


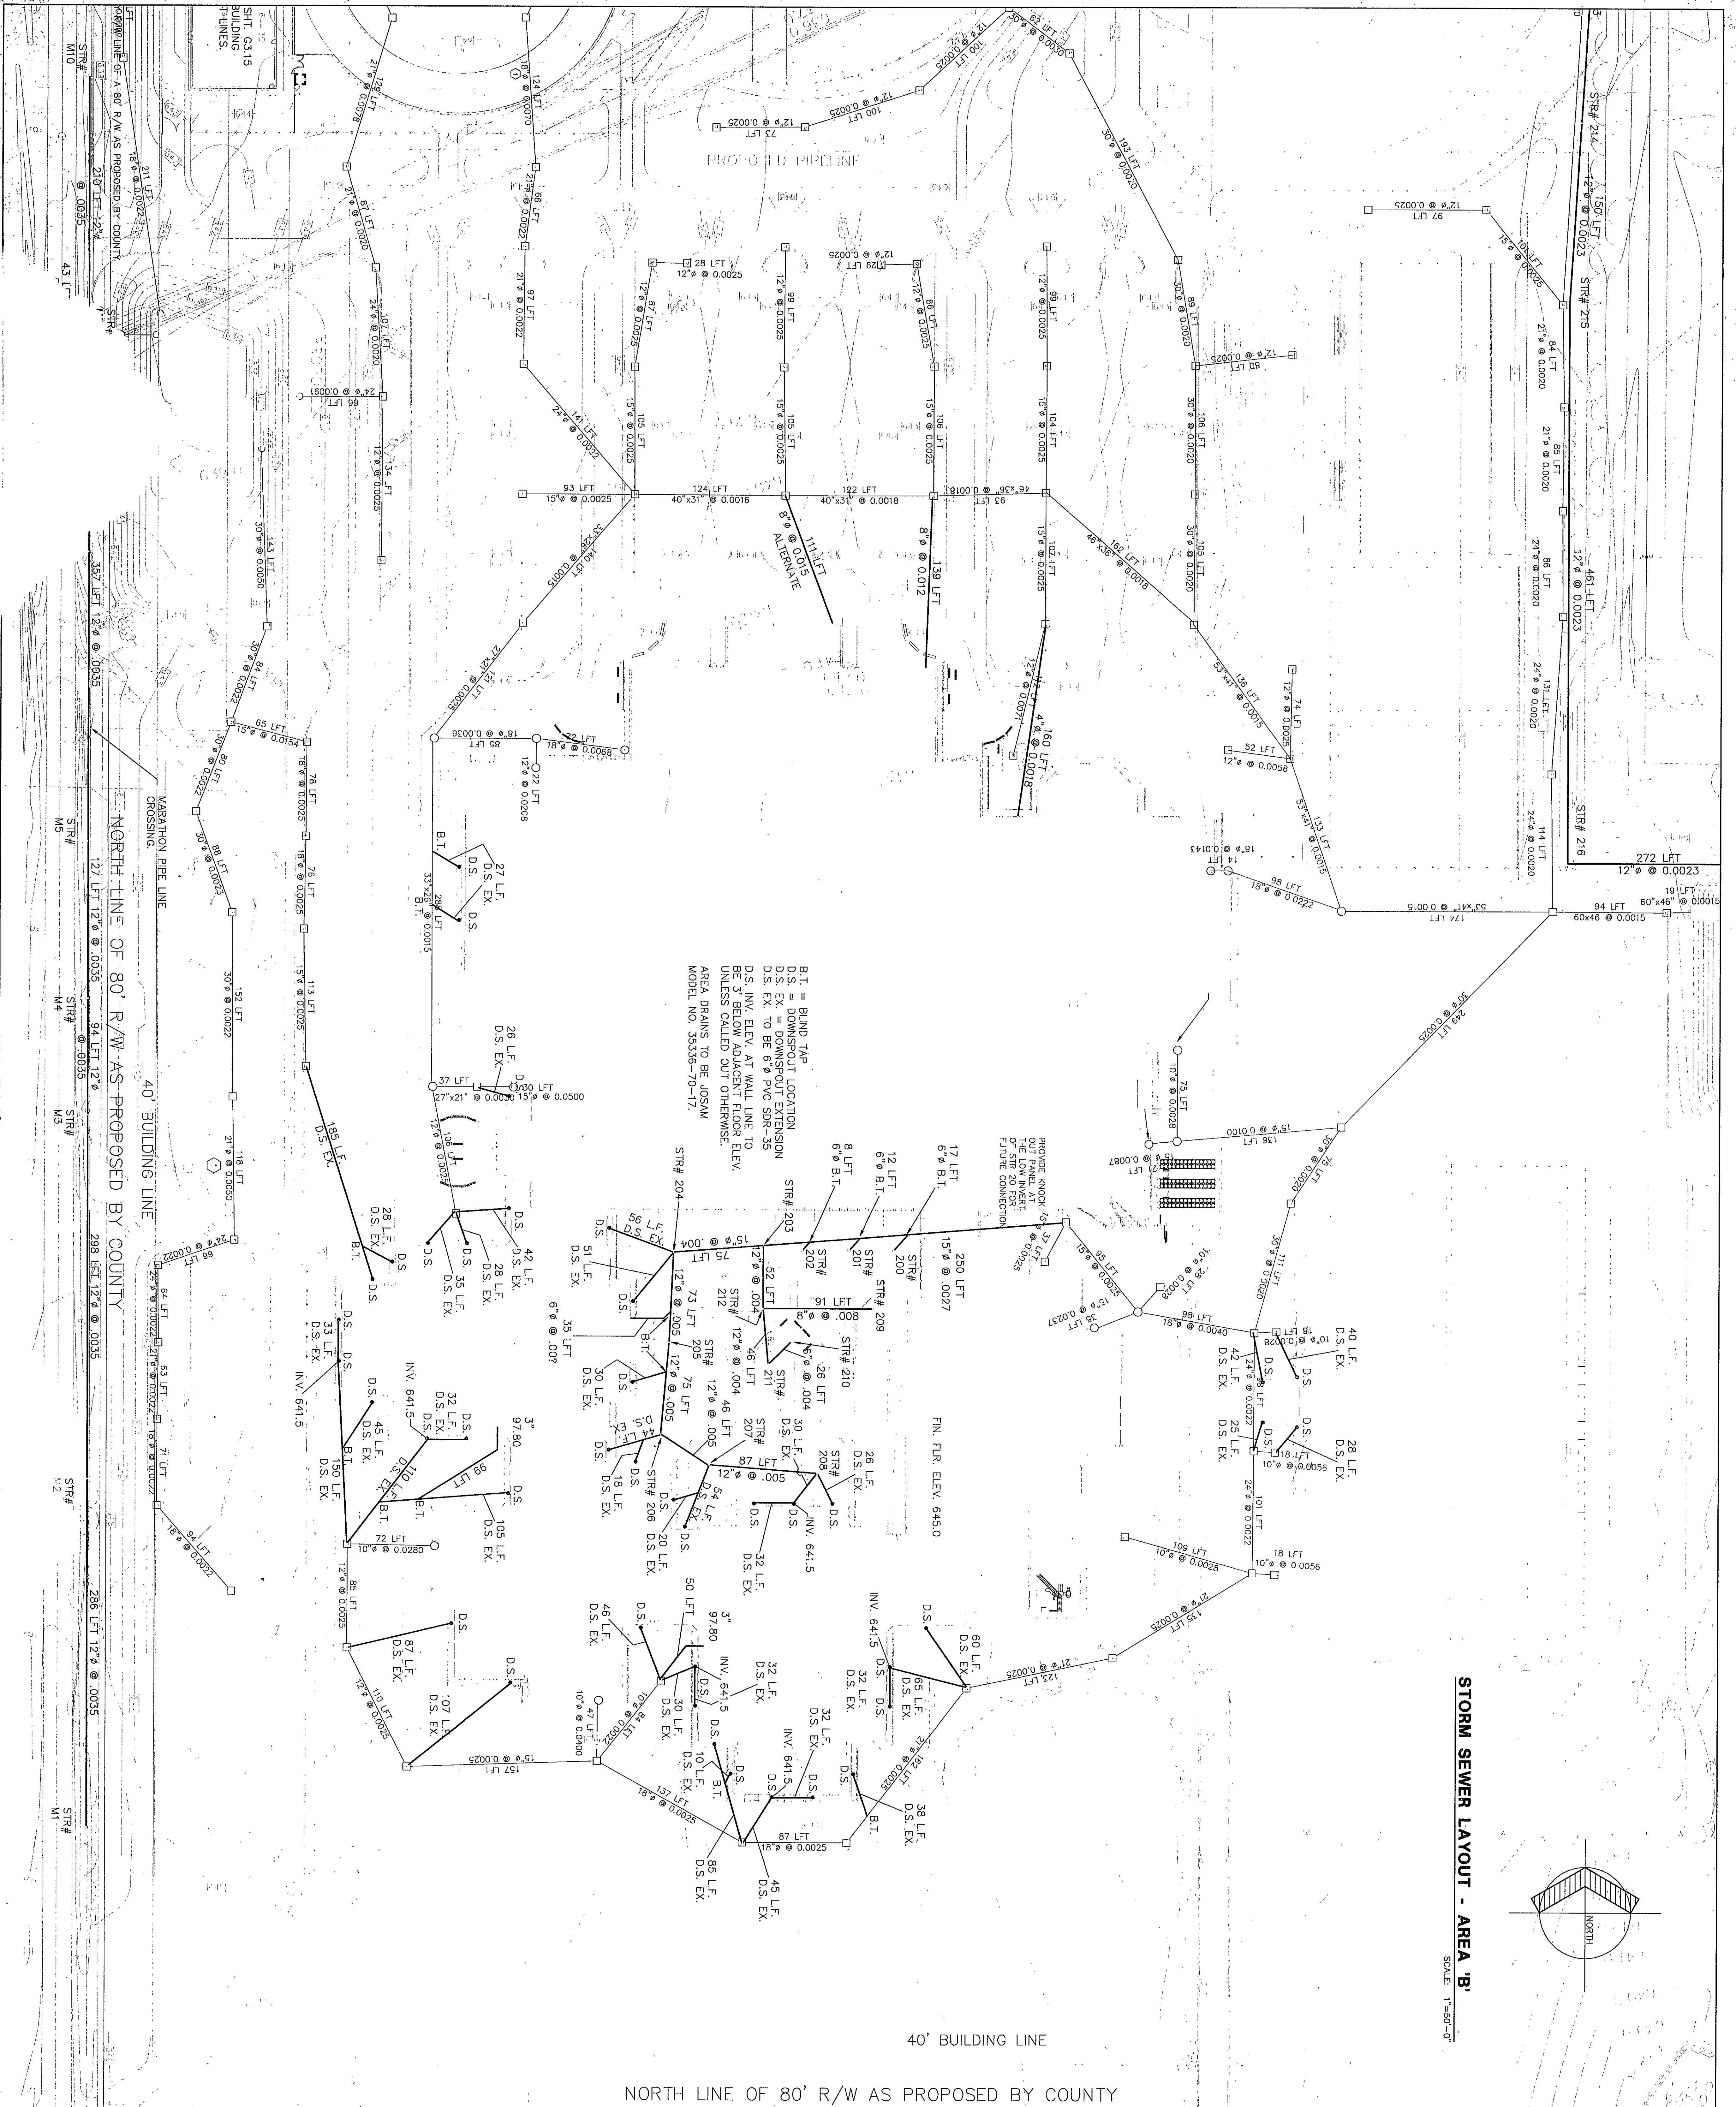

STORM SEWER LAYOUT - AREA 'B'

DRAWN BY: NJK

CHECKED BY: JKP

COMM. NO.: 95067.00

DATE: APRIL 21, 1997

SU1.3

REVISIONS NO. DATE

Fanning/Howey

Associates, Inc.

Architects Engineers Consultants

THE NEW

CHESTERTON HIGH SCHOOL

FOR THE

DUNELAND SCHOOL CORPORATION

CHESTERTON, INDIANA

COPYRIGHT 1997 BY FANNING/HOWEY ASSOCIATES, INC.

STATE OF INDIANA

ARCHITECT

STATE OF INDIANA

ENGINEER