



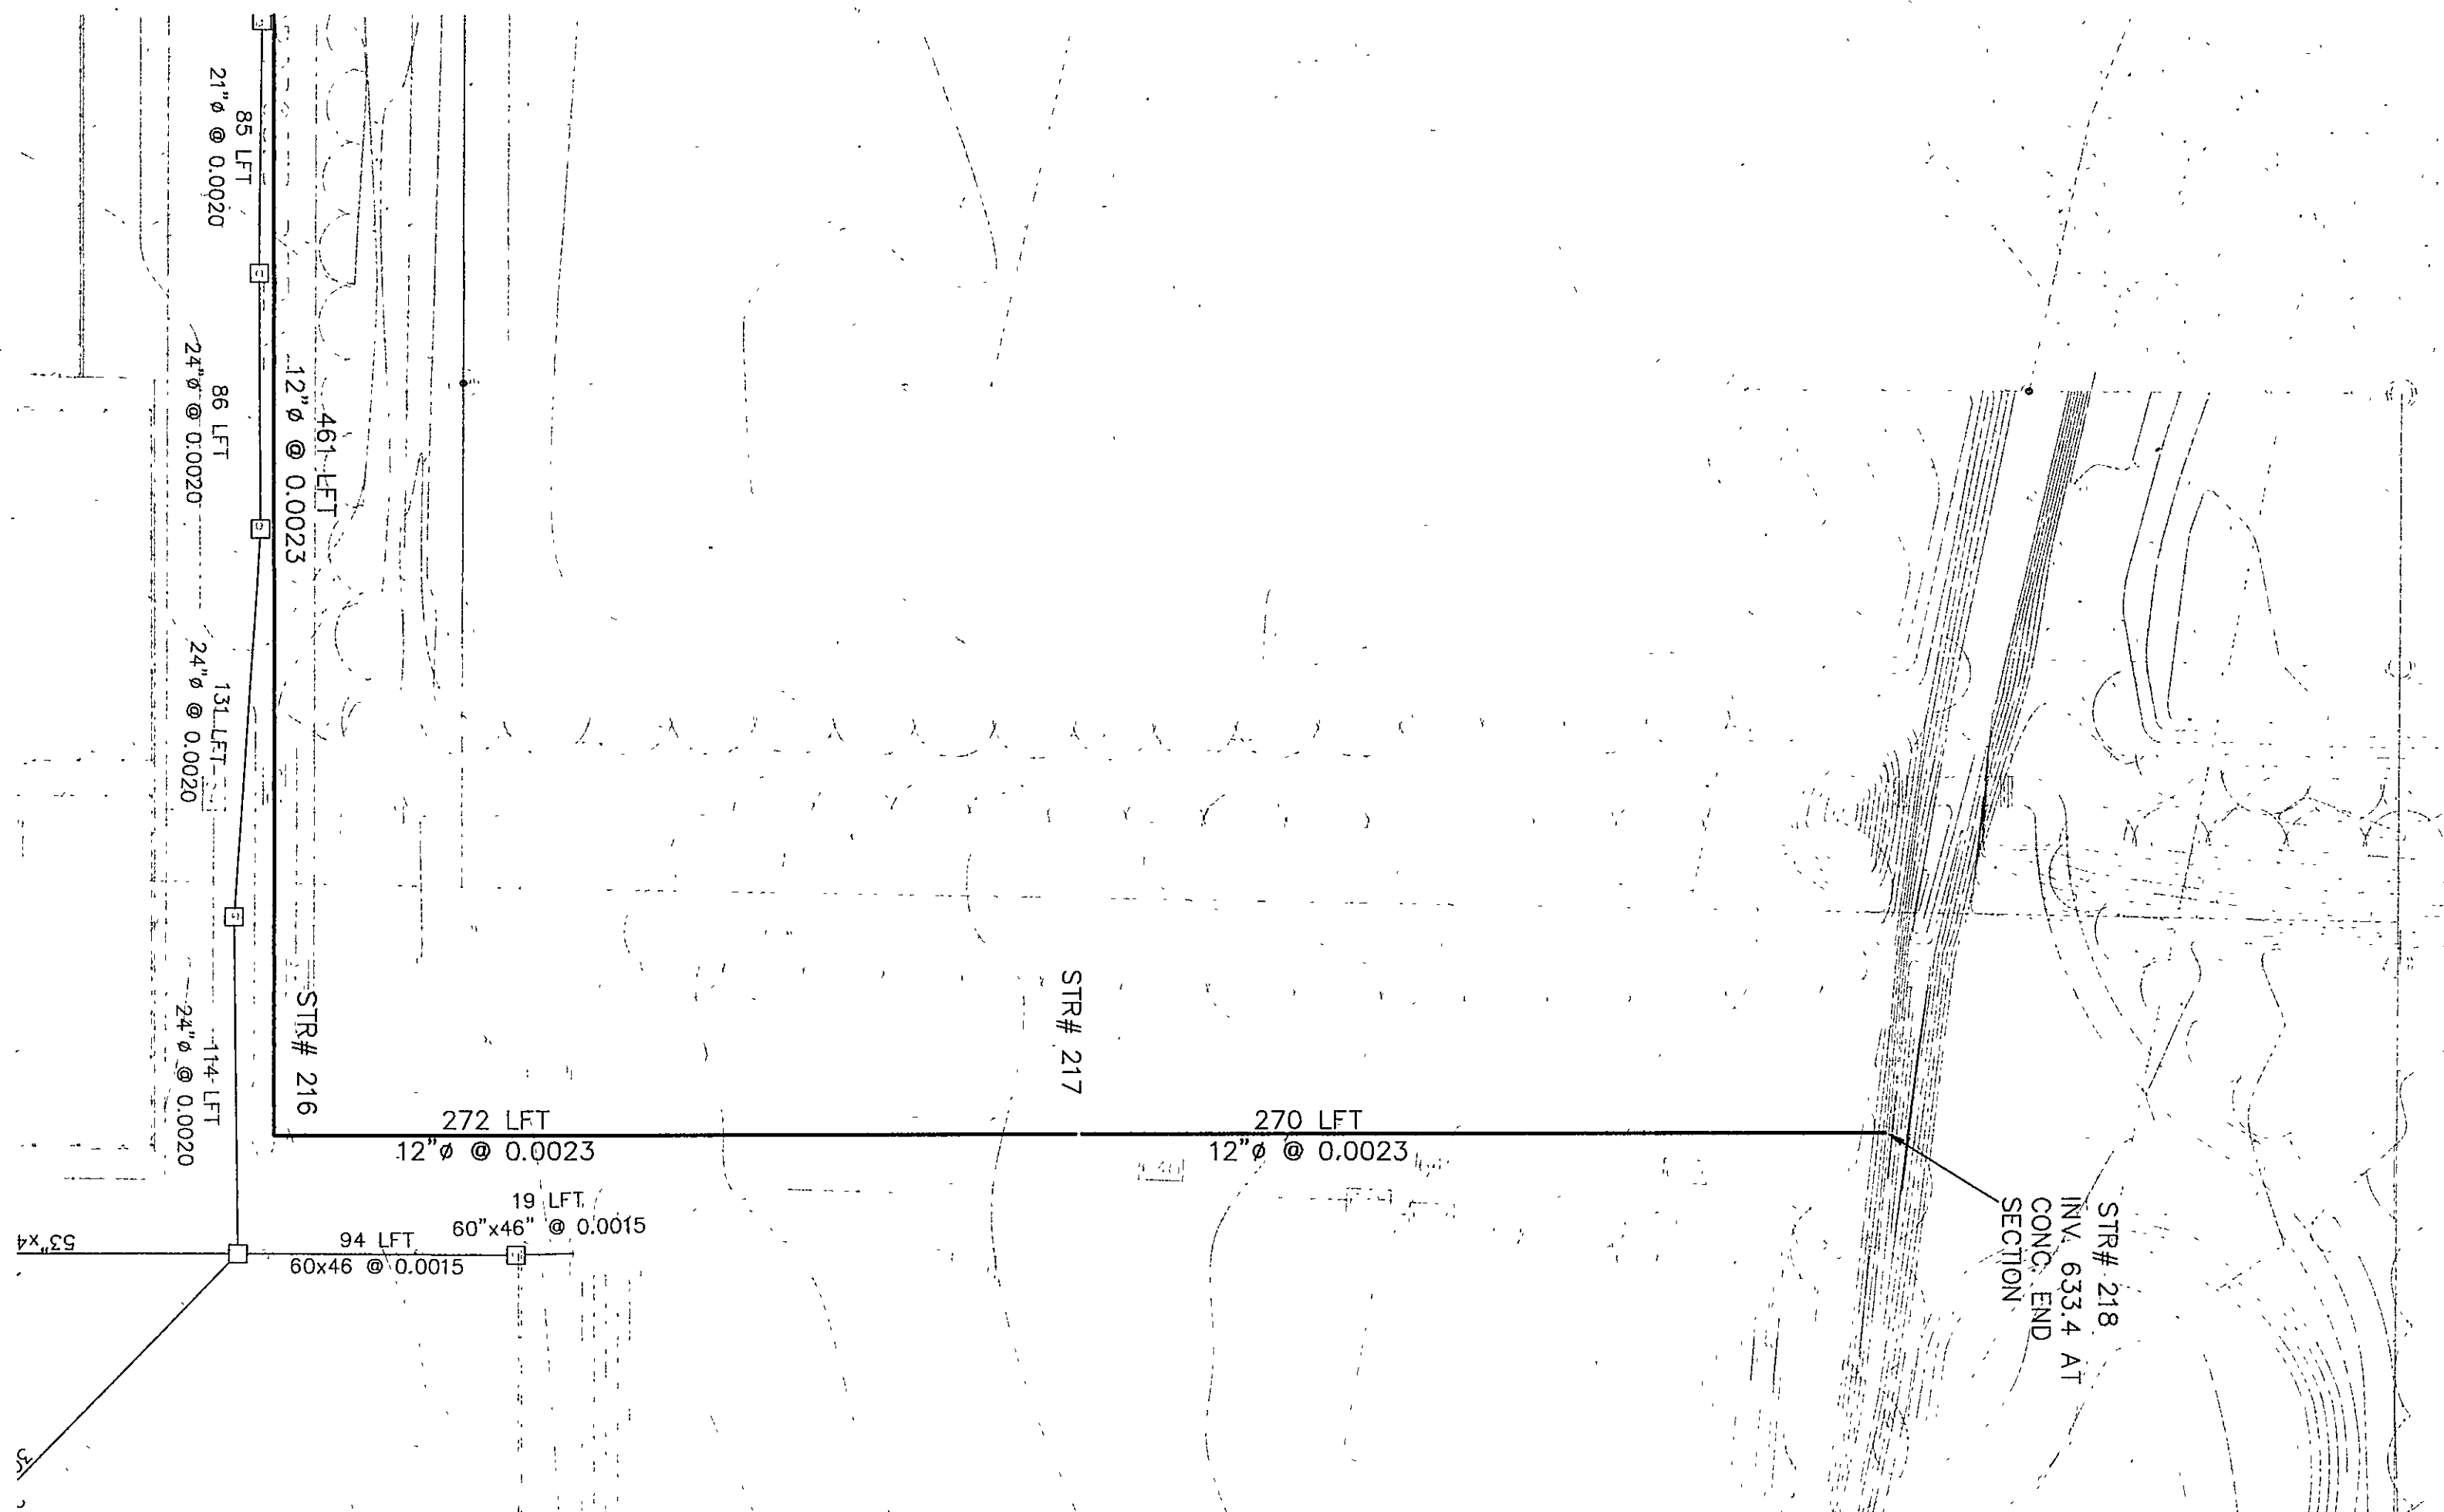

STORM SEWER LAYOUT - AREA 'C'

SCALE: 1"=50'-0"

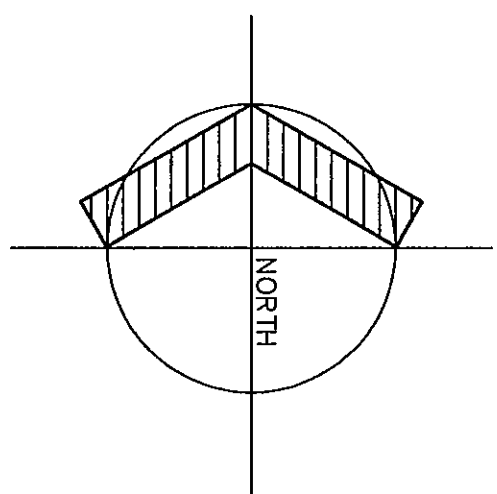


67-C-37

STORM SEWER LAYOUT - AREA 'C'

DRAWN BY: NJK
CHECKED BY: JDW
COMM. NO.: 95067.00
DATE: APRIL 21, 1997

SU1.4



REVISIONS NO. DATE

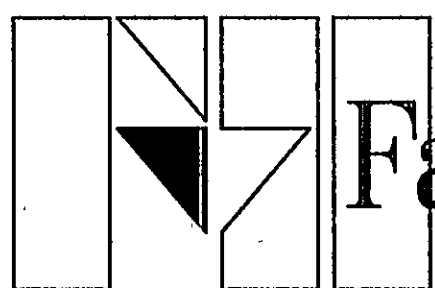

Fanning/Howey
Associates, Inc.
Architects Engineers Consultants

THE NEW
CHESTERTON HIGH SCHOOL
FOR THE
DUNELAND SCHOOL CORPORATION
CHESTERTON, INDIANA

COPYRIGHT 1997 BY FANNING/HOWEY ASSOCIATES, INC.

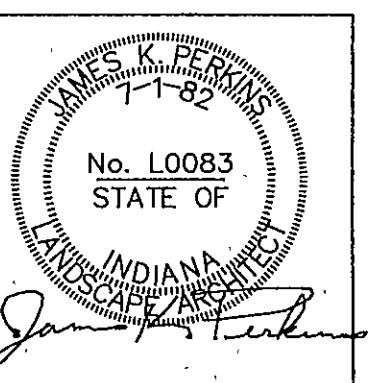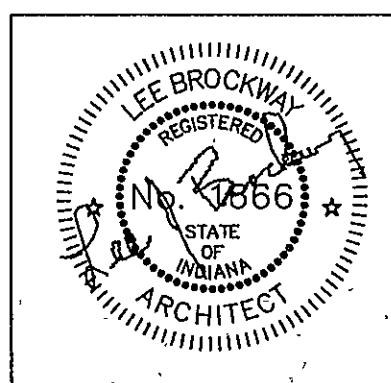

CHESTERTON HIGH SCHOOL
95067.00 PHASE 2