
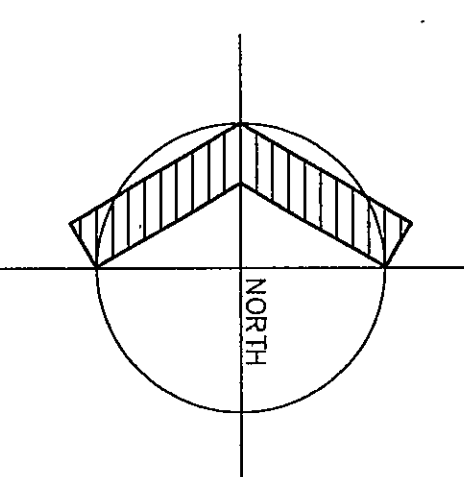


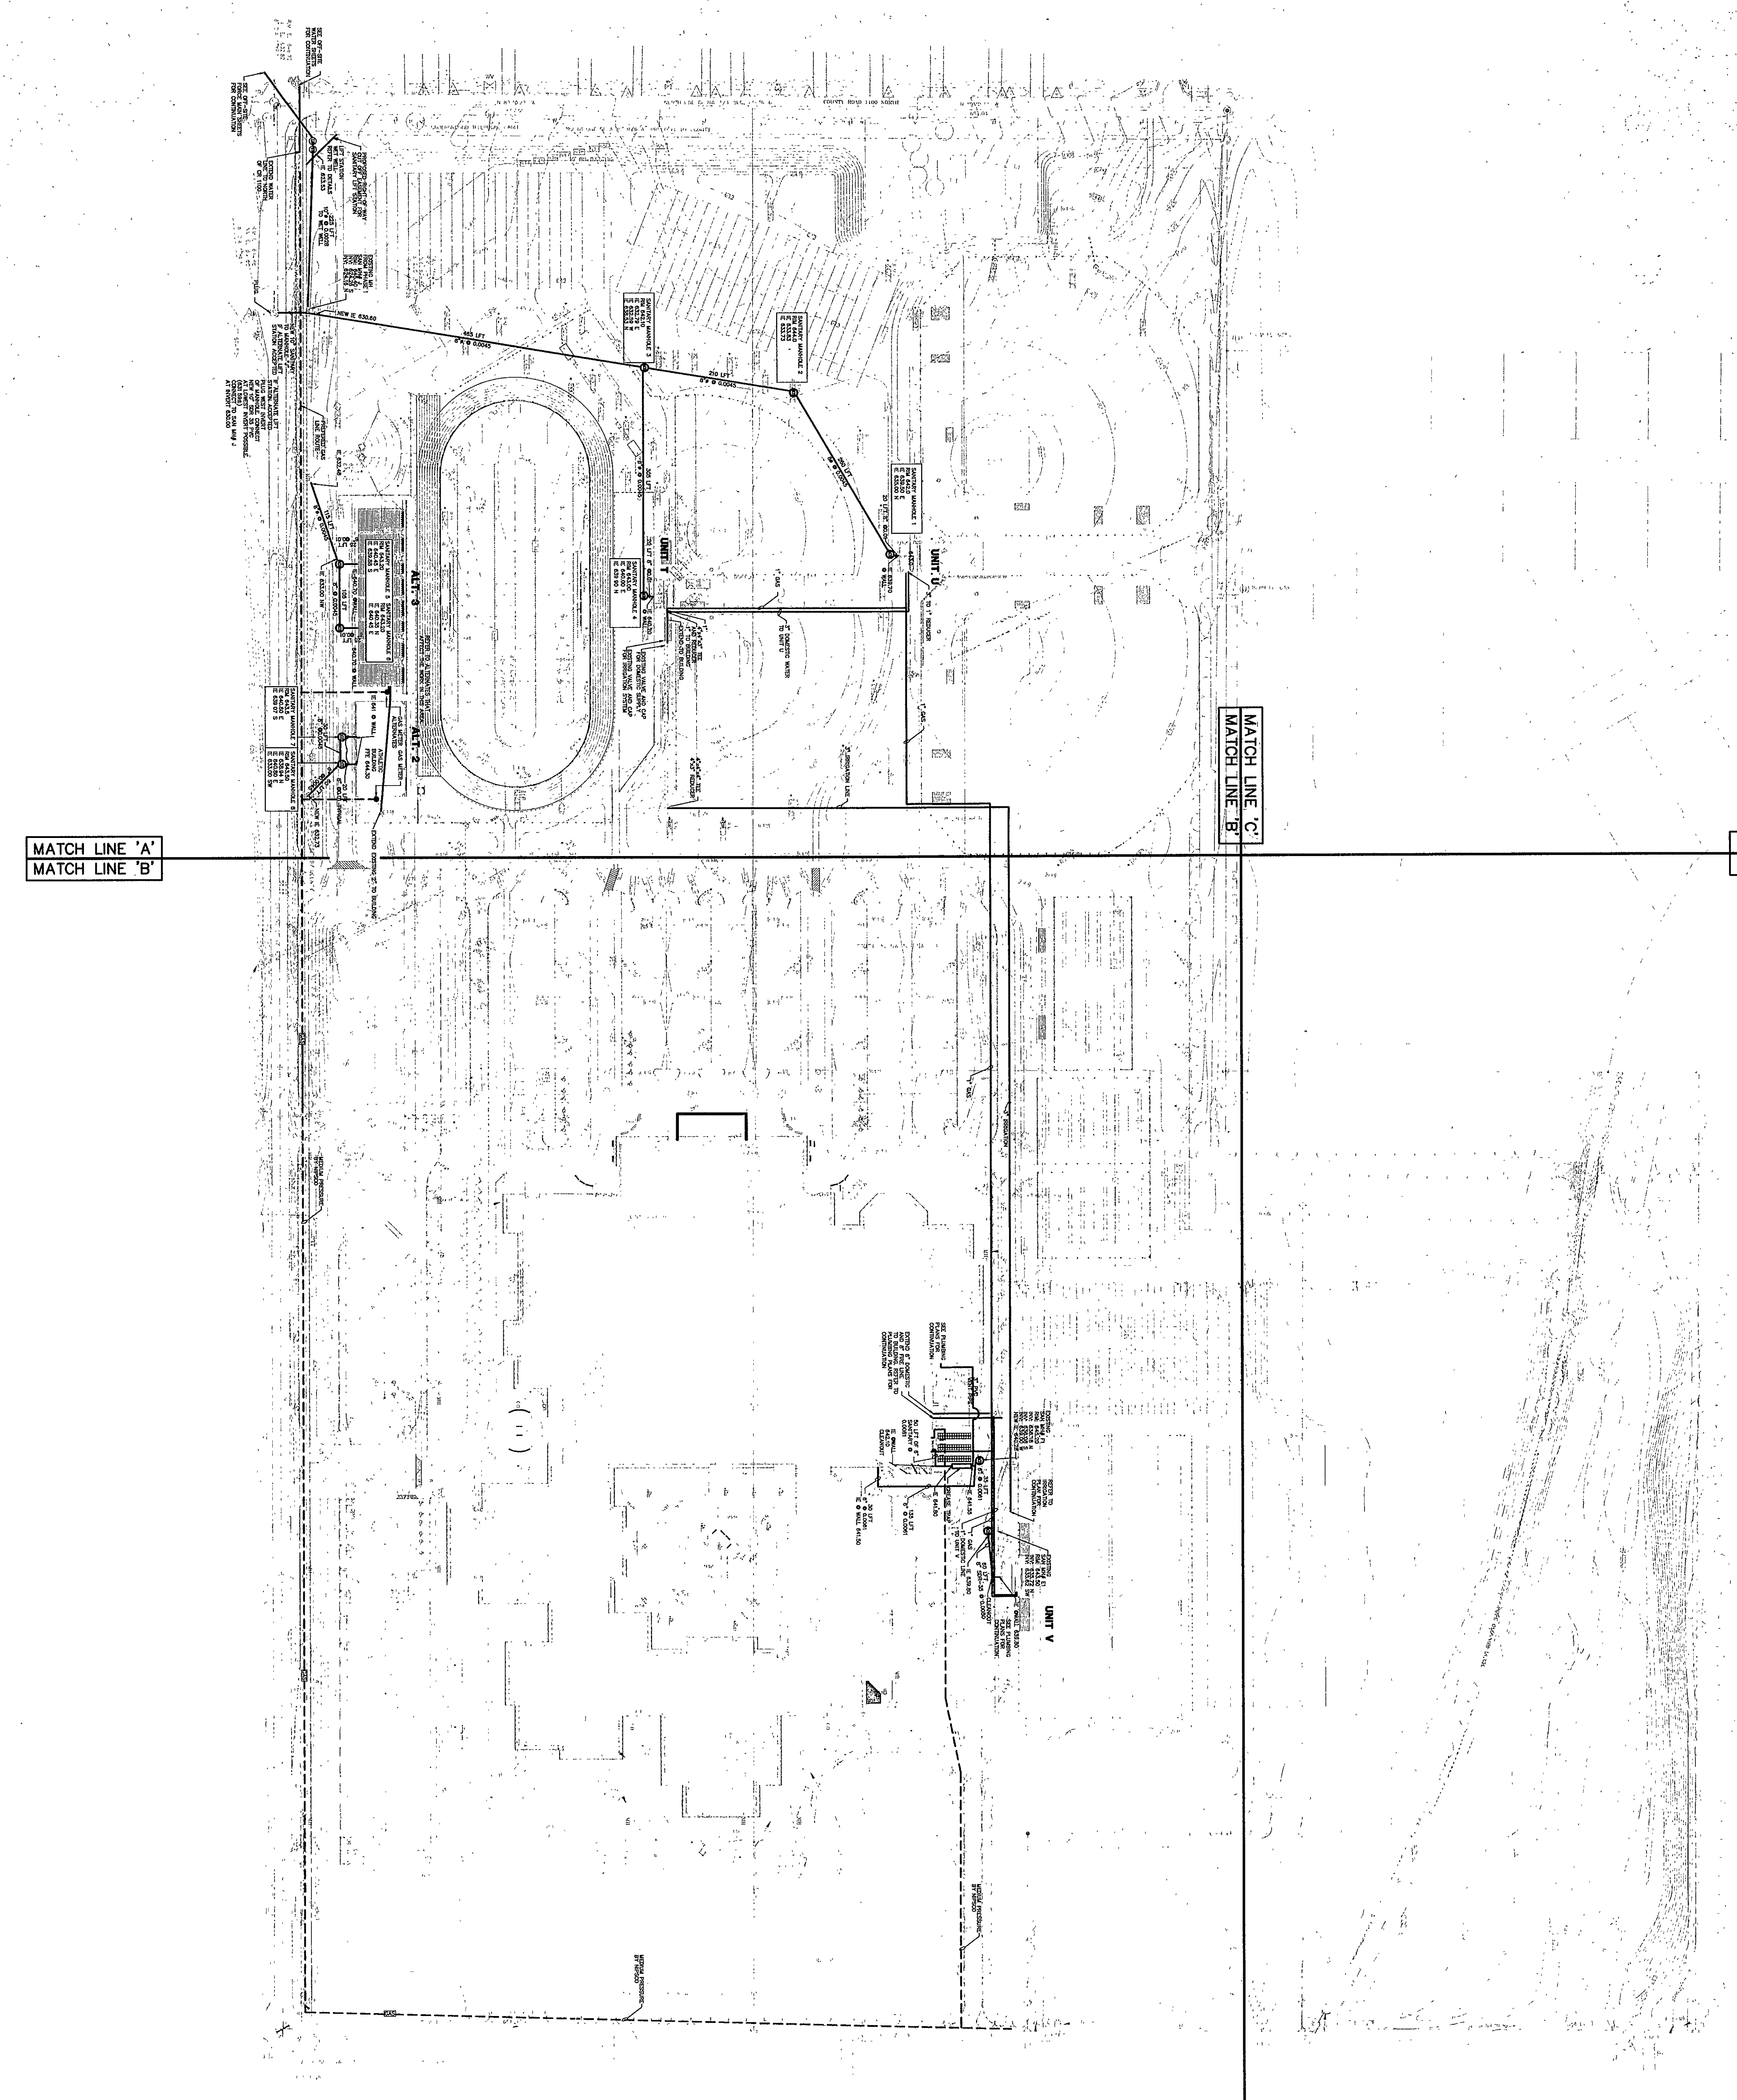

NOTE:
A PORTION OF THE SITE DEVELOPMENT OF THIS PROJECT HAS BEEN COMPLETED. THE FOLLOWING LIST INDICATES THE SCOPE OF WORK OF PHASE ONE CONSTRUCTION.
A. SITE PREPARATION
1. REMOVAL OF EXISTING TREES AND VEGETATION
2. REMOVAL OF EXISTING CONCRETE, PAVEMENTS
3. REMOVAL OF ABOVE GRADE IMPROVEMENTS
4. REMOVAL OF BELOW GRADE IMPROVEMENTS
5. REMOVAL OF EXISTING UTILITIES
6. WETLAND SOIL AND PLANT STOCKPILING
B. EARTHWORK
1. PREPARATION OF SLOPES FOR FOOTINGS, FOUNDATIONS, AND CONCRETE PAVEMENTS
2. PROVIDE AND SPREAD TOPSOIL
3. MOVE AND SPREAD TOPSOIL
C. COMPACTED AGGREGATE IN THE PARKING LOTS
1. WEST OF THE BUILDING (NOT THIS LOT)
D. SITE UTILITIES
1. ON-SITE WATER MAINS
2. ON-SITE SEWER
3. ON-SITE STORMWATER
4. WATER MAIN WITHIN MERIDIAN ROAD R.O.W.
REMAINDER OF ON-SITE UTILITIES ARE INCLUDED IN THIS PHASE OF CONSTRUCTION. PHASE ONE DOCUMENTS ARE AVAILABLE FOR REVIEW TO CLARIFY SCOPE OF WORK.
NOTE
NIPSCO WILL PROVIDE THE ON-SITE GAS LINES UP TO THE BUILDING. THE REMAINING GAS LINES FROM THE WALL LINE TO UNITS 1, U AND V AS SHOWN.
--- BY NIPSCO
--- BY DIVISION 2

SITE UTILITY LAYOUT

SCALE: 1" = 100'-0"

SITE UTILITY LAYOUT

DRAWN BY: JDW
CHECKED BY: JDW
COMM. NO.: 95067.00
DATE: APRIL 21, 1997

SU2.1

REVISIONS NO. DATE

Fanning/Howey
Associates, Inc.
Architects Engineers Consultants

THE NEW
CHESTERTON HIGH SCHOOL
FOR THE
DUNELAND SCHOOL CORPORATION
CHESTERTON, INDIANA

COPYRIGHT 1997 BY FANNING/HOWEY ASSOCIATES, INC.

97-C-39