



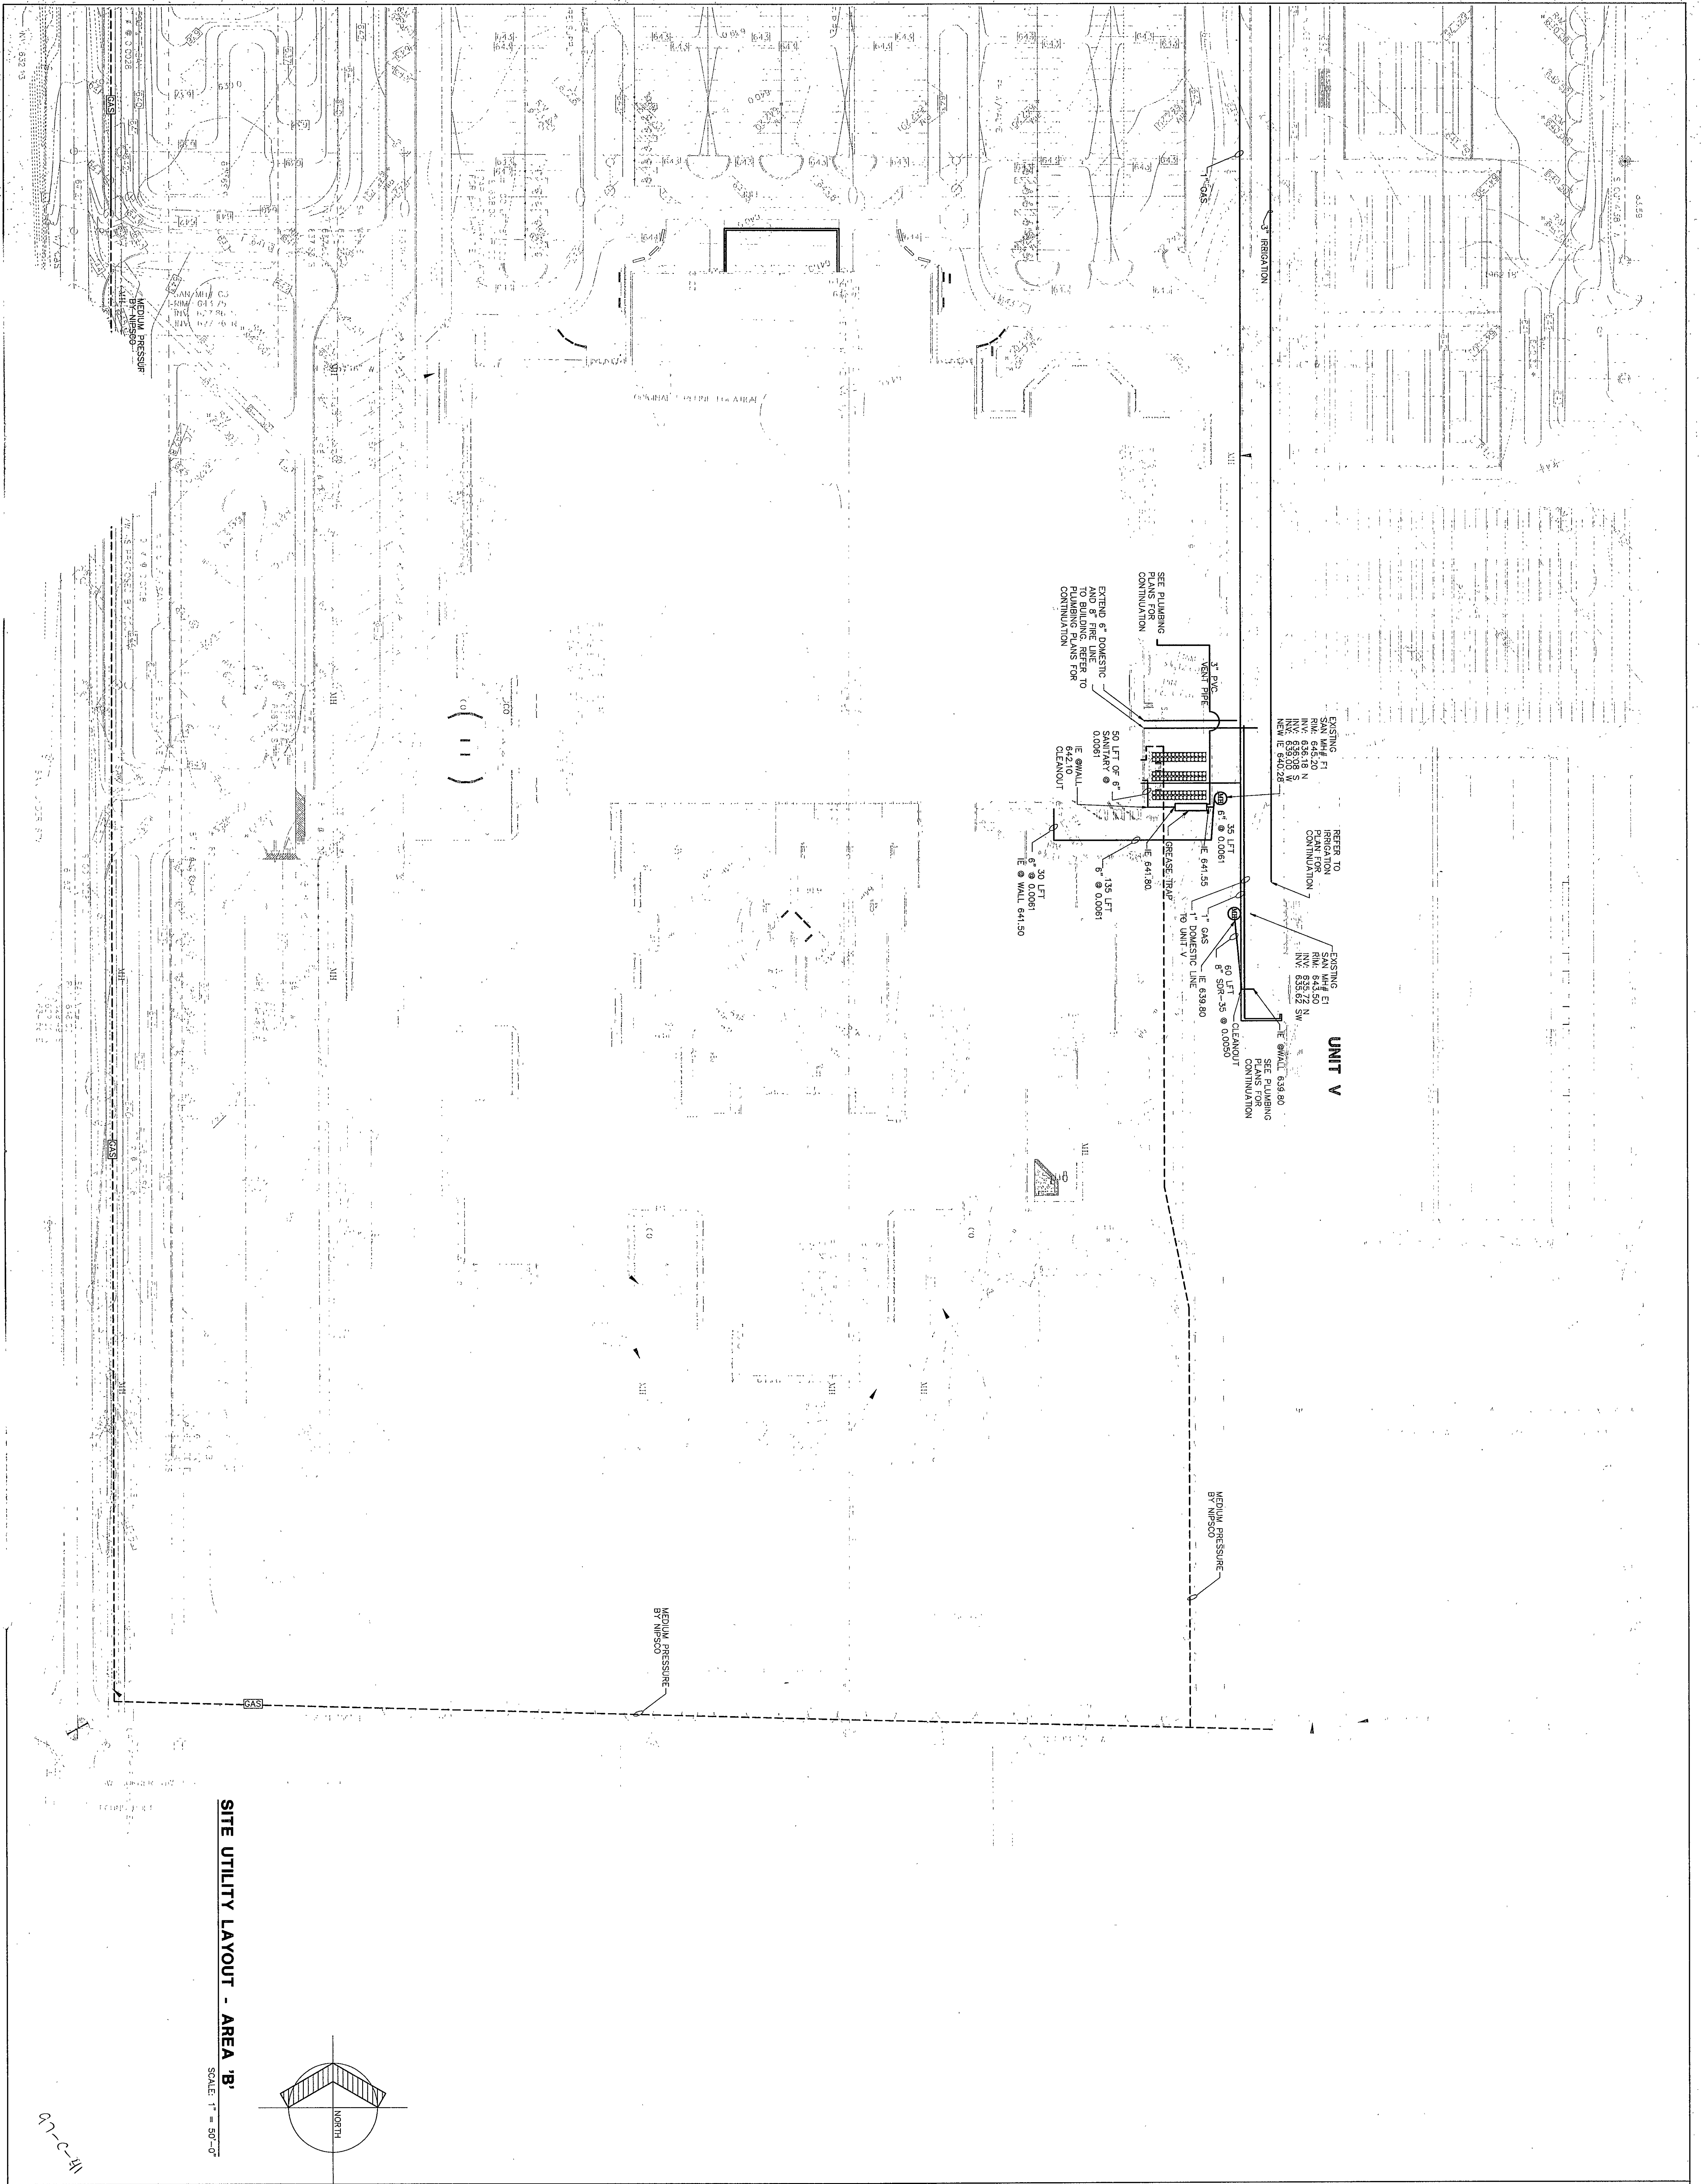

SITE UTILITY LAYOUT - AREA 'B'

SCALE: 1" = 50'-0"

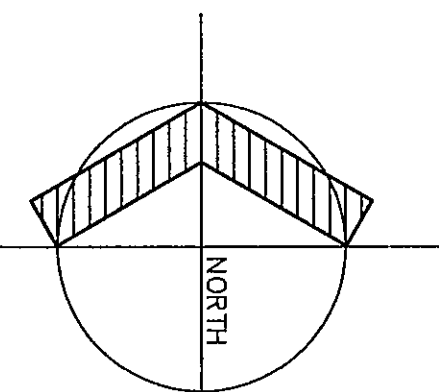


SITE UTILITY LAYOUT AREA 'B'

DRAWN BY: JDW COMM. NO.: 95067.00
CHECKED BY: JKP DATE: APRIL 21, 1997

SU2.3

REVISIONS NO. DATE

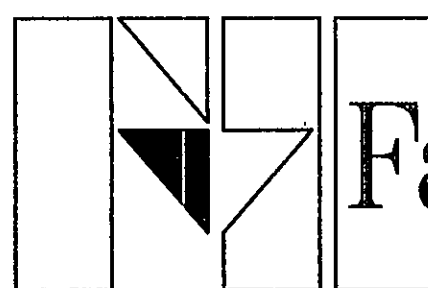

Fanning/Howey
Associates, Inc.
Architects Engineers Consultants

THE NEW
CHESTERTON HIGH SCHOOL
FOR THE
DUNELAND SCHOOL CORPORATION
CHESTERTON, INDIANA

COPYRIGHT 1997 BY FANNING/HOWEY ASSOCIATES, INC.

