

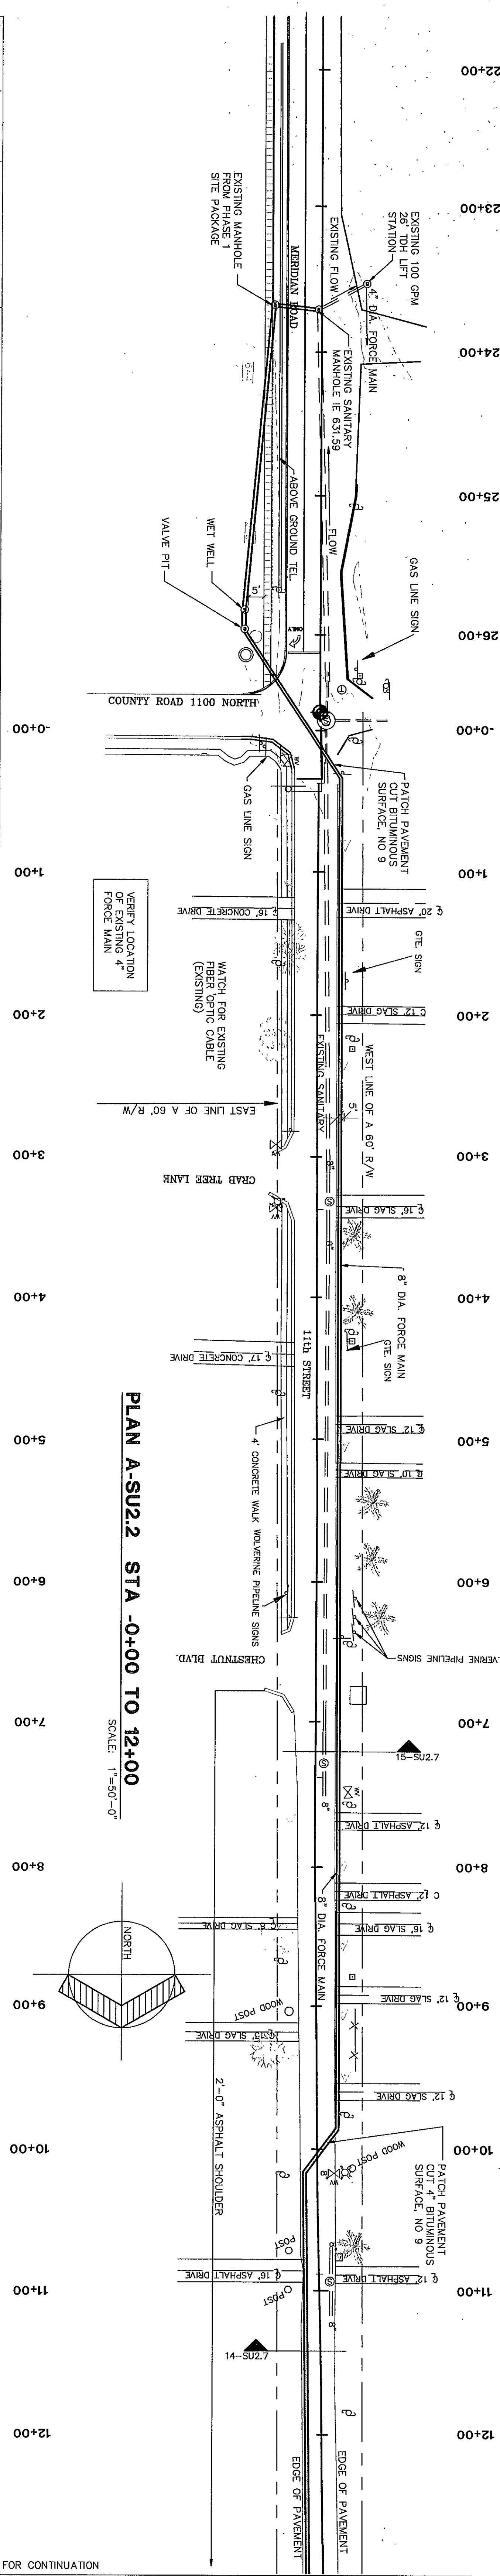


CONTACT WOLVERINE PIPE LINE AT 616-481-4303 OR 616-388-8851 A MINIMUM OF 48 HOURS PRIOR TO CONSTRUCTION WITH THE WOLVERINE PIPE LINE EASMENT. A REPRESENTATIVE OF THE UTILITY MUST BE PRESENT DURING THIS PORTION OF THE CONSTRUCTION TO OBSERVE THE WORK. PROVIDE 2' SEPARATION

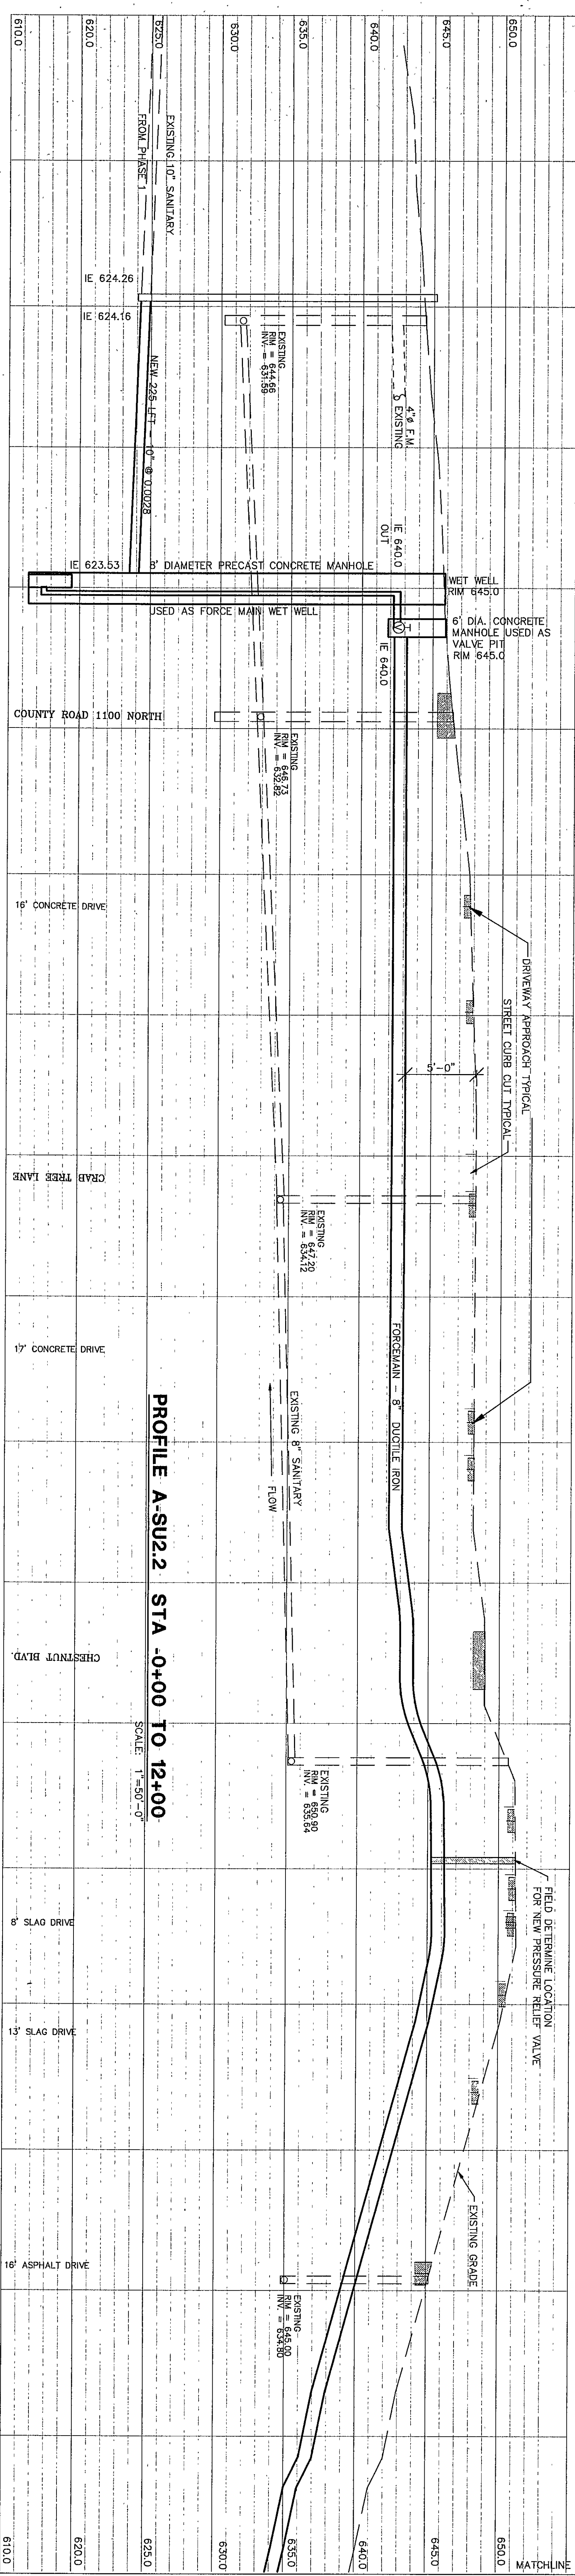


PLAN A-SU2.2 STA -0+00 TO 12+00

SCALE: 1"=50'-0"

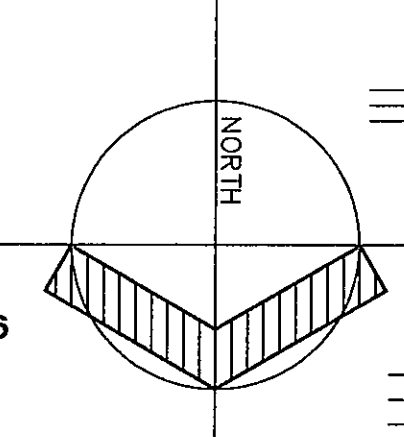


PROFILE A-SU2.2 STA -0+00 TO 12+00

SCALE: 1"=50'-0"

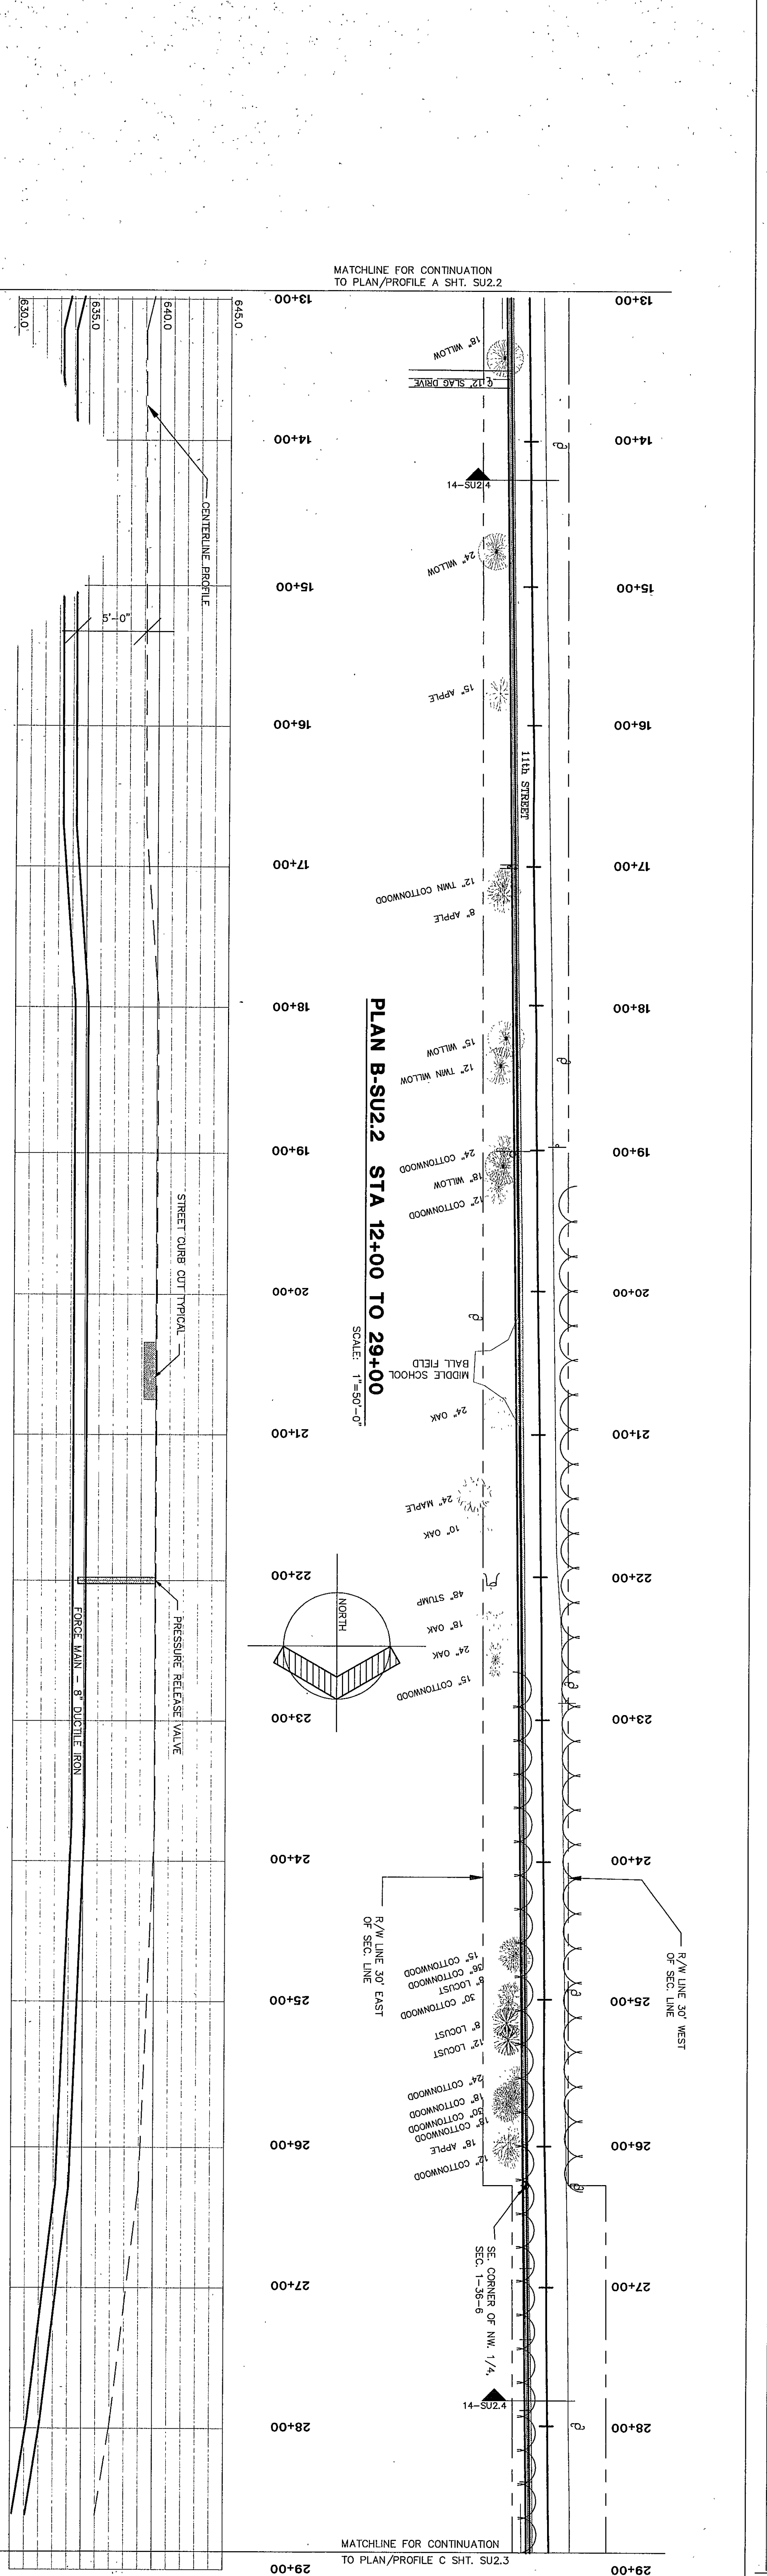

PLAN B-SU2.2 STA 12+00 TO 29+00

SCALE: 1"=50'-0"

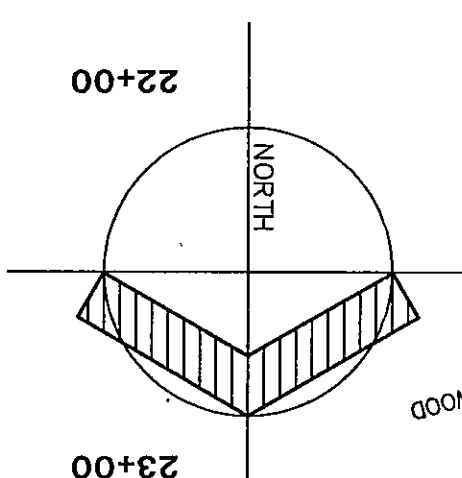

PROFILE B-SU2.2 STA 12+00 TO 29+00

SCALE: 1"=50'-0"

97-C-42

OFF SITE - FORCEMAIN

DRAWN BY: CDH COMM. NO.: 95067.00
CHECKED BY: JOW DATE: APRIL 21, 1997

SU2.4

REVISIONS NO. DATE

Fanning/Howey
Associates, Inc.
Architects Engineers Consultants

THE NEW
CHESTERTON HIGH SCHOOL
FOR THE
DUNELAND SCHOOL CORPORATION
CHESTERTON, INDIANA

COPYRIGHT 1997 BY FANNING/HOWEY ASSOCIATES, INC.