




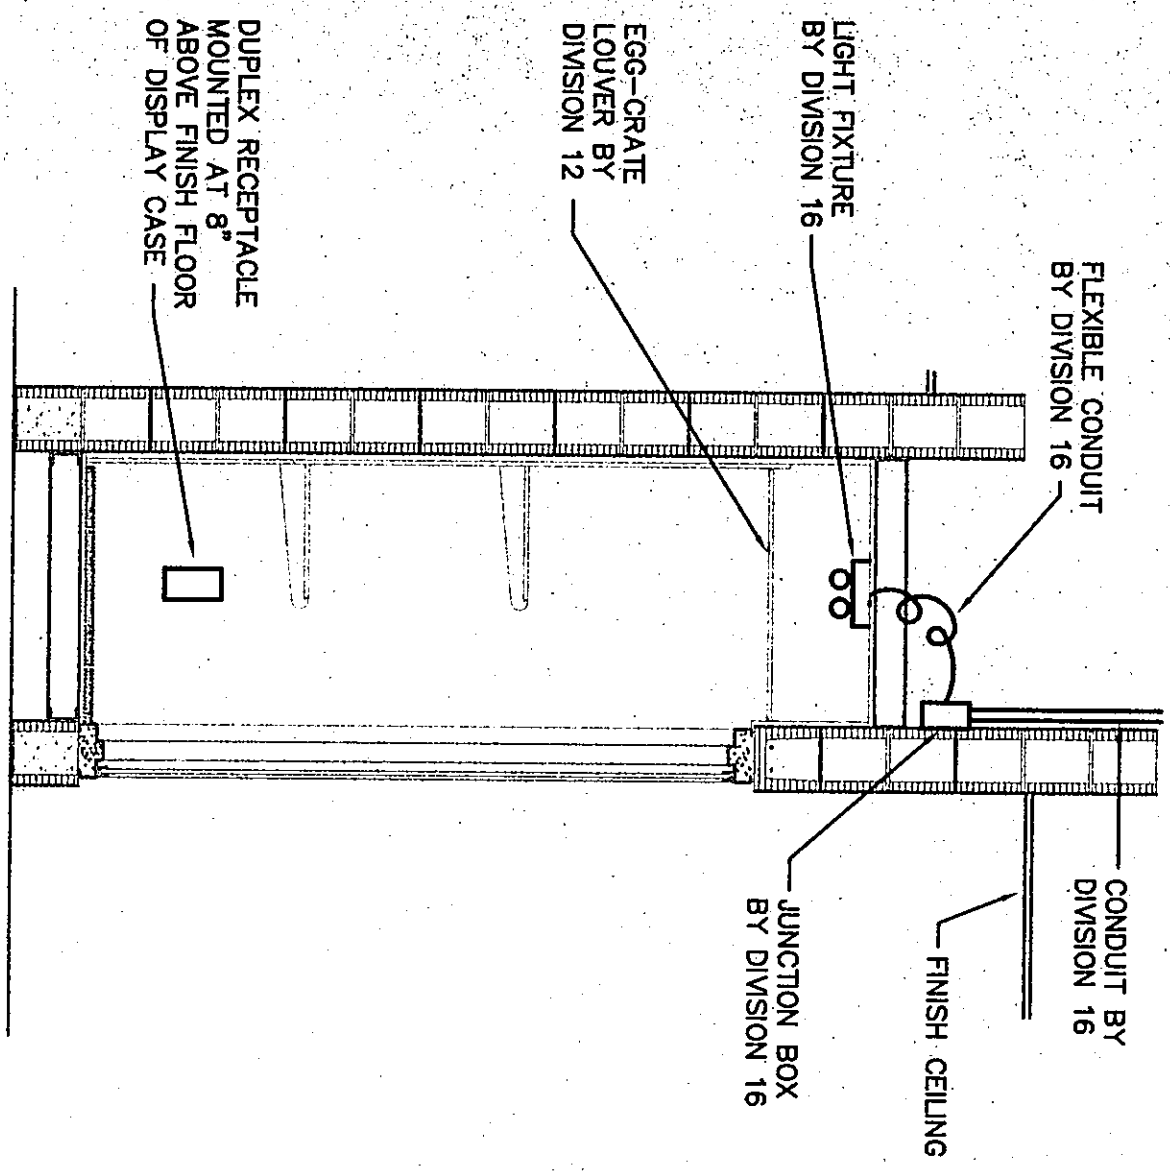


1 CUSTOM BUILT DISPLAY CASE
NO SCALE

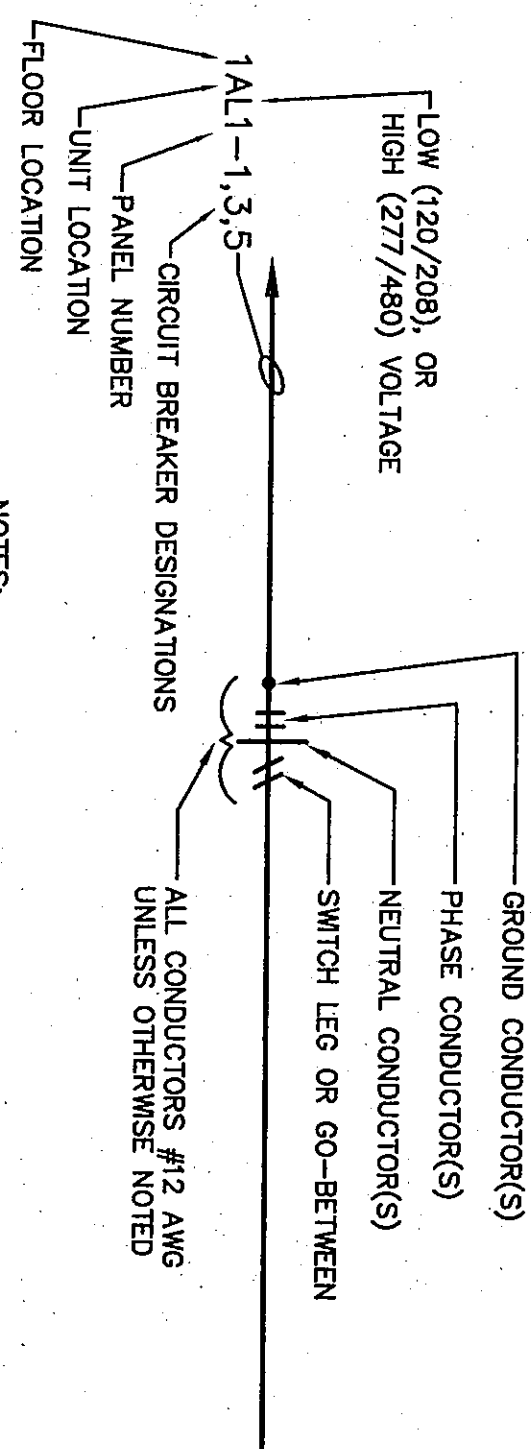


2 KEY FOR ELECTRICAL WIRING
NO SCALE

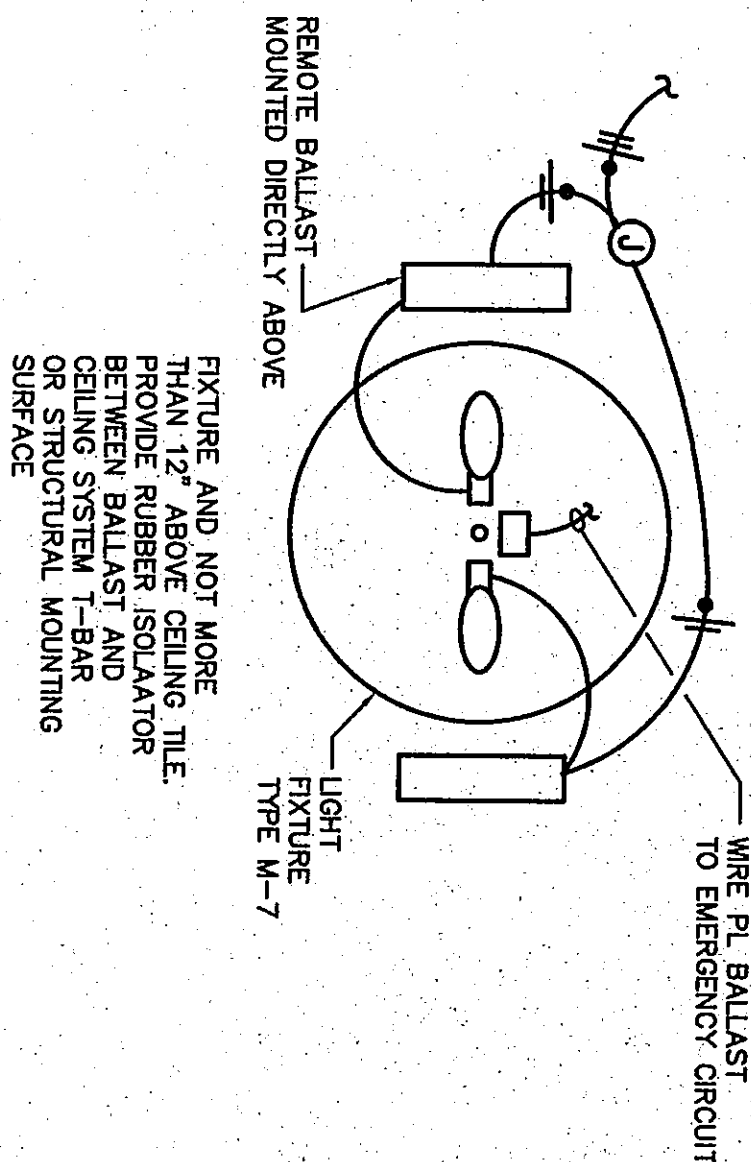


3 LIGHT FIXTURE M-7 REMOTE BALLAST
NO SCALE

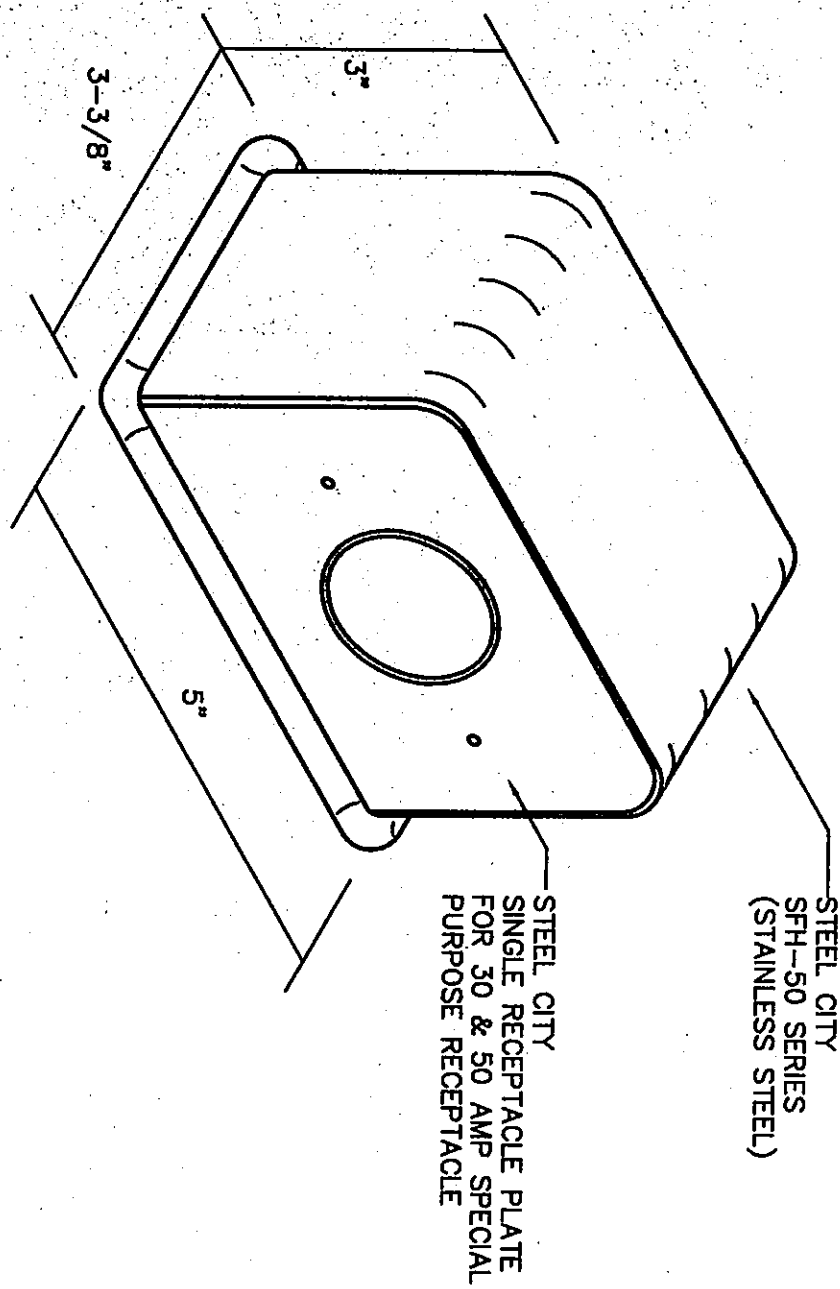


4 KITCHEN RECEPTACLE DETAIL
NO SCALE

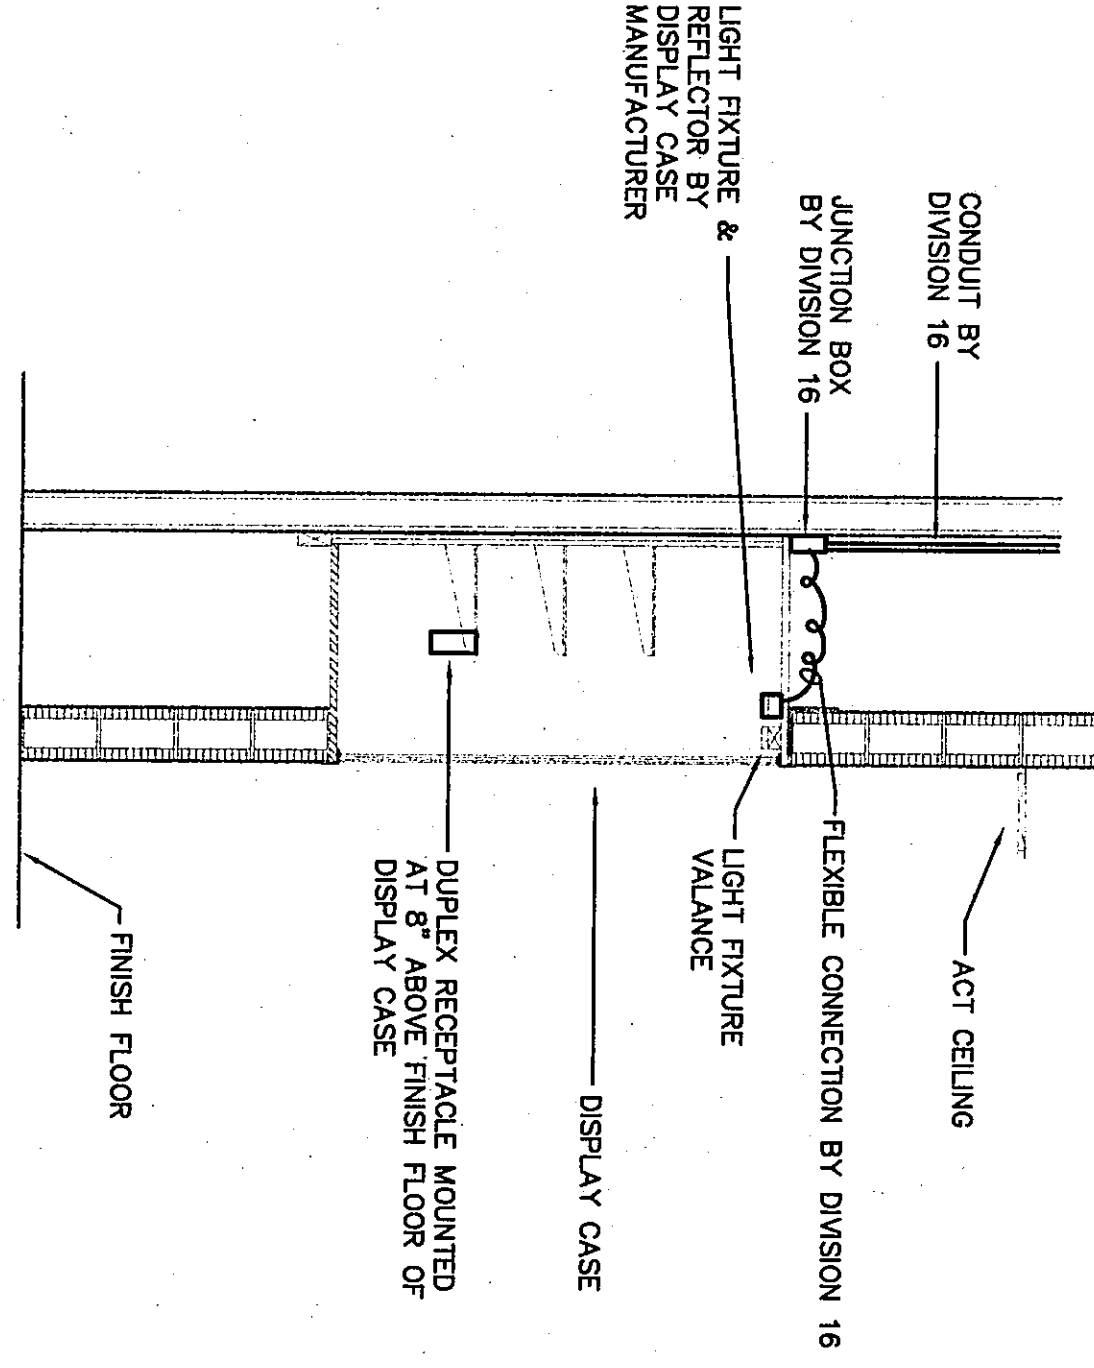


5 PRE-MANUFACTURED DISPLAY CASE LIGHTING
NO SCALE

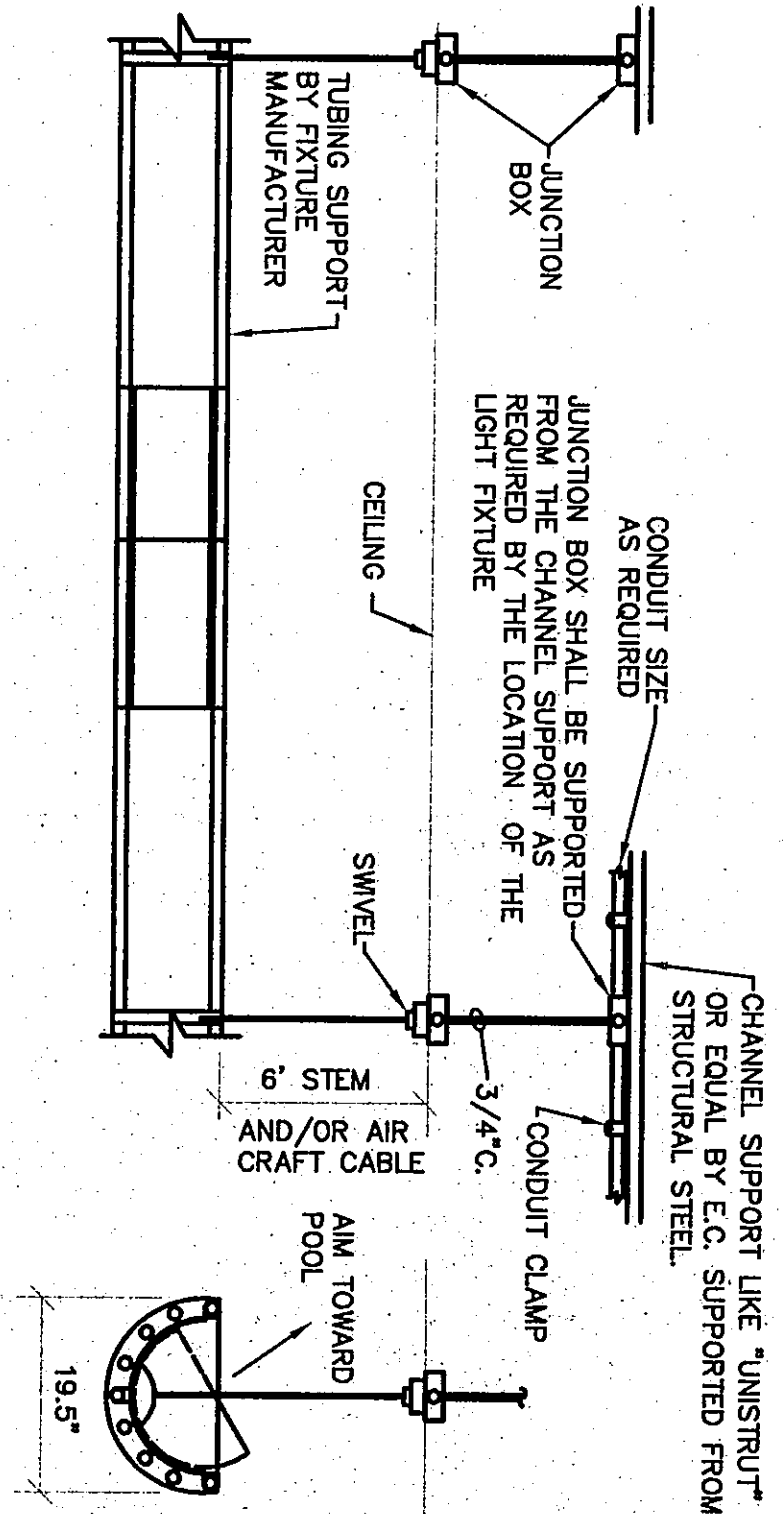


6 POOL LIGHTING DETAIL
NO SCALE

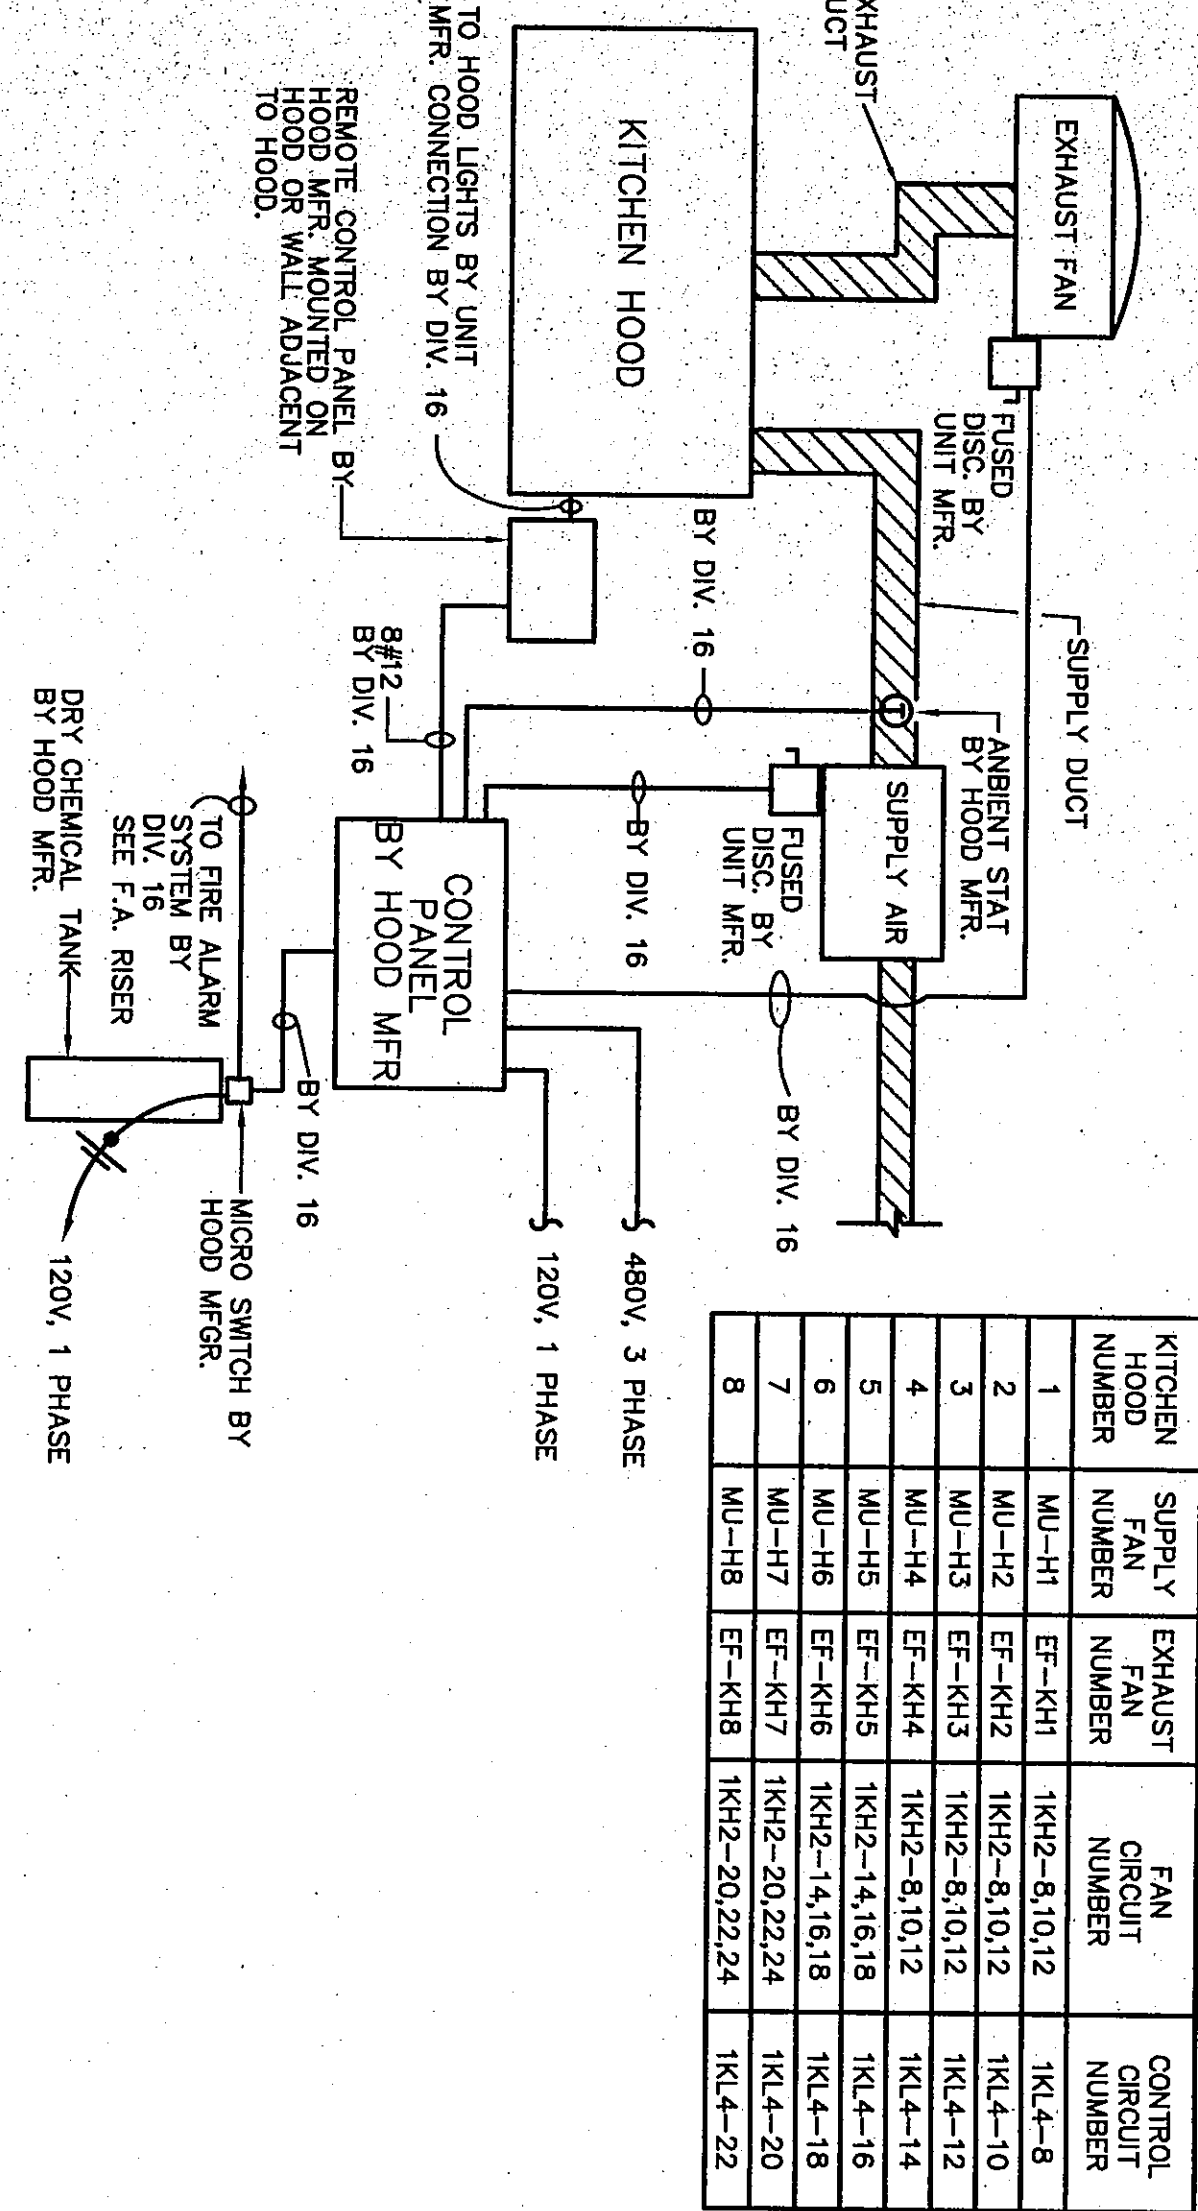


7 KITCHEN HOOD DETAIL
NO SCALE

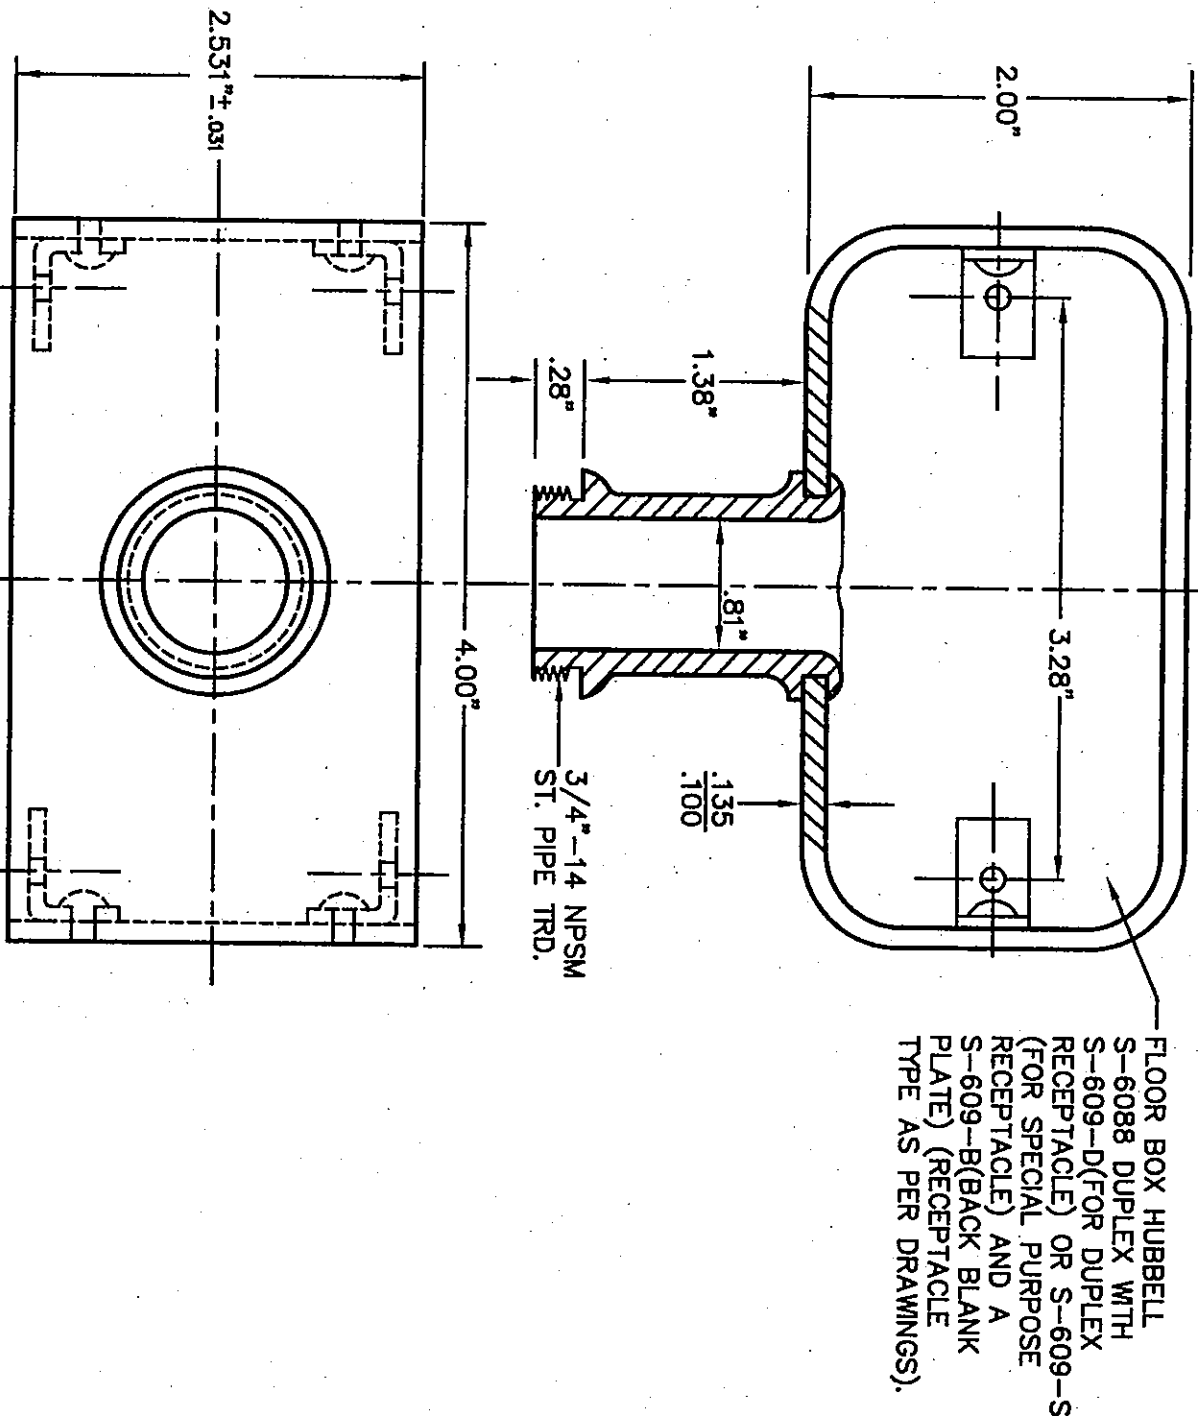


8 KITCHEN FLOOR BOX DETAIL ONLY
NO SCALE

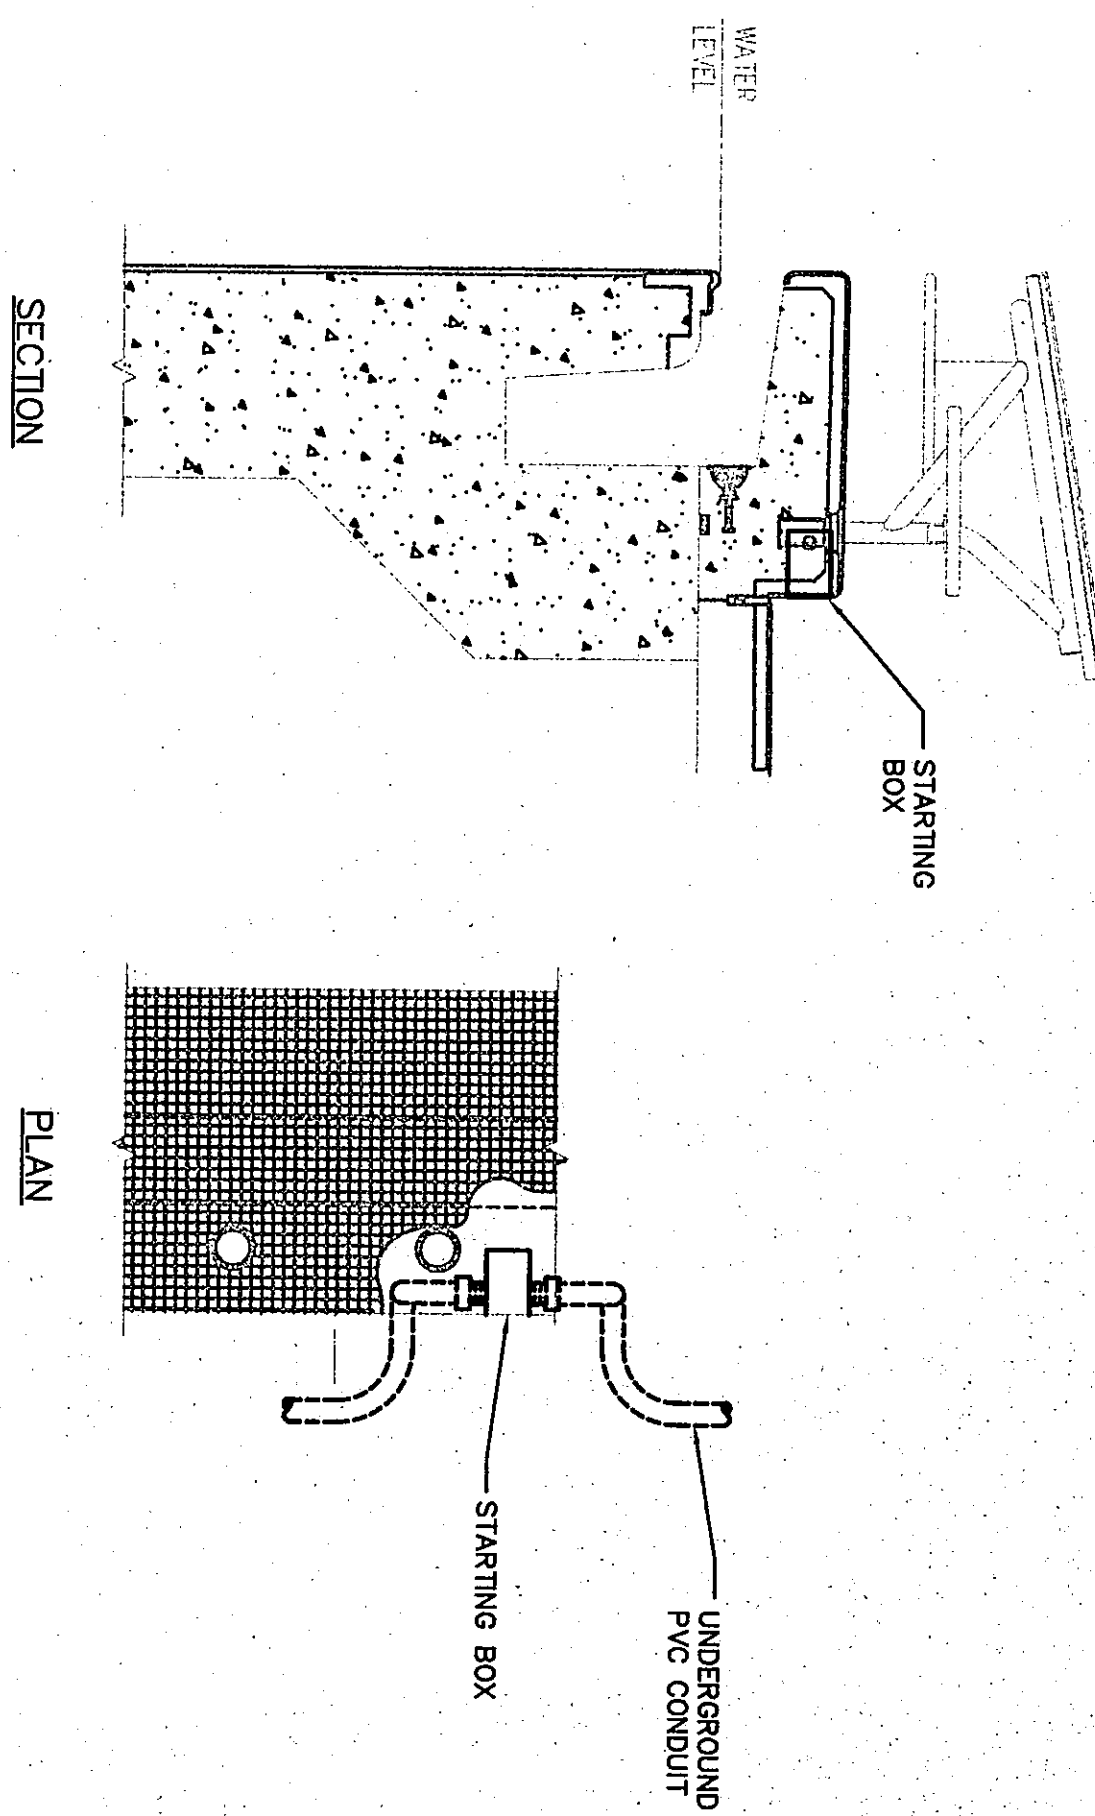


9 POOL DECK BOX CONDUIT DETAIL
NO SCALE

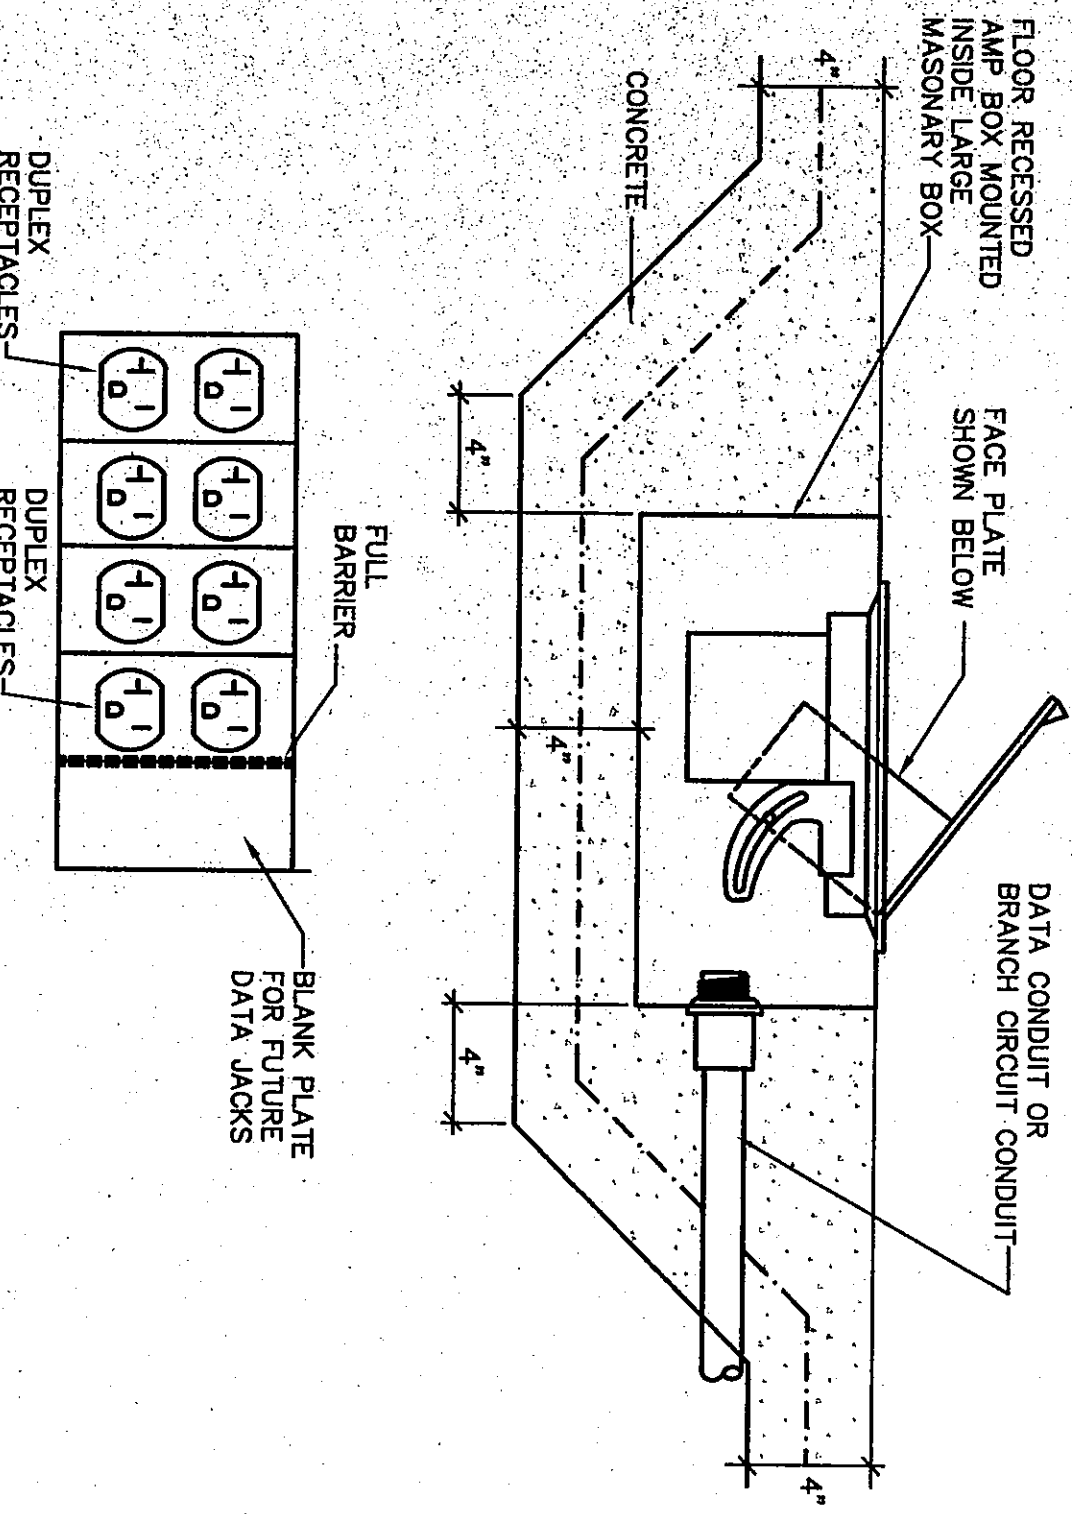

10 FLOOR BOX IN SLAB ON GRADE
NO SCALE

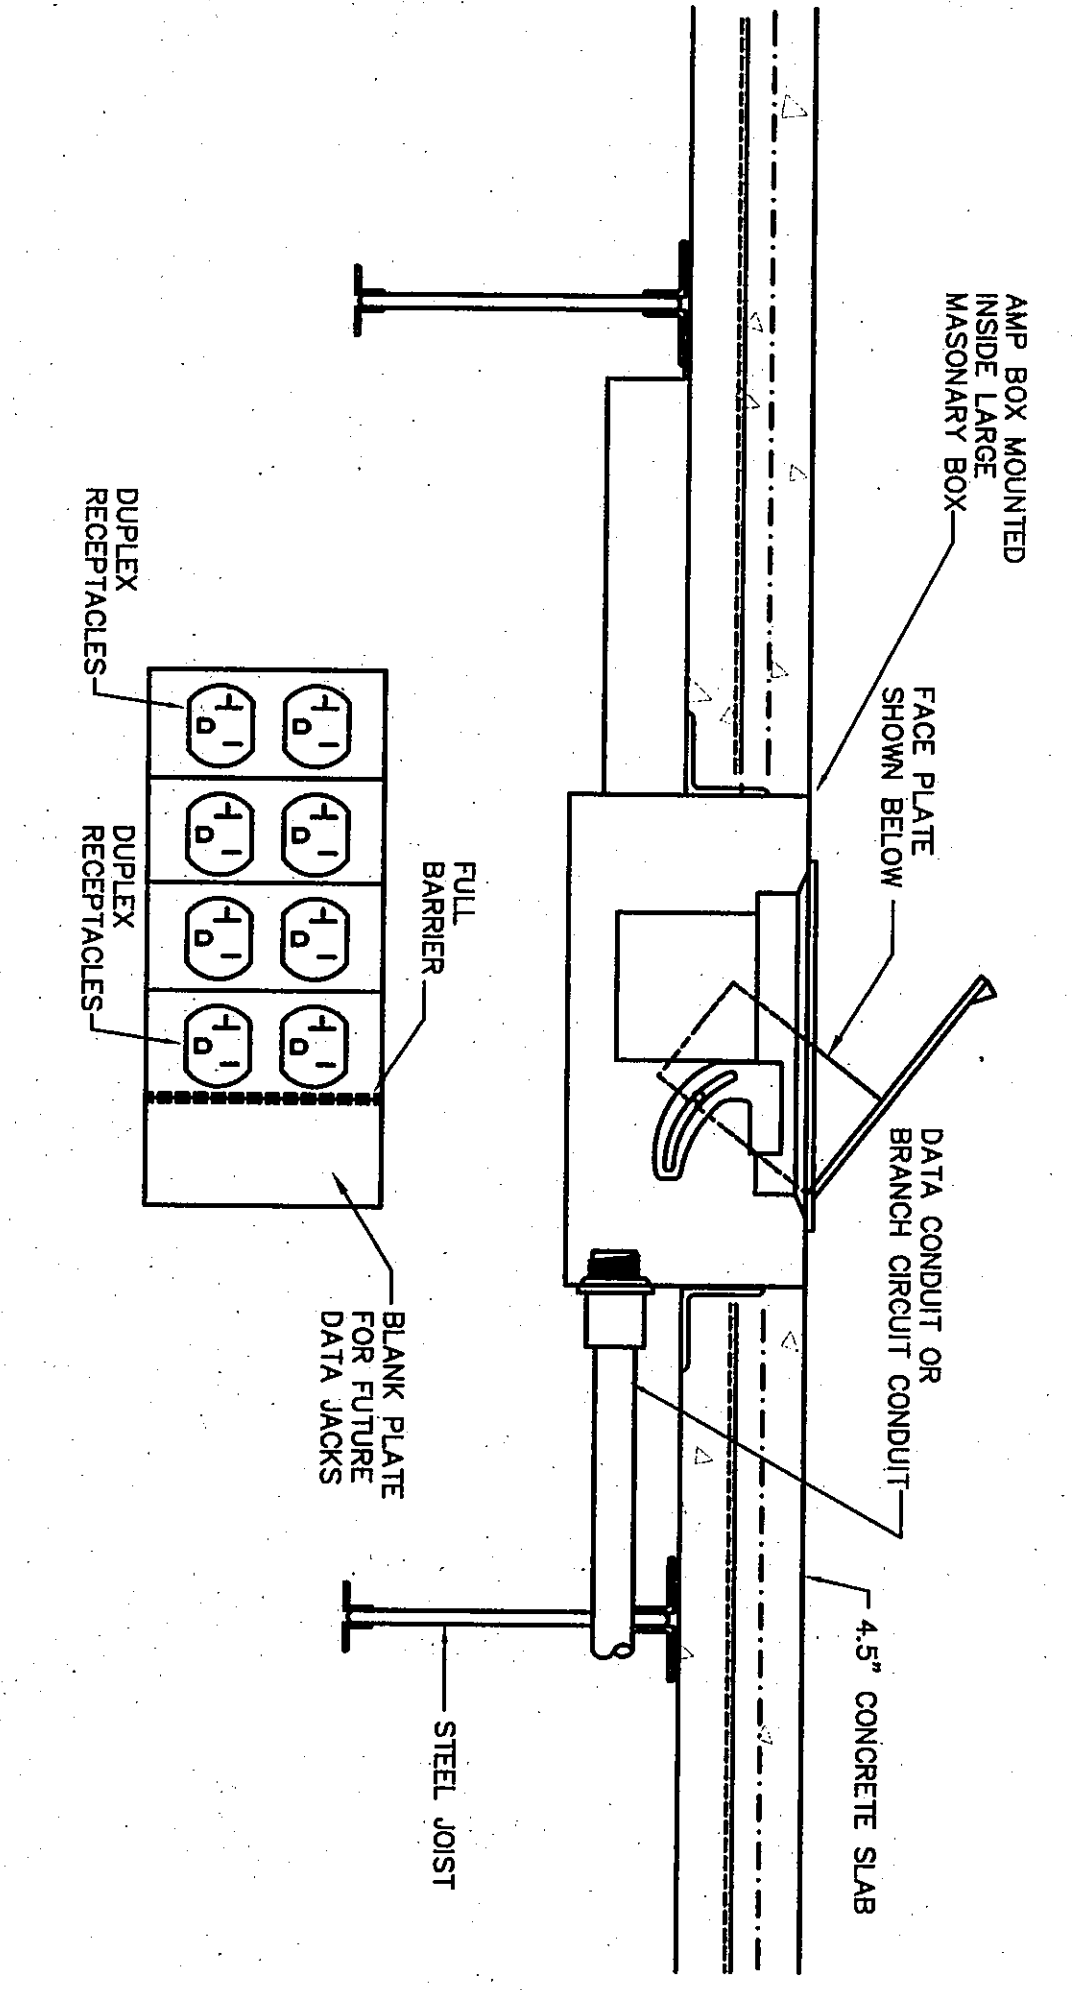

11 FLOOR BOX IN ELEVATED SLAB
NO SCALE

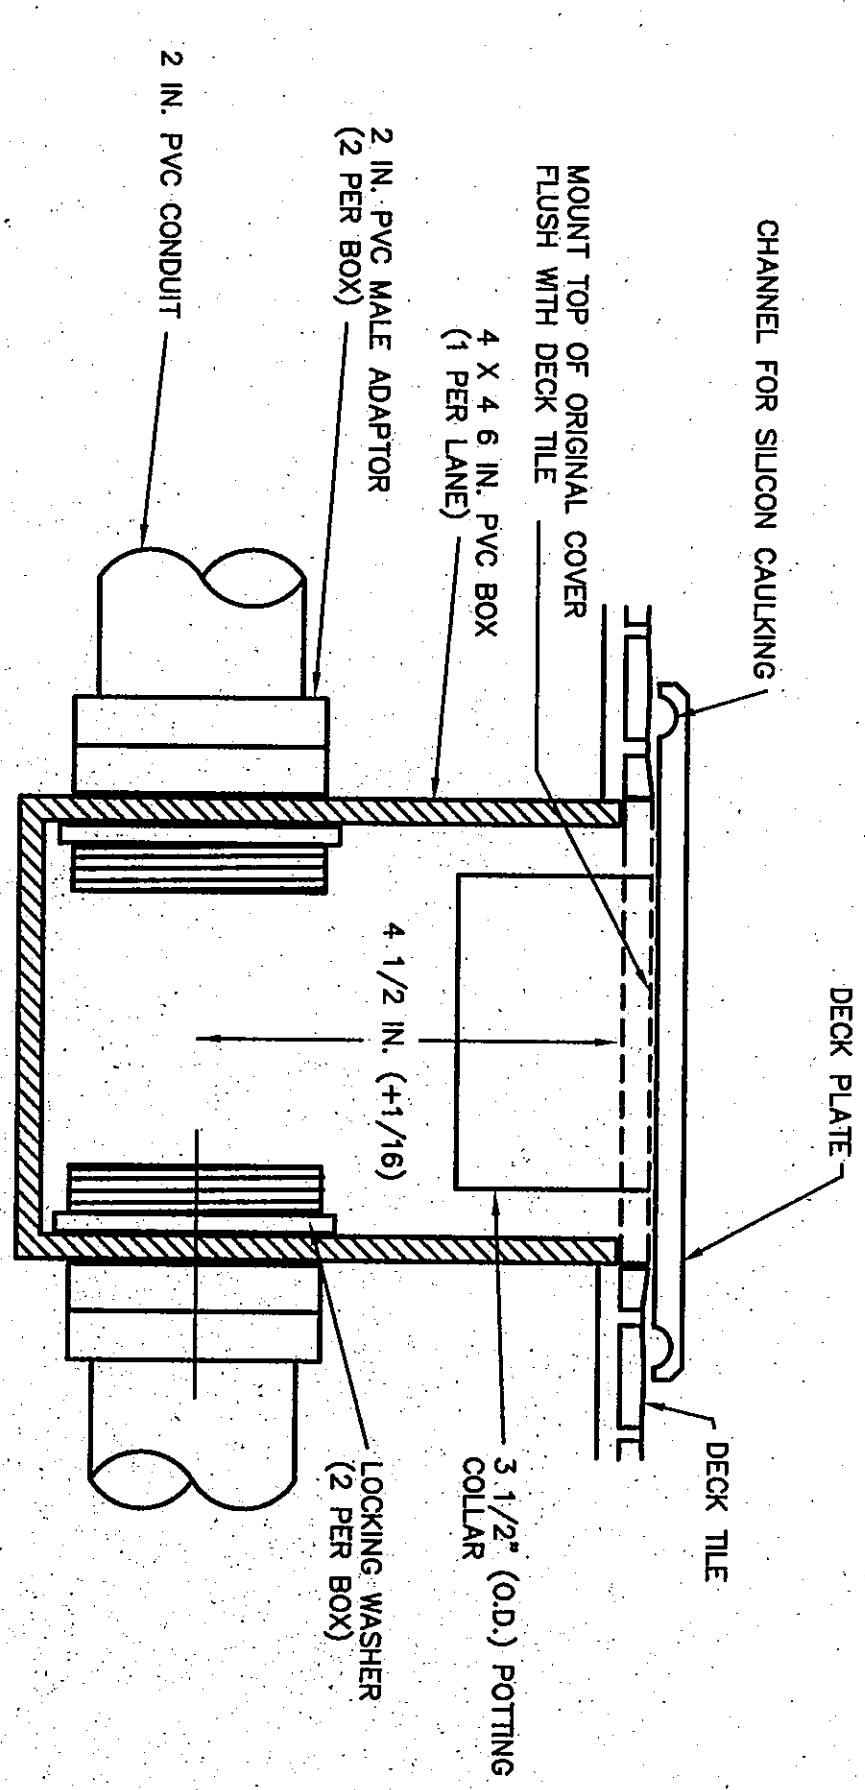

12 POOL BULKHEAD CONDUIT DETAIL
NO SCALE