




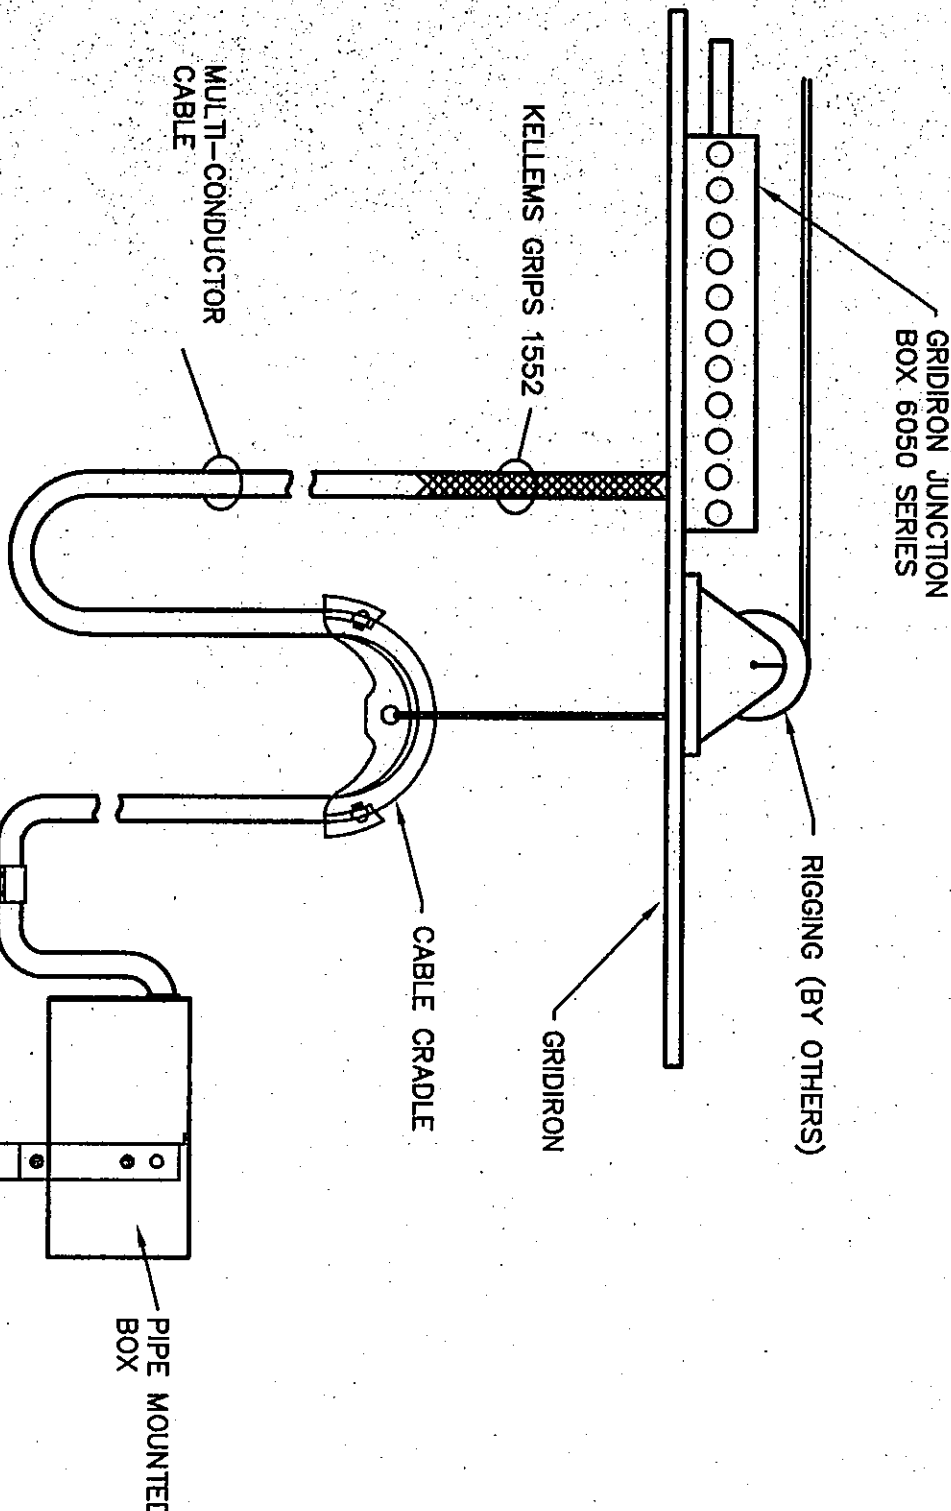


1
CABLE SUPPORT DETAIL
NO SCALE

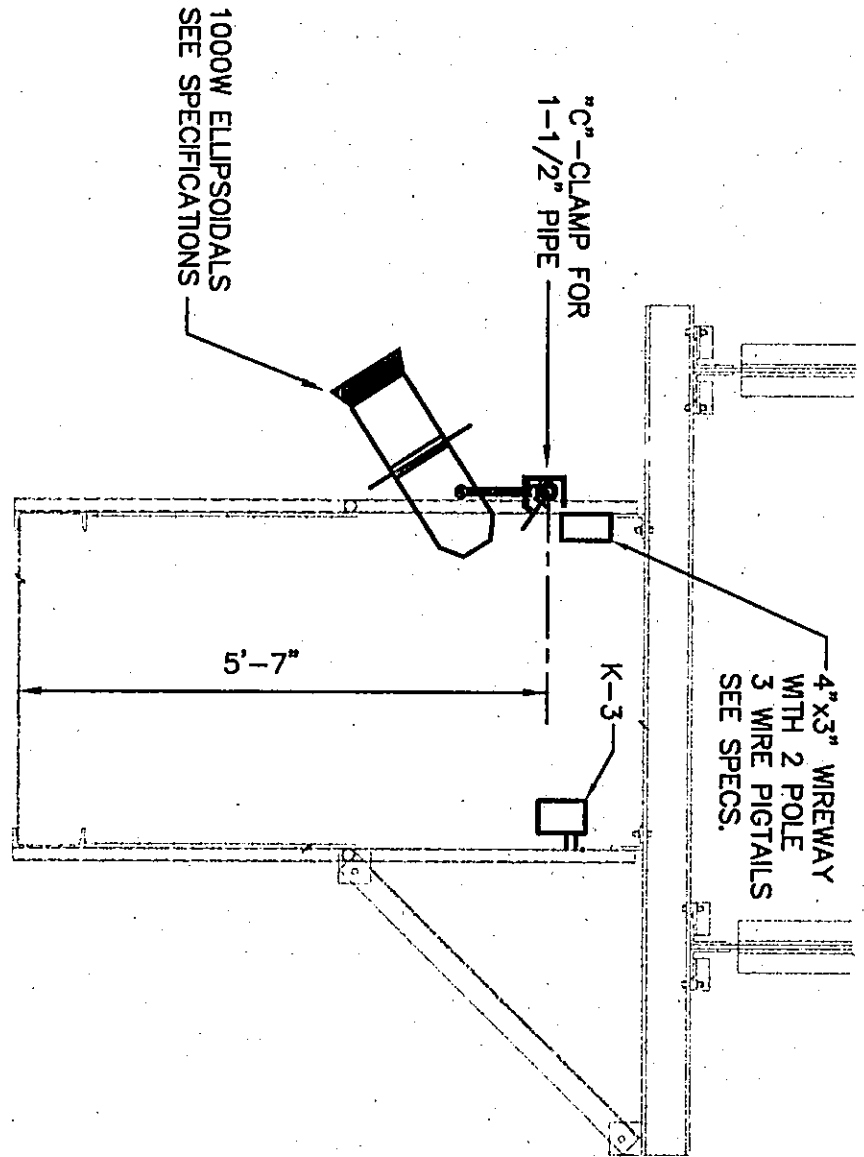


2
CATWALK SECTION
NO SCALE

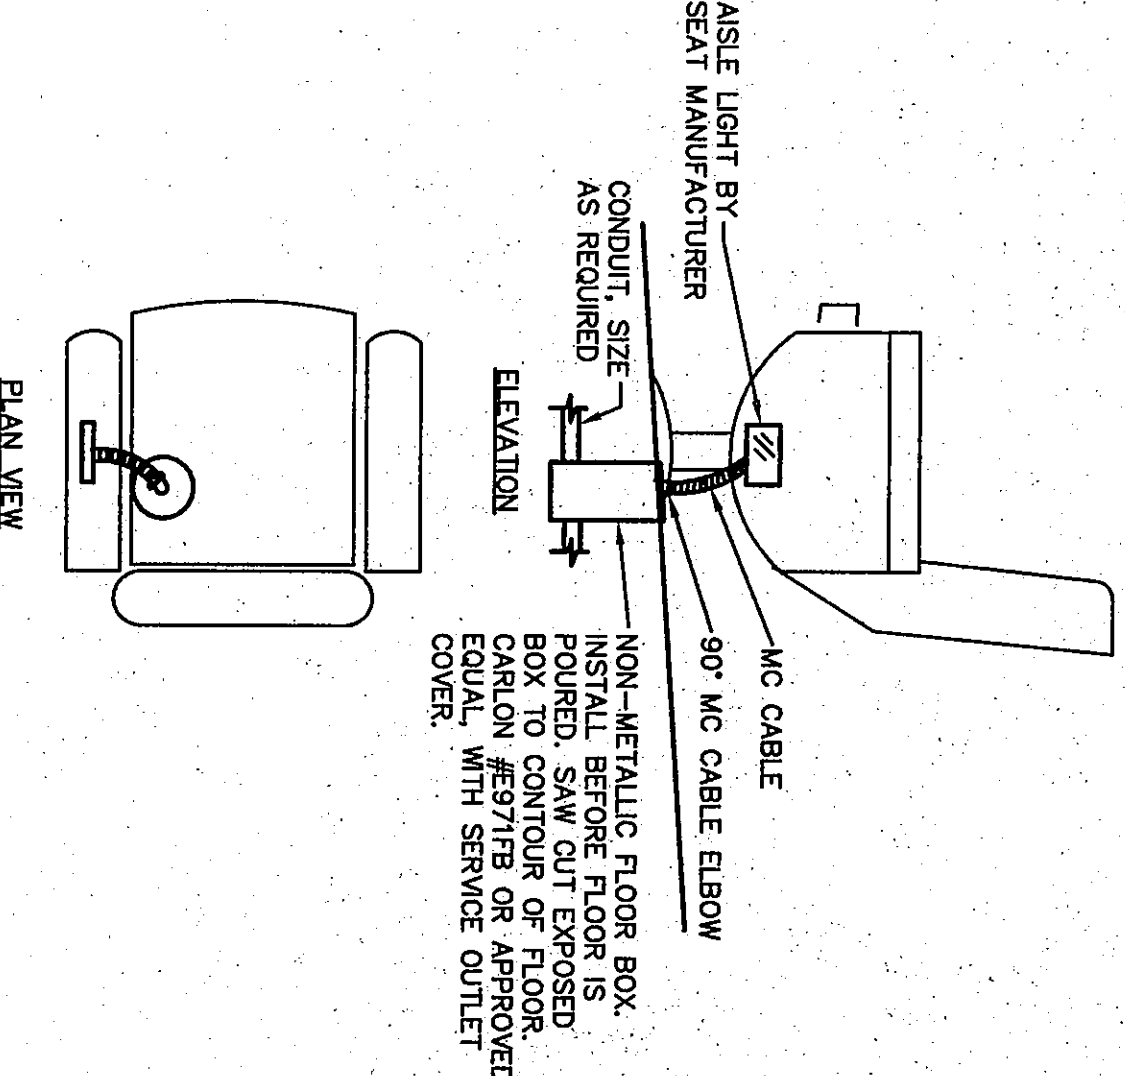


3
AUDITORIUM SEAT ROUGH-IN
NO SCALE

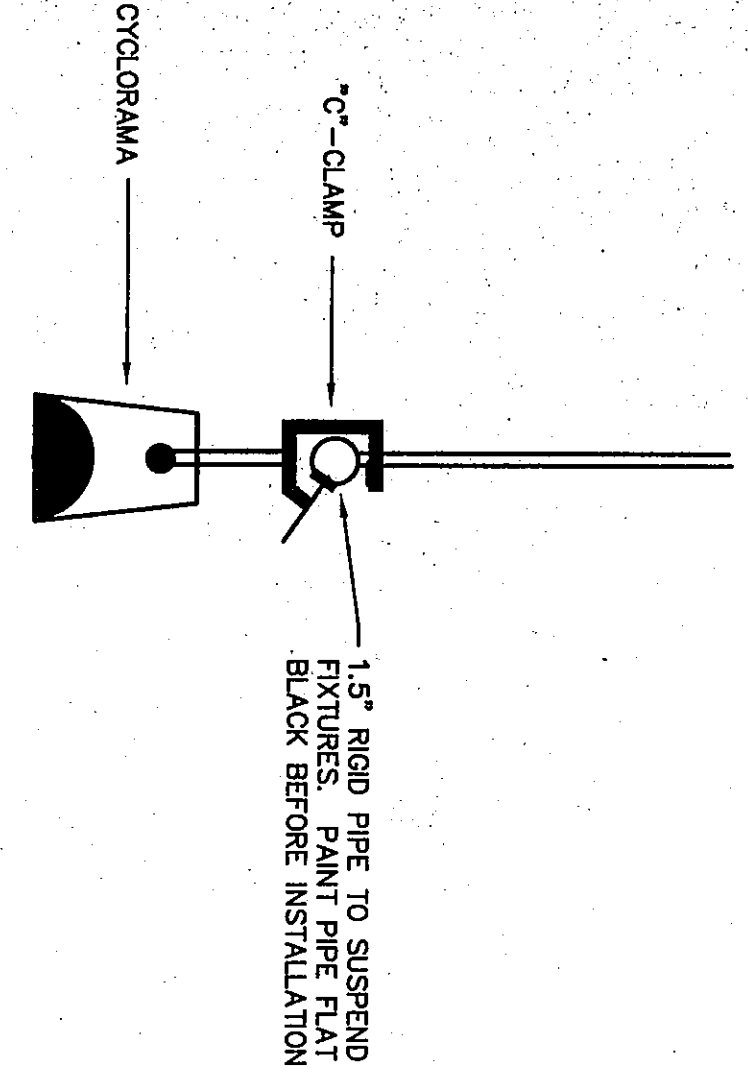


4
BORDERLIGHT MOUNTING DETAIL
NO SCALE

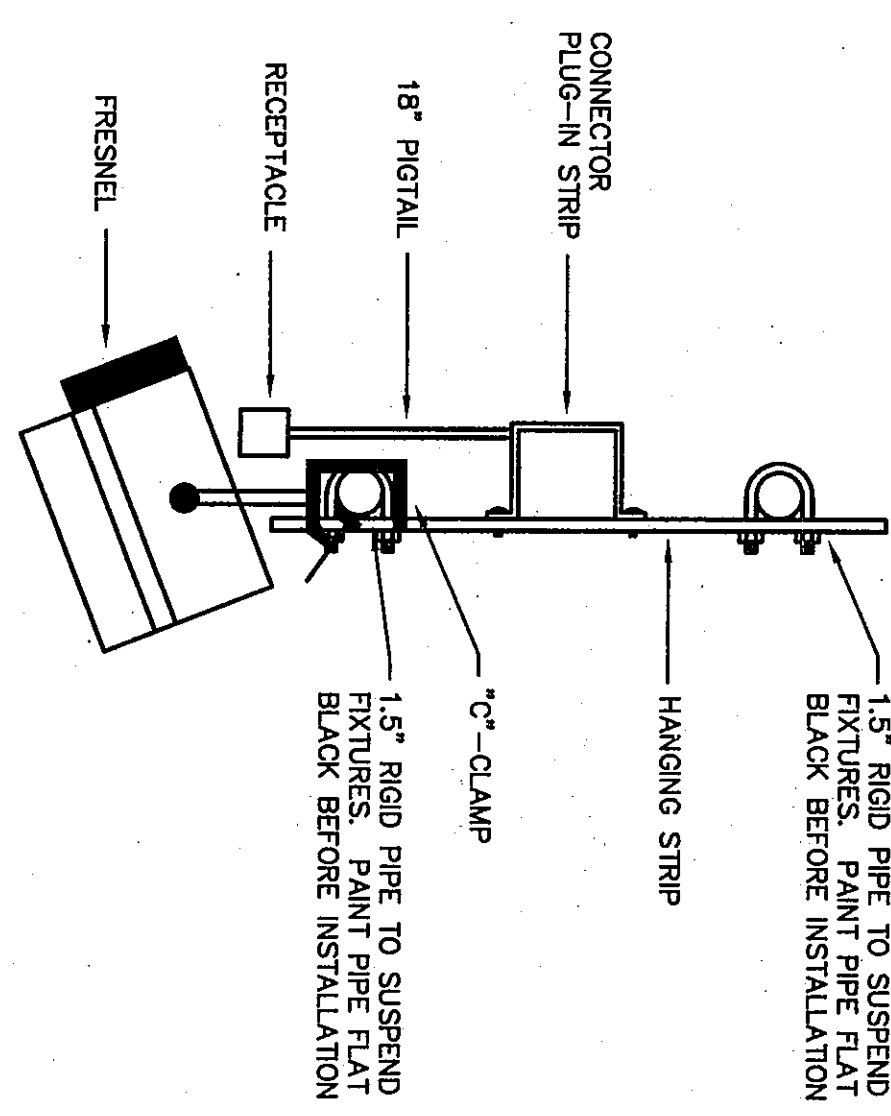

5
FRESNEL MOUNTING DETAIL
NO SCALE

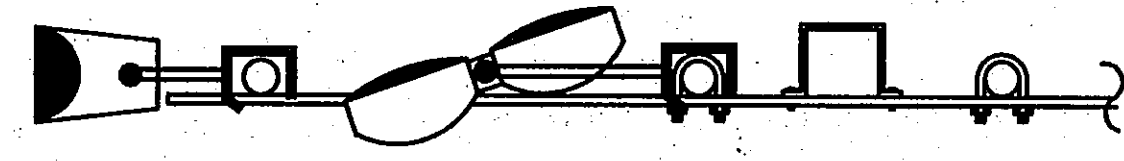

6
CYCLORAMA MOUNTING DETAIL
NO SCALE

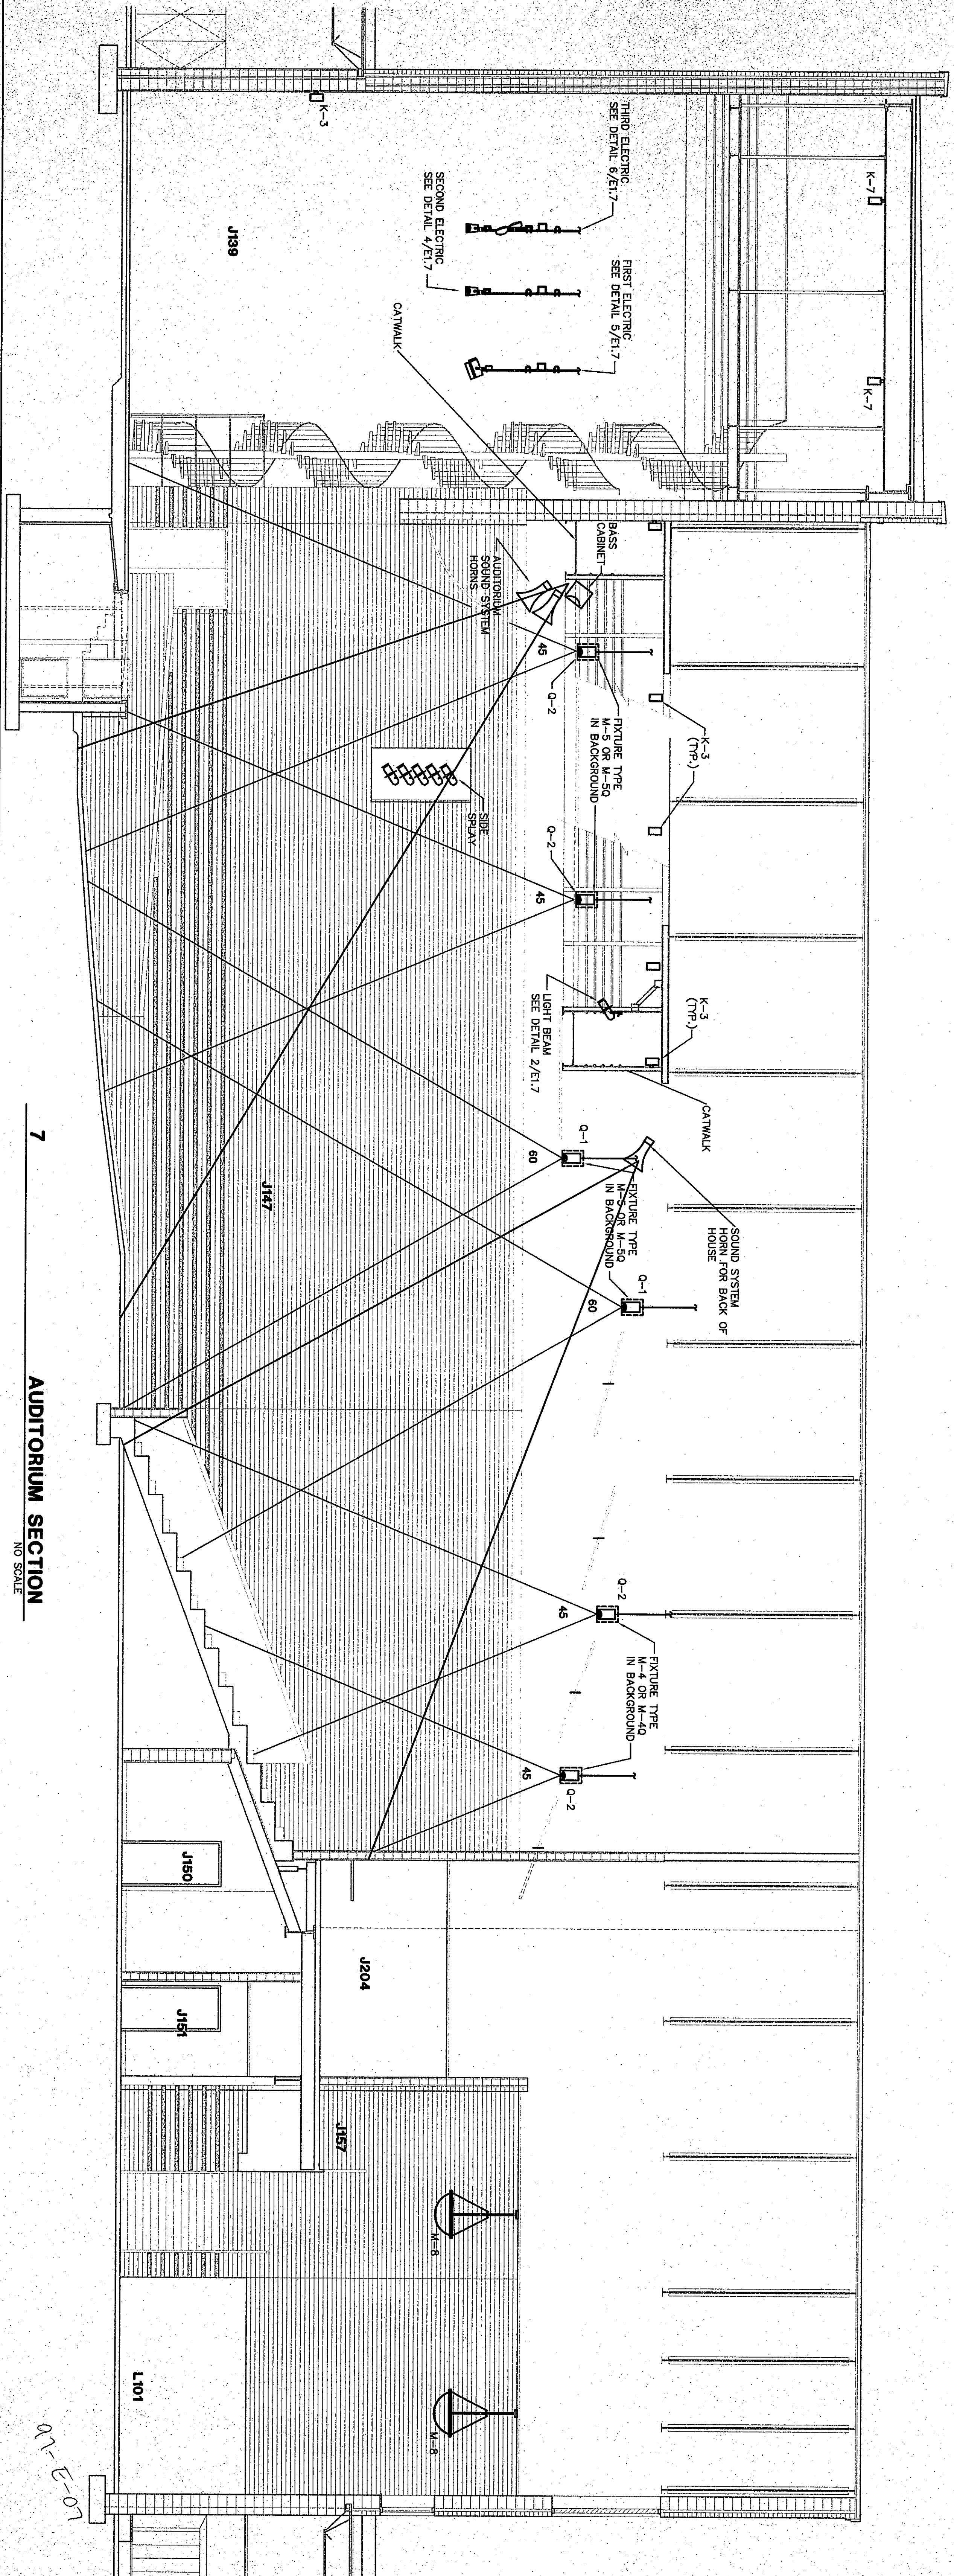

7
AUDITORIUM SECTION
NO SCALE

DETAILS		
DRAWN BY: MRS	COMM. NO.: 95067.00	
CHECKED BY: WGH	DATE: APRIL 21, 1997	
E1.7		REVISIONS NO. DATE

Fanning/Howey Associates, Inc.
Architects Engineers Consultants

THE NEW
CHESTERTON HIGH SCHOOL
FOR THE
DUNELAND SCHOOL CORPORATION
CHESTERTON, INDIANA

COPYRIGHT 1997 BY FANNING/HOWEY ASSOCIATES, INC.