




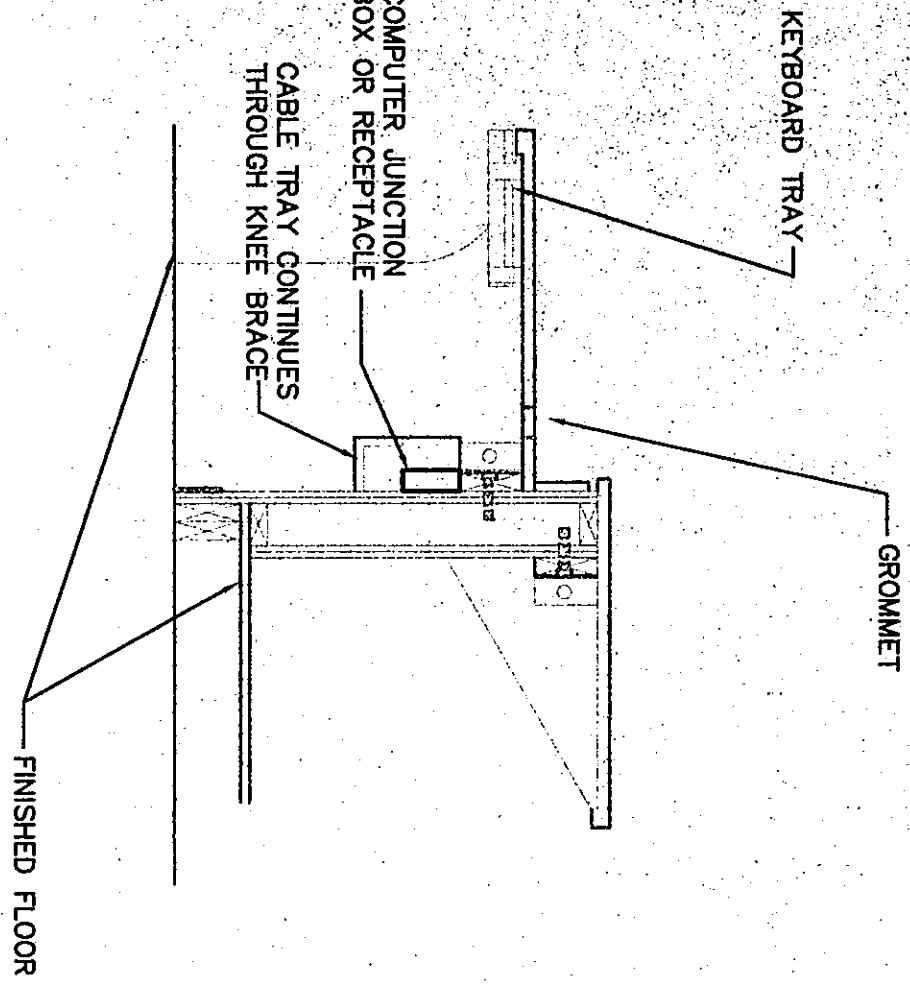


1
COMPUTER ROOM DESK
NO SCALE

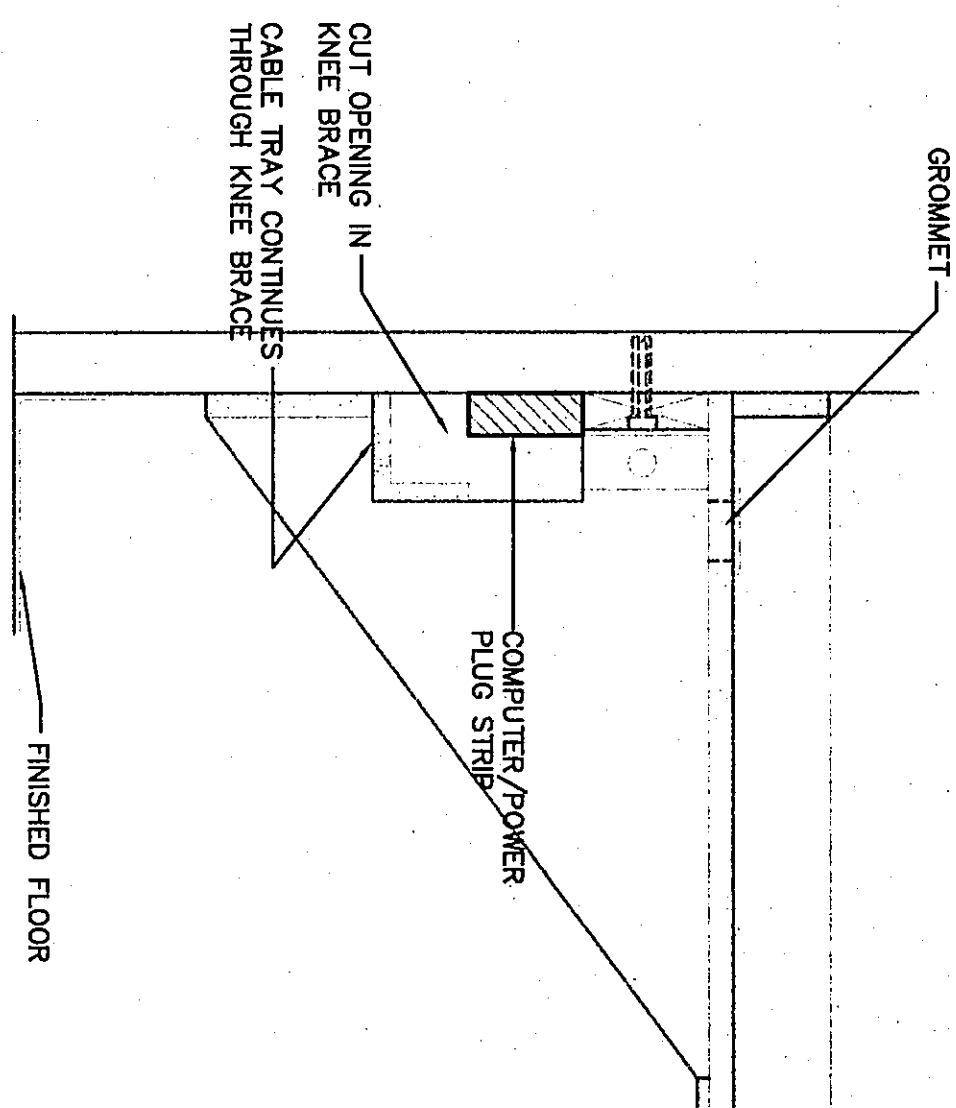


2
COMPUTER DESK RACEWAY
NO SCALE

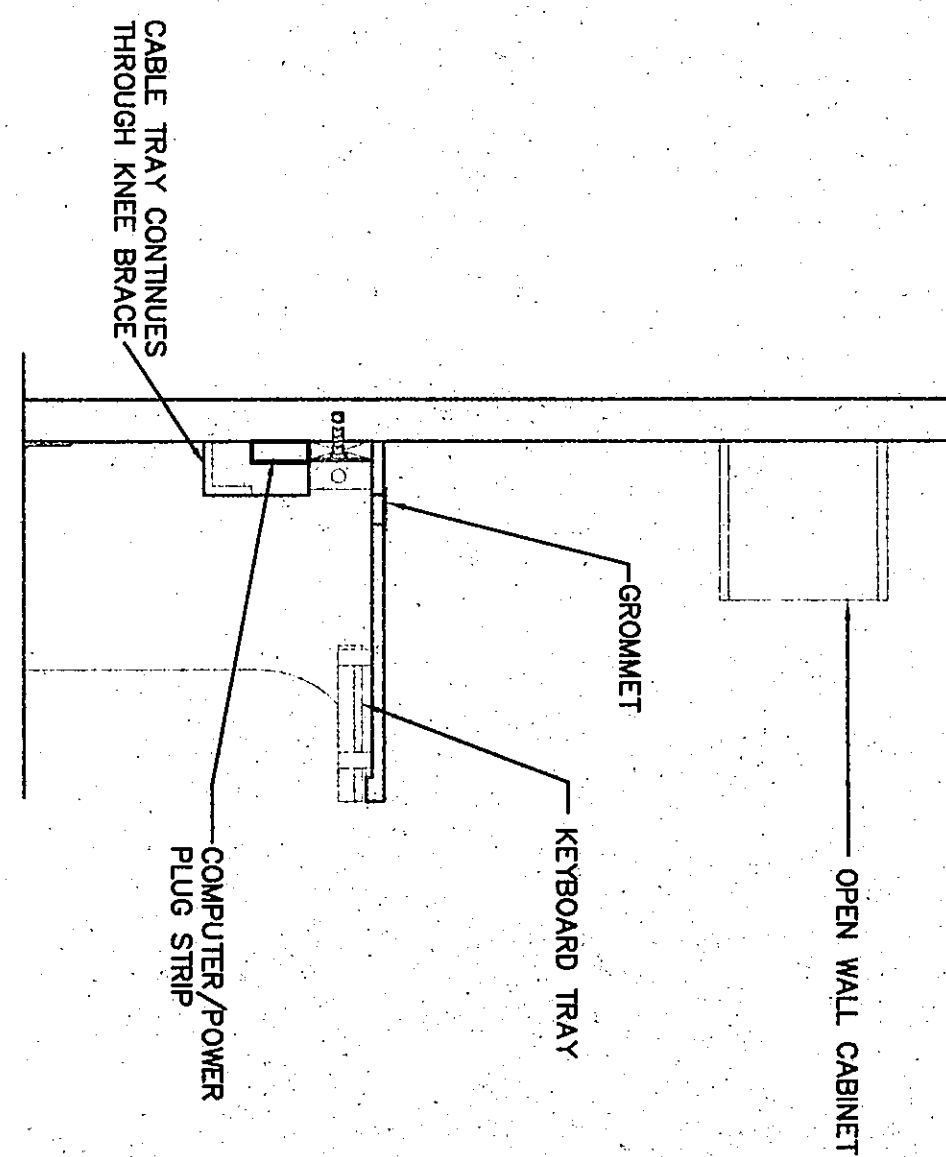


3
WORK DESK SECTION
NO SCALE

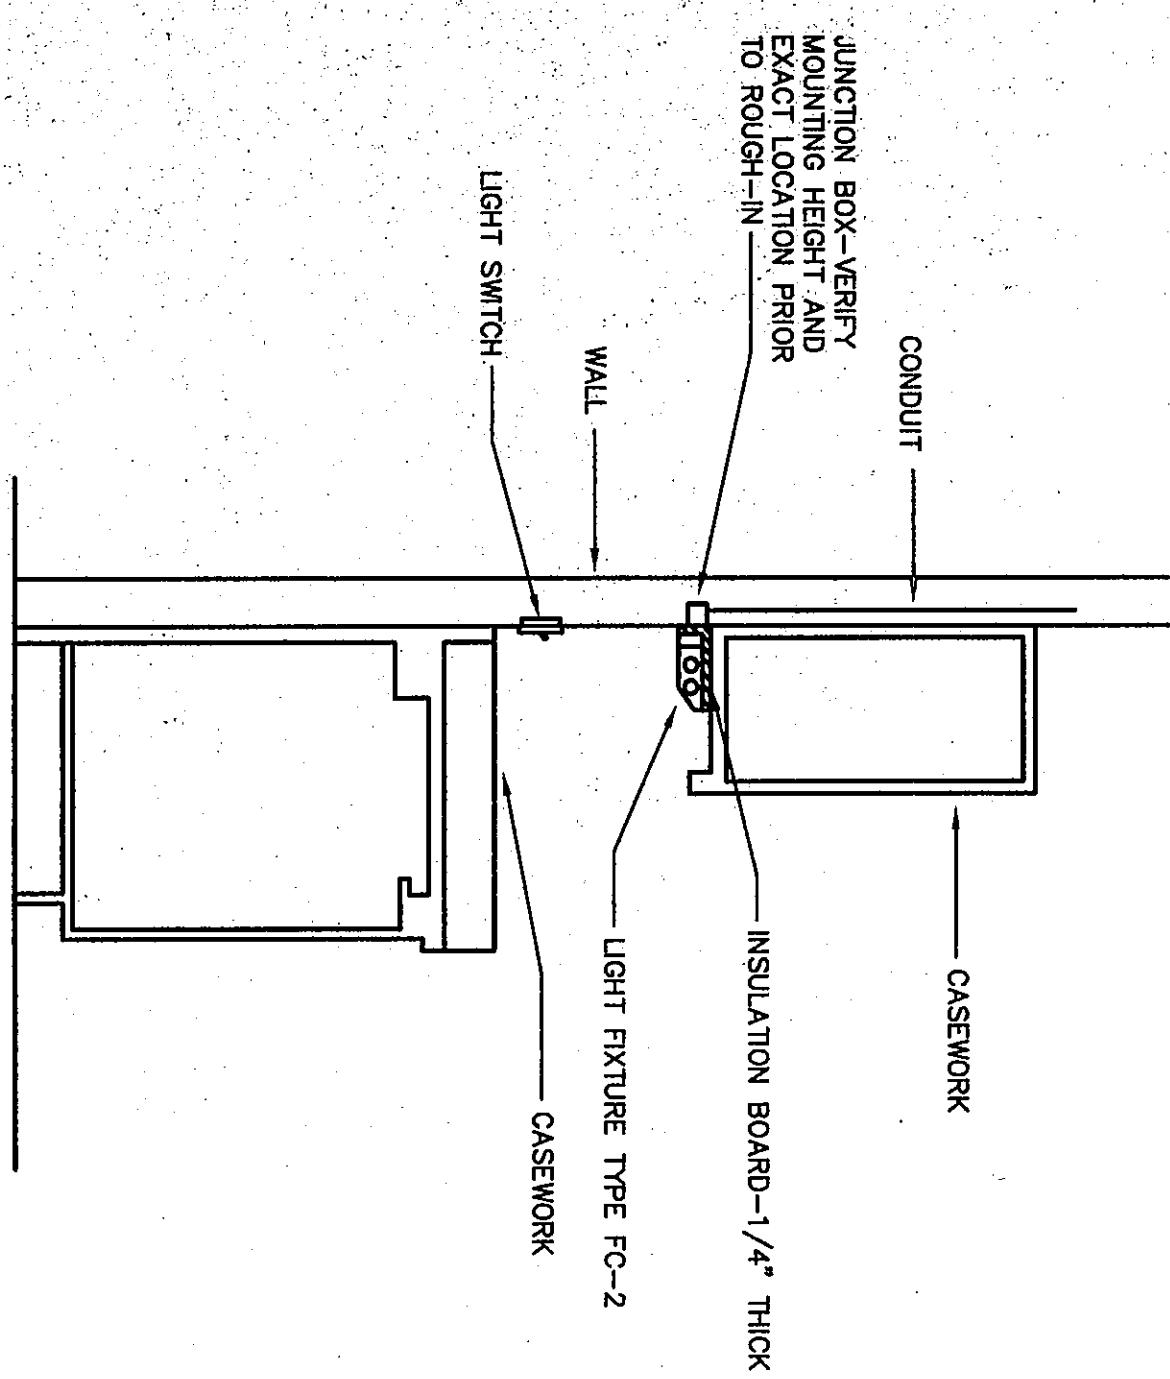


4
UNDER CABINET FIXTURE INSTALLATION
NO SCALE

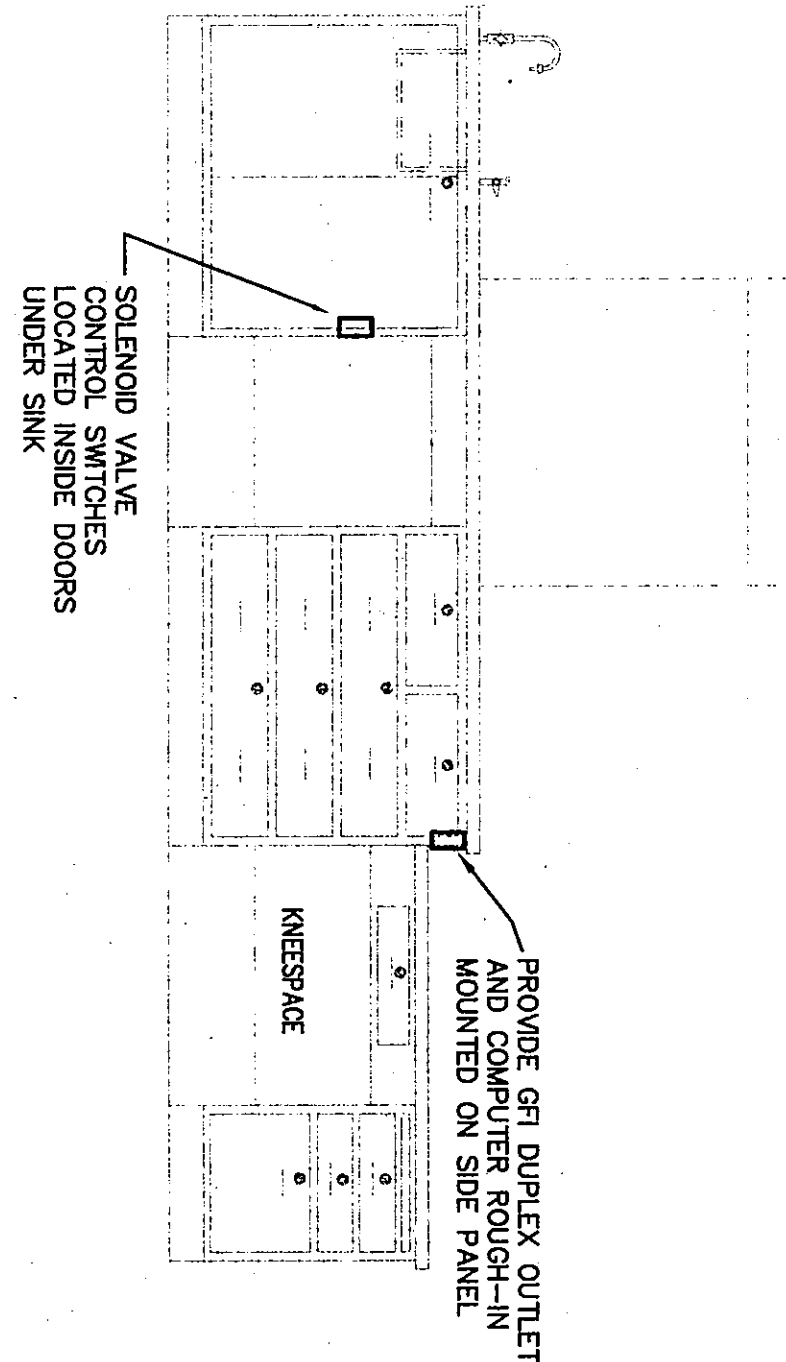


5
SCIENCE ROOM DEMO UNIT
NO SCALE

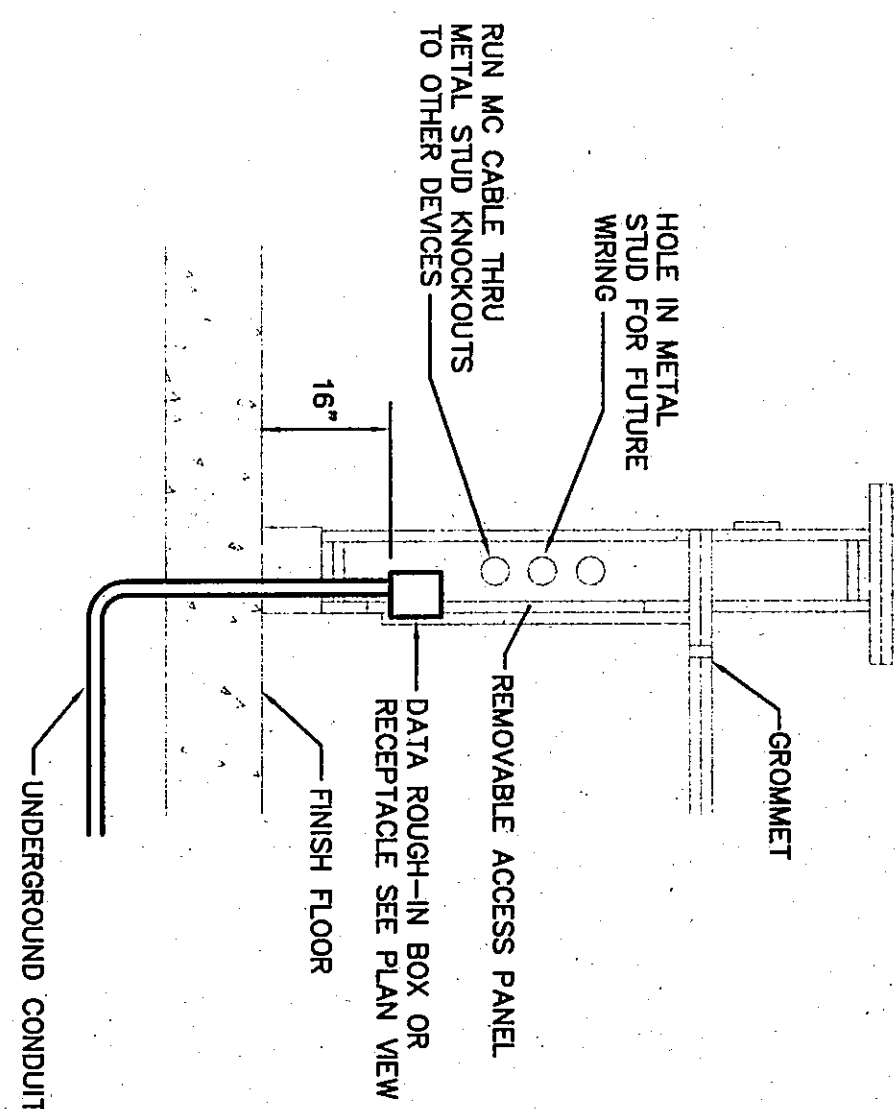


6
RECEPTION DESK ROUGH-IN
NO SCALE

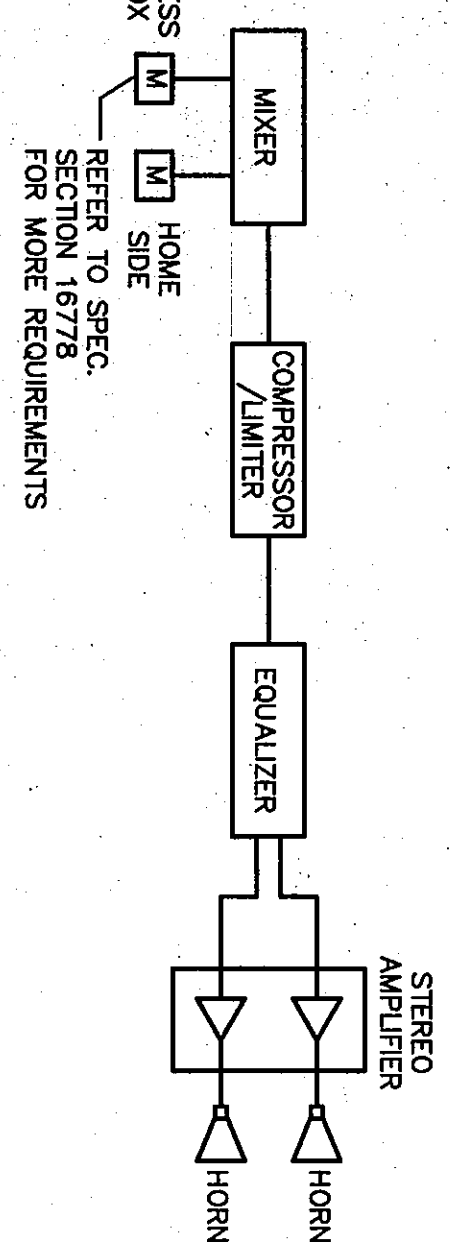


7
FOOTBALL FIELD SOUND SYSTEM
NO SCALE

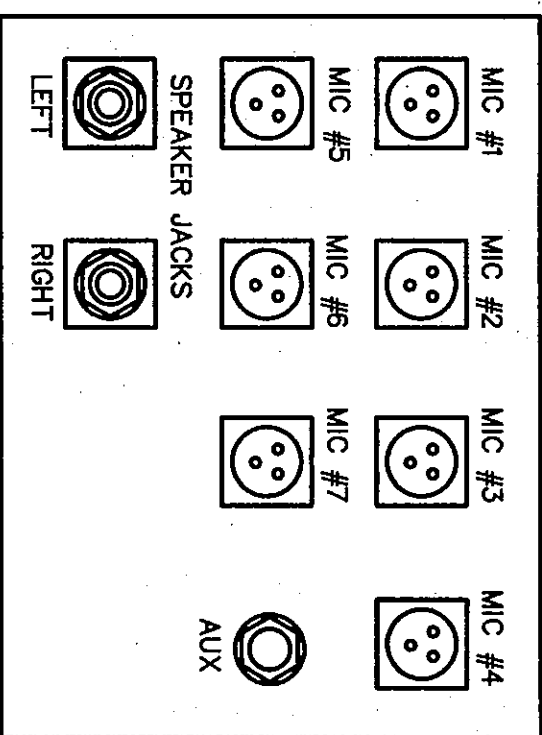


ROOMS D126 & D210

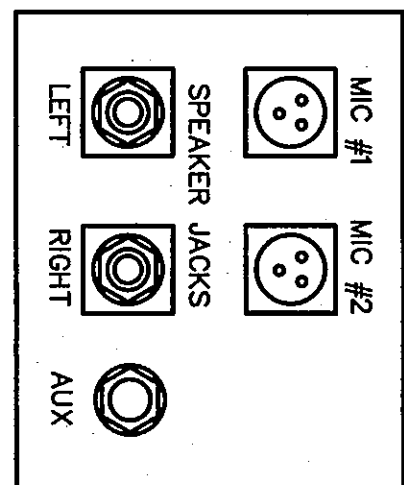


ROOM J118

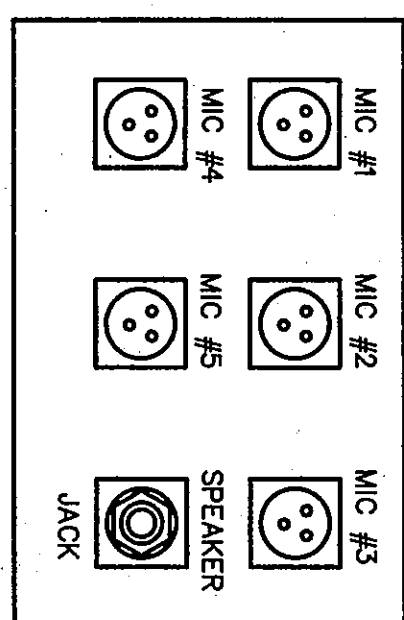


ROOM K102

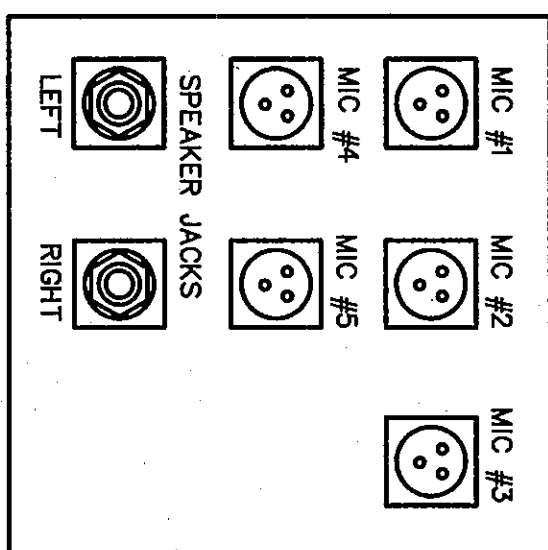


ROOMS D126 & D210

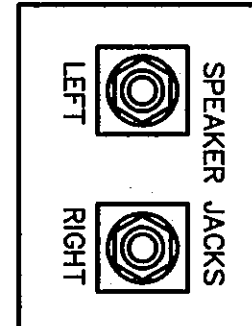


UNIT E & F CLASSROOMS

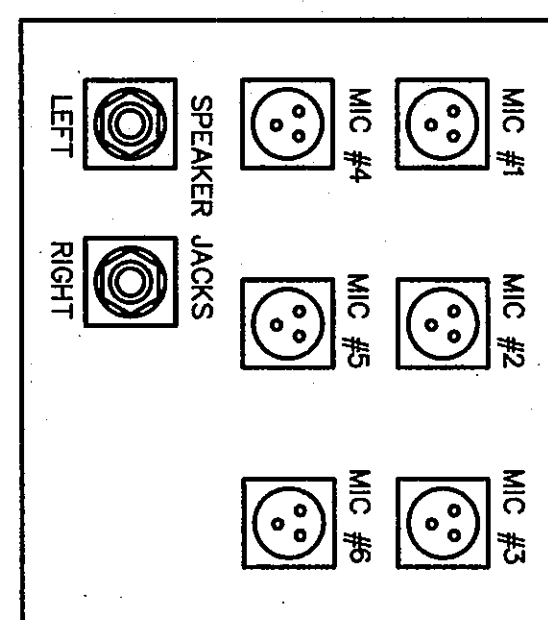

ROOM J105


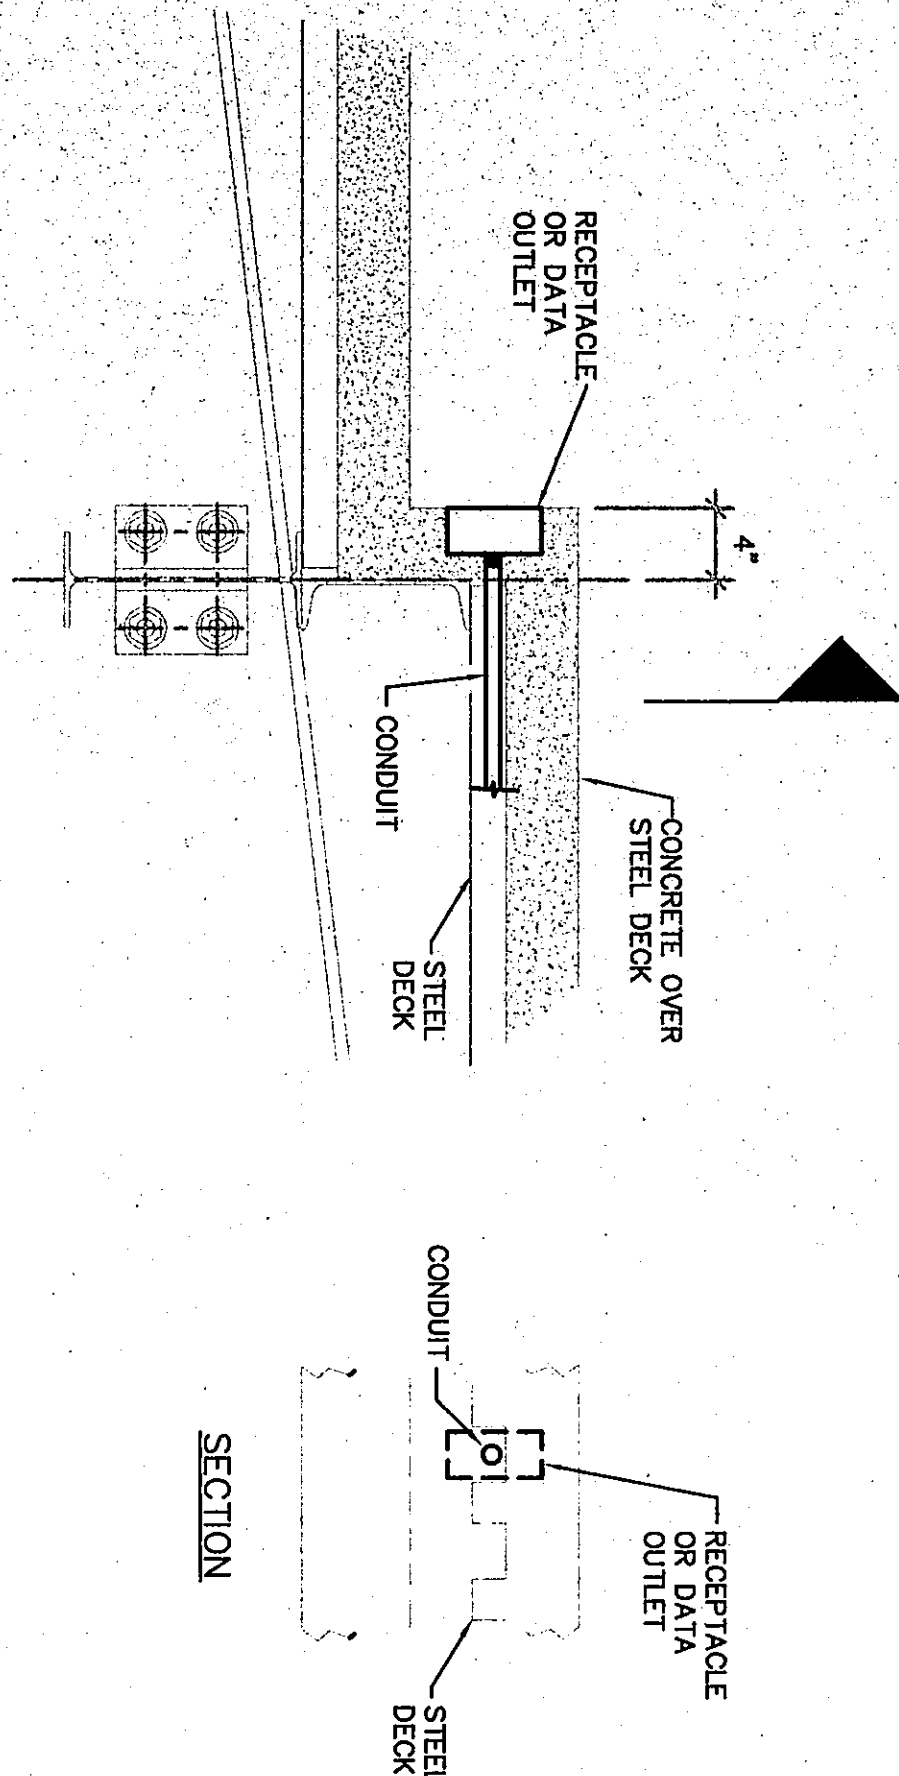


9
RECEPTACLE OR DATA MOUNTING DETAIL ON STAIR RISER
NO SCALE

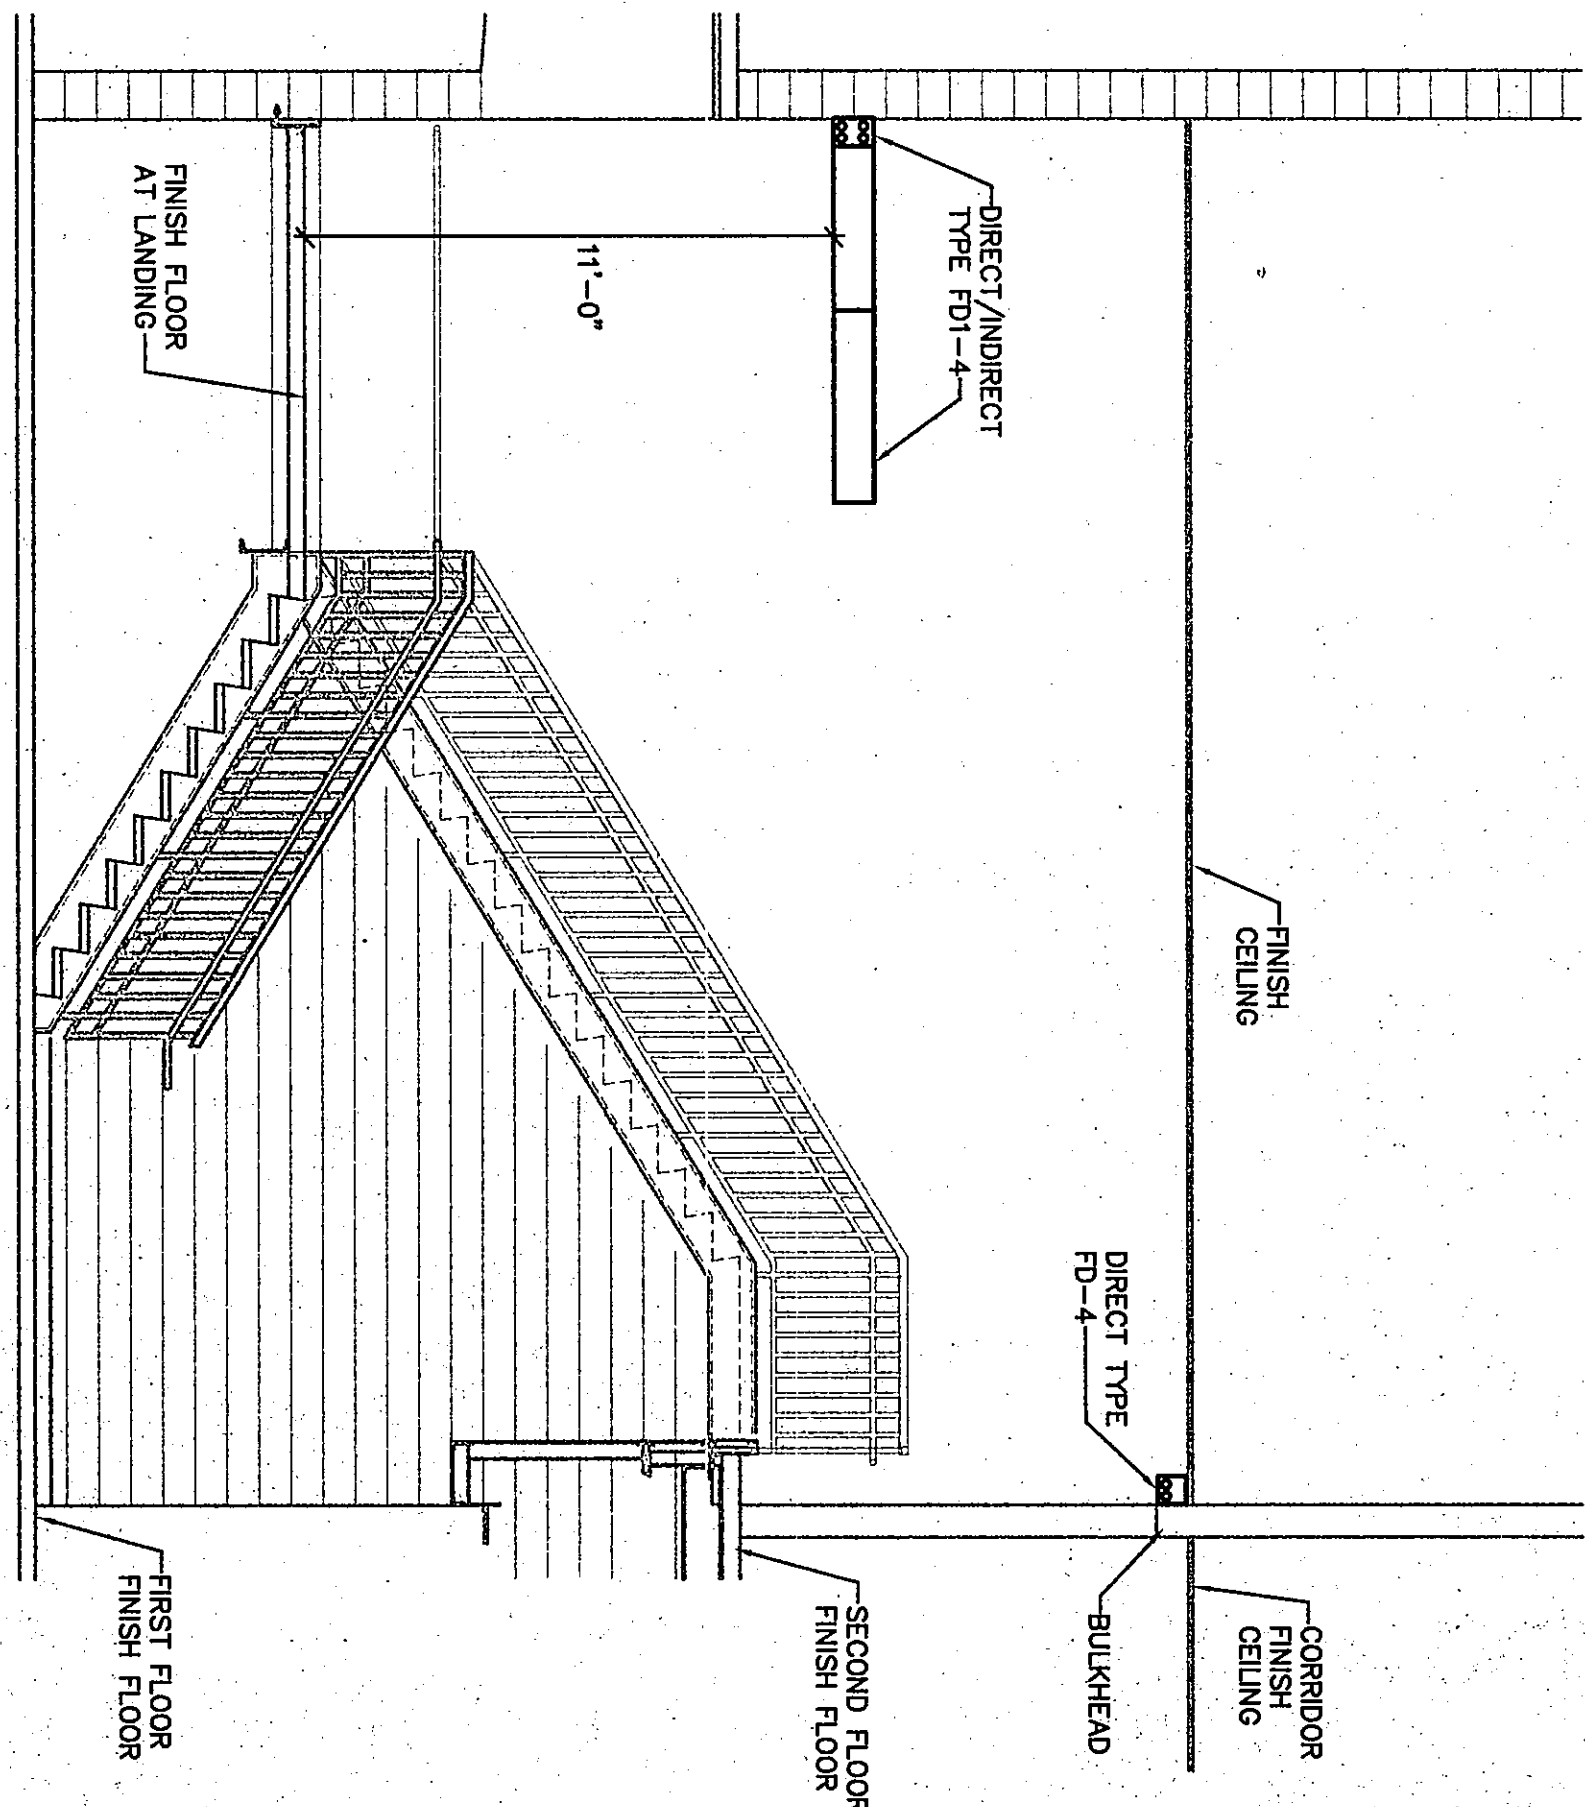

11
LIGHT FIXTURE MOUNTING IN STAIRWAYS
NO SCALE

COPYRIGHT 1997 BY FANNING/HOWEY ASSOCIATES, INC.

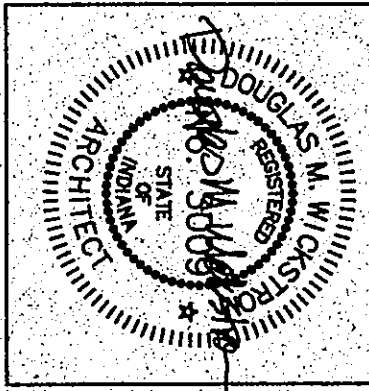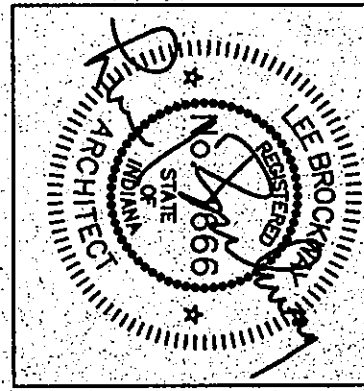

THE NEW
CHESTERTON HIGH SCHOOL
FOR THE
DUNELAND SCHOOL CORPORATION
CHESTERTON, INDIANA

Fanning/Howey Associates, Inc.
Architects Engineers Consultants

DETAILS

DRAWN BY: MRS. COMM. NO.: 95067.00
CHECKED BY: WEH. DATE: APRIL 21, 1997

E1.10

REVISIONS NO. DATE

CHESTERTON HIGH SCHOOL
95067.00