



201


IDPH-F (480Y/277V 3 PHASE 4 WIRE + GROUND) SWITCHBOARD
NO SCALE (RM. F120) NO SCALE

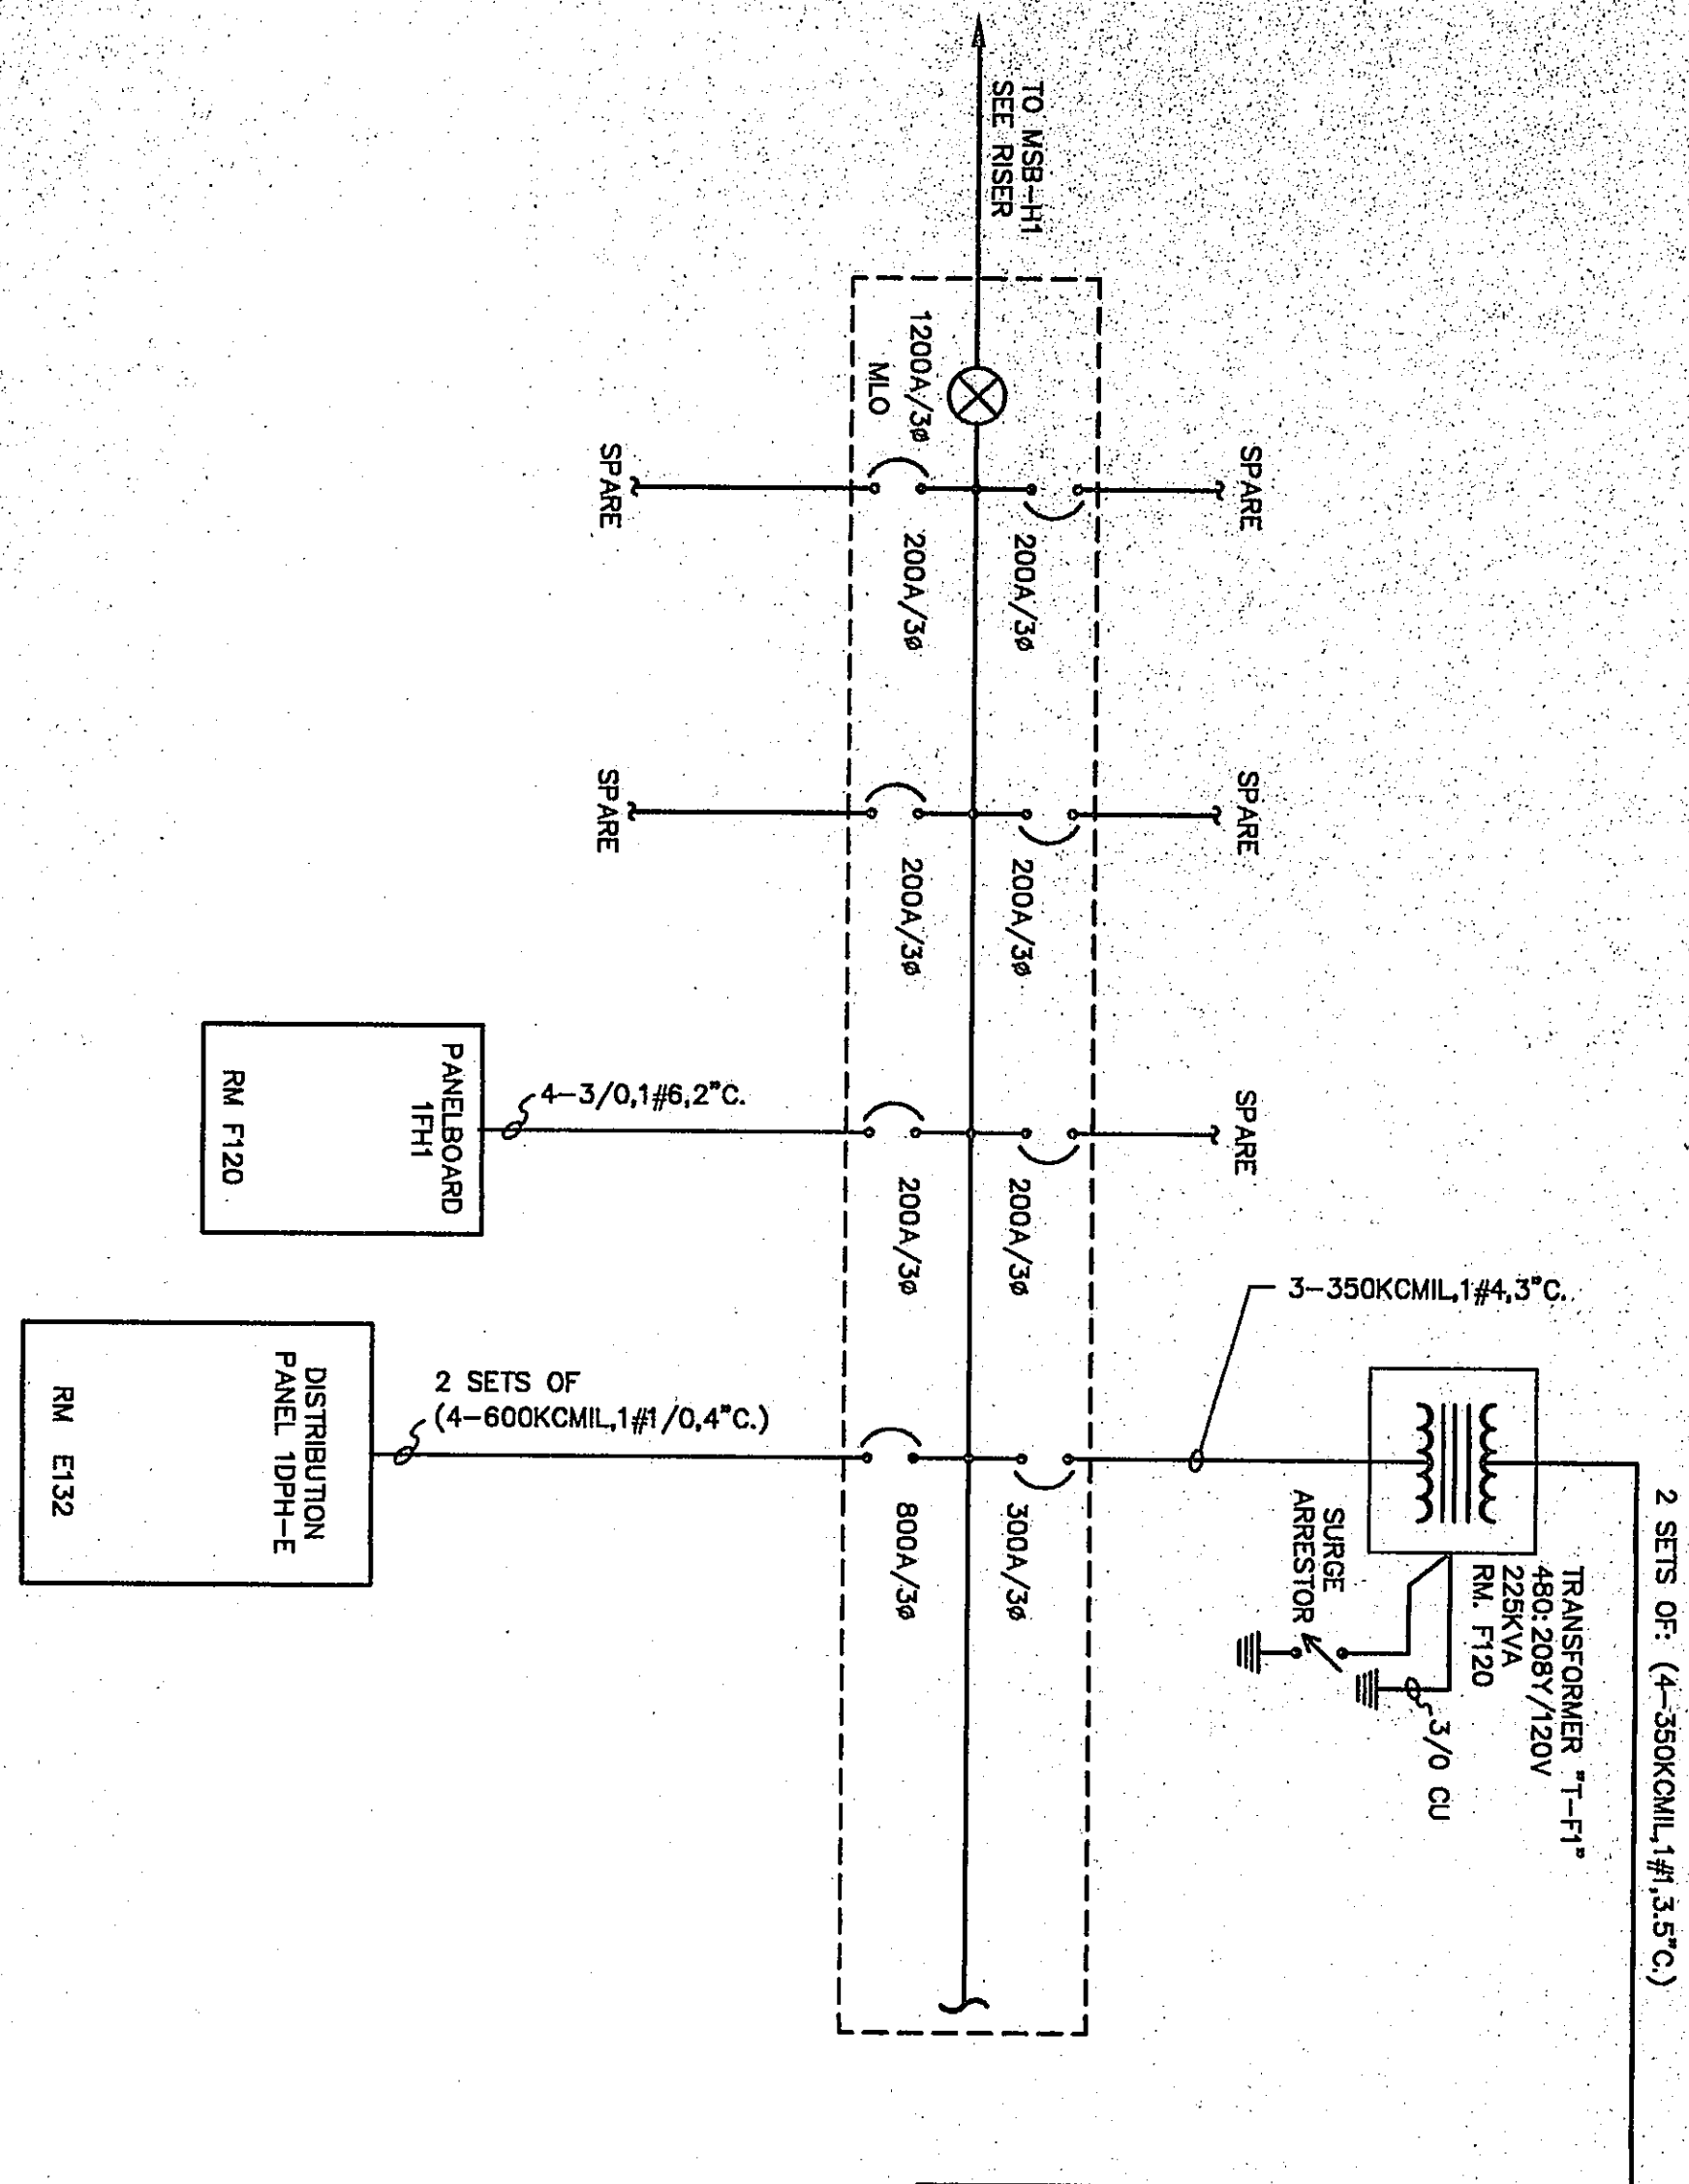


DIST. PANEL "IDPL-F" (208Y/120V 3P 4W+G)
NO SCALE (RM. F120) NO SCALE

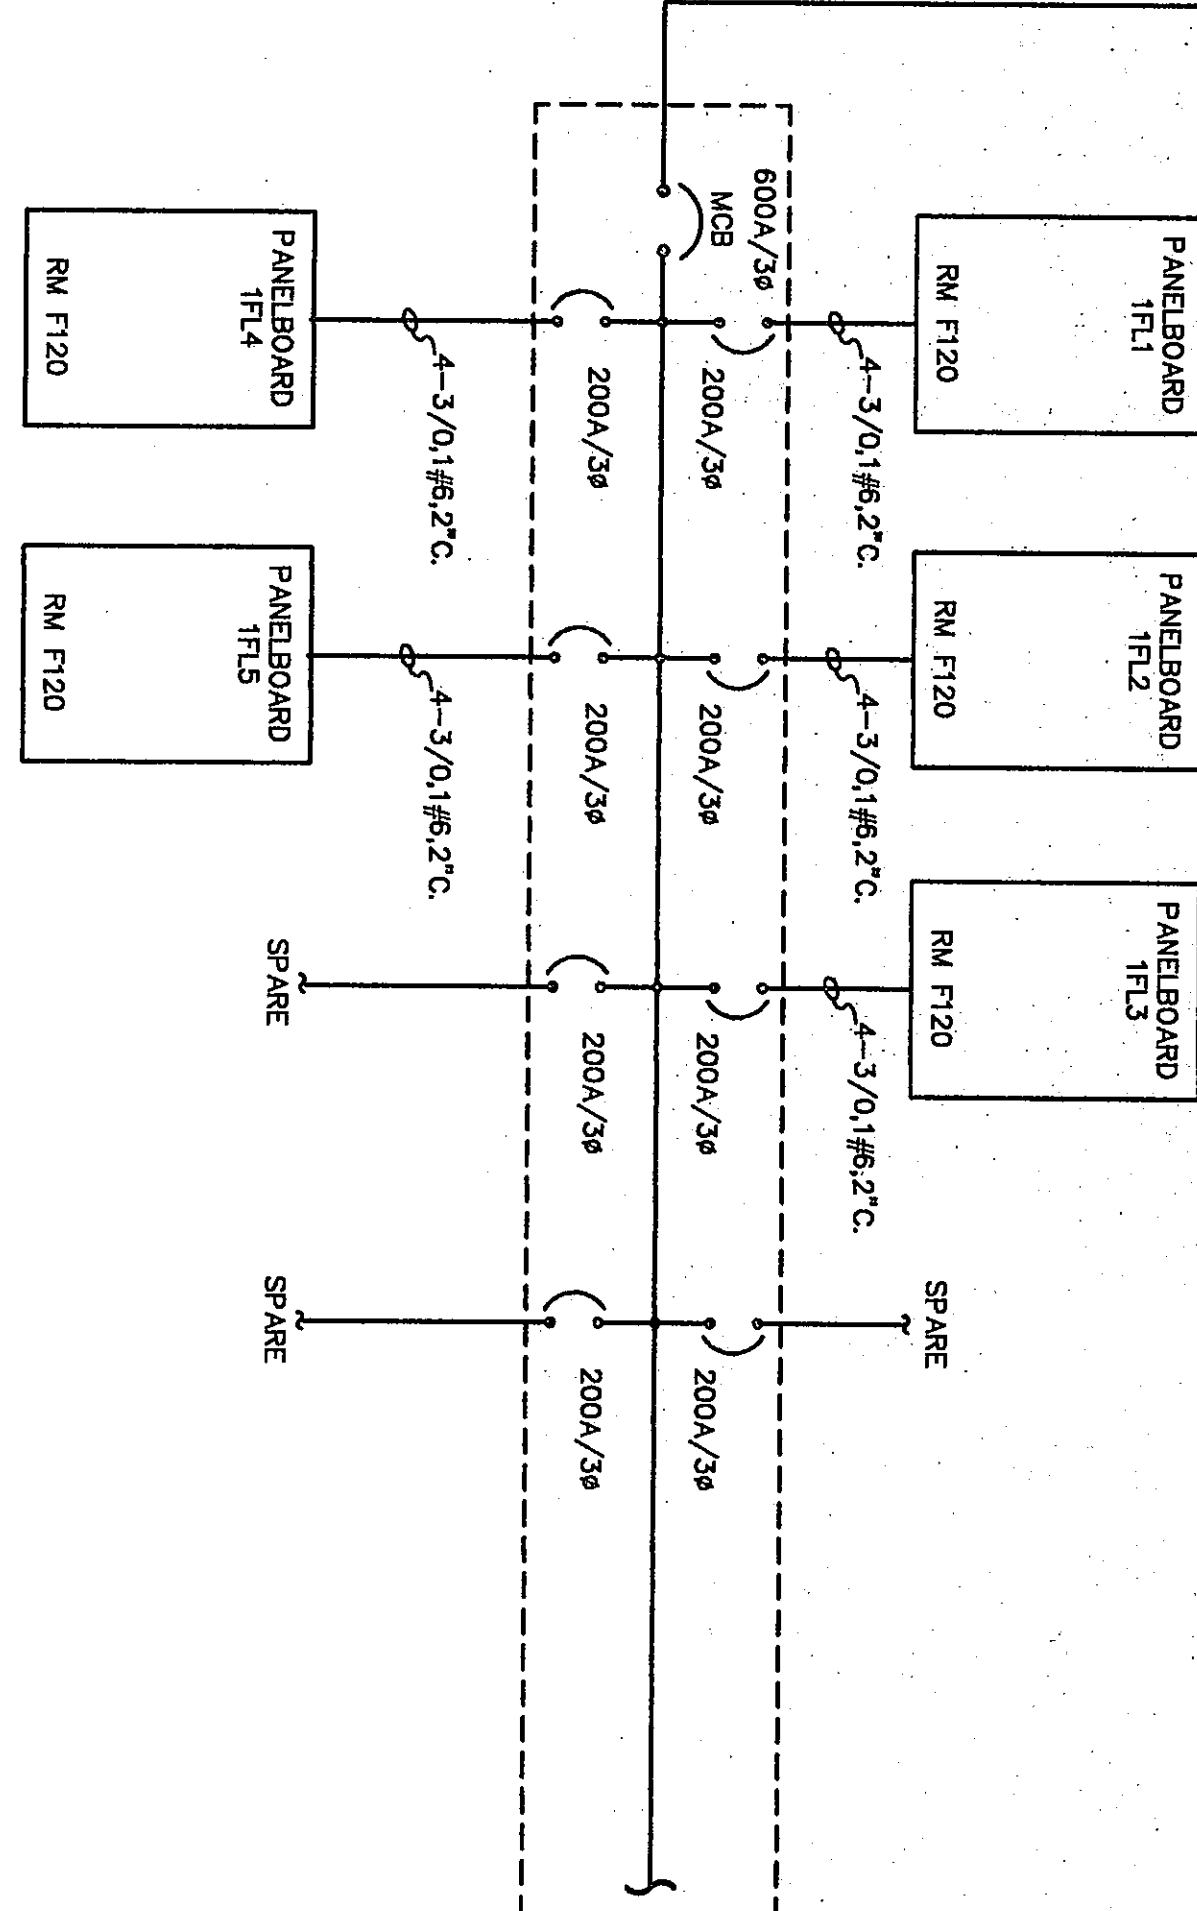


DIST. PANEL "IDPL-J" (208Y/120V 3P 4W+G)
NO SCALE (RM. J114) NO SCALE

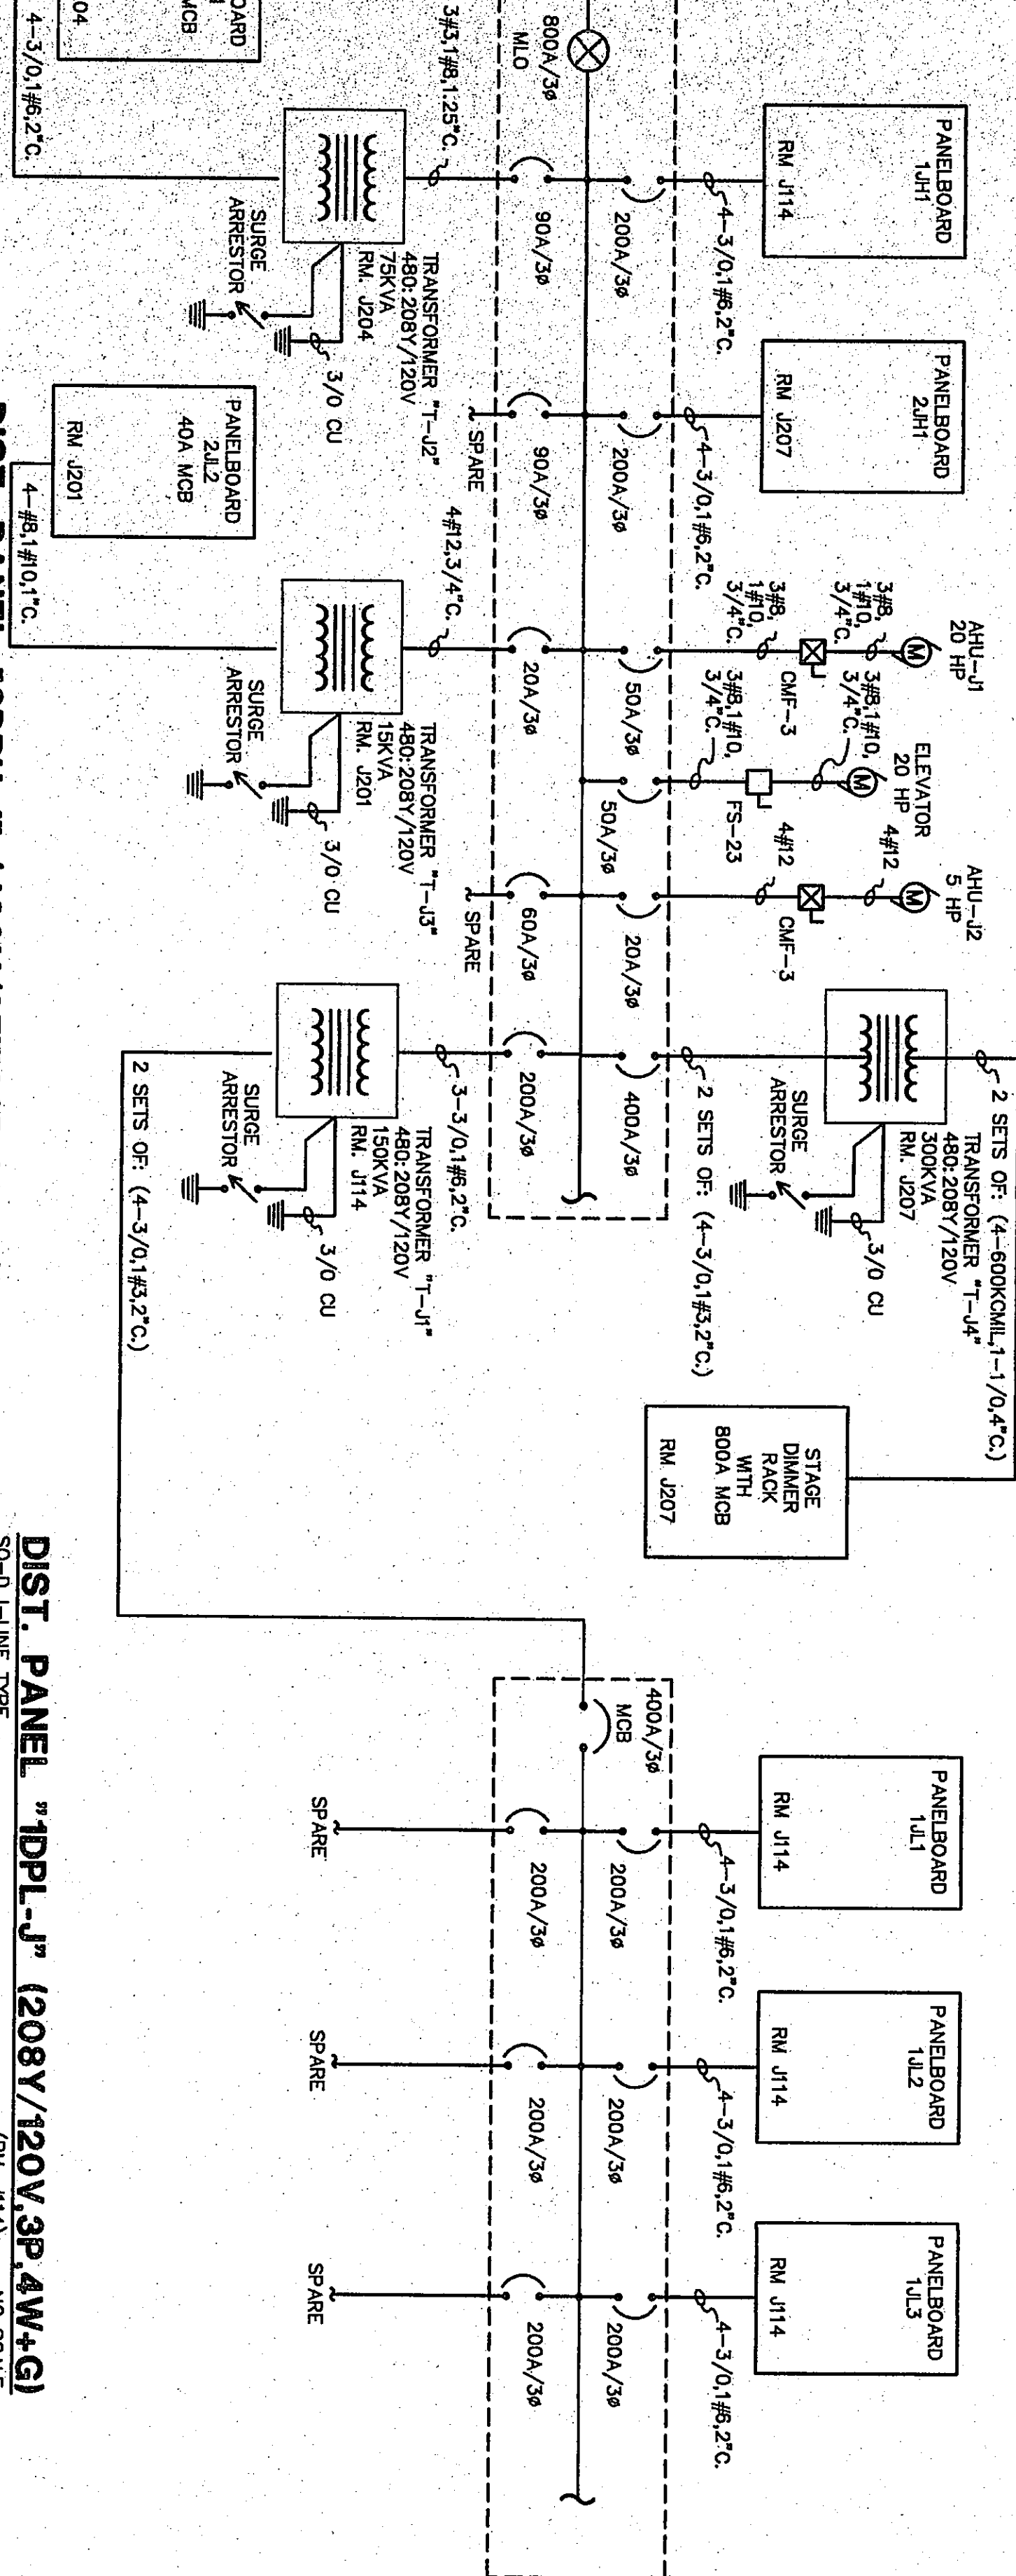


DIST. PANEL "IDPL-G" (208Y/120V 3P 4W+G)
NO SCALE (RM. G131) NO SCALE

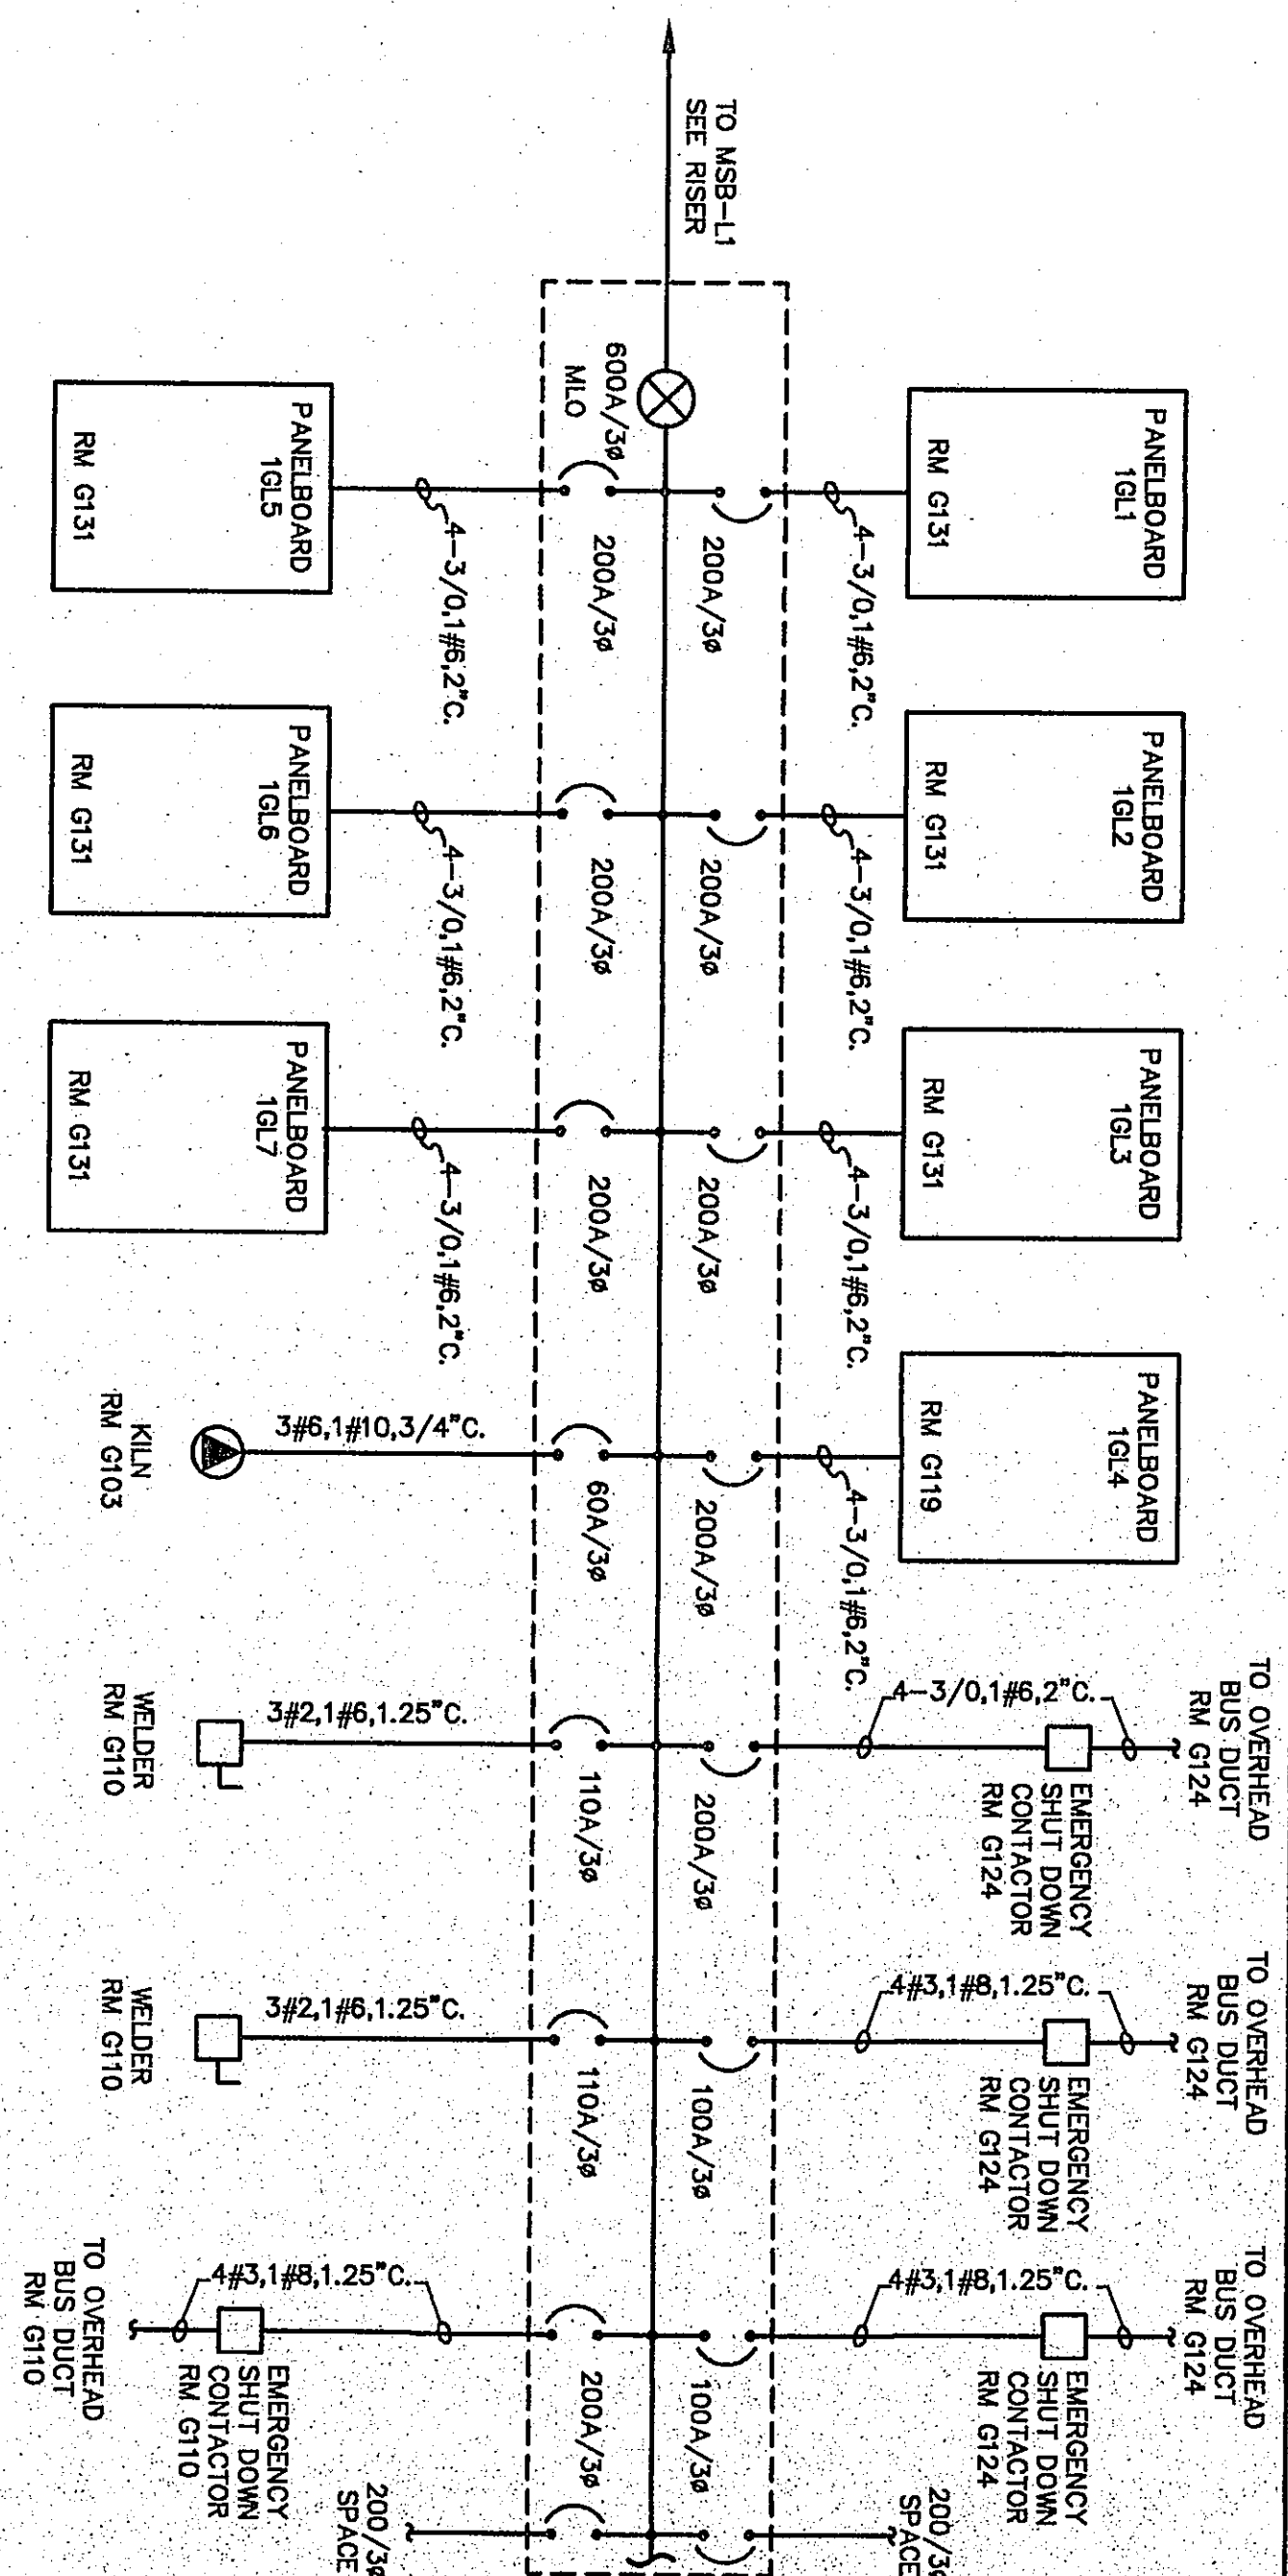


DIST. PANEL "2DPH-J" (480Y/277V 3P 4W+G)
NO SCALE (RM. J207) NO SCALE

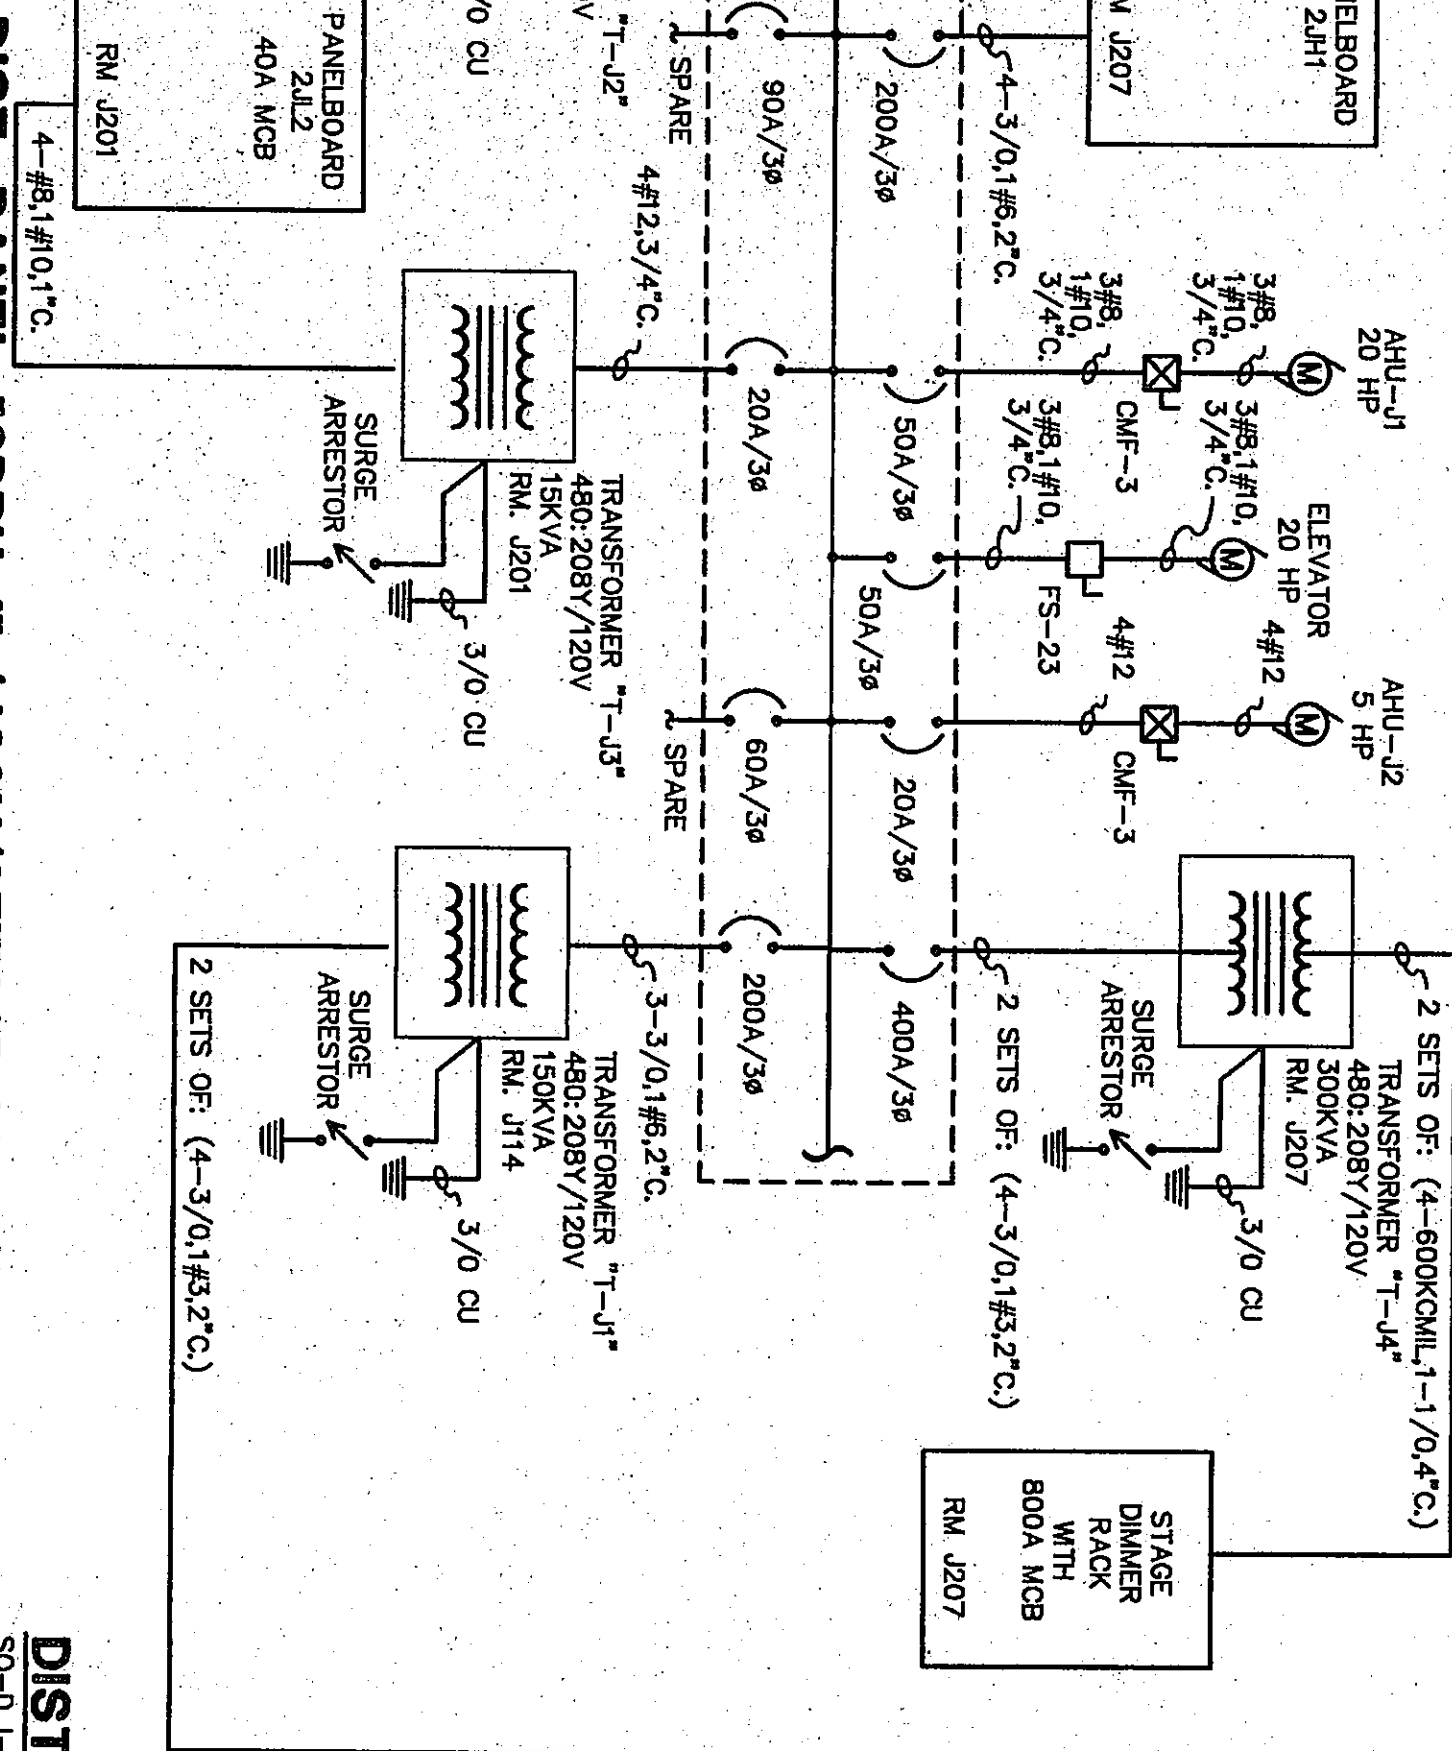


DIST. PANEL "2DPH-N" (480Y/277V 3P 4W+G)
NO SCALE (RM. N202) NO SCALE

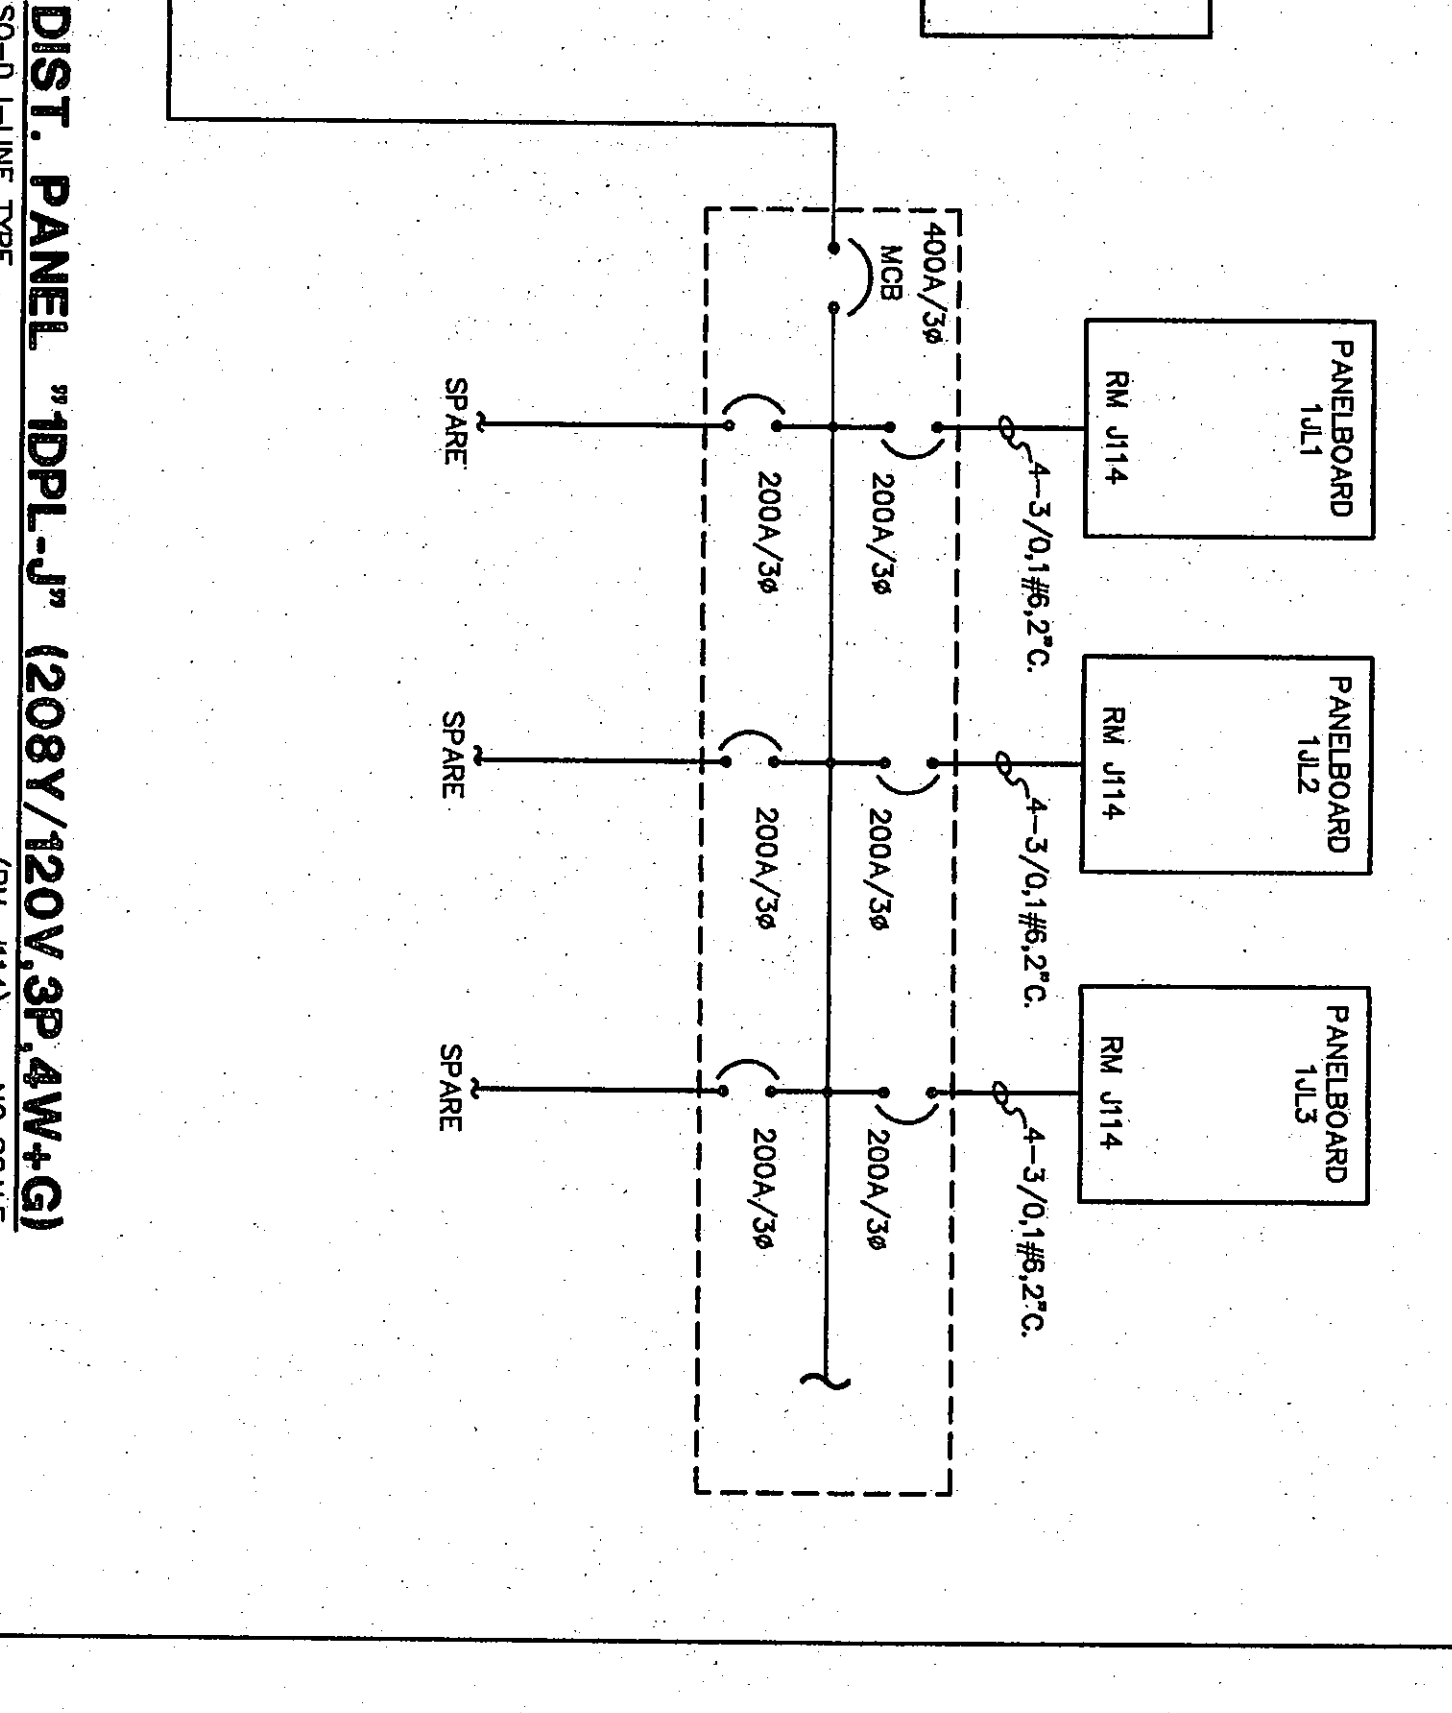

DIST. PANEL "2DPL-N" (208Y/120V 3P 4W+G)
NO SCALE (RM. N202) NO SCALE

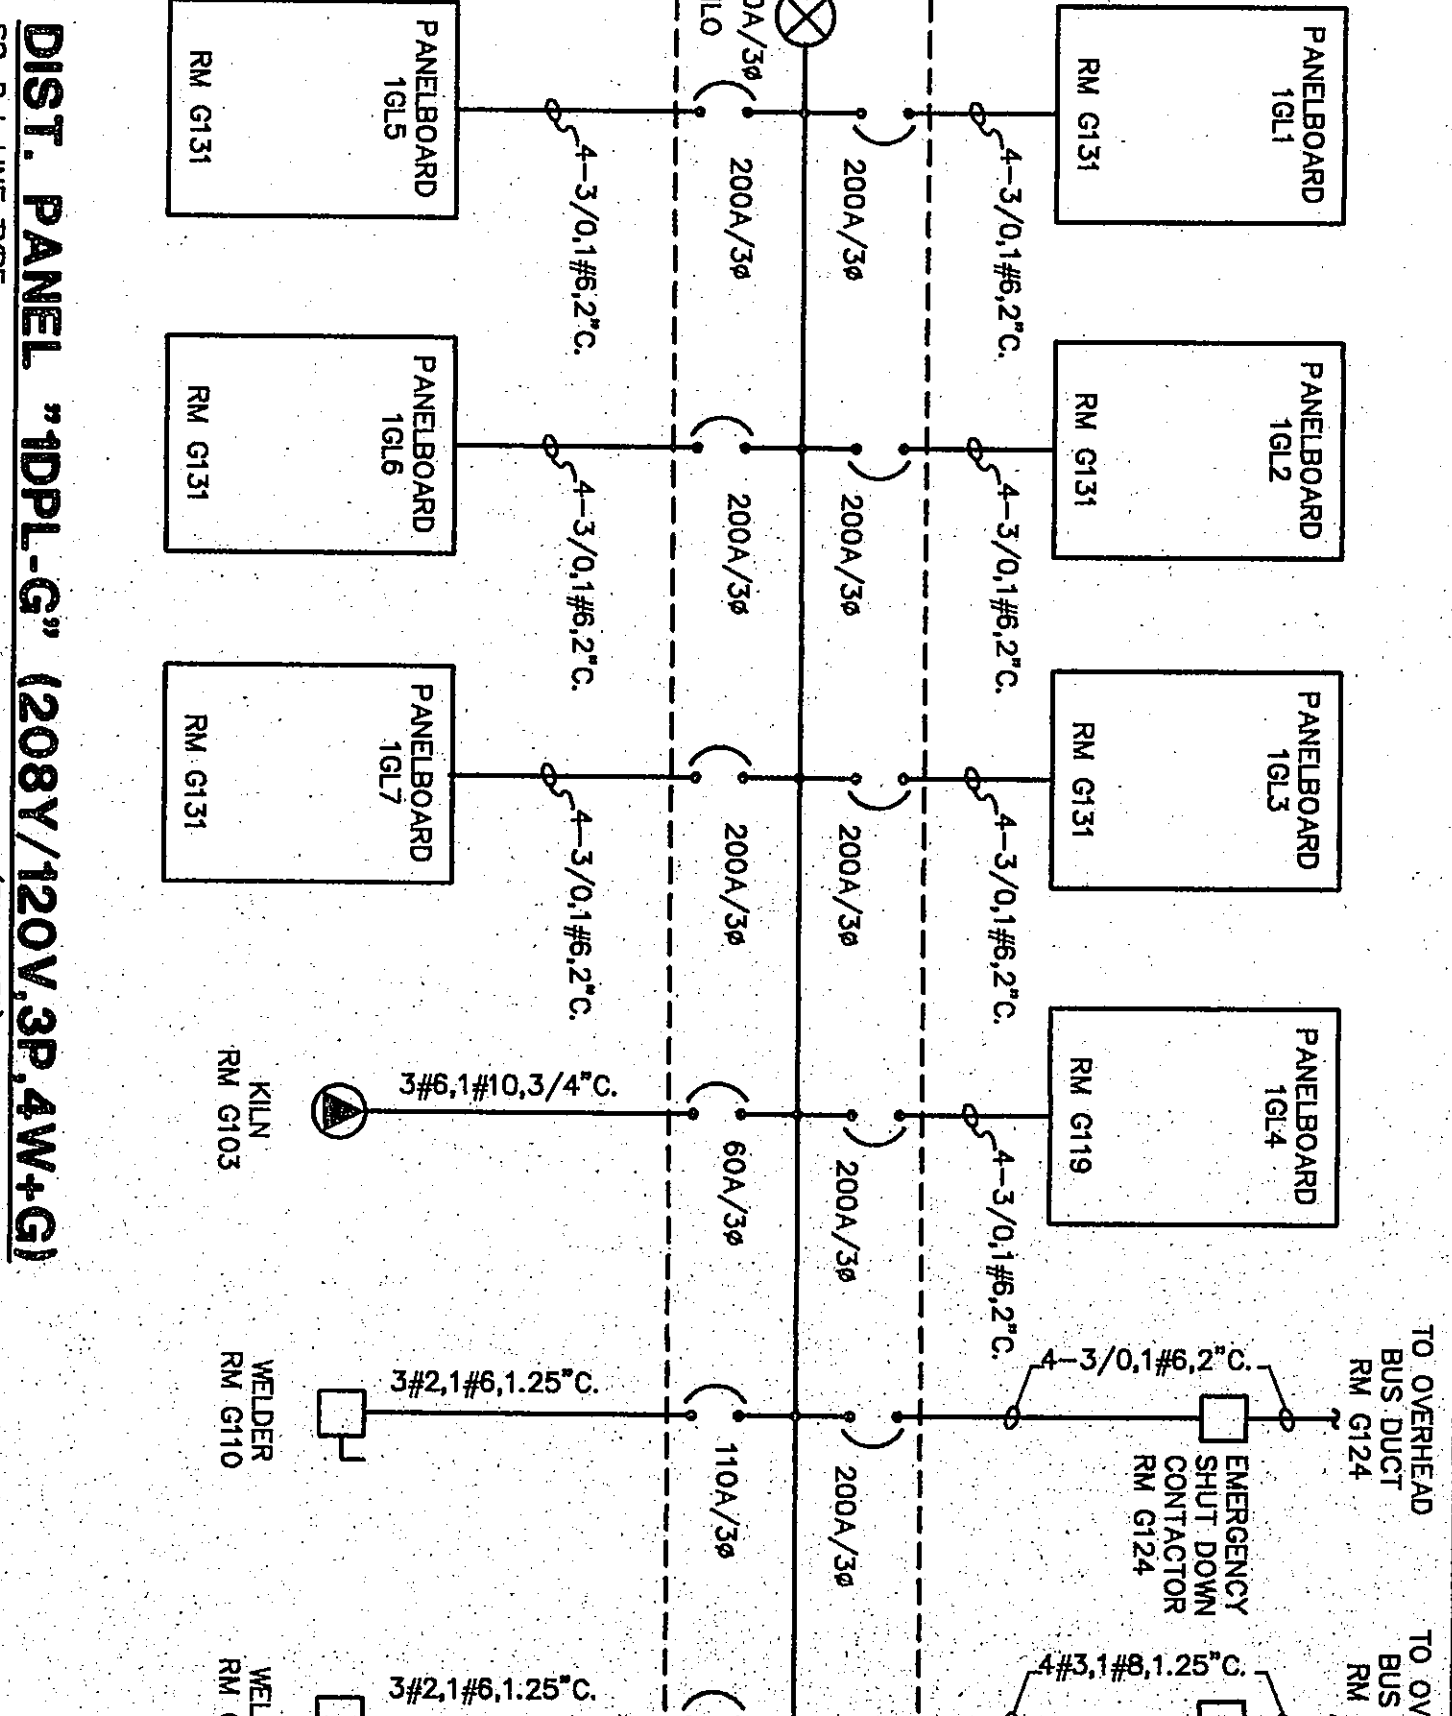

DIST. PANEL "2DPL-N" (208Y/120V 3P 4W+G)
NO SCALE (RM. N202) NO SCALE

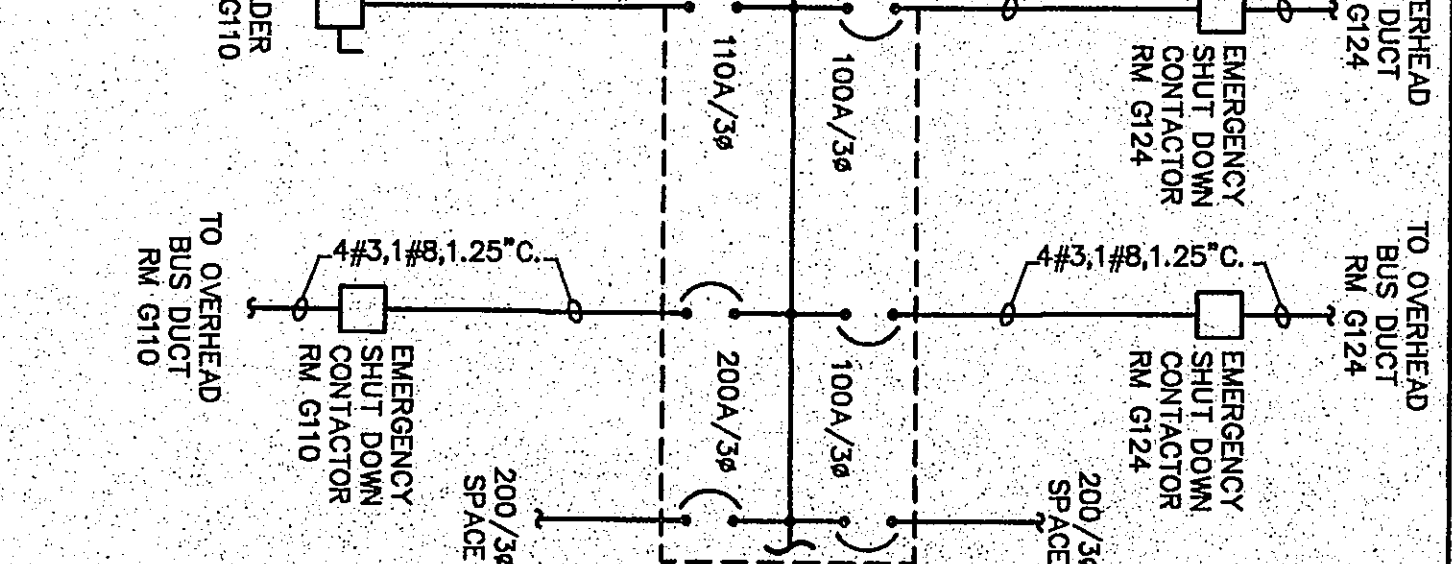

RISER DIAGRAMS

DRAWN BY: MRS. COMM. NO.: 95087.00
CHECKED BY: VSH DATE: APRIL 21, 1997

E7.4

REVISIONS NO. DATE

Fanning/Howey Associates, Inc.
Architects Engineers Consultants

THE NEW CHESTERTON HIGH SCHOOL FOR THE DUNELAND SCHOOL CORPORATION CHESTERTON, INDIANA

COPYRIGHT 1997 BY FANNING/HOWEY ASSOCIATES, INC.

Professional Engineer Seal for Fanning/Howey Associates, Inc., State of Indiana, No. 12543, Exp. 12/31/99.

Professional Engineer Seal for Fanning/Howey Associates, Inc., State of Indiana, No. 12543, Exp. 12/31/99.