

COUNTY ROAD 1100 NORTH

MERIDIAN ROAD

VARSITY  
BASEBALL  
FIELD

VARSITY  
SOFTBALL  
FIELD

VARSITY  
FOOTBALL  
FIELD



FOOTBALL BUILDING UNIT S ALTERNATE  
SCALE 1" = 50'

ELECTRICAL SITE PLAN - AREA 2  
SCALE 1" = 50'

- PLAN NOTES:**
- 1 SEE SITE BUILDINGS, DRAWING SHEET E2.7 FOR ADDITIONAL ELECTRICAL REQUIREMENTS IN THIS BUILDING.
  - 2 SEE SITE BUILDINGS, DRAWING SHEET E2.8 FOR ADDITIONAL ELECTRICAL REQUIREMENTS IN THIS BUILDING.
  - 3 SEE SITE BUILDINGS, DRAWING SHEET E2.8 FOR ADDITIONAL ELECTRICAL REQUIREMENTS IN THIS BUILDING.
  - 4 PROVIDE FIELD POCKET WITH TWO (2) SYSTEM JACKS, TWO DUPLEX RECEPTACLES AND TWO MICROPHONE JACKS. SEE DETAIL 5/E1.4.
  - 5 MOUNT SCOREBOARD PER DETAIL 5/E1.4.
  - 6 MOUNT FOOTBALL DELAY OF GAME TIMER PER DETAIL 2/E1.4.
  - 7 MOUNT FOOTBALL SOUND SYSTEM HORNS ON LIGHT POLE AT 8' BY A.T.G. TO DETAIL 7/E1.10 FOR MORE REQUIREMENTS. REFER TO DETAIL 7/E1.10 FOR MORE REQUIREMENTS.
  - 8 MOUNT VARSITY SOFTBALL FIELD SOUND SYSTEM HORN ON LIGHT POLE AT 8' BY A.T.G. TO COVER THE BLEACHERS. PROVIDE ALL REQUIRED HARDWARE. REFER TO DETAIL 8/E1.10 FOR MORE REQUIREMENTS.
  - 9 MOUNT VARSITY BASEBALL FIELD SOUND SYSTEM HORN ON LIGHT POLE AT 8' BY A.T.G. TO COVER THE BLEACHERS. PROVIDE ALL REQUIRED HARDWARE. REFER TO DETAIL 8/E1.10 FOR MORE REQUIREMENTS.
  - 10 REFER TO DETAIL 4/E1.4 FOR ADDITIONAL INFORMATION.
  - 11 CIRCUIT VBBH-25 VIA 7 DAY, 2 CHANNEL, TIME SWITCH LOCATED IN ROOM U101 ADJACENT TO PANELBOARD VBBH-39/01.T.C.
  - 12 CIRCUIT VBBH-27 VIA 7 DAY, 2 CHANNEL, TIME SWITCH LOCATED IN ROOM U101 ADJACENT TO PANELBOARD VBBH-39/01.T.C.
  - 13 CIRCUIT VBBH-37 VIA 7 DAY, 2 CHANNEL, TIME SWITCH LOCATED IN ROOM 1105 ADJACENT TO PANELBOARD VBBH-39/01.T.C.

THE NEW  
**CHESTERTON HIGH SCHOOL**  
FOR THE  
DUNELAND SCHOOL CORPORATION  
CHESTERTON, INDIANA

COPYRIGHT 1997 BY FANNING/HOWEY ASSOCIATES, INC.

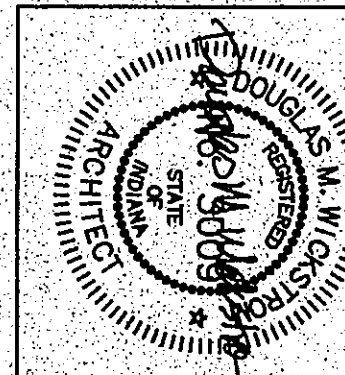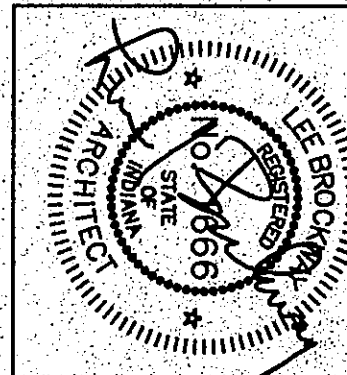

**Fanning/Howey Associates, Inc.**  
Architects Engineers Consultants

**E2.3**

COMMITTEE NO.: 95067.00  
CHECKED BY: WBH DATE: APRIL 21, 1997

REVISIONS NO. DATE

CHESTERTON HIGH SCHOOL  
95067.00