


6

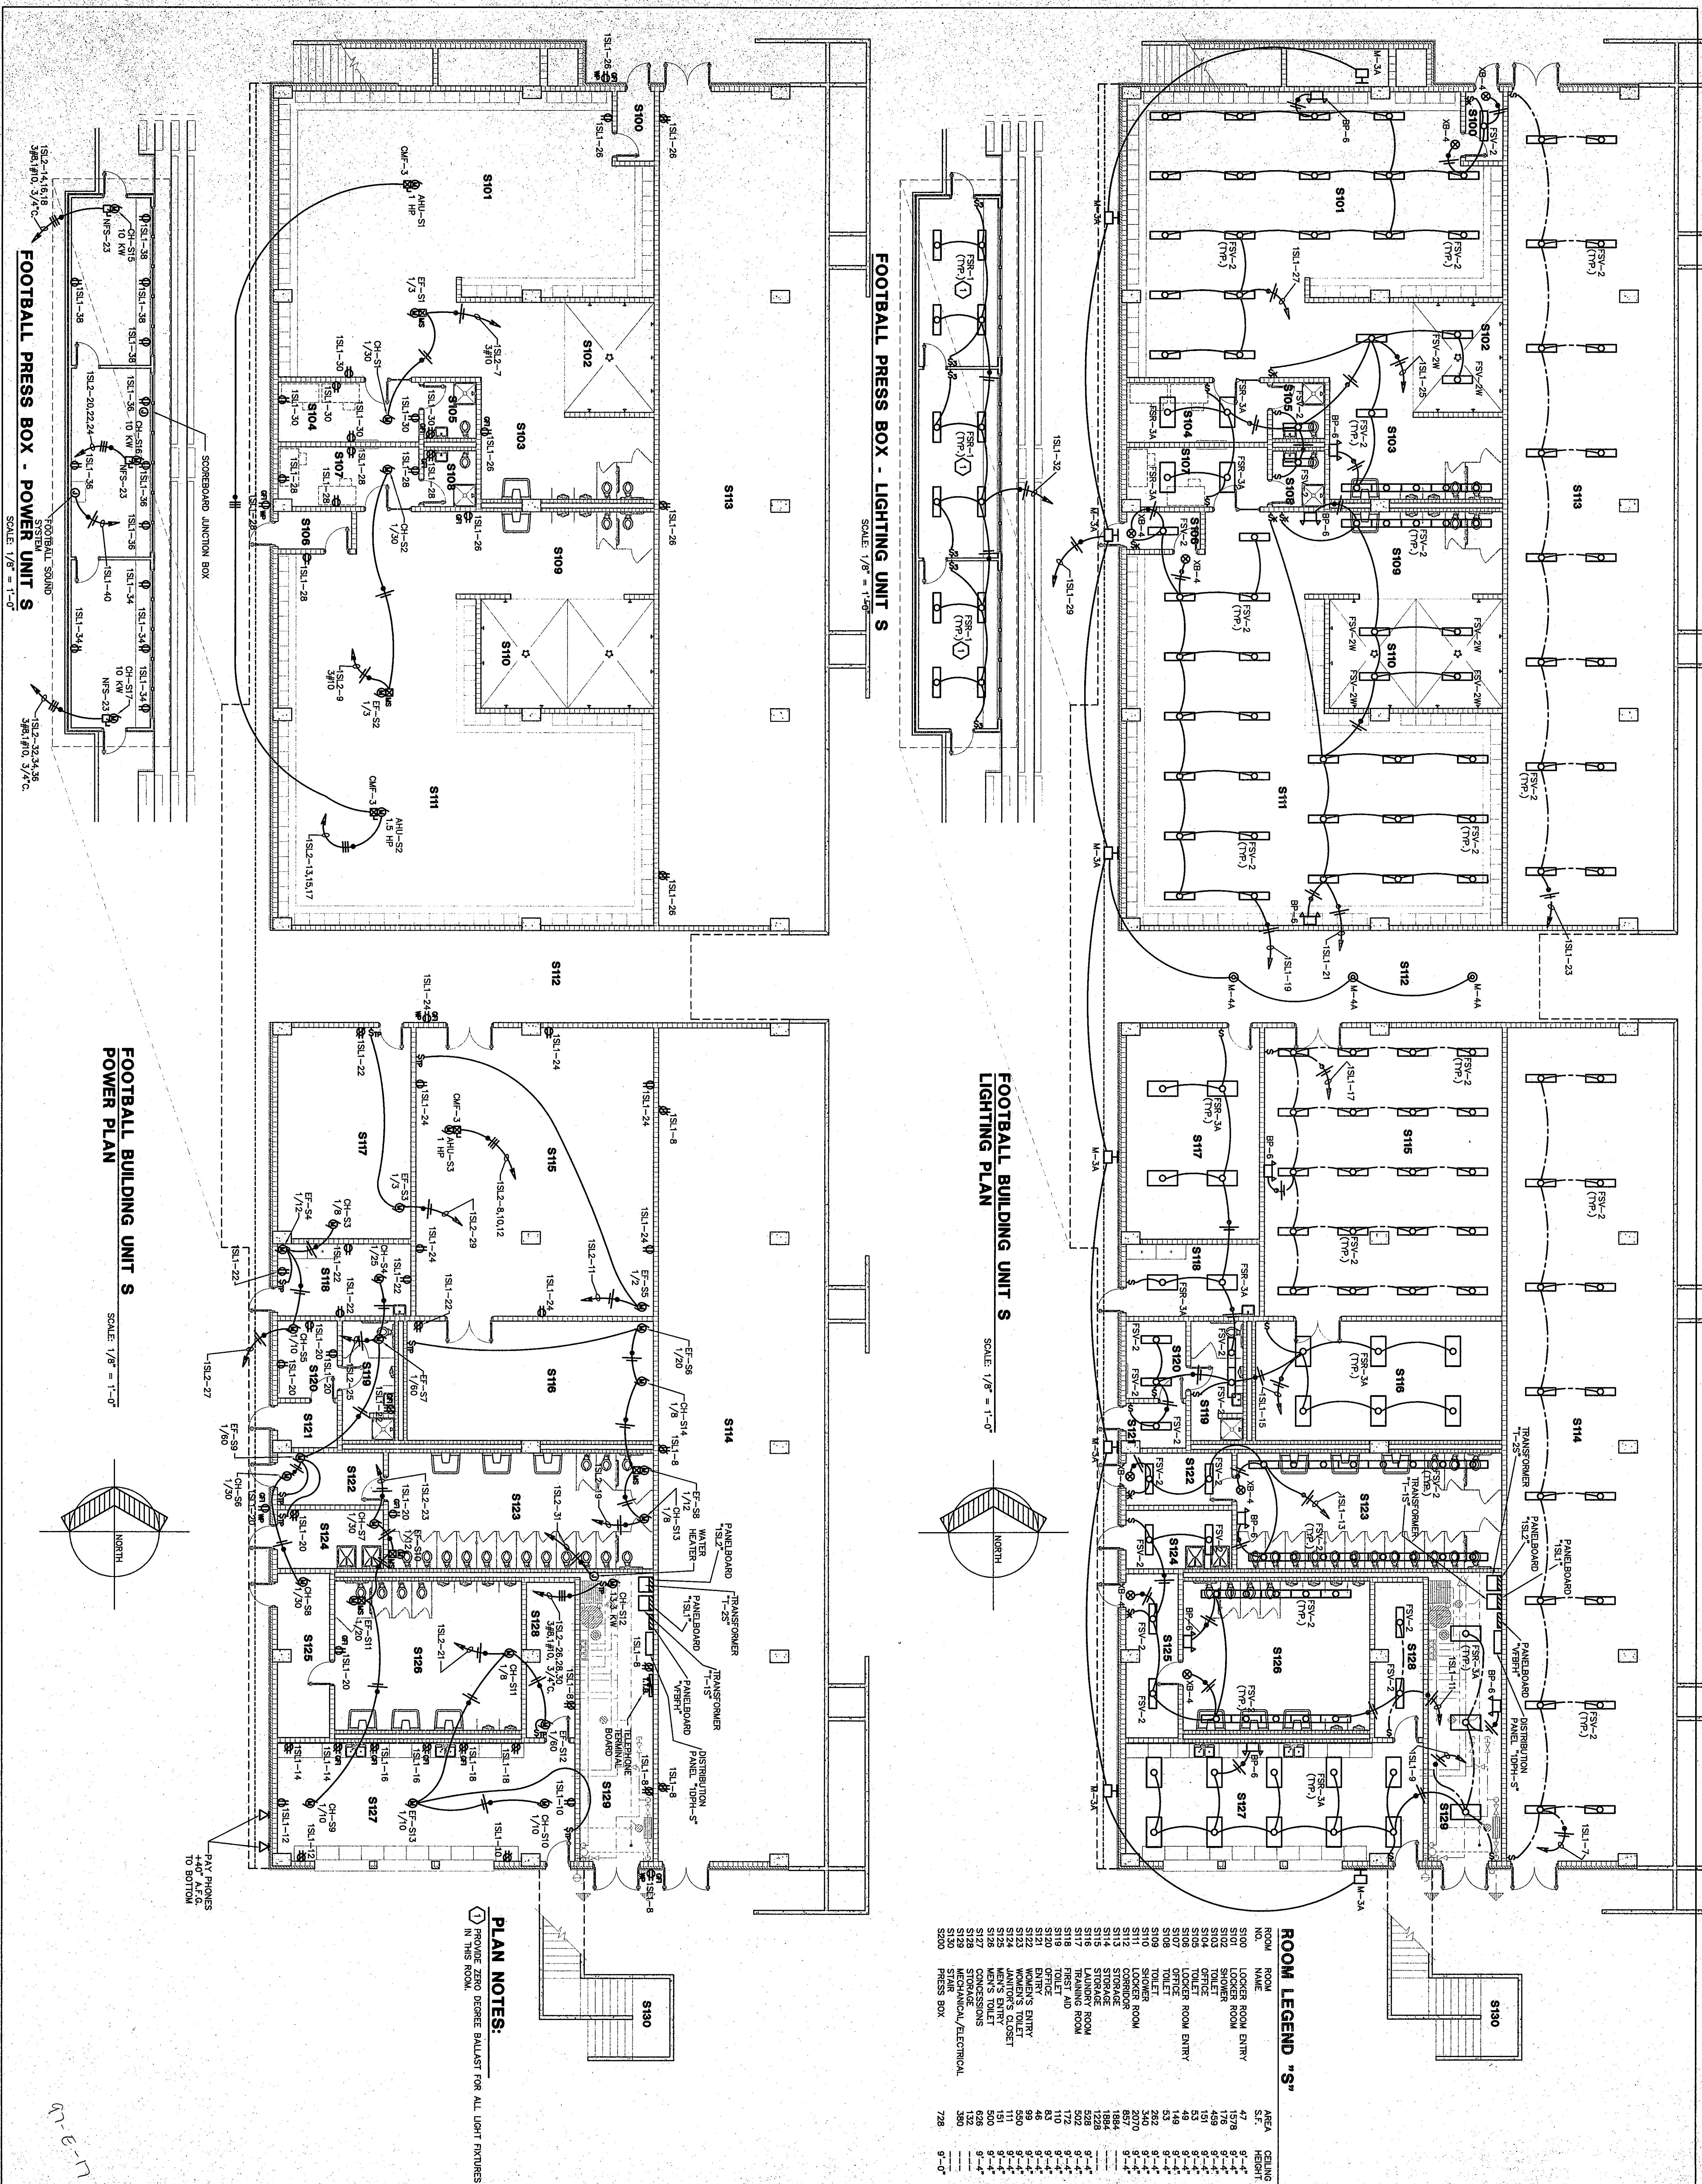

SITE BUILDINGS

DRAWN BY: MRS. COMM. NO.: 95067.00

CHECKED BY: WHH DATE: APRIL 21, 1997

E2.6

REVISIONS NO. DATE

Fanning/Howey Associates, Inc.
Architects Engineers Consultants

THE NEW CHESTERTON HIGH SCHOOL FOR THE DUNELAND SCHOOL CORPORATION CHESTERTON, INDIANA

95067.00

CHESTERTON HIGH SCHOOL