


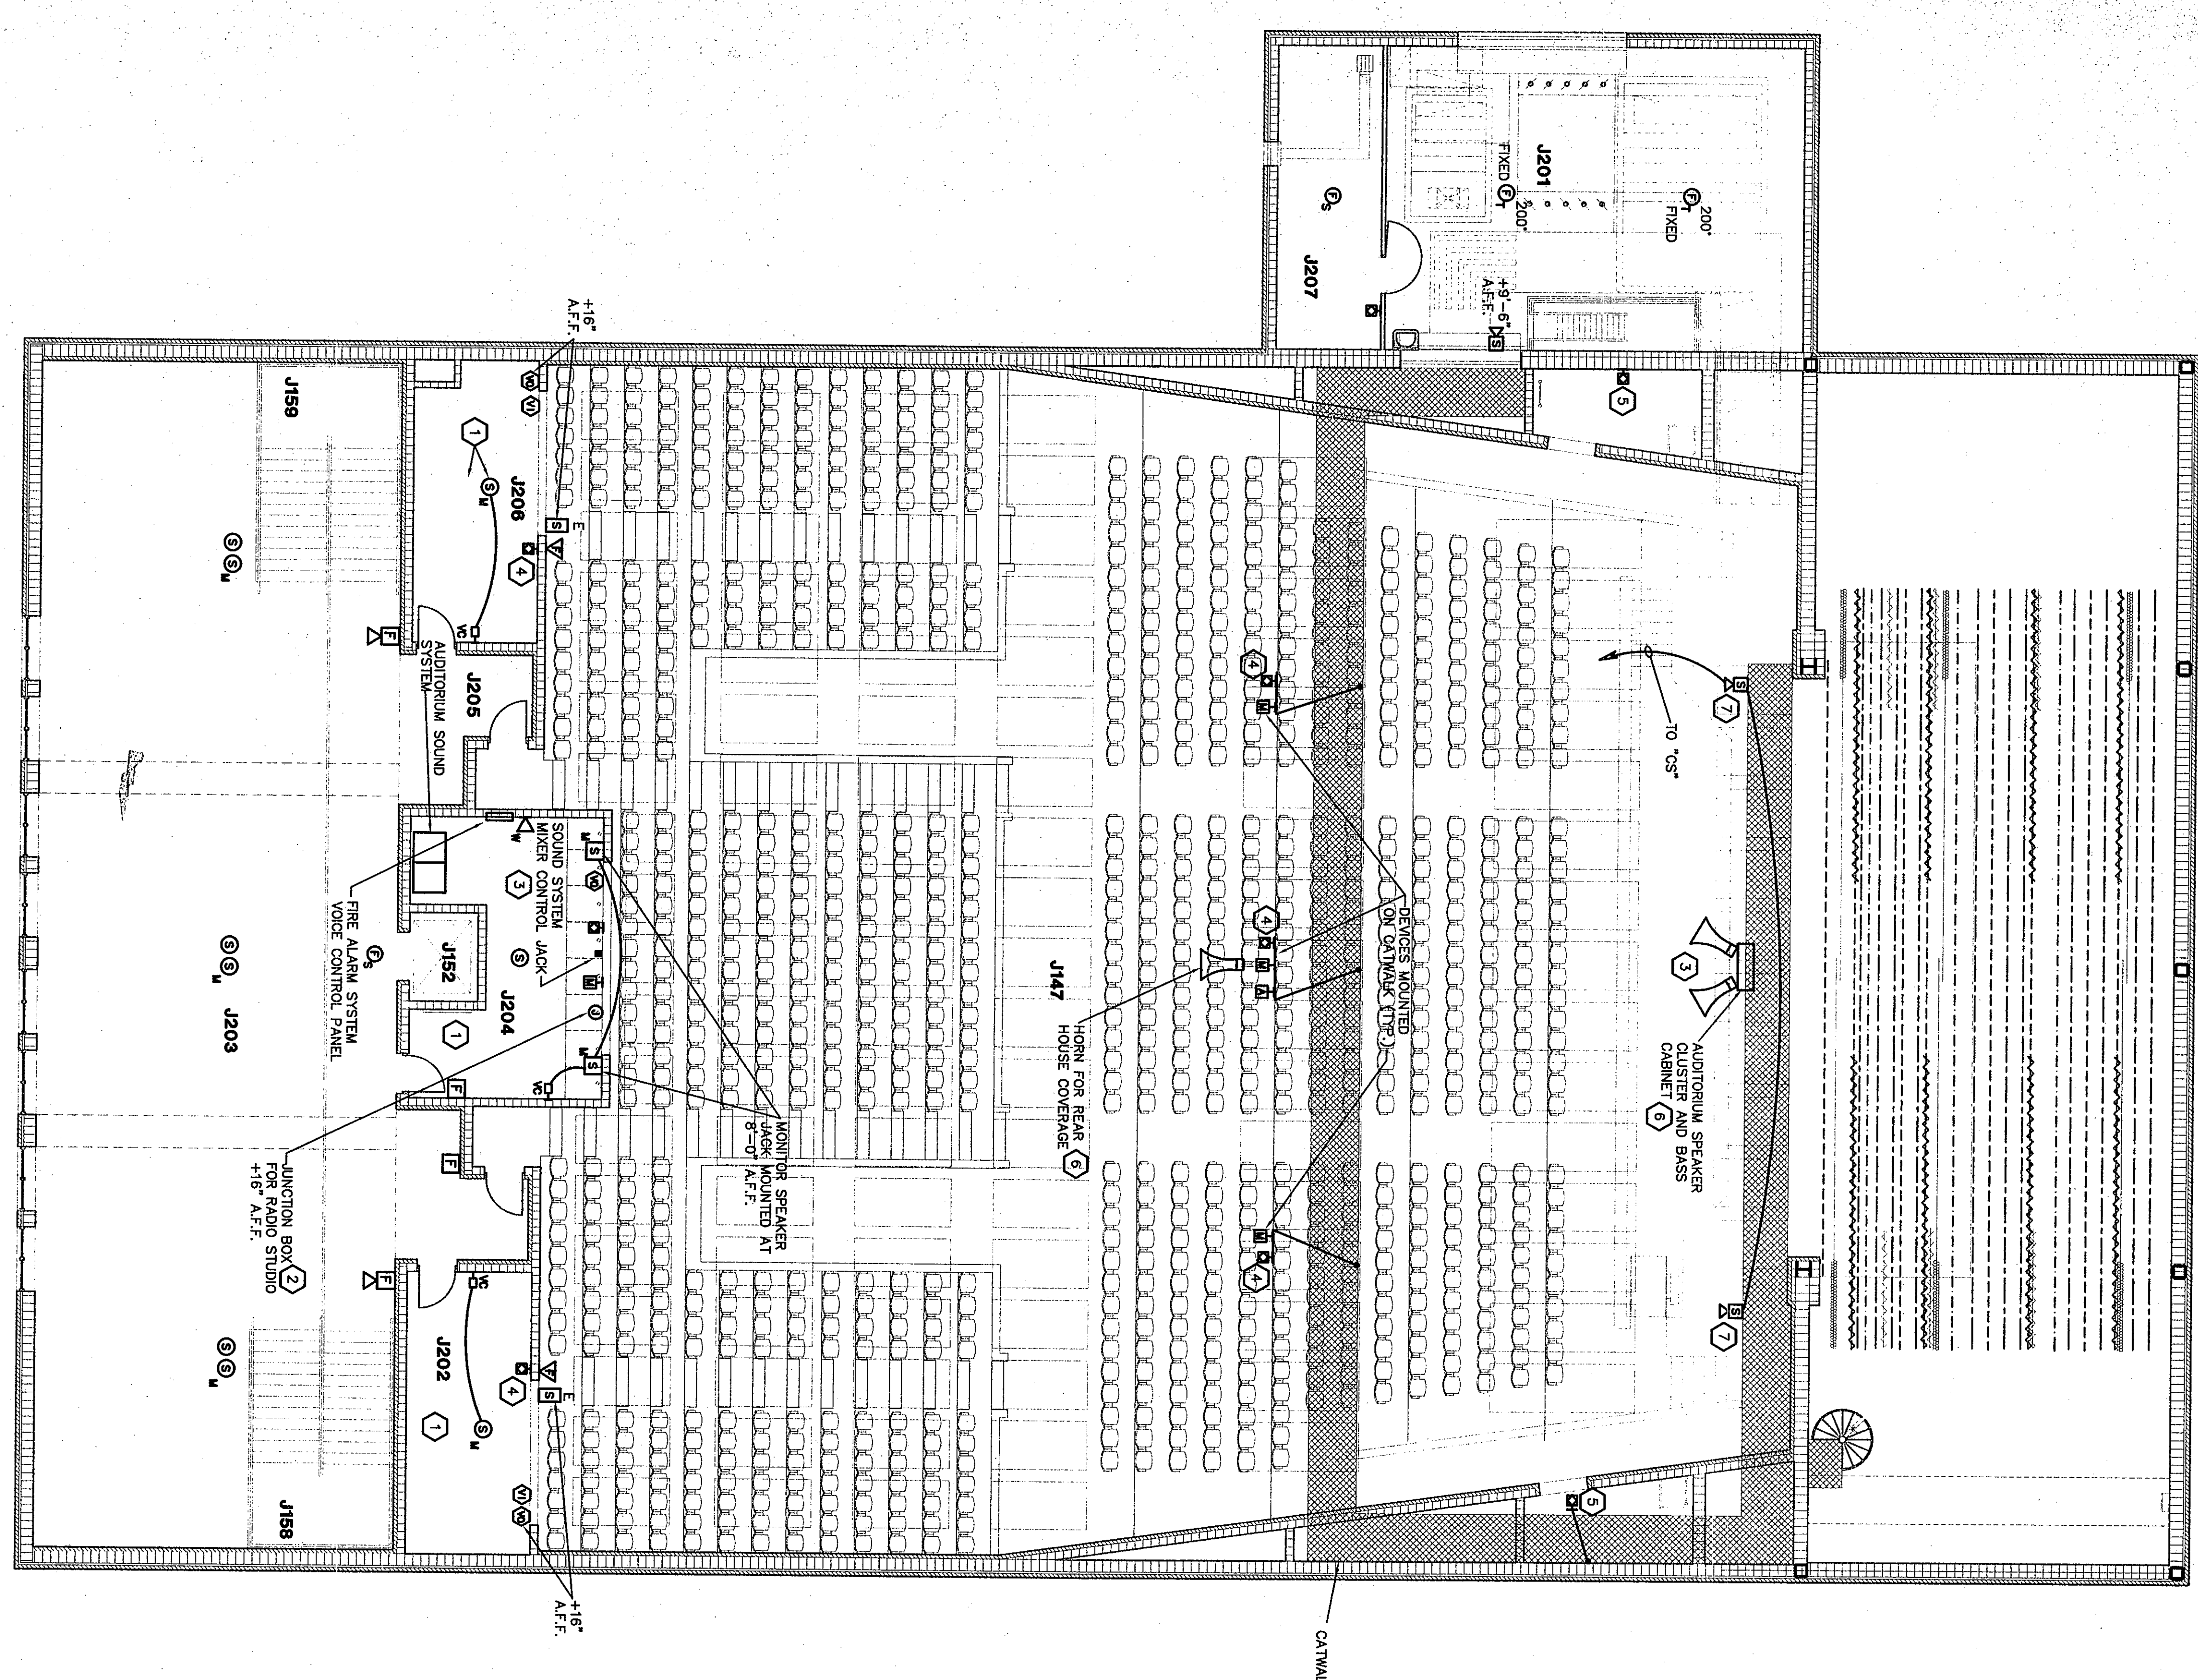

PLAN NOTES:


1. PROVIDE SPEAKER Baffles IN THIS ROOM WITH A FLAT BLACK FINISH.
2. PROVIDE A DOUBLE GANG 3.5 INCHES DEEP JUNCTION BOX FOR FUTURE RADIO STUDIO PHONE LINE. RUN A 1 INCH CONDUIT TO ABOVE CEILING OF ROOM J201. PROVIDE A FULL STRING FOR FUTURE USE.
3. AUDITORIUM SOUND SYSTEM. REFER TO DETAIL 6/E1.8 FOR ADDITIONAL INFORMATION.
4. CUE SYSTEM. REFER TO DETAIL 1/E1.8 FOR ADDITIONAL INFORMATION.
5. CUE SYSTEM JACK MOUNTED AT 48 INCHES ABOVE THE SIDE SPLAY FINISH FLOOR.
6. REFER TO DETAIL 7/E1.7 FOR MOUNTING LOCATION.
7. MOUNT CENTRAL SOUND SYSTEM HORN ON CATWALK.

ROOM LEGEND "J2"

ROOM NO.	ROOM NAME	AREA S.F.	CEILING HEIGHT
J201	MECHANICAL MEZZANINE	808	9'-4"
J202	BALCONY	224	9'-4"
J203	SOUND ROOM	318	9'-4"
J204	BALCONY	112	9'-4"
J205	BALCONY	112	9'-4"
J206	ELECTRICAL ROOM	113	9'-4"
J207	TRANSMITTER ROOM	103	9'-4"

AUXILIARY PLAN - UNIT J2

SCALE 1/8" = 1'-0"

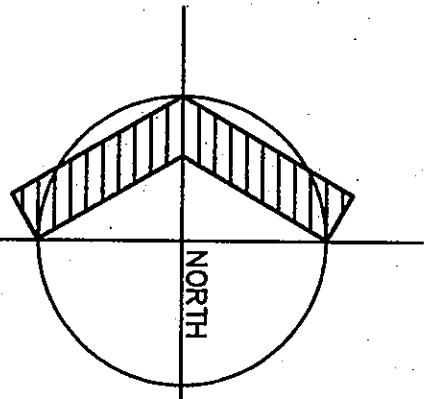

67-3-33