
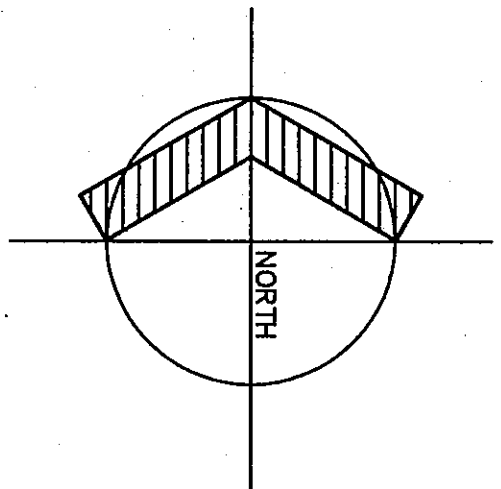


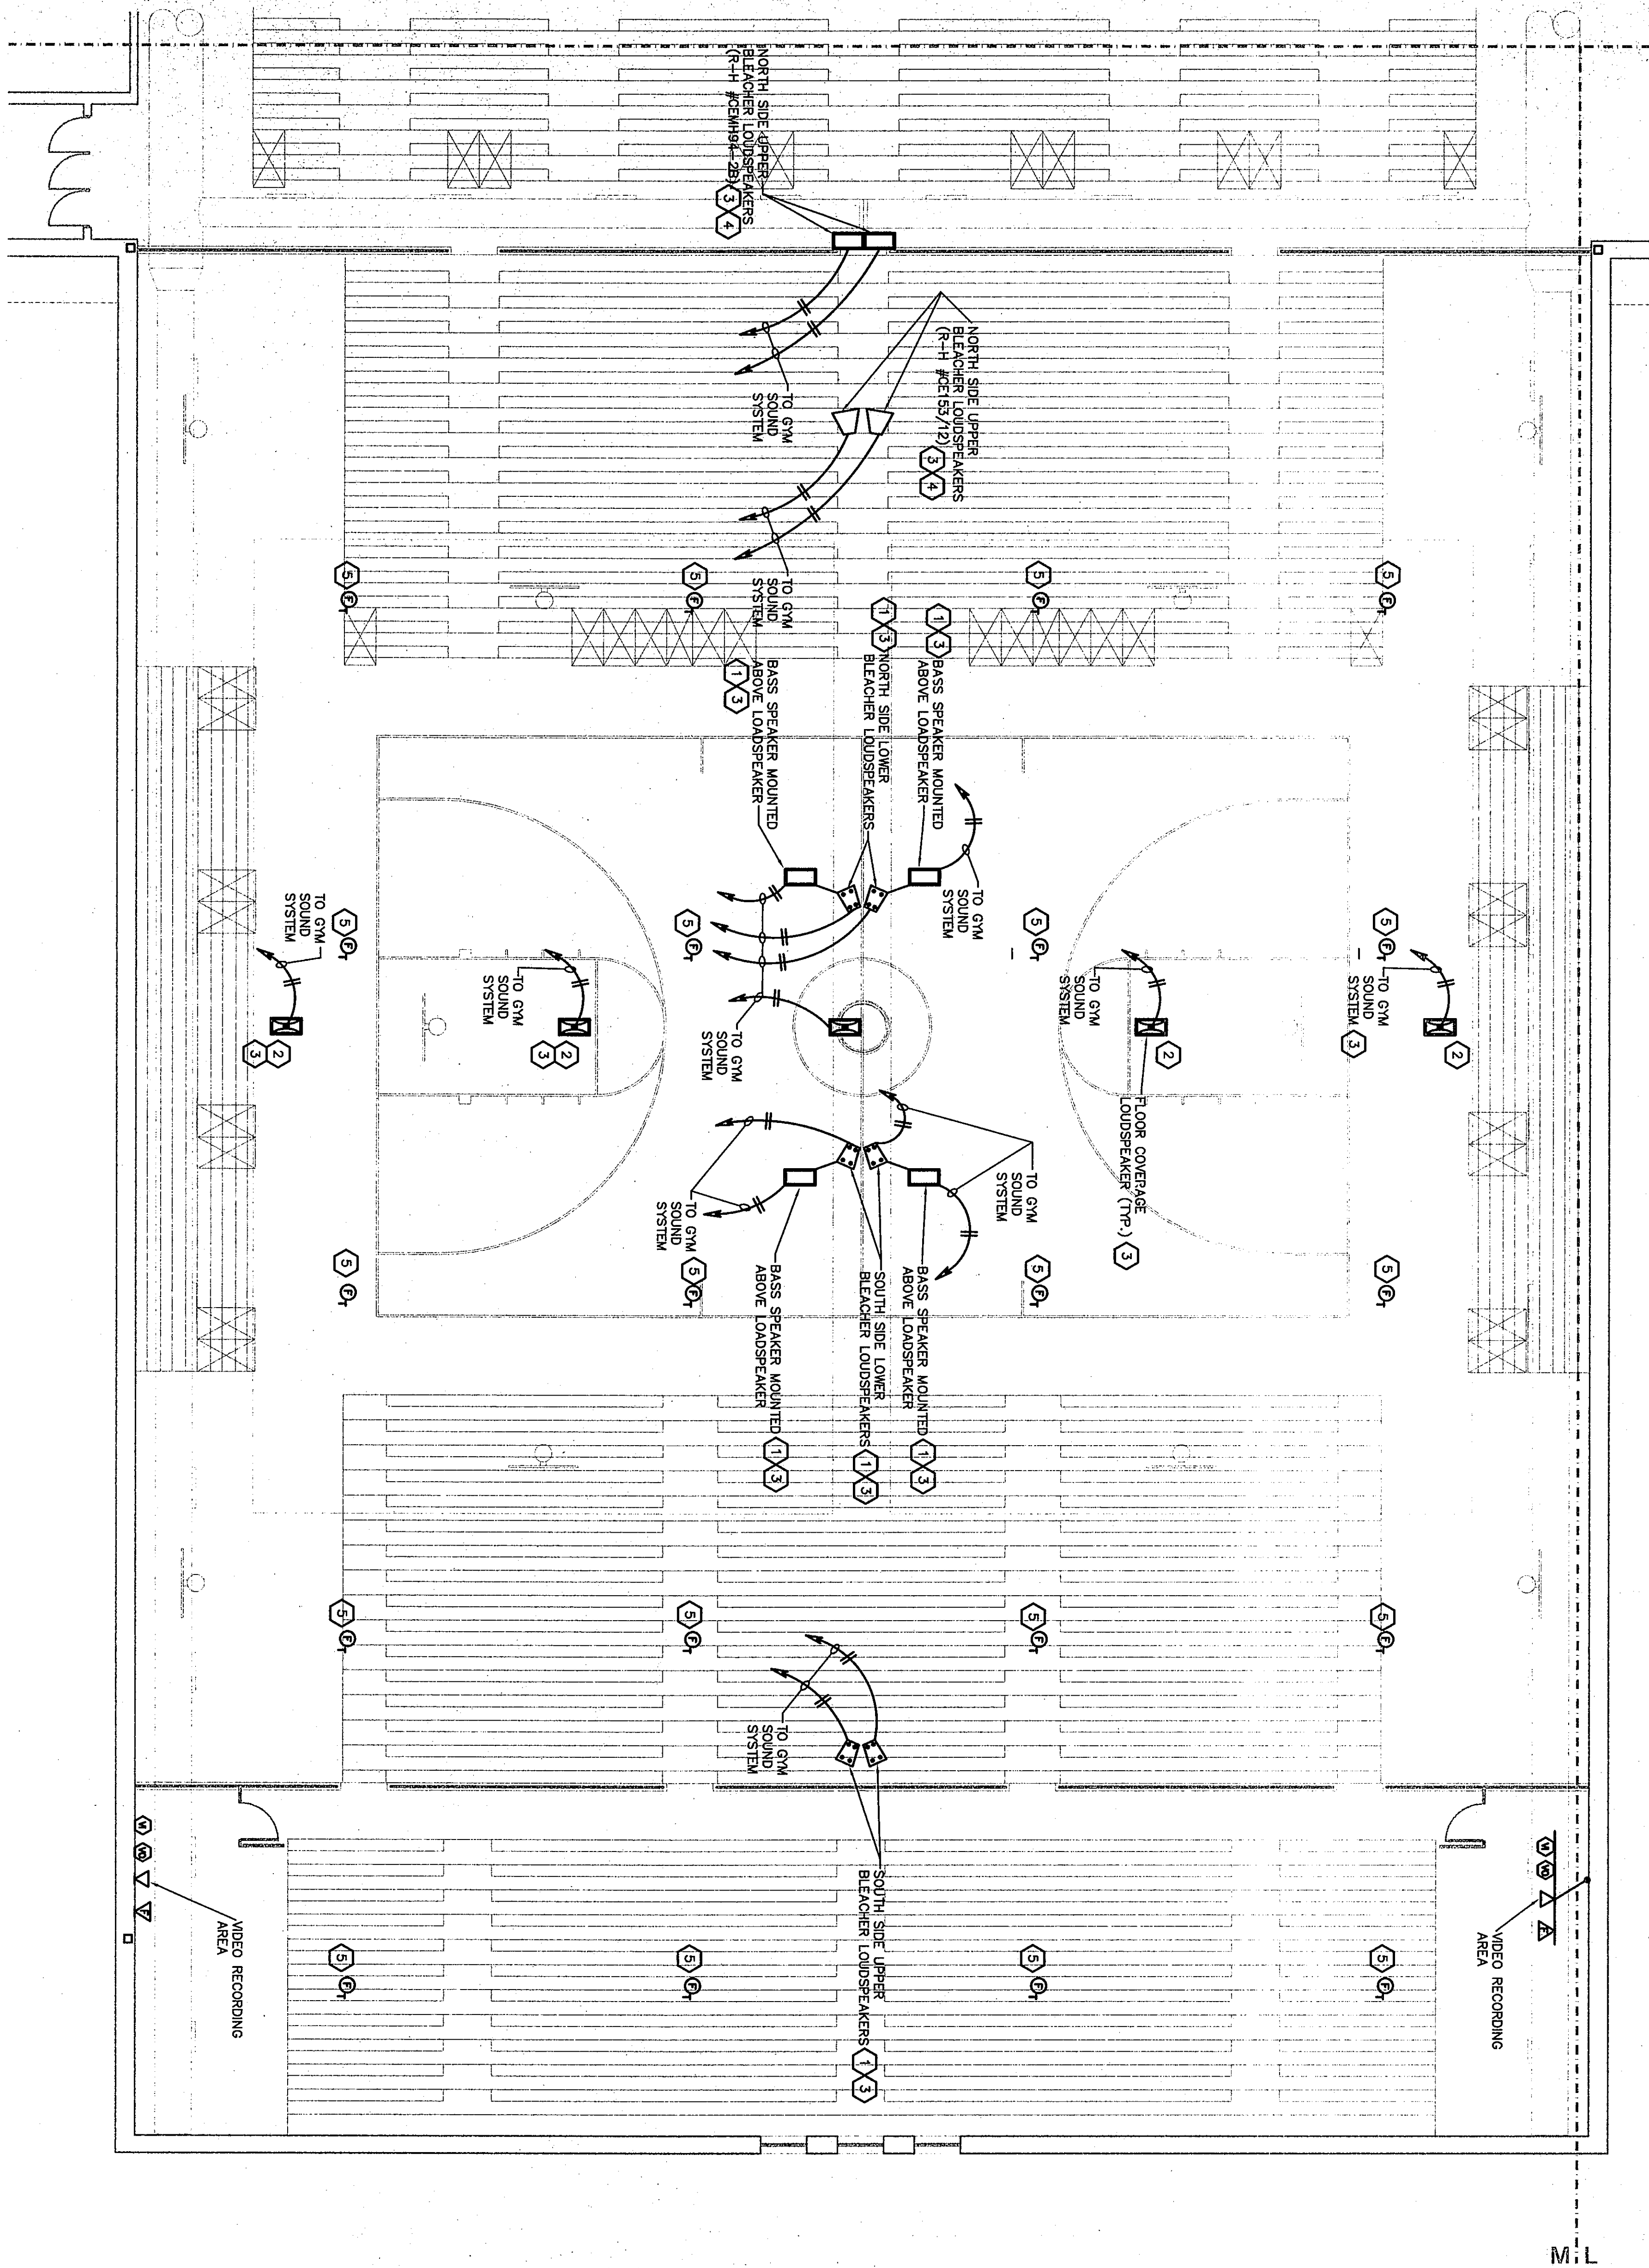

AUXILIARY PLAN UNIT M2



SCALE 1/8" = 1'-0"

ROOM LEGEND "M2"			
ROOM NO.	ROOM NAME	AREA S.F.	CEILING HEIGHT
M201	STANDING MEZZANINE	3746	11'-0"


PLAN NOTES:

1. MOUNT SPEAKERS AT APPROXIMATELY 36 FEET ABOVE FINISH FLOOR TO USE TRUSS AND DIVIDER CRYSTAL. REFER TO DETAIL 7/E1.9 AND GYM SOUND SYSTEM RISER, 5/E1.8 FOR ADDITIONAL INFORMATION.
2. FLOOR COVERAGE LOUSPEAKERS MOUNTED FACING STRAIGHT DOWN. REFER TO DETAIL 7/E1.9 AND GYM SOUND SYSTEM RISER, 5/E1.8 FOR ADDITIONAL INFORMATION.
3. PROVIDE ALL REQUIRED HARDWARE AIRCRAFT CABLE, UNSTRUT, ETC. TO SUPPORT SPEAKERS FROM STRUCTURE. REFER TO DETAIL 4/E1.8.
4. MOUNT SPEAKERS R-H #CE313/12 ON SIDE TO PROVIDE A 120 DEGREE VERTICAL COVERAGE OF 50 DEGREE HORIZONTAL. OVER BACK ROOMS. PROVIDE R-H #CE313/12 ON SIDE TO PROVIDE A 120 DEGREE VERTICAL COVERAGE OF 50 DEGREE HORIZONTAL. OVER BACK ROOMS.
5. PROVIDE DETECTOR WITH ONE SET OF AUXILIARY CONTACTS FOR CONNECTION TO FIRE ALARM PRE-ACTION PANEL IN ROOM M202. MOUNT HEAT DETECTOR WITHIN 1'-0" OF STEEL DECK.

COPYRIGHT 1997 BY FANNING/HOWEY ASSOCIATES, INC.

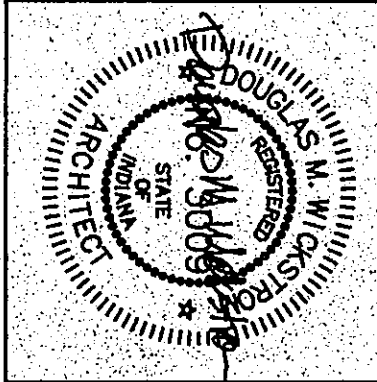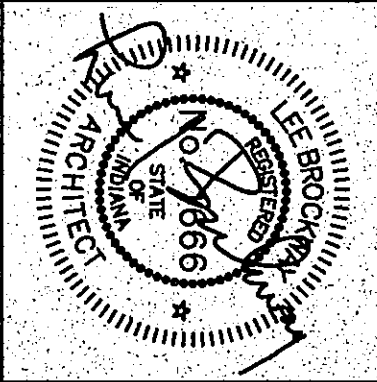

THE NEW
CHESTERTON HIGH SCHOOL
FOR THE
DUNELAND SCHOOL CORPORATION
CHESTERTON, INDIANA

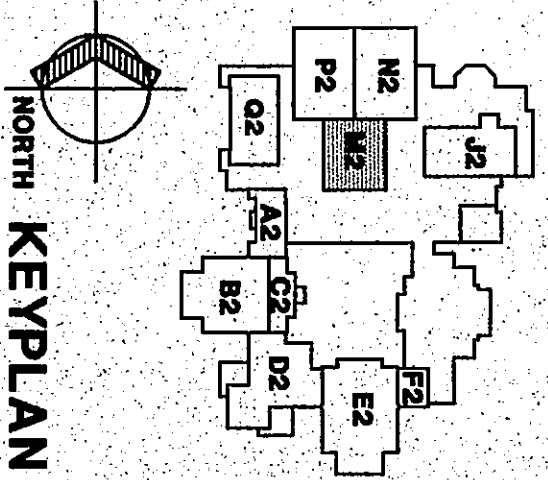

Fanning/Howey Associates, Inc.
Architects Engineers Consultants

AUXILIARY PLAN UNIT M2

DRAWN BY: MRS. COMM. NO. 95067.00
CHECKED BY: WGH DATE: APRIL 21, 1997

E3.19

REVISIONS NO. DATE

CHESTERTON HIGH SCHOOL
95067.00