

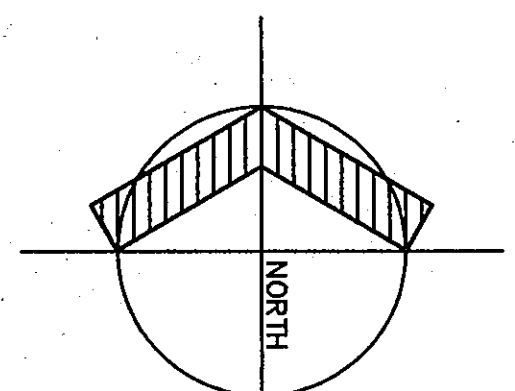


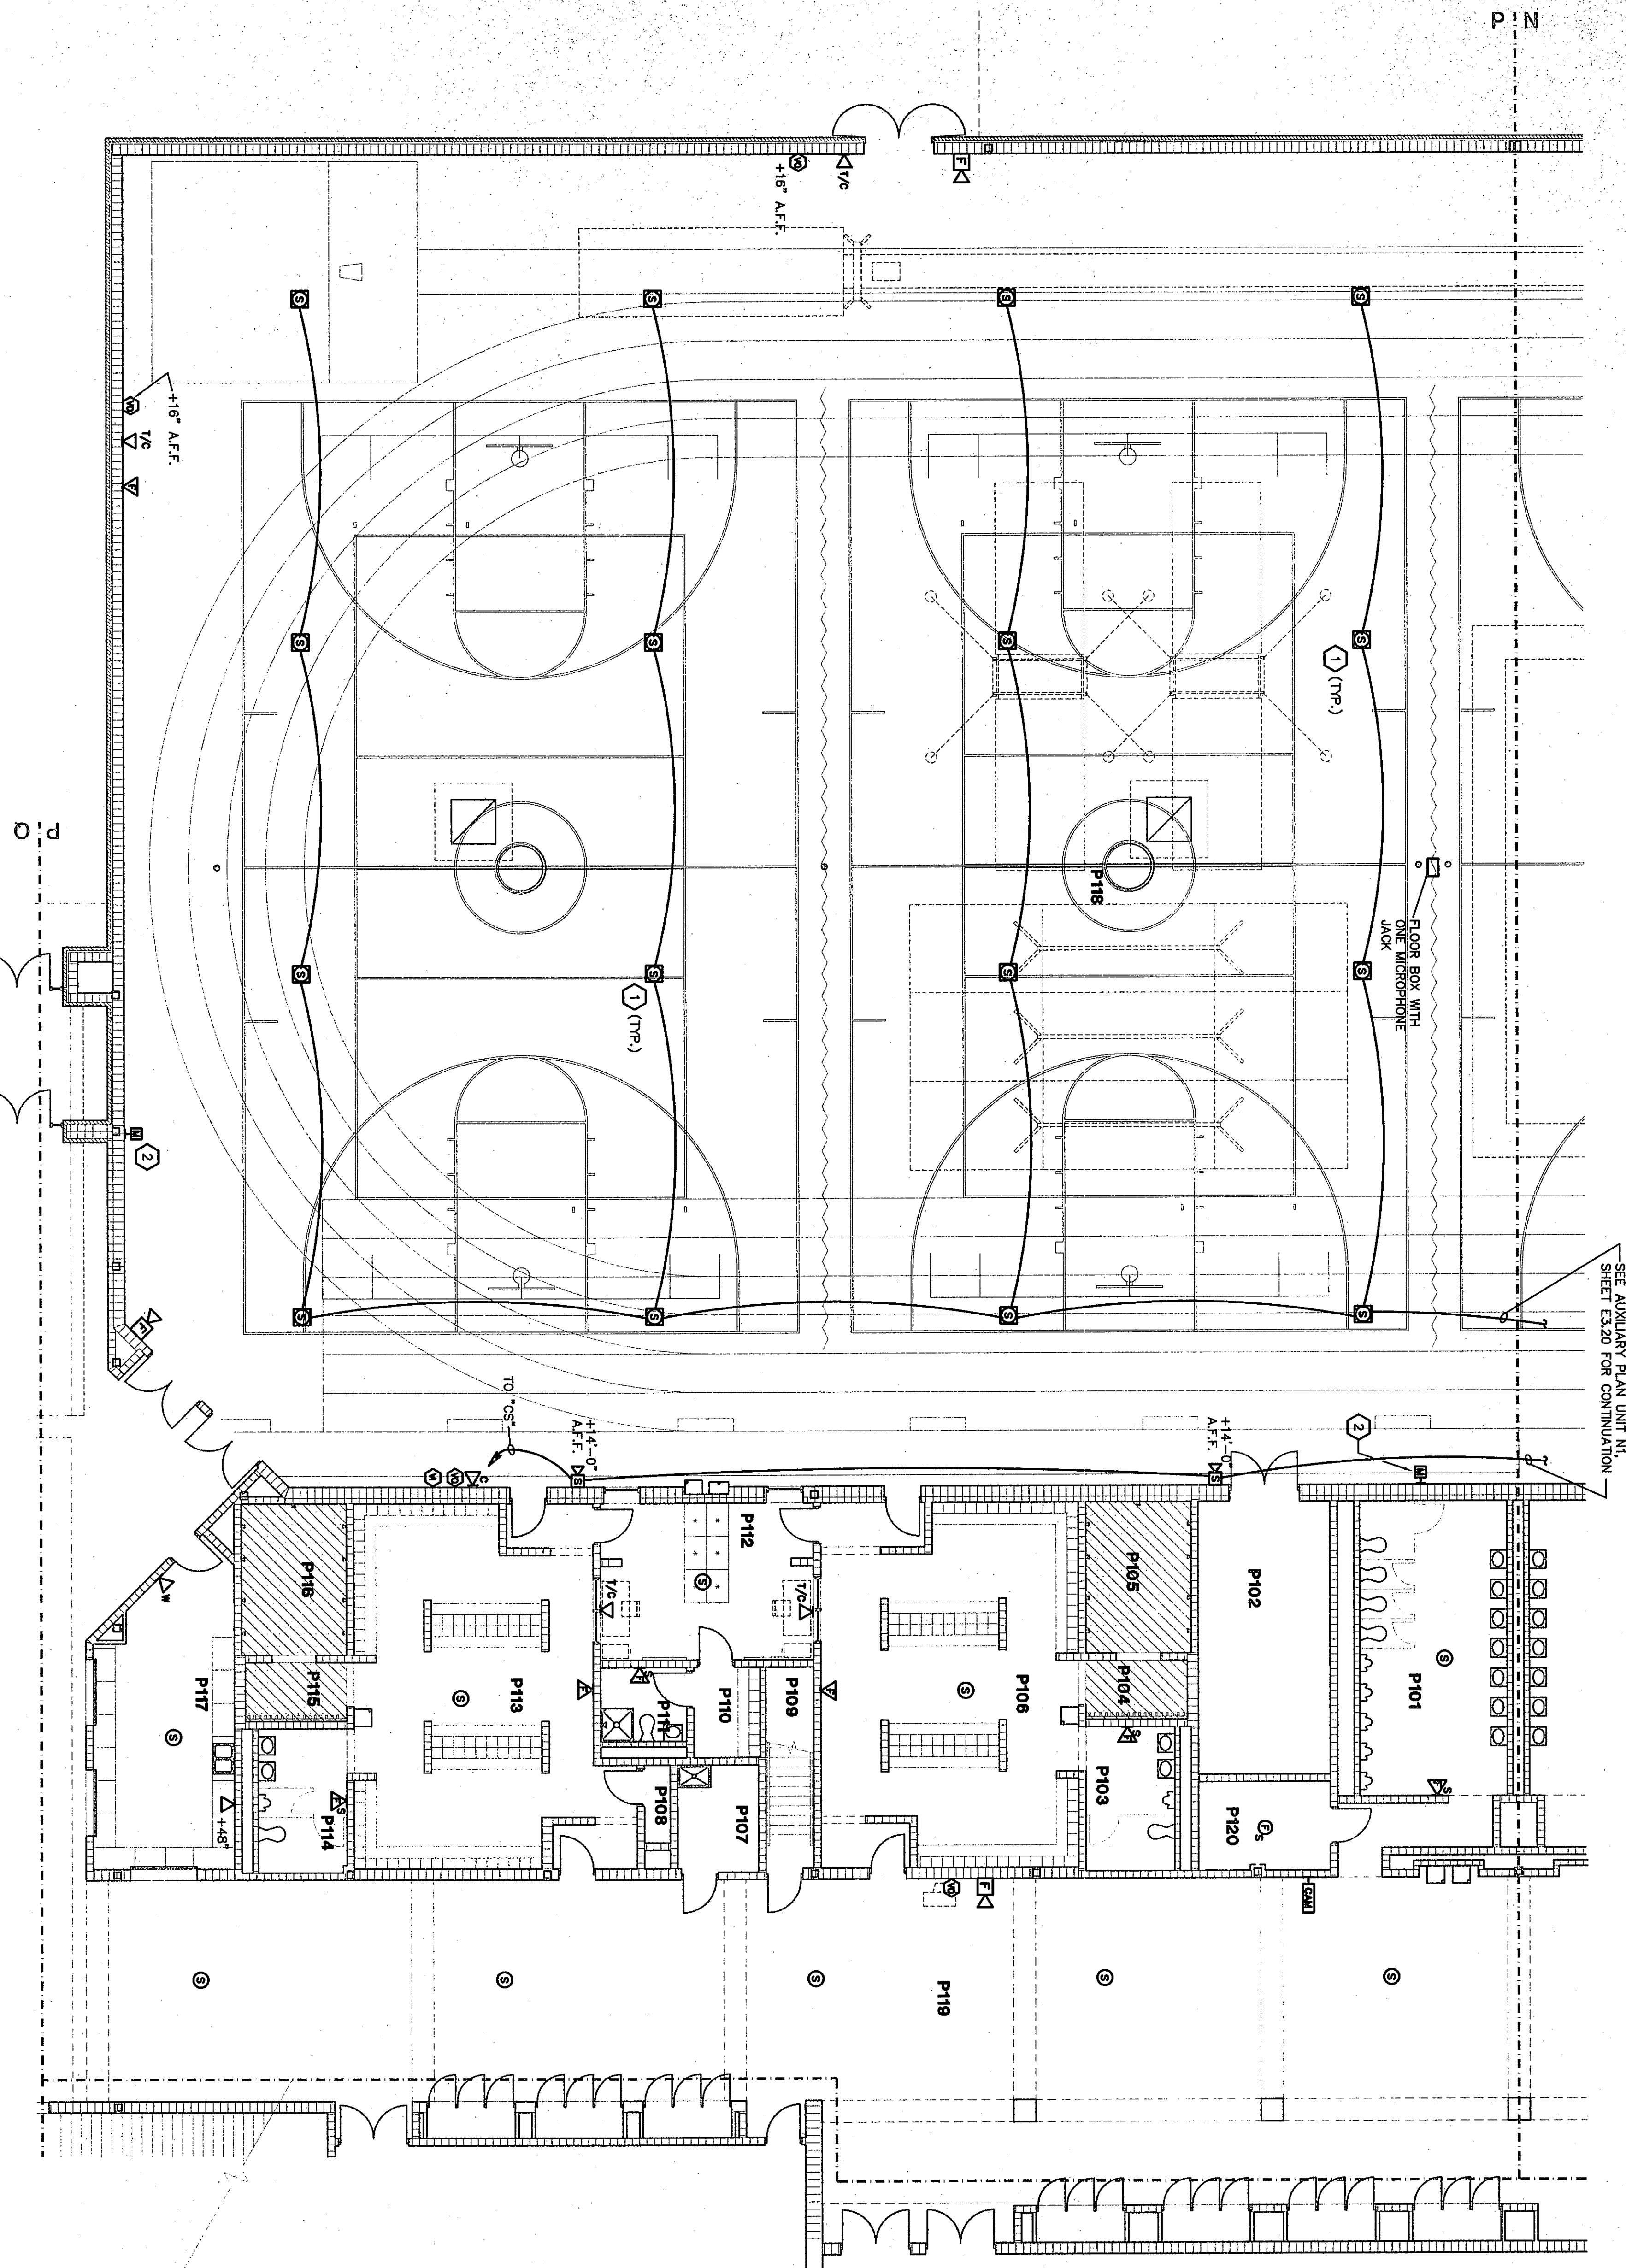

AUXILIARY PLAN UNIT P1

SCALE 1/8" = 1'-0"


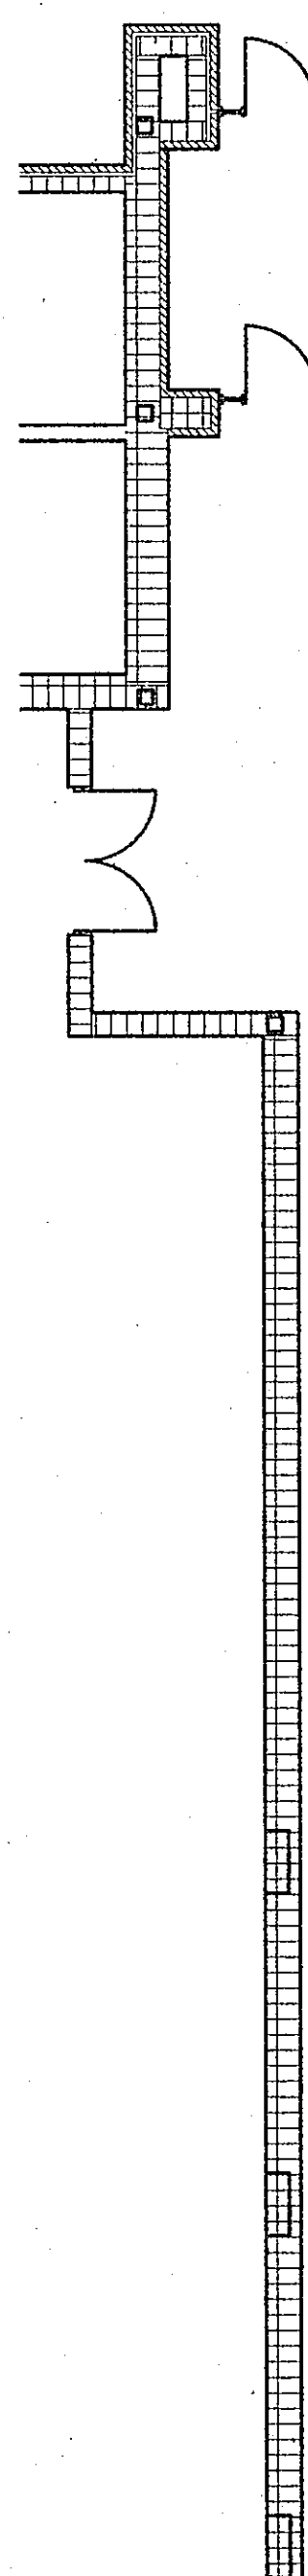


- PLAN NOTES:**
1. MOUNT BOTTOM OF FIELDHOUSE SOUND SYSTEM SPEAKER AT THE SAME HEIGHT AS THE BOTTOM OF STRUCTURAL STEEL.
 2. WIRE MICROPHONE TO FIELDHOUSE SOUND SYSTEM IN ROOM N119.


ROOM LEGEND "P1"			
ROOM NO.	ROOM NAME	AREA S.F.	CEILING HEIGHT
P101	MEN'S TOILET	425	9'-4"
P102	ATHLETIC STORAGE	234	9'-4"
P103	DRINKING ROOM	49	9'-4"
P104	SHOWER ROOM	130	9'-4"
P105	LOCKER	71	9'-4"
P106	STORAGE	19	9'-4"
P107	COACH LOCKER	52	9'-4"
P108	TOILET	52	9'-4"
P109	BOYS' PE LOCKER	104	9'-4"
P110	TOILET	130	9'-4"
P111	CONCESSION STAND	333	9'-4"
P120	ELECTRICAL ROOM	85	10'-0"

THE NEW
CHESTERTON HIGH SCHOOL
FOR THE
DUNELAND SCHOOL CORPORATION
CHESTERTON, INDIANA

COPYRIGHT 1997 BY FANNING/HOWEY ASSOCIATES, INC.

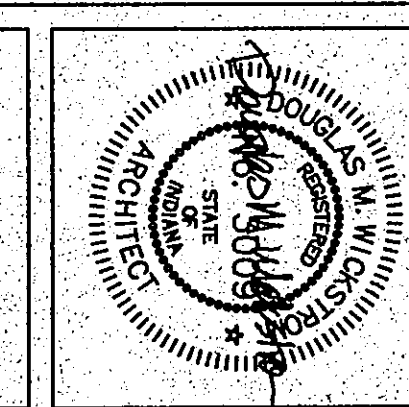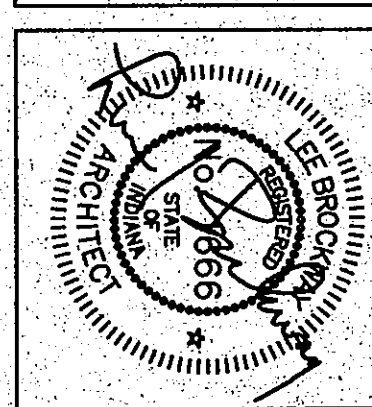

Fanning/Howey Associates, Inc.
Architects Engineers Consultants

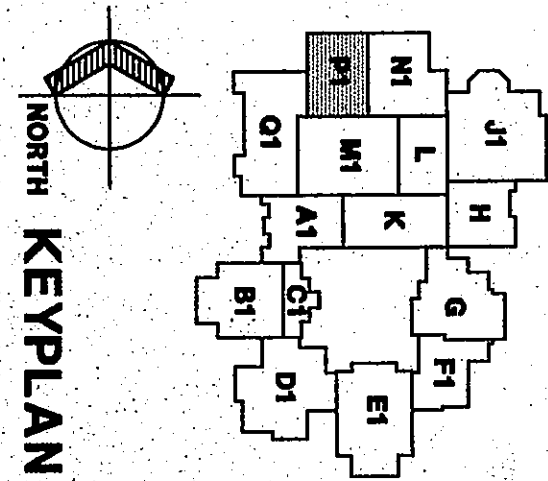

AUXILIARY PLAN UNIT P1

DRAWN BY: MRS. COMM. NO.: 95067.00
CHECKED BY: WBH DATE: APRIL 21, 1997

E3.22

REVISIONS NO. DATE

CHESTERTON HIGH SCHOOL
95067.00