



43

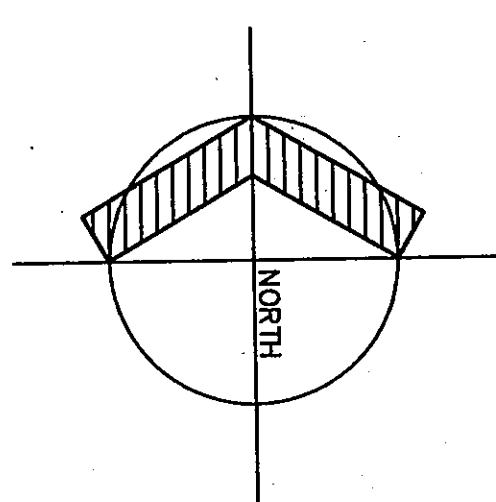

AUXILIARY PLAN UNIT P2

SCALE 1/8" = 1'-0"

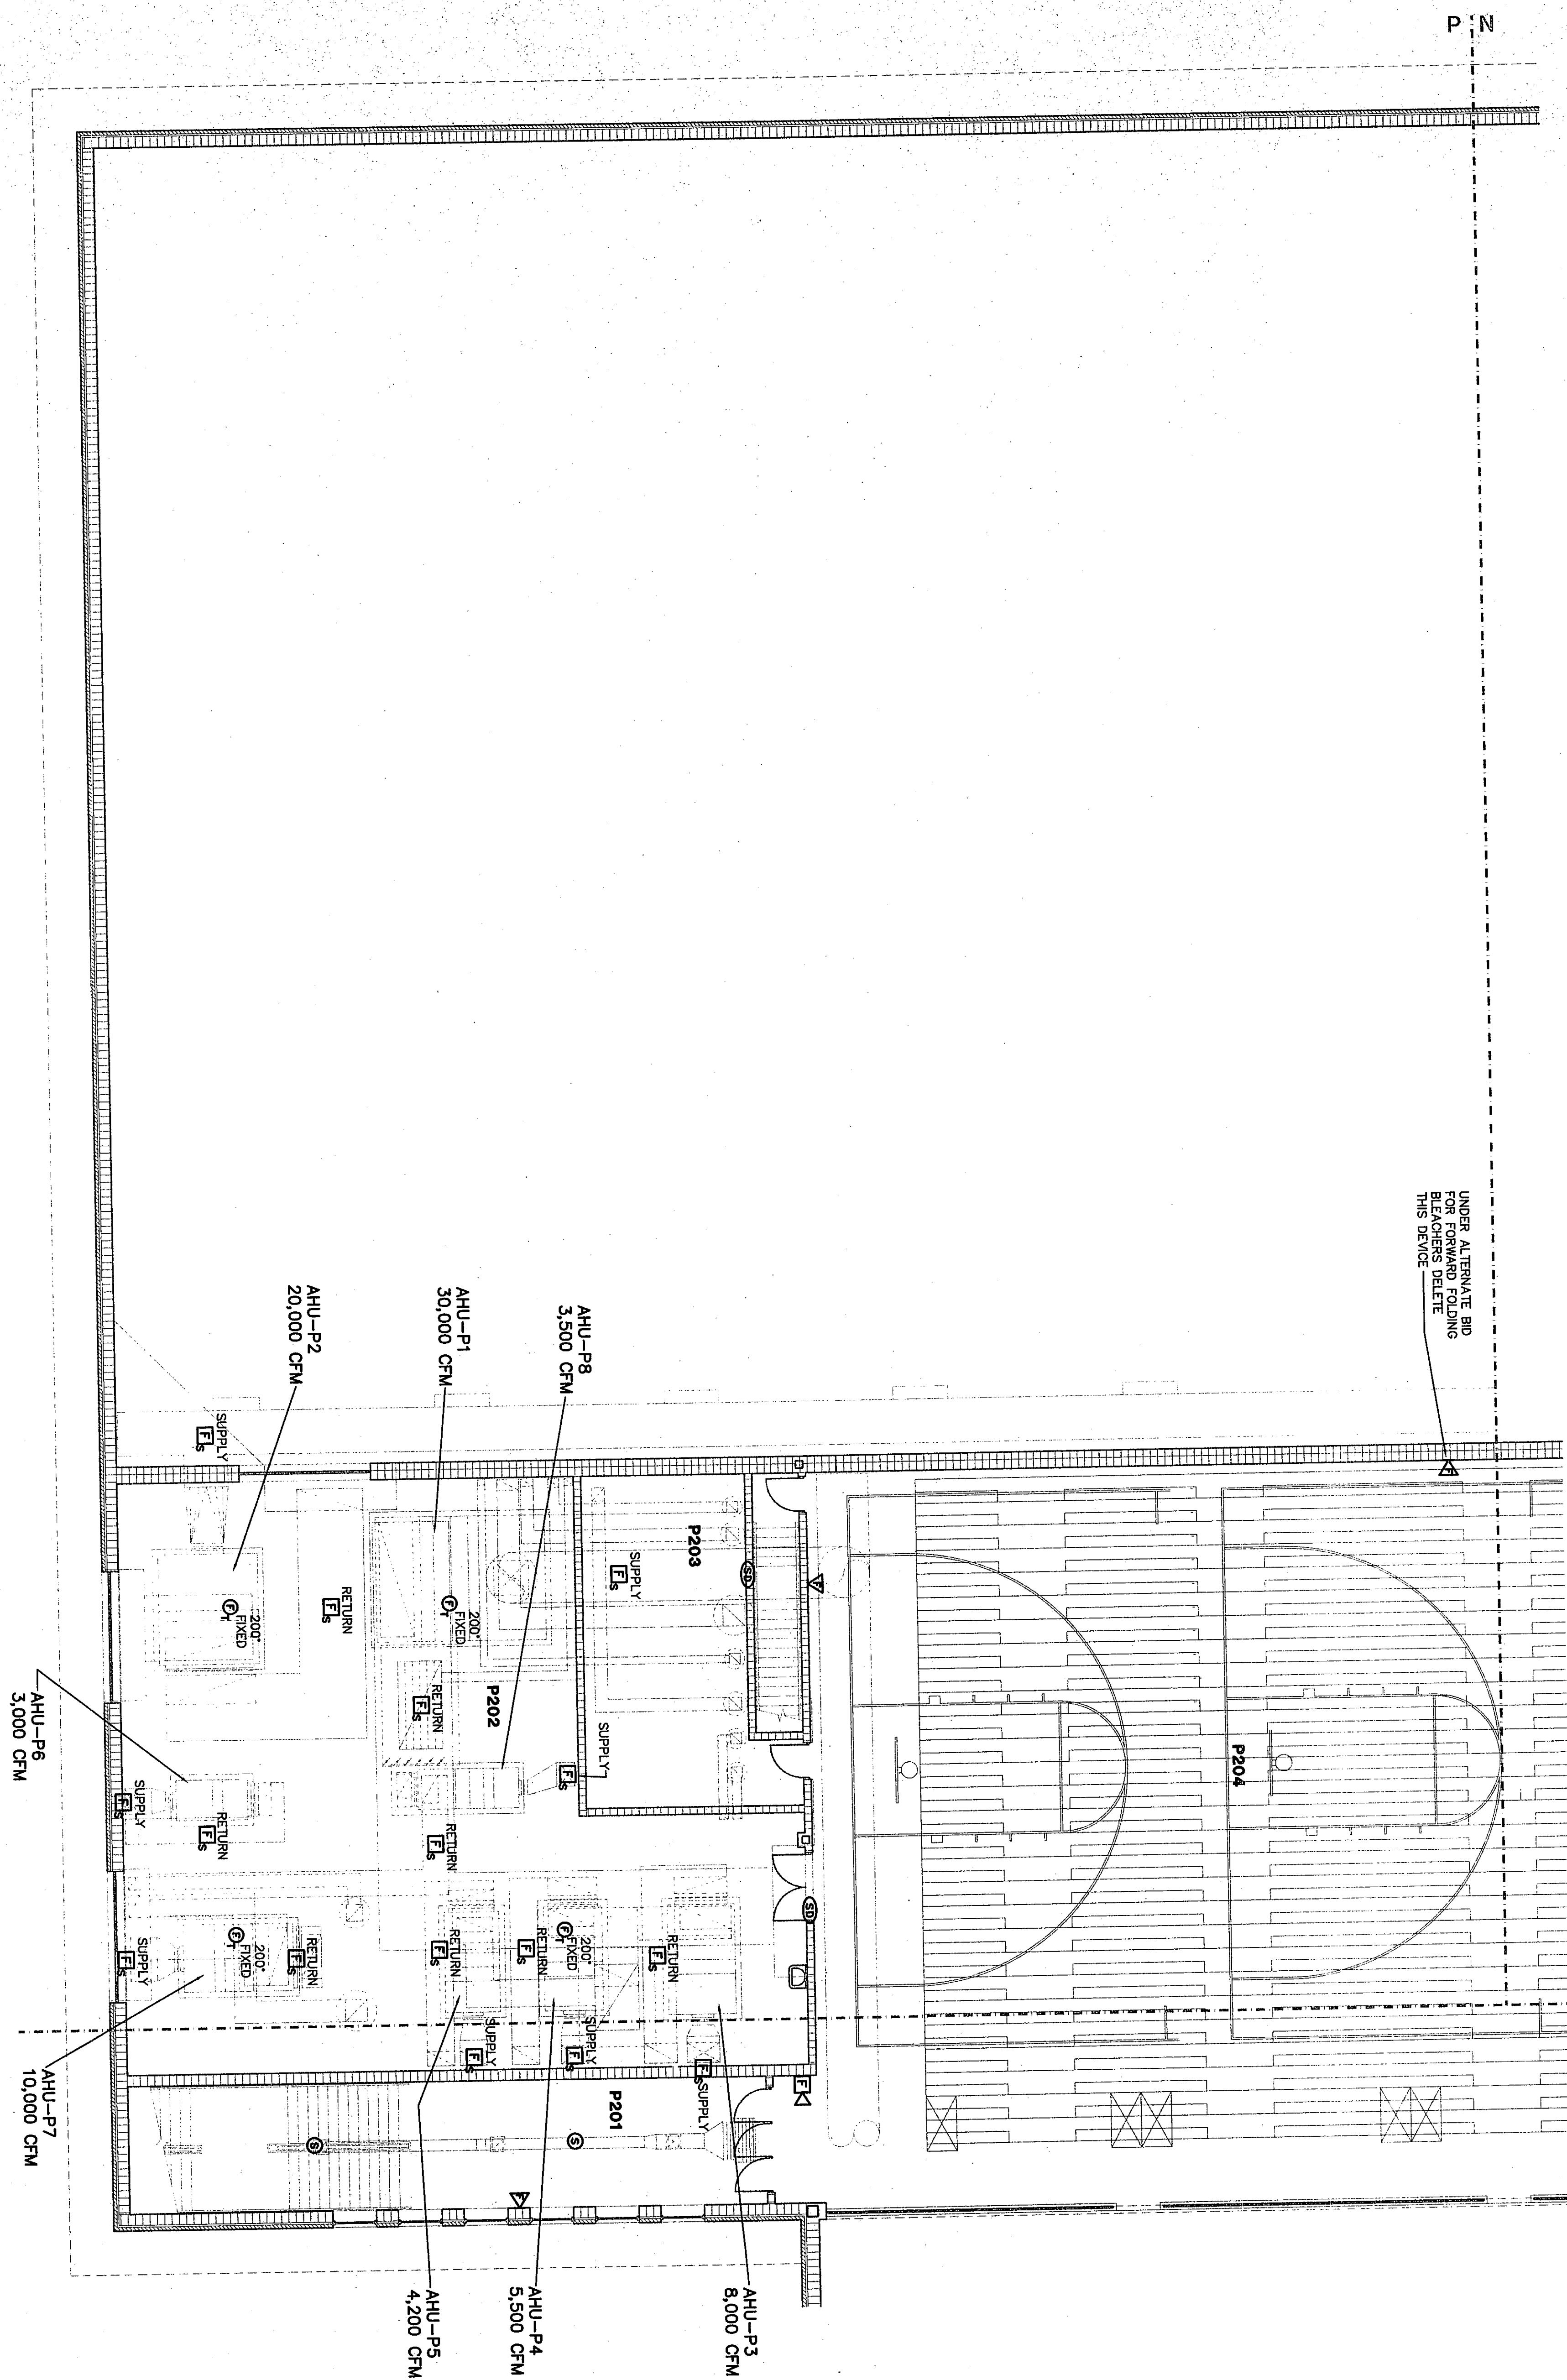

ROOM LEGEND "P2"			
ROOM NO.	ROOM NAME	AREA	CEILING
P201	MECHANICAL ROOM	581	10'-8"
P202	MECHANICAL ROOM	2725	10'-8"
P203	MECHANICAL ROOM	435	9'-4"
P204	BALCONY COURT	438	9'-4"


01-E-41

AUXILIARY PLAN UNIT P2

DRAWN BY: MRS. COMM. NO.: 95067.00
CHECKED BY: WBH DATE: APRIL 21, 1997

E3.23


REVISIONS NO. DATE

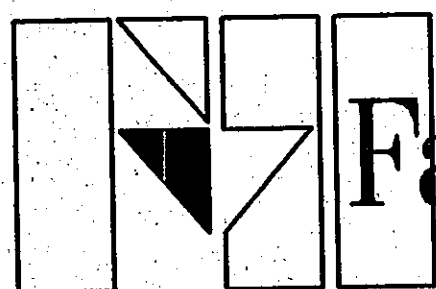

Fanning/Howey Associates, Inc.
Architects Engineers Consultants



KEYPLAN

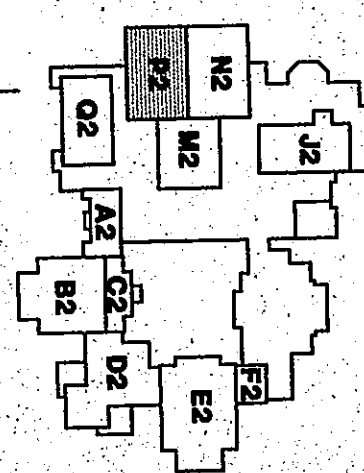

THE NEW
CHESTERTON HIGH SCHOOL
FOR THE
DUNELAND SCHOOL CORPORATION
CHESTERTON, INDIANA

COPYRIGHT 1997 BY FANNING/HOWEY ASSOCIATES, INC.

