


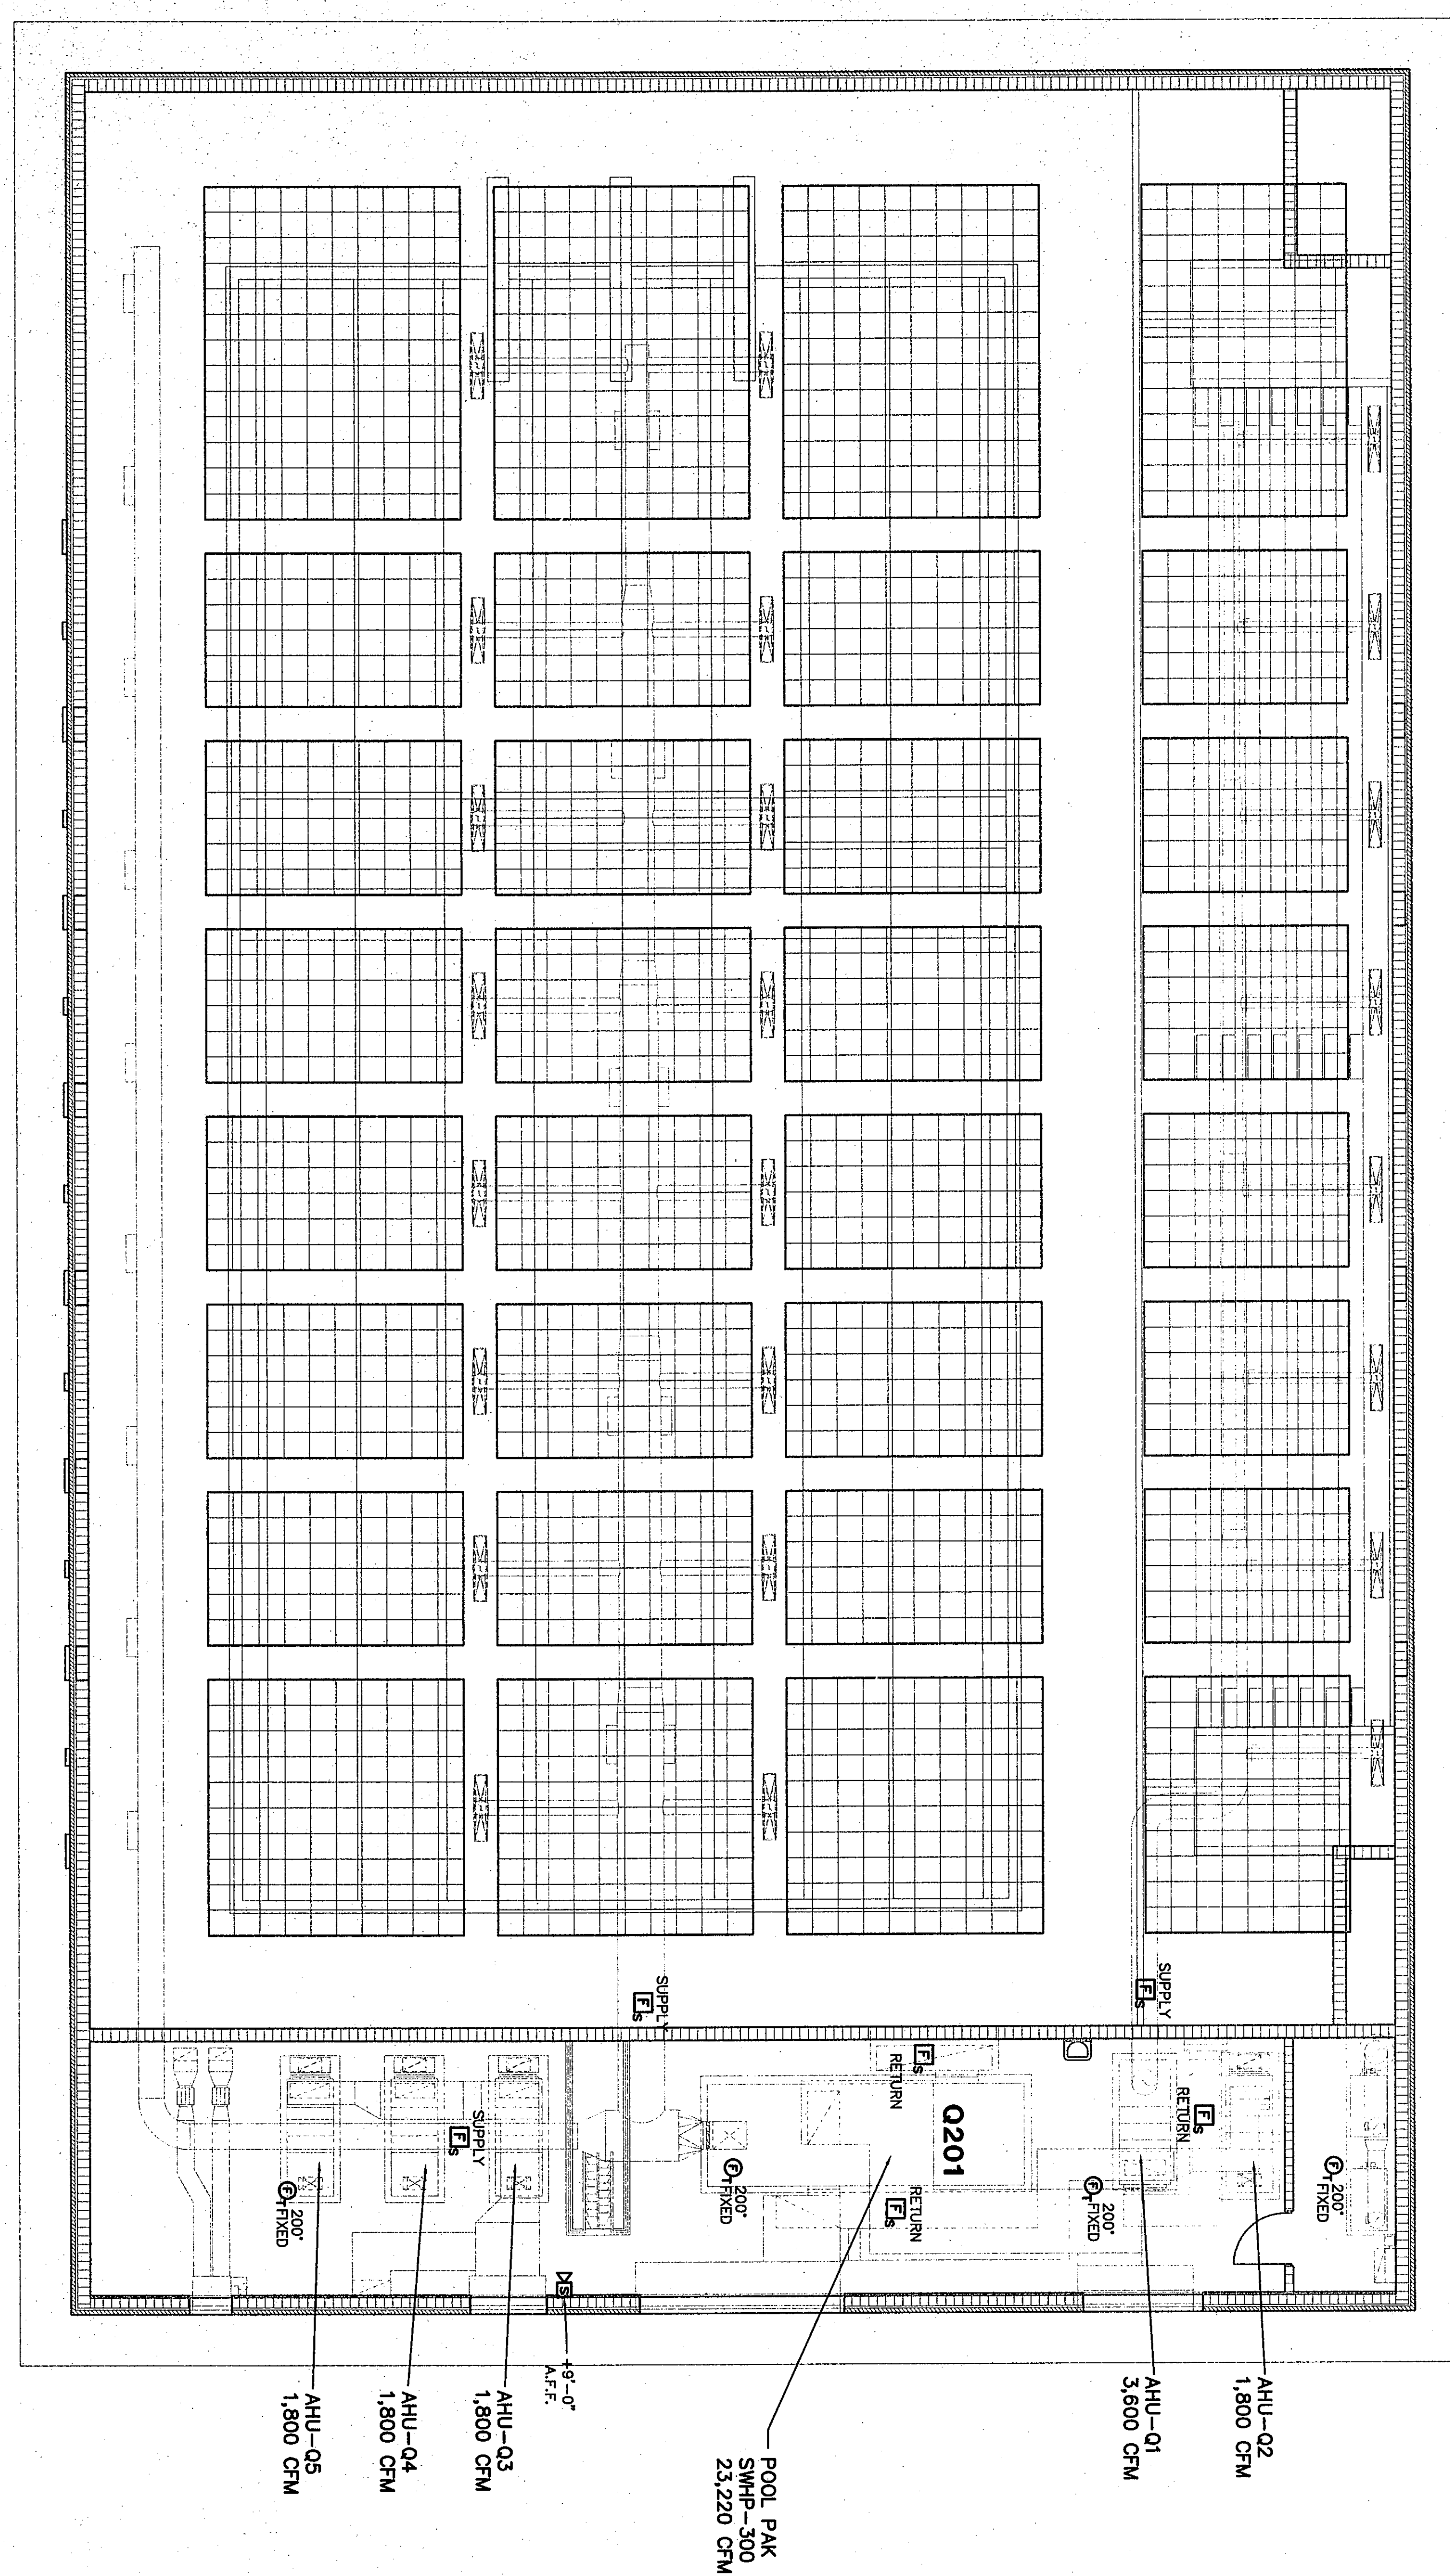

SCALE 1/8" = 1'-0"




ROOM LEGEND "Q2"			
ROOM NO.	ROOM NAME	AREA S.F.	CEILING HEIGHT
Q201	MEZZANINE	2043	----
Q202	MEZZANINE	159	----

AUXILIARY PLAN UNIT Q2


DRAWN BY: MRS	COMM. NO.: 95067.00
CHECKED BY: WBH	DATE: APRIL 21, 1997

E3.25

REVISIONS NO.	DATE
---------------	------

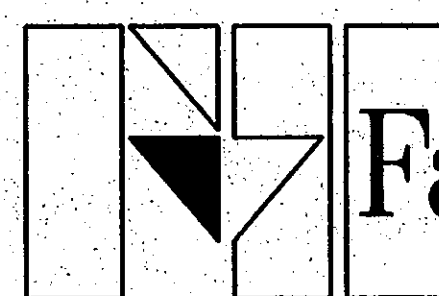



**Fanning/Howey
Associates, Inc.**
Architects Engineers Consultants

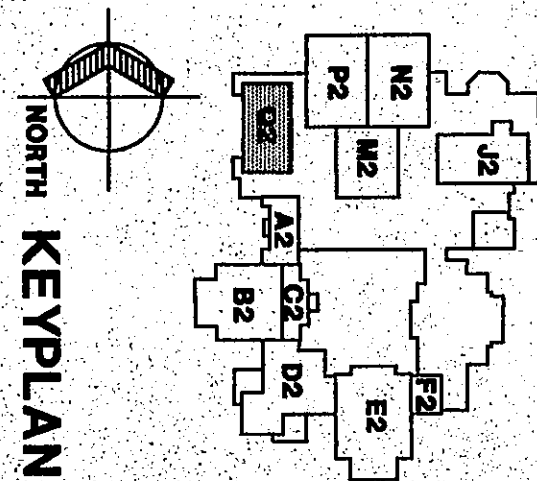

KEYPLAN

**THE NEW
CHESTERTON HIGH SCHOOL
FOR THE
DUNELAND SCHOOL CORPORATION
CHESTERTON, INDIANA**

COPYRIGHT 1997 BY FANNING/HOWEY ASSOCIATES, INC.

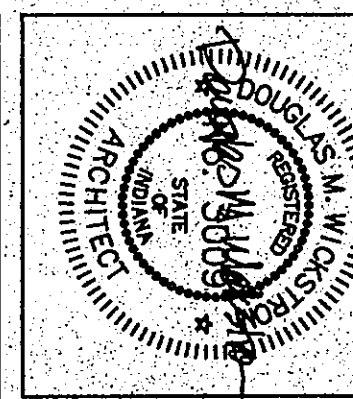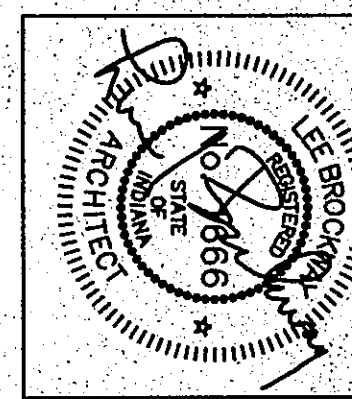

CHESTERTON HIGH SCHOOL
95067.00

Q7-E-43