




SCALE 1/8" = 1'-0"

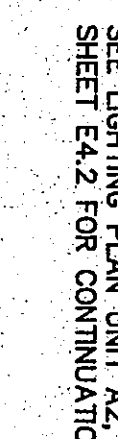

SHEET E4.7 FOR CONTINUATION

996 11-8
959 VARIES

STATE
OF
INDIANA



SCALE 1/8" = 1'-0"


PLAN NOTES

- 1 UNDER ALTERNATE BID PROVIDE LIGHT FIXTURE TYPE FS-524 MOUNTED IN CONC. SEE DETAIL 4/E/15. UNDER BASE BID PROVIDE LIGHT FIXTURE TYPE CR-4 MOUNTED ABOVE CHALKBOARD. SEE DETAIL 4/E/15.
- 2 MOUNT LIGHT FIXTURE TYPE PP-4 AND PP-4 PER DETAIL 11/E/10.
- 3 MOUNT LIGHT FIXTURE TYPE RP-2 AT 9'-6" ABOVE FINISH FLOOR. MOUNT LIGHT FIXTURES TO AVOID MECHANICAL EQUIPMENT.
- 4 WIRE BOTH BALLAST IN THIS LIGHT FIXTURE TO SWITCH LEG "B".
- 5 FOR CORRIDOR LIGHTING CONTROL. SEE DETAIL 6/E/14.
- 6 PROVIDE THE EMERGENCY LIGHT FIXTURE WITH A CONTROL RELAY. MOUNT CONTROL RELAY ABOVE CEILING NEAR LIGHT FIXTURE. WIRE PER DETAIL 7/E/15.
- 7 MOUNT LIGHT FIXTURE TYPE PWM-4 ON WALL AT 9'-0" ABOVE FINISH FLOOR.
- 8 TO CIRCUIT 1B4-15. SEE DRAWING SHEET EA.3 FOR CONTINUATION.
- 9 WIRE THE TWO OUTBOARD LAMPS TO CIRCUIT 2B41-28. WIRE THE INBOARD LAMP TO CIRCUIT 2B41-4. UNLESS THE LAMP IS ON AN EMERGENCY CIRCUIT. REFER TO DETAIL 6/E/14.
- 10 DOWN TO FIRST FLOOR CORRIDOR LIGHTING.


	ALL 2x4' LIGHT FIXTURES SHALL BE PLAIN TYPE F-3 UNLESS OTHERWISE NOTED.
	ALL 1x4' LIGHT FIXTURES SHALL BE PLAIN TYPE F-1 UNLESS OTHERWISE NOTED.
	ALL 2x2' LIGHT FIXTURES SHALL BE PLAIN TYPE F-22 UNLESS OTHERWISE NOTED.
	ALL RECESS CAN LIGHTS SHALL BE PLAIN TYPE PD-1 UNLESS OTHERWISE NOTED.
	ALL EXIT SIGNS SHALL BE PLAIN TYPE XB-1 UNLESS OTHERWISE NOTED.

ROOM LEGEND "B2"		AREA	CEILING
ROOM	ROOM NAME	SQ. FT.	HEIGHT
B201	CLASSROOM	996	11'-8"
B202	CLASSROOM	989	WARES
B203	CLASSROOM	1459	WARES
B204	CLASSROOM	976	WARES
B205	WORKROOM	276	9'-4"
B206	WORKROOM	284	9'-4"
B207	WORKROOM	284	9'-4"
B209	CLASSROOM LAB	2147	WARES
B210	CLASSROOM	987	WARES
B211	CLASSROOM	982	WARES
B212	CLASSROOM	996	WARES
B213	FACILITY TOILET	117	9'-0"
B214	FACILITY TOILET	177	9'-0"
B215	BOYS TOILET	355	9'-0"
B216	MECHANICAL	100	9'-0"
B217	FACILITY TOILET	177	9'-0"
B218	MECHANICAL	143	9'-0"
B219	ELECTRICAL	143	9'-0"
B220	CLASSROOM LAB	1210	WARES
B221	CLASSROOM LAB	1210	WARES
B222	CLASSROOM LAB	1210	WARES
B223	CLASSROOM LAB	1210	WARES
B224	STORAGE	240	9'-4"
B225	STORAGE	2143	10'-0"
B226	STORAGE	2143	10'-0"
B227	CORRIDOR	10	10'-0"
B228	CORRIDOR	10	10'-0"
B229	CORRIDOR	1843	10'-0"
B230	MECHANICAL MEZZ	3252	10'-0"


COPYRIGHT 1997 BY FANNING/HOWEY ASSOCIATES, INC.

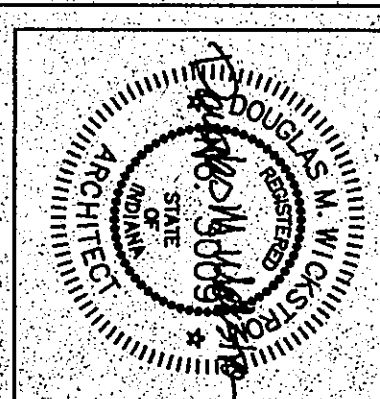

THE NEW
CHESTERTON HIGH SCHOOL
FOR THE
DUNELAND SCHOOL CORPORATION
CHESTERTON, INDIANA

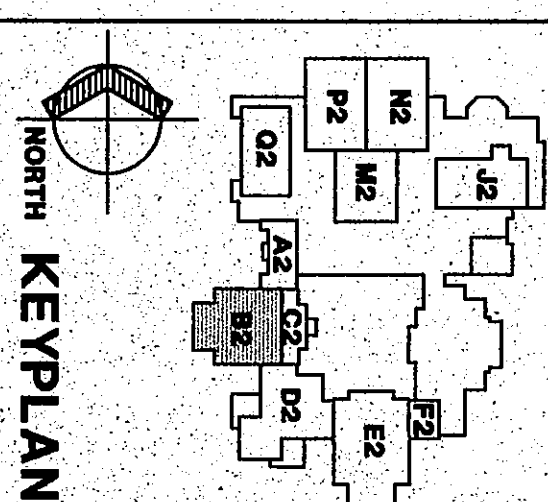

KEYPLAN

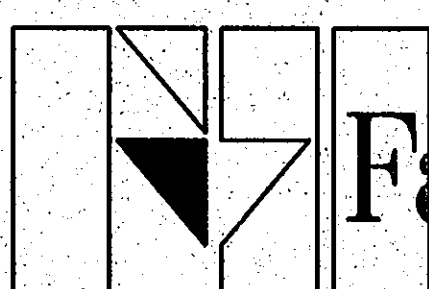

Fanning/Howey
Associates, Inc.
Engineers Consultants

Architects Engineers Consultants

LIGHTING PLAN UNIT B2

DRAWN BY: MRS	COMM. NO.: 95067.00
CHECKED BY: WWH	DATE: APRIL 21, 1997

E4.4

REVISIONS NO.	DATE
---------------	------

CHESTERTON HIGH SCHOOL
95067.00