



SCALE 1/8" = 1'-0"

- ALL 2 1/4" LIGHT FIXTURES SHALL BE PLAIN TYPE F-3 UNLESS OTHERWISE NOTED.
- ALL 1 1/4" LIGHT FIXTURES SHALL BE PLAIN TYPE F-1 UNLESS OTHERWISE NOTED.
- ALL 2 1/2" LIGHT FIXTURES SHALL BE PLAIN TYPE F-22 UNLESS OTHERWISE NOTED.
- ALL RECESS CAN LIGHTS SHALL BE PLAIN TYPE PD-1 UNLESS OTHERWISE NOTED.
- ALL EXIT SIGNS SHALL BE PLAIN TYPE XB-1 UNLESS OTHERWISE NOTED.

PLAN NOTES:

- ① UNDER ALTERNATE BID, PROVIDE LIGHT FIXTURE, TYPE FS-52, MOUNTED IN CASE, TYPE FS-51, UNDER BASE, 60 PROVIDE, LIGHT FIXTURE, TYPE GS-4, MOUNTED ABOVE CHIMNEY/CASE, SEE DETAIL 4/E/15.
- ② LIGHT FIXTURE, TYPE FS-42, MOUNTED IN DISPLAY CASE. SEE DETAIL 1/E/12.
- ③ LIGHT FIXTURE, TYPE FC-2, MOUNTED UNDER WALL CABINET. SEE DETAIL 4/E/10.
- ④ PROVIDE THE EMERGENCY LIGHT FIXTURE WITH A CONTROL, RELAY, MOUNT CONTROL RELAY ABOVE GETTING NEAR LIGHT FIXTURE. WIRE PER DETAIL 1/E/15.
- ⑤ PER DETAIL BULB/15 IN THIS LIGHT FIXTURE, TO SWITCH LBS. 14, PROVIDE BULB/15 TO RELAY, CONTROL TO MAKE THE FIXTURE ONE GRID IN ANY DIRECTION.
- ⑥ FOR CORRIDOR LIGHTING CONTROLS SEE DETAIL 8/E/14.
- ⑦ SECURITY LIGHTING SEE SITE PLAN.
- ⑧ MOUNT LIGHTING CONTRACTOR CL-162 AND CL-262 ABOVE PANELBOARD 1E/12.
- ⑨ TO STAINLESS LIGHTS ABOVE, SEE DRAWING SHEET E4.9 FOR COORDINATION. WIRE THE TWO OUTBOARD LAMPS TO GETTING 1E/4-20. WIRE THE INBOARD LAMP TO DETAIL 1E/1-22 UNLESS THE LAMP IS ON AN EMERGENCY CIRCUIT. REFER TO DETAIL 8/E/14.

ROOM LEGEND	
ROOM NO.	ROOM NAME
E101	CLASSROOM
E102	CLASSROOM
E103	CLASSROOM
E104	CLASSROOM
E105	RECORDING ROOM
E106	RECORDING ROOM
E107	CLASSROOM
E108	RECORDING ROOM
E109	RECORDING ROOM
E110	CLASSROOM
E111	RECORDING ROOM
E112	RECORDING ROOM
E113	CLASSROOM
E114	RECORDING ROOM
E115	CLASSROOM
E116	RECORDING ROOM
E117	RECORDING ROOM
E118	RECORDING ROOM
E119	SCIENCE LAB
E120	SCIENCE LAB
E121	SCIENCE LAB
E122	SCIENCE LAB
E123	PREP ROOM
E124	LAB
E125	JUNIOR
E126	FACULTY TOILET
E127	ELEVATOR
E128	ELEVATOR
E129	ELEVATOR EQUIPMENT
E130	PANTRY
E131	TOILET
E132	ELECTRICAL CLOSET
E133	DEPARTMENTAL PLANNING
E134	STORAGE ROOM
E135	STORAGE
E136	STAIR
E137	MULTI PURPOSE
E138	STORAGE
E139	CORRIDOR
E140	CORRIDOR
E141	CORRIDOR
E142	CORRIDOR
E143	CORRIDOR


ROOM LEGEND "E1"

LIGHTING PLAN UNIT E1


DRAWN BY: MRS	COMM. NO.: 95067.00
CHECKED BY: WBH	DATE: APRIL 21, 1997

E4.8

REVISIONS	NO.	DATE
-----------	-----	------

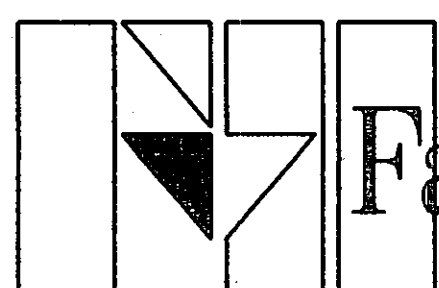

Fanning/Howey
Associates, Inc.
Engineers Consultants

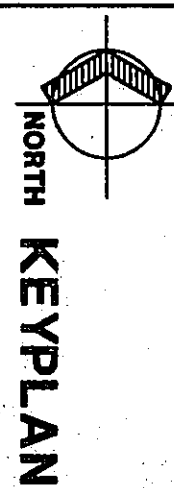

THE NEW
CHESTERTON HIGH SCHOOL
FOR THE
DUNELAND SCHOOL CORPORATION
CHESTERTON, INDIANA

COPYRIGHT 1997 BY FANNING/HOWEY ASSOCIATES, INC.

