



SEE LIGHTING PLAN UNIT F2,
SHEET E4.11 FOR CONTINUATION

LIGHTING PLAN UNIT E2

SCALE 1/8" = 1'-0"

	ALL 2'x4' LIGHT FIXTURES SHALL BE PLAN TYPE F-3 UNLESS OTHERWISE NOTED.
	ALL 1'x4' LIGHT FIXTURES SHALL BE PLAN TYPE F-1 UNLESS OTHERWISE NOTED.
	ALL 2'x2' LIGHT FIXTURES SHALL BE PLAN TYPE F-22 UNLESS OTHERWISE NOTED.

LIGHTING PLAN MEZZANINE E2

SCALE: 1/8" = 1'-0"

ROOM LEGEND "E2"

[illegible]

PLAN NOTES:


- 1 MOUNT BASE DO PROVIDE LIGHT FIXTURE TYPE TS-324. MOUNTED IN COVE. SEE DETAIL 7/6/15. UNDER ALTERNATIVE DO PROVIDE LIGHT FIXTURE TYPE CS-4 MOUNTED ABOVE CEILING. SEE DETAIL 7/6/15.
- 2 MOUNT LIGHT FIXTURE TYPE R-4 AT 9'-0" ABOVE FINISH FLOOR.
- 3 LIGHT FIXTURE TYPE FC-2 MOUNTED UNDER WALL CABINET. SEE DETAIL 7/6/15.
- 4 PROVIDE THE EMERGENCY LIGHT FIXTURE WITH A CONTROL RELAY. MOUNT CONTROL RELAY ABOVE CEILING NEAR LIGHT FIXTURE. WIRE PER DETAIL 7/6-2.
- 5 MOUNT LIGHT FIXTURE TYPE R-2 AT 9'-0" ABOVE FINISH FLOOR. MOUNT LIGHT FIXTURES TO MISS MECHANICAL EQUIPMENT.
- 6 MOUNT LIGHT FIXTURE TYPE PD-4 AND PD-4-PER DETAIL 7/6/15.10.
- 7 PROVIDE EACH BALLAST IN THIS LIGHT FIXTURE TO SWITCH LEG. DO NOT PROVIDE ENOUGH FLEXIBLE CONDUIT TO MATCH FIXTURE ONE GRID IN ANY DIRECTION.
- 8 FOR CORROSION/STAIN LIGHTING CONTROL. SEE DETAIL 8/3/4.
- 9 TO CIRCUIT ESH-20. SEE DRAWING SHEET E4.8 FOR CONTINUATION.
- 10 WIRE THE TWO OUTPOOLED LAMPS TO CIRCUIT 25H-145. CIRCUIT THE INBOARD LAMP TO 25H-107. UNLESS THE LAMP IS ON AN EMERGENCY CIRCUIT. REFER TO DETAIL 8/6/14.

LIGHTING PLAN UNIT E2

DRAWN BY: MRS	COMM. NO.: 95067.00
CHECKED BY: WBH	DATE: APRIL 21, 1997

E4.9

REVISIONS	NO.	DATE
-----------	-----	------

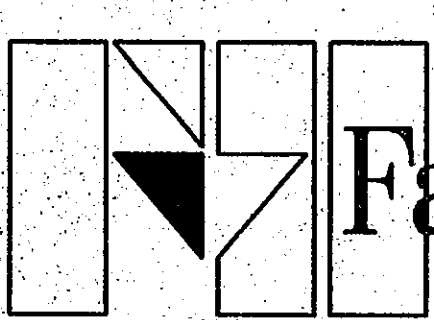

Fanning/Howey
Associates, Inc.
Engineers Consultants



KEYPLAN

THE NEW
CHESTERTON HIGH SCHOOL
FOR THE
DUNELAND SCHOOL CORPORATION
CHESTERTON, INDIANA

COPYRIGHT 1997 BY FANNING/HOWEY ASSOCIATES, INC.

