


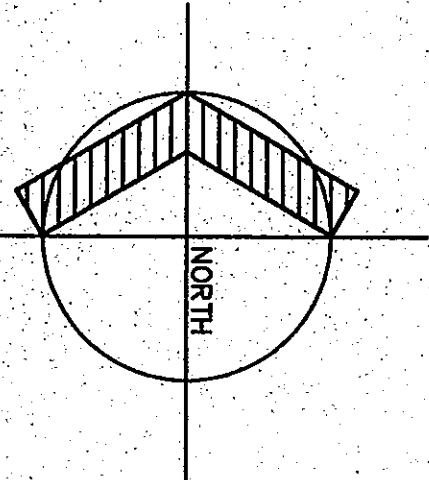

SCALE 1/8" = 1'-0"


- ALL 2 1/4" LIGHT PRIMERS SHALL BE PLAN TYPE P-3 UNLESS OTHERWISE NOTED.
- ALL 1 1/4" LIGHT PRIMERS SHALL BE PLAN TYPE P-1 UNLESS OTHERWISE NOTED.
- ALL 2 1/2" LIGHT PRIMERS SHALL BE PLAN TYPE P-22 UNLESS OTHERWISE NOTED.
- ALL RECES CAN LIGHTS SHALL BE PLAN TYPE P-1 UNLESS OTHERWISE NOTED.
- ALL EXT SIGNS SHALL BE PLAN TYPE BX-1 UNLESS OTHERWISE NOTED.

- ① MOUNT LIGHT FIXTURE TYPE FR-4 AT 12'-0" ABOVE FINISH FLOOR.
- ② SEE LIGHTING PLAN UNIT A1, SHEET EA1, FOR DISPLAY CASE LIGHTING REQUIREMENTS.
- ③ SEE LIGHTING PLAN UNIT M1, SHEET EA20, FOR DISPLAY CASE LIGHTING REQUIREMENTS.
- ④ SEE LIGHTING PLAN UNIT L1, SHEET EA22, FOR DISPLAY CASE LIGHTING REQUIREMENTS.
- ⑤ MOUNT EXIT SIGN ON FACE OF UPPER WALL AT 10'-6" ABOVE FINISH FLOOR.
- ⑥ UP TO EMERGENCY LIGHT FIXTURE. SEE LIGHTING PLAN UNIT M2 SHEET EA1,9.

ROOM NO.	ROOM NAME	AREA S.F.	CEILING HEIGHT
M101	GYMNASIUM	1706.4	10'-0"
M102	MEN'S TOILET	492	9'-4"
M103	WOMEN'S TOILET	492	9'-4"
M104	STORAGE	857	10'-0"
M105	WRESTLING	4853	10'-0"
M106	WEIGHT ROOM	3241	10'-0"
M107	OFFICE	120	9'-4"
M108	STAIR	2475	10'-0"
M109	STAIR	294	10'-0"



KEYPLAN

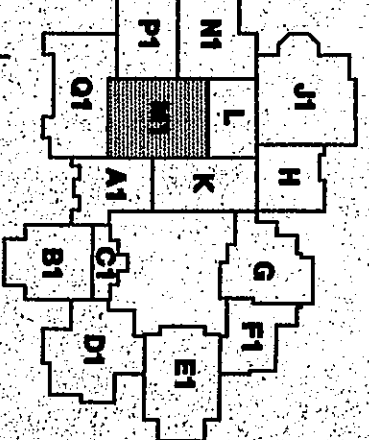

Copyright 1997 by Fanning/Howe Associates, Inc.