



SCALE 1/8" = 1'-0"

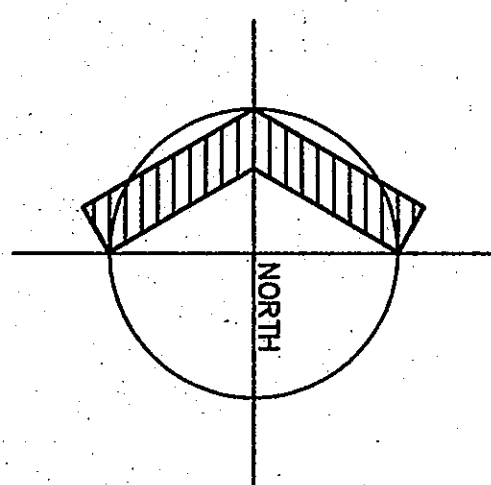

SCALE 1/8" = 1'-0"

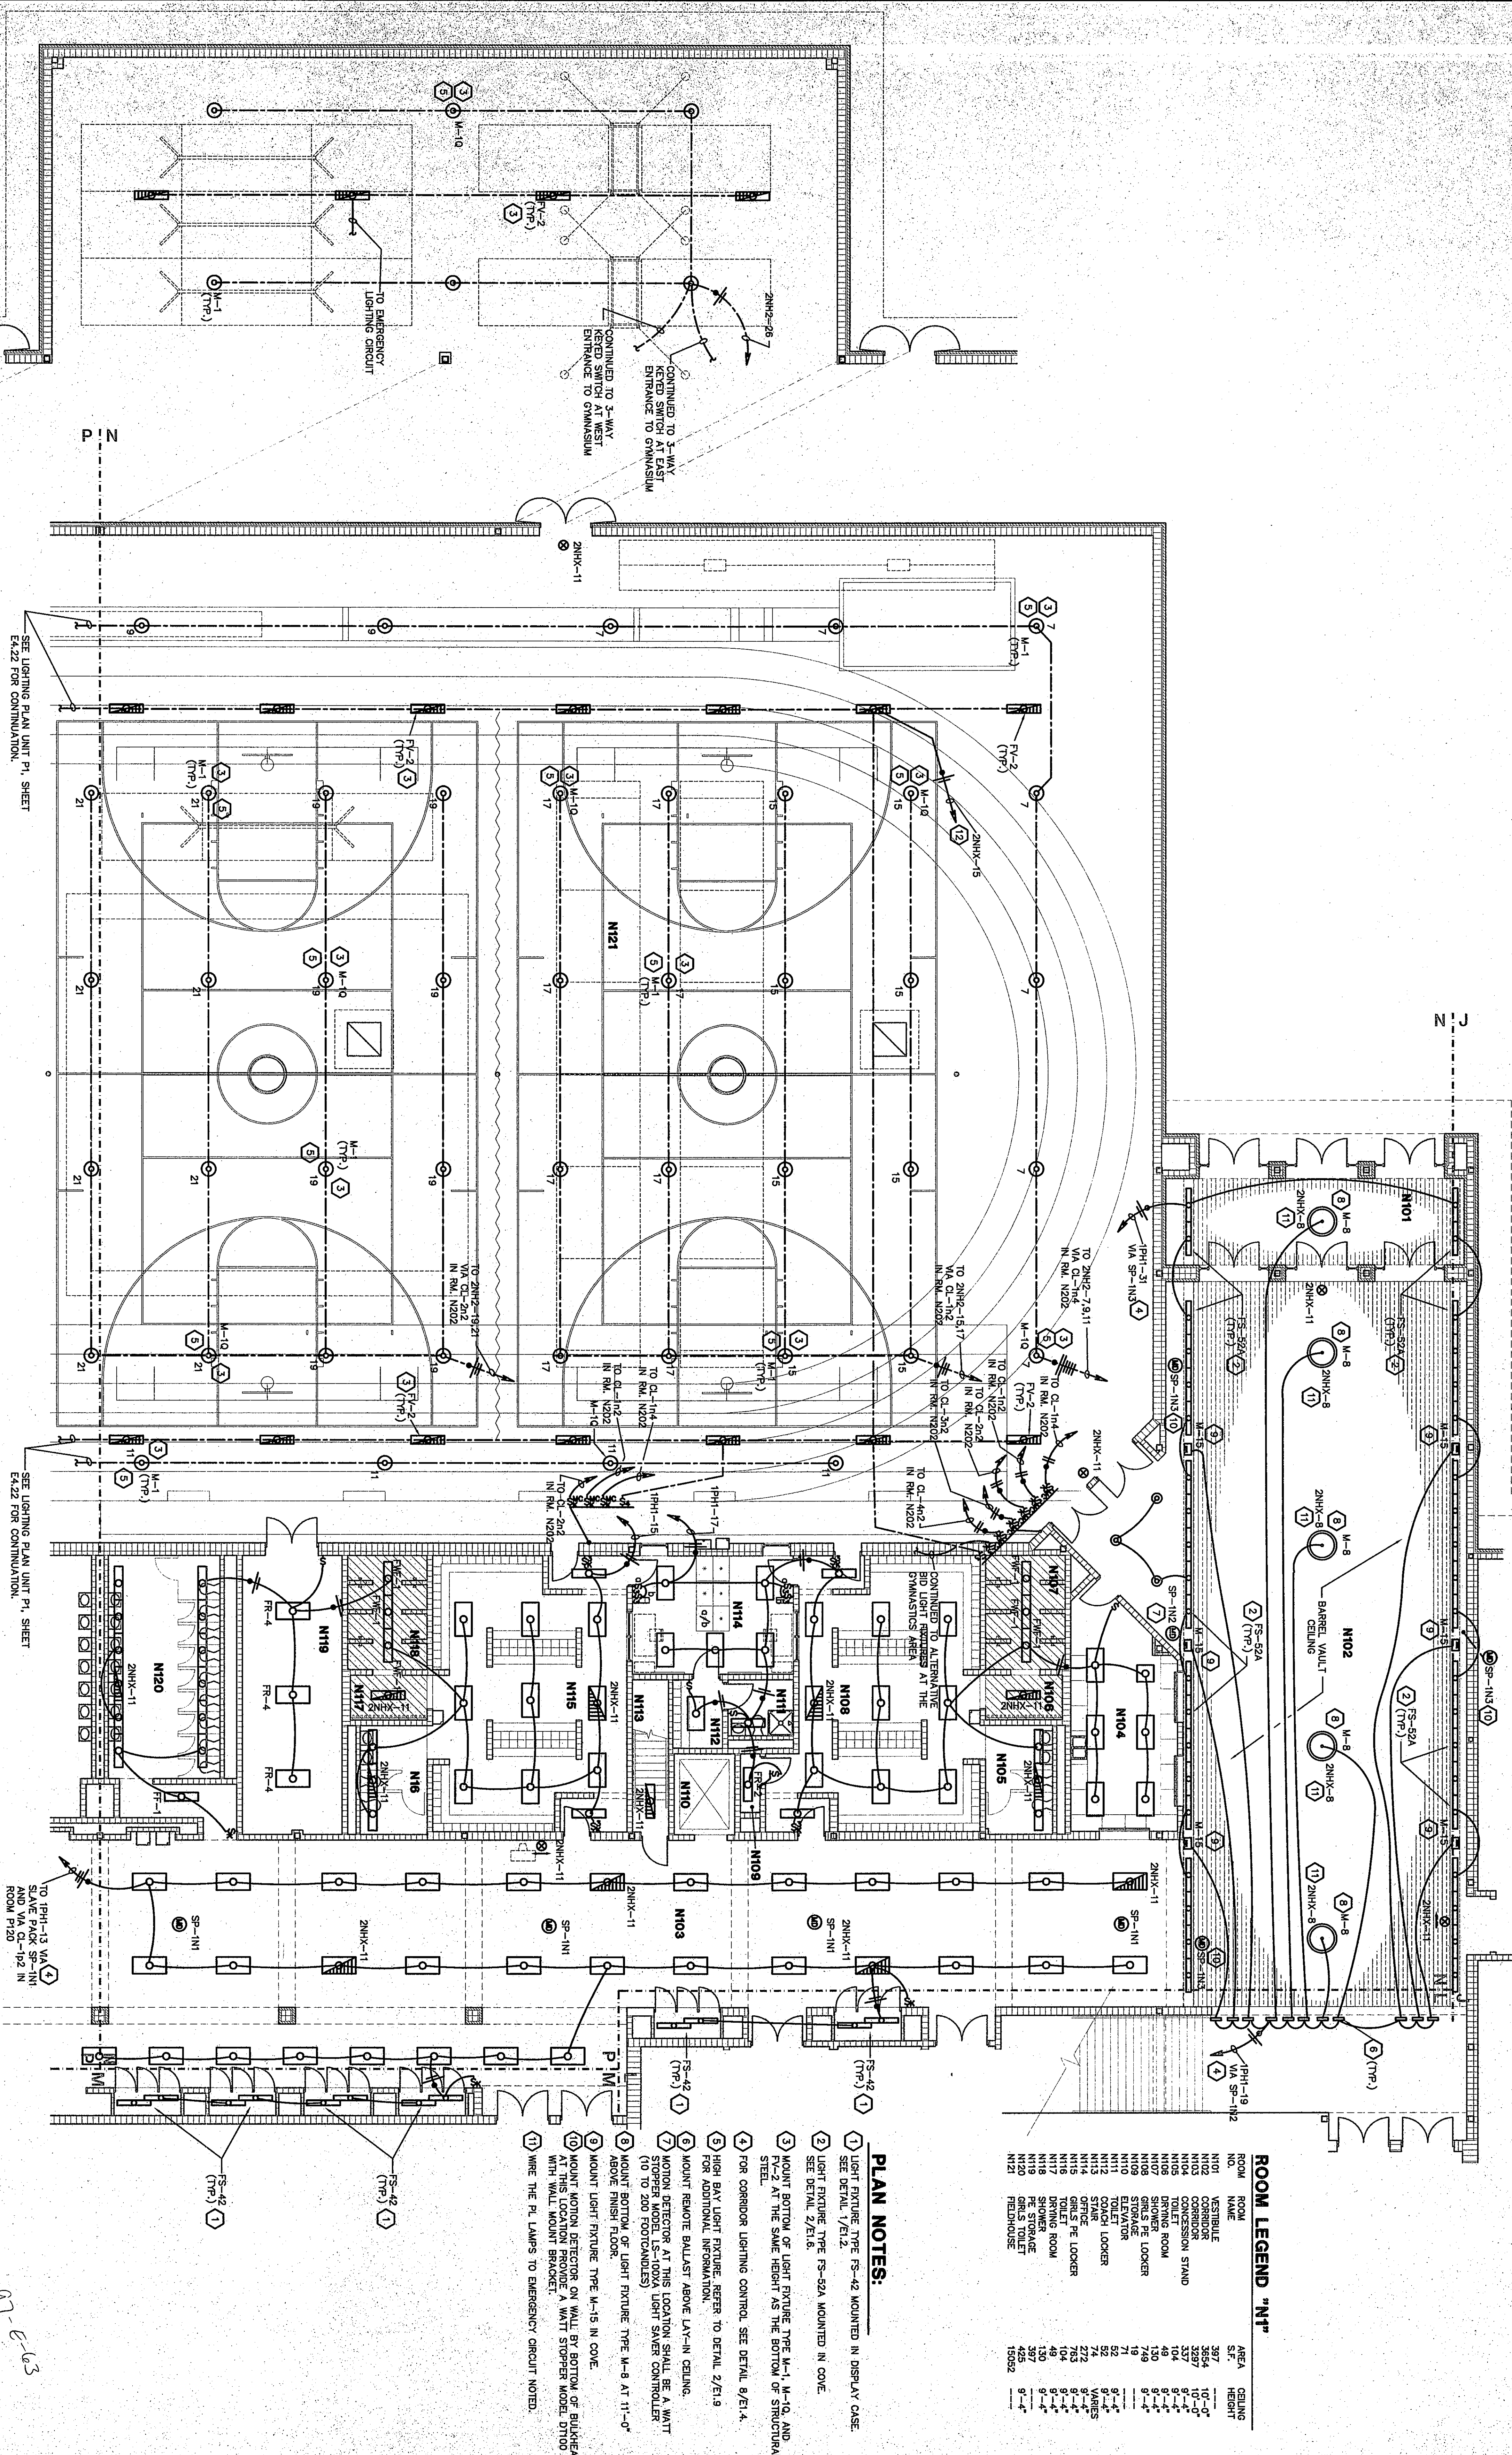


ROOM NO.	ROOM NAME	AREA S.F.	CEILING HEIGHT
N101	VESTIBULE	397	10'-0"
N102	CORRIDOR	354	10'-0"
N103	STORAGE	337	9'-6"
N104	CONCESSION STAND	100	9'-6"
N105	TOILET	40	9'-6"
N106	TOILET	120	9'-6"
N107	SHOWER	10	9'-6"
N108	STORAGE	174	9'-6"
N109	GMS FS LOCKER	748	9'-6"
N110	ELEVATOR	77	9'-6"
N111	TOILET	52	9'-6"
N112	LOCKER	72	9'-6"
N113	STAIR	52	9'-6"
N114	OFFICE	72	9'-6"
N115	LOCKER	72	9'-6"
N116	FS LOCKER	104	9'-6"
N117	DRIVING ROOM	48	9'-6"
N118	DRIVING ROOM	48	9'-6"
N119	FS STORAGE	397	9'-6"
N120	GMS LOCKER	452	9'-6"
N121	FIELDHOUSE	15052	9'-6"

PLAN NOTES:


- 1 LIGHT FIXTURE TYPE FS-42 MOUNTED IN DISPLAY CASE. SEE DETAIL 1/E/12.
- 2 LIGHT FIXTURE TYPE FS-32 MOUNTED IN CASE.
- 3 LIGHT FIXTURE TYPE FS-32 MOUNTED IN CASE. SEE DETAIL 2/E/16.
- 4 3 MOUNT BOTTOM OF LIGHT FIXTURE TYPE M-1, M-10, AND P-2-2 AT THE SAME HEIGHT AS THE BOTTOM OF STRUCTURAL STEEL.
- 5 4 FOR CORROSION LIGHTING CONTROL. SEE DETAIL 6/E/1-4.
- 6 HIGH BAY LIGHT FIXTURE. REFER TO DETAIL 2/E/19 FOR ADDITIONAL INFORMATION.
- 7 MOUNT REMOVE BALLAST ABOVE JAY-IN CEILING.
- 8 LIGHT DETECTOR AT THIS LOCATION SHALL BE A WATT STOPPER MODEL IS-1000A LIGHT SAVING CONTROLLER. (10 TO 20 FOOTCANDLES)
- 9 MOUNT BOTTOM OF LIGHT FIXTURE TYPE M-9 AT 11'-0" ABOVE FINISH FLOOR.
- 10 MOUNT LIGHT FIXTURE TYPE M-15 IN CASE.
- 11 MOUNT LIGHT DETECTOR ON WALL BY BOTTOM OF BILLBOARD WITH WALL MOUNT BRACKET.
- 12 TIE THE L1 LAMPS TO EMERGENCY CIRCUIT NOTED.

97-E-63

	ALL 2x4' LIGHT FIXTURES SHALL BE PLAIN TYPE F-3 UNLESS OTHERWISE NOTED.
	ALL 1x4' LIGHT FIXTURES SHALL BE PLAIN TYPE F-1 UNLESS OTHERWISE NOTED.
	ALL 2x2' LIGHT FIXTURES SHALL BE PLAIN TYPE F-22 UNLESS OTHERWISE NOTED.
	ALL RECESSED LIGHTS SHALL BE PLAIN TYPE FP-1 UNLESS OTHERWISE NOTED.
	ALL EXIT SIGNS SHALL BE PLAIN TYPE XE-1 UNLESS OTHERWISE NOTED.

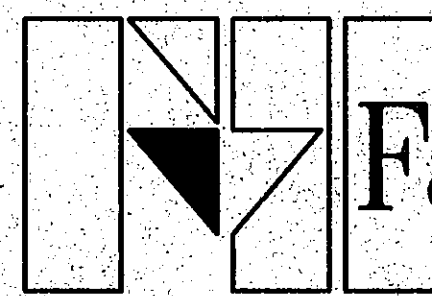

Fanning/Howey
Associates, Inc.
 Architects Engineers Consultants

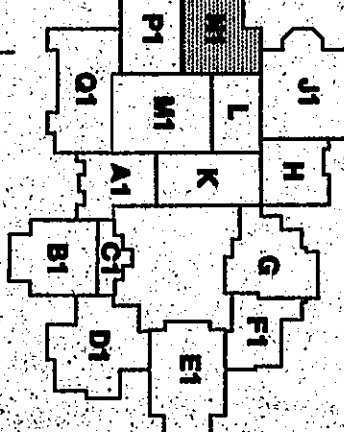

THE NEW
CHESTERTON HIGH SCHOOL
FOR THE
DUNELAND SCHOOL CORPORATION
CHESTERTON, INDIANA

COPYRIGHT 1997 BY FANNING/HOWEY ASSOCIATES, INC.

