


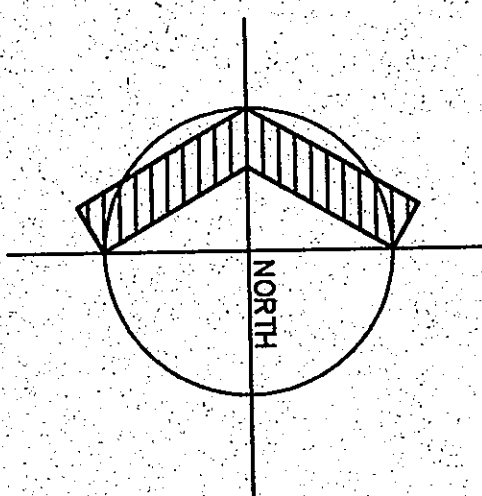

SCALE 1/8" = 1'-0"

PLAN NOTES:

- ① LIGHT FIXTURE TYPE RS-42 MOUNTED IN DISPLAY CASE. SEE DETAIL 7/E/12.
- ② MOUNT LIGHT FIXTURE TYPE RR-4 AT 11'-0" ABOVE FINISH FLOOR.
- ③ MOUNT BOTTOM OF LIGHT FIXTURE TYPE M-1, M-10 AND PL-2 AT THE SAME HEIGHT AS THE BOTTOM OF STRUCTURAL STEEL.
- ④ MOUNT LIGHT FIXTURE TYPE RR-4 AT 9'-6" ABOVE FINISH FLOOR.
- ⑤ FOR CORRIDOR LIGHTING CONTROL, SEE DETAIL 8/E/14.
- ⑥ CONTINUED TO ALTERNATIVE BID LIGHT FIXTURES AT THE CINEASTICS AREA. SEE LIGHTING PLAN (D1) N1, SHEET 6/10 FOR CONTINUATION.
- ⑦ HIGH BAY LIGHT FIXTURE. REFER TO DETAIL 2/E/19 FOR ADDITIONAL INFORMATION.

☐	ALL 2"x4" LIGHT FIXTURES SHALL BE PLAIN TYPE "F-3" UNLESS OTHERWISE NOTED.
☐	ALL 1"x4" LIGHT FIXTURES SHALL BE PLAIN TYPE "F-1" UNLESS OTHERWISE NOTED.
☐	ALL 2"x2" LIGHT FIXTURES SHALL BE PLAIN TYPE "F-22" UNLESS OTHERWISE NOTED.
☒	ALL RECESS CAN LIGHTS SHALL BE PLAIN TYPE "FO-1" UNLESS OTHERWISE NOTED.
☒	ALL EXIT SIGNS SHALL BE PLAIN TYPE "XB-1" UNLESS OTHERWISE NOTED.

07-E-03