




SCALE 1/8" = 1'-0"

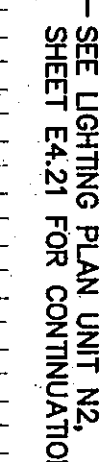

—UNDER ALTERNATE BID FOR FORWARD FOLDING BLEACHERS SHIFT THESE COLUMNS OF LIGHTS 7'-0" TO THE NORTH

ROOM LEGEND "P2"

ROOM NO.	ROOM NAME	AREA S.F.	CEILING HEIGHT
P201	STAIR	681	10'-8"
P202	MECHANICAL ROOM	2775	
P203	STORAGE	493	9'-4"
P204	BALCONY COURT	4326	

PLAN NOTES:

- ① MOUNT THE BOTTOM OF LIGHT FIXTURE TYPE M-1, M-1Q, AND PL-2 AT THE AT THE SAME HEIGHT AS THE BOTTOM OF STRUCTURAL STEEL.
- ② MOUNT LIGHT FIXTURE TYPE RF-4 AT 11'-0" ABOVE FINISH FLOOR. MOUNT LIGHT FIXTURES TO MEET ALL MECHANICAL EQUIPMENT.
- ③ REFER TO DETAIL 2/E1.9 FOR MOUNTING REQUIREMENTS.

	ALL 2'x4' LIGHT FIXTURES SHALL BE PLAIN TYPE F-3 UNLESS OTHERWISE NOTED.
	ALL 1'x4' LIGHT FIXTURES SHALL BE PLAIN TYPE F-1 UNLESS OTHERWISE NOTED.
	ALL 2'x2' LIGHT FIXTURES SHALL BE PLAIN TYPE F-22 UNLESS OTHERWISE NOTED.
	ALL RECESS CAN LIGHTS SHALL BE PLAIN TYPE RD-1 UNLESS OTHERWISE NOTED.
	ALL EXIT SIGNS SHALL BE PLAIN TYPE XB-1 UNLESS OTHERWISE NOTED.

SEE LIGHTING PLAN UNIT Q1.
SHEET E4.24 FOR CONTINUATION


an-E-Gb

LIGHTING PLAN UNIT P2


DRAWN BY: MRS	COMM. NO.: 95067.00
CHECKED BY: WBH	DATE: APRIL 21, 1997

E4.23

REVISIONS	NO.	DATE
-----------	-----	------

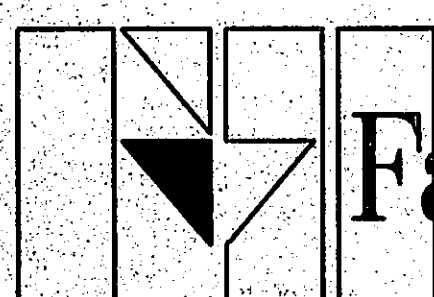

**Fanning/Howey
Associates, Inc.**
Architects Engineers Consultants

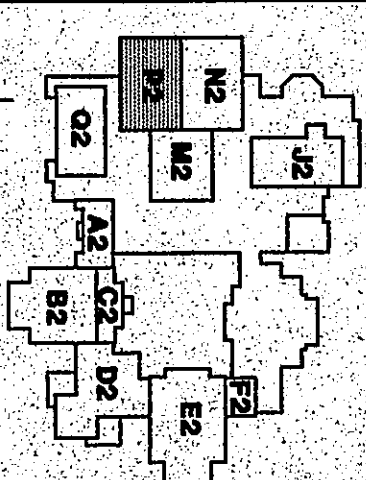

THE NEW
CHESTERTON HIGH SCHOOL
FOR THE
DUNELAND SCHOOL CORPORATION
CHESTERTON, INDIANA

COPYRIGHT 1997 BY FANNING/HOWEY ASSOCIATES, INC.

