



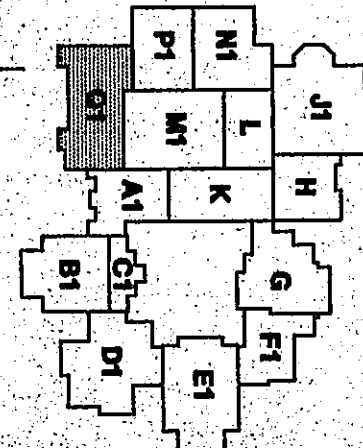

- 1 UNDER ALTERNATE, DO PROVIDE LIGHT FIXTURE TYPE TS-522 MOUNTED IN COORDINATION WITH THE FINISH FLOOR. PROVIDE LIGHT FIXTURE TYPE C9-4 MOUNTED TO THE CHALKBOARD. SEE DETAIL 9/E1.4."
- 2 WIRE THE TWO BALLAST IN THIS LIGHT FIXTURE TO SWITCH LEO 02. PROVIDE ENOUGH FLEXIBLE CONDUIT TO MOVE THIS FIXTURE ONE GRID IN ANY DIRECTION.
- 3 FOR CORRIDOR LIGHTING CONTROL, SEE DETAIL 9/E1.4."
- 4 MOUNT LIGHT FIXTURE TYPE FR-4 AT 10'-0" ABOVE FINISH FLOOR.
- 5 MOUNT LIGHT FIXTURE TYPE FSS-4 AT 9'-0" ABOVE FINISH FLOOR. MOUNT TO MISS ALL MECHANICAL EQUIPMENT.
- 6 SECURITY LIGHTING. SEE SITE PLAN.
- 7 LIGHT FIXTURE TYPE M-10 IS TO BE SWITCHED 0/6.

CHESISTATION HIGH SCHOOL 9506.00	LIGHTING PLAN UNIT Q1	
	DRAWN BY: MRS	COMM. NO.: 95067.00
	CHECKED BY: WBH	DATE: APRIL 21, 1997
	E.4.24 REVISIONS NO. DATE	

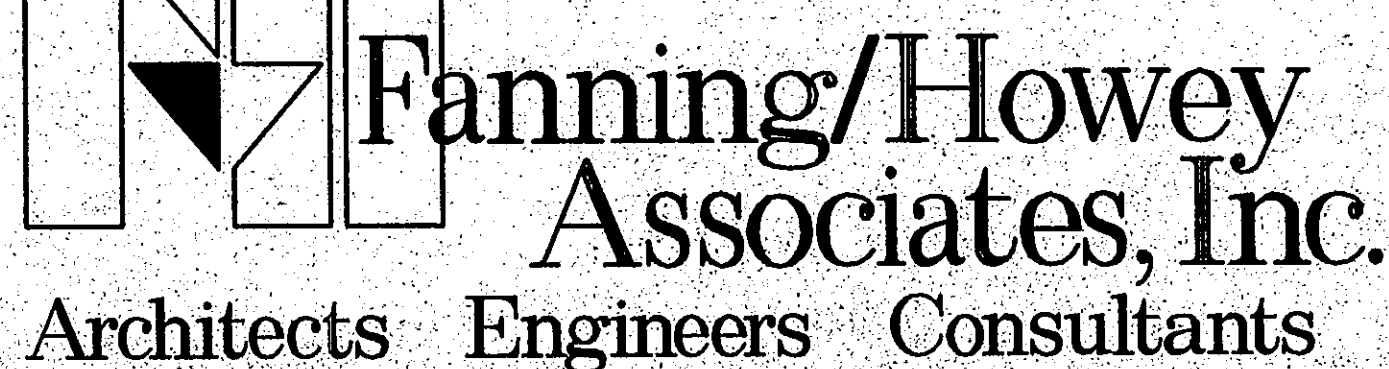

**THE NEW
CHESTERTON HIGH SCHOOL
FOR THE
DUNELAND SCHOOL CORPORATION
CHESTERTON, INDIANA**

COPYRIGHT 1997 BY FANNING/HOWEY ASSOCIATES, INC.

