




66

- PLAN NOTES:**
1. RISE RIGID CONDUIT UP RISER POLE. PROVIDE 90° HIGH VOLTAGE RISE CUT OUTS. PROVIDE POT HEADS & 2" CAPNUT TYPE WITH INTERNAL STRESS CONE ASSEMBLIES.
 2. ENCASE ALL PVC CONDUITS FOR HIGH VOLTAGE CABLE WITH 2" CONCRETE ENVELOPE. ALL SWEEP 90 DEGREE ELBOWS INTO HIGH VOLTAGE SWITCH. TRANSFORMERS AND UP RISER POLE SHALL BE RIGID GRC.

1-1/0,1-3/0 GROUND, 4°C
SEE SPECIFICATIONS.
TO USE-H13
SEE SHEET E7.2

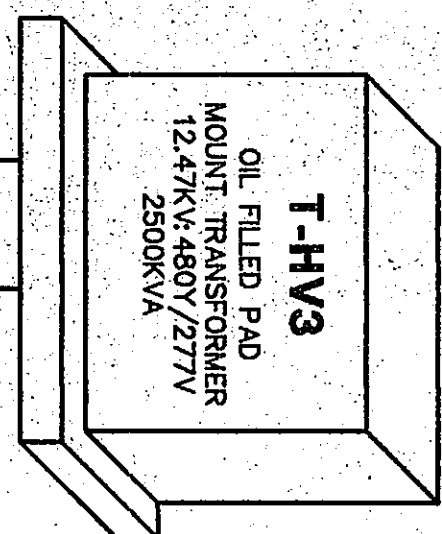











1-1/0,1-3/0 GROUND, 4°C
SEE SPECIFICATIONS.
(4-700KCMIL, 4°C)

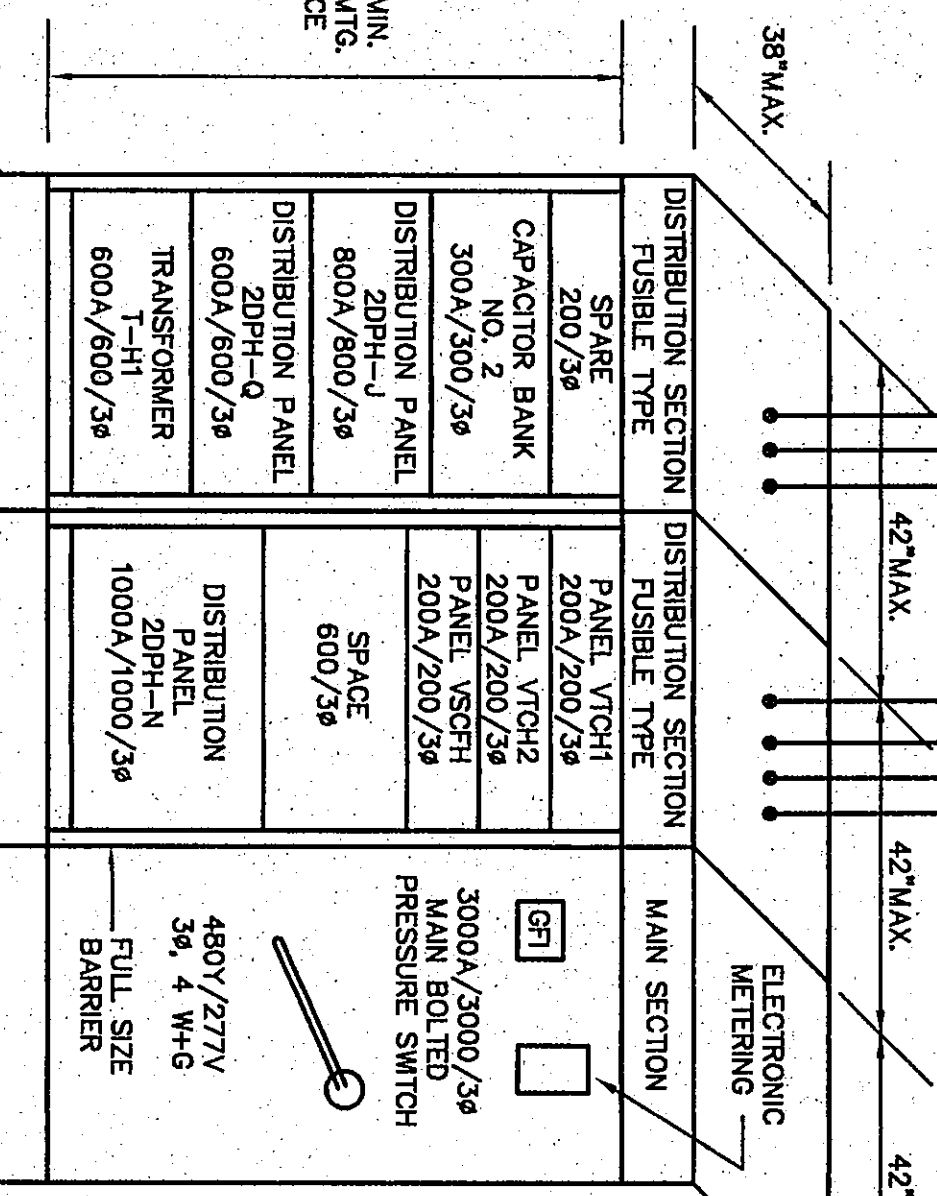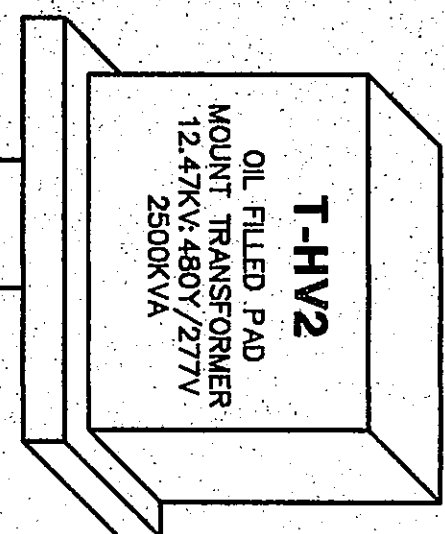


MSB-H2 (480V/277V 3 PHASE 4 WIRE + GROUND) MAIN SWITCHBOARD

(RM. H124) NO SCALE

3 SETS OF:
(4-500 KCMIL, 1-2/0, 3.5°C.)

 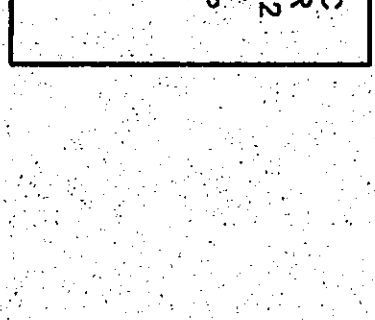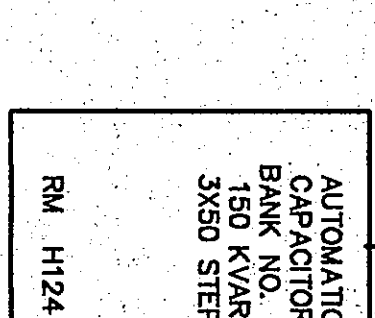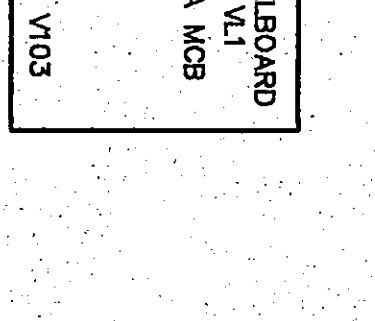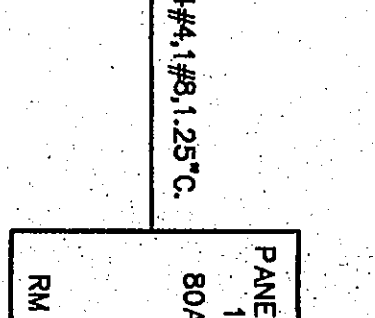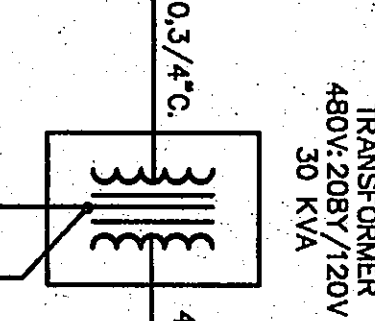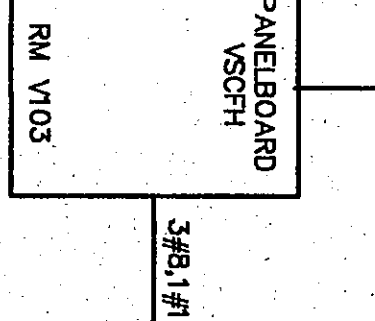  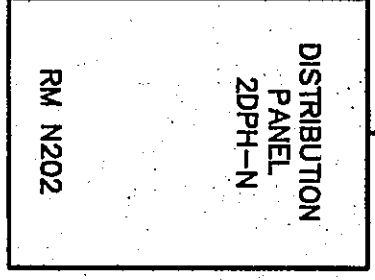

1-1/0,1-3/0 GROUND, 4°C
SEE SPECIFICATIONS.
TO SITE BUILDINGS
SEE SHEET E7.3

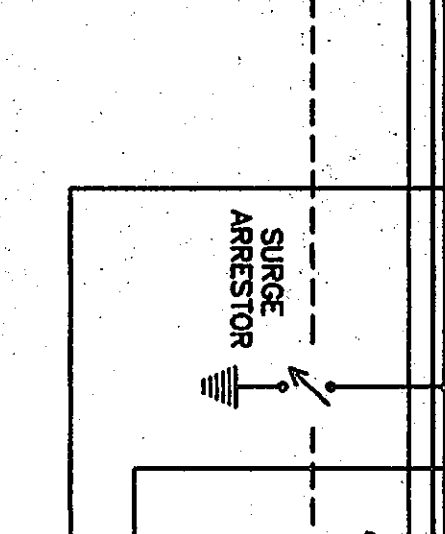





































MSB-H1 (480V/277V 3 PHASE 4 WIRE + GROUND) MAIN SWITCHBOARD

(RM. H124) NO SCALE

 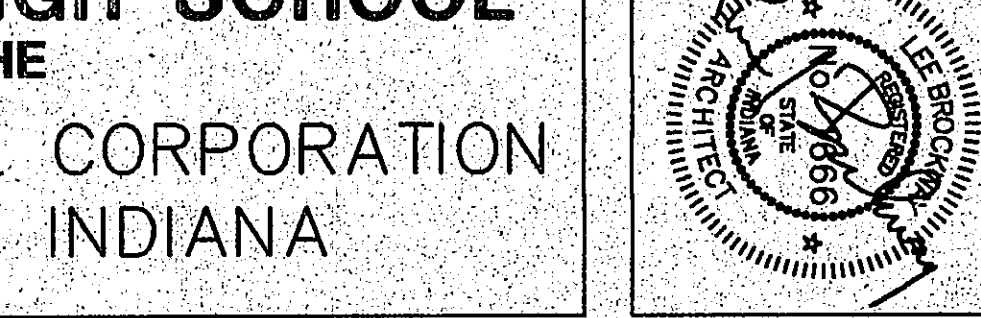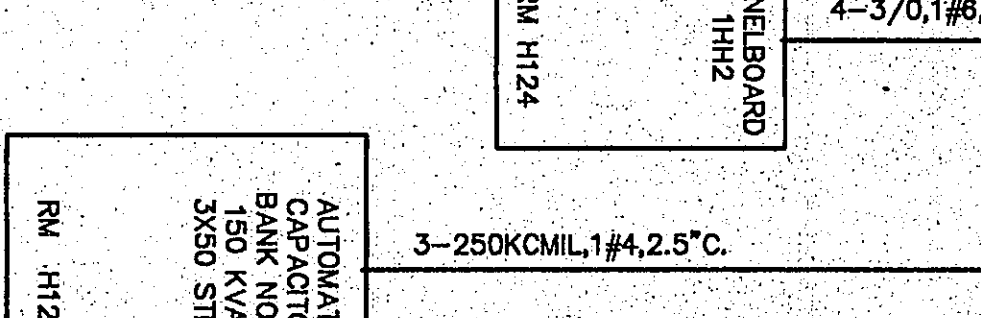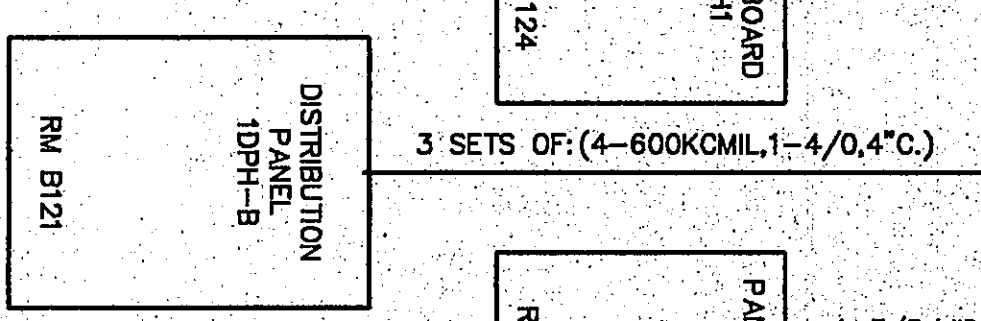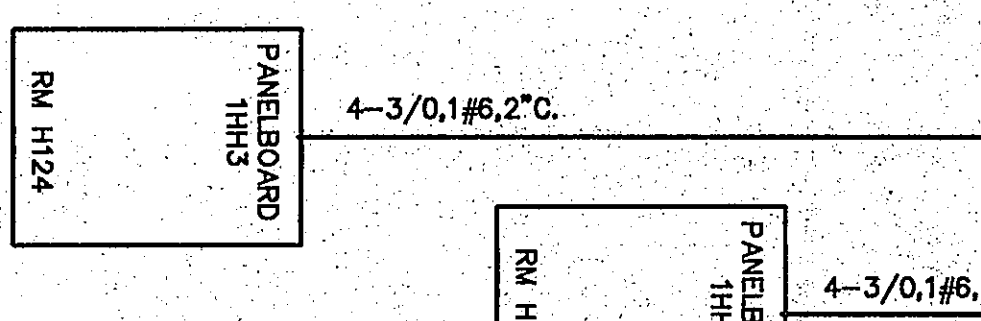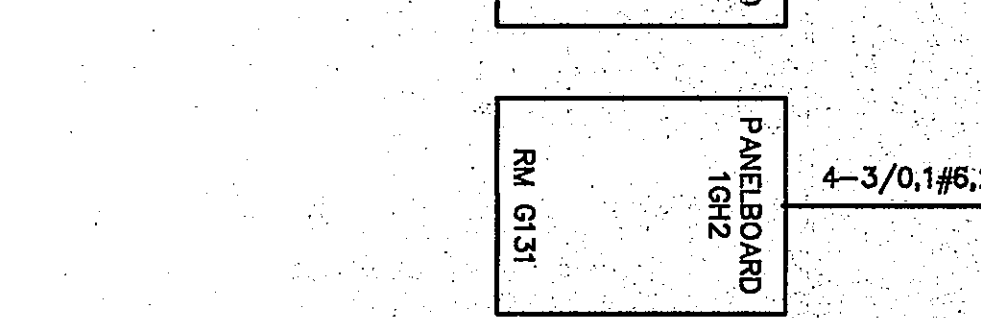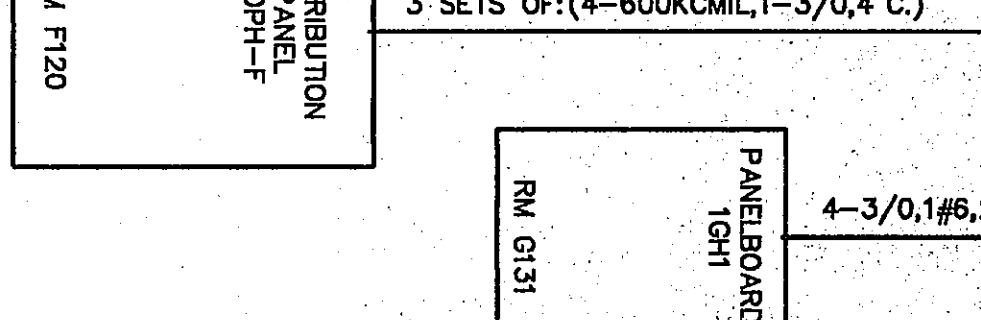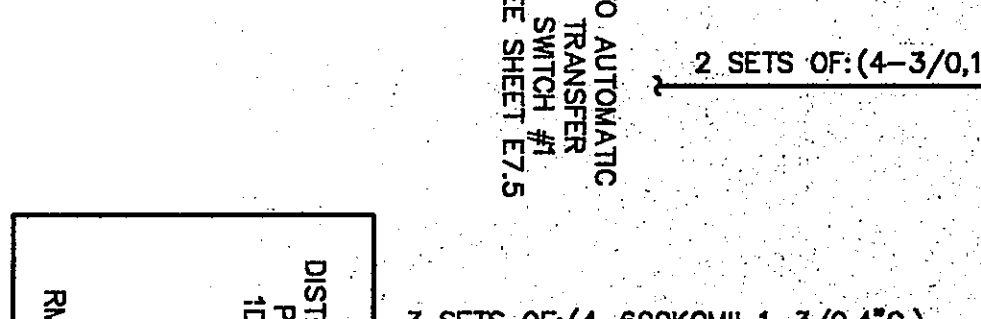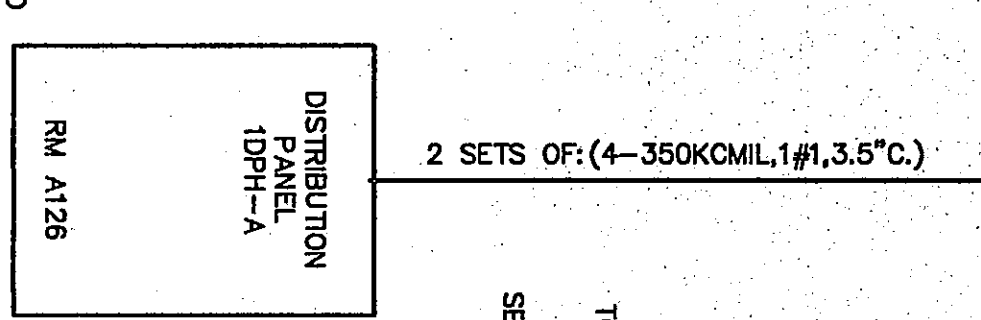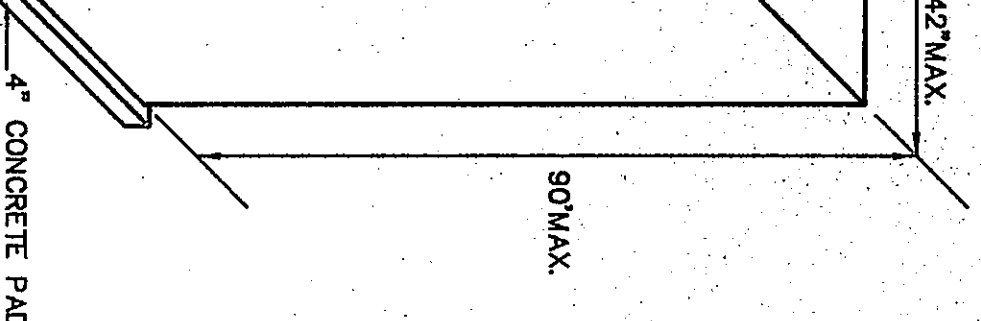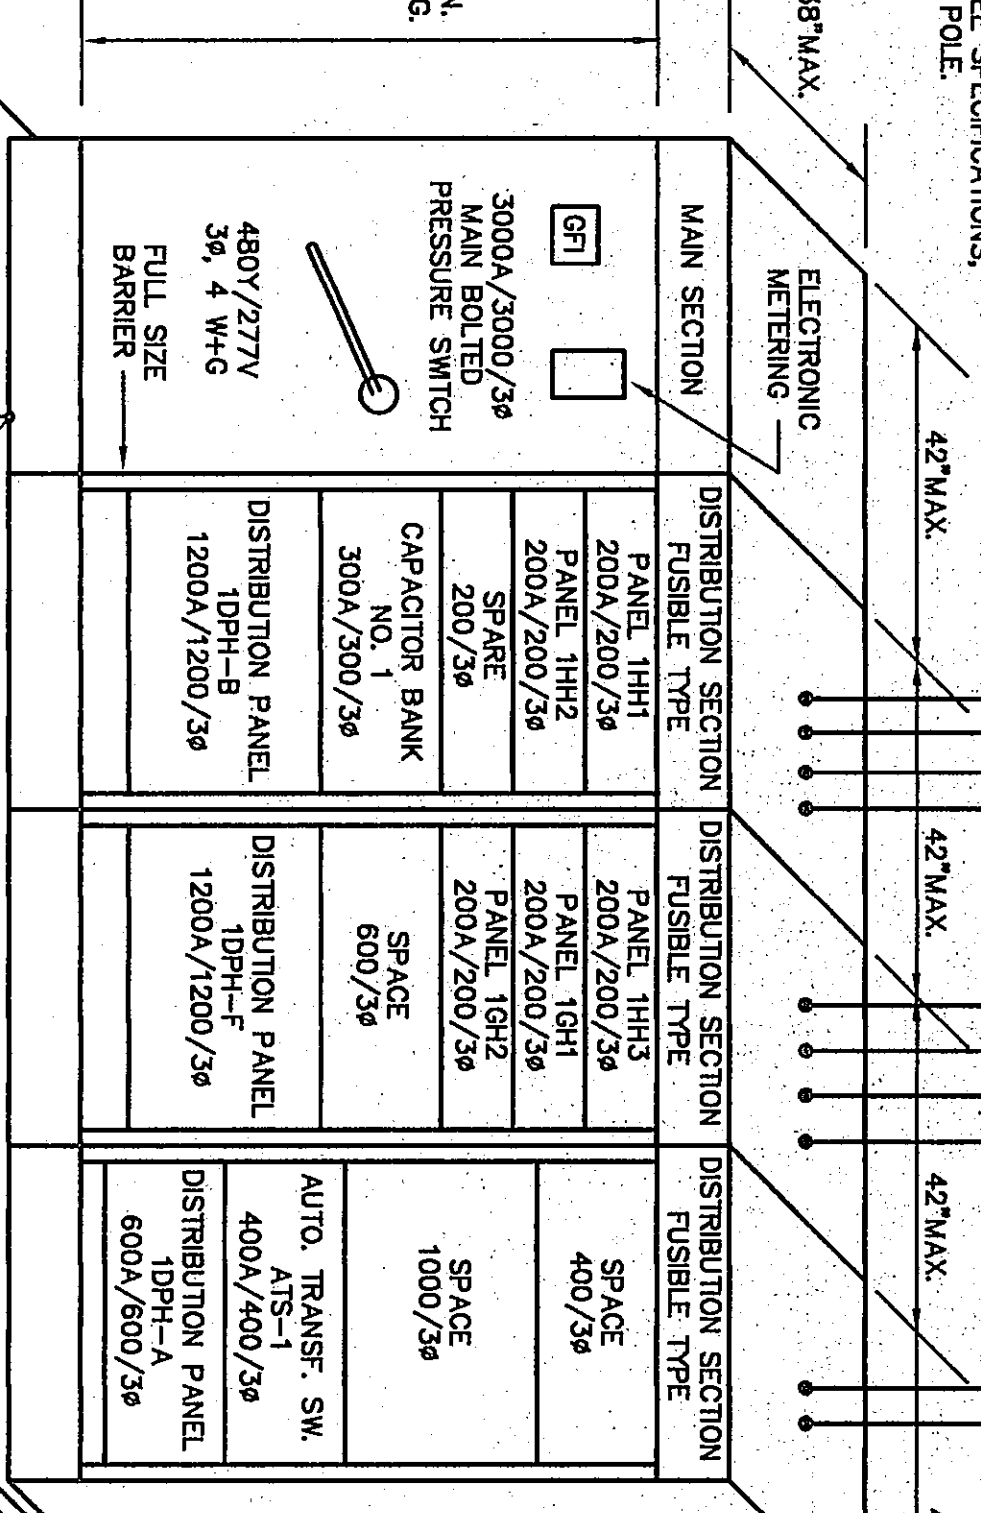

MSB-L1 (208V/120V 3 PHASE 4 WIRE + GROUND) MAIN SWITCHBOARD

(RM. H124) NO SCALE

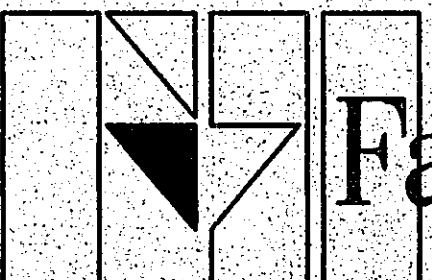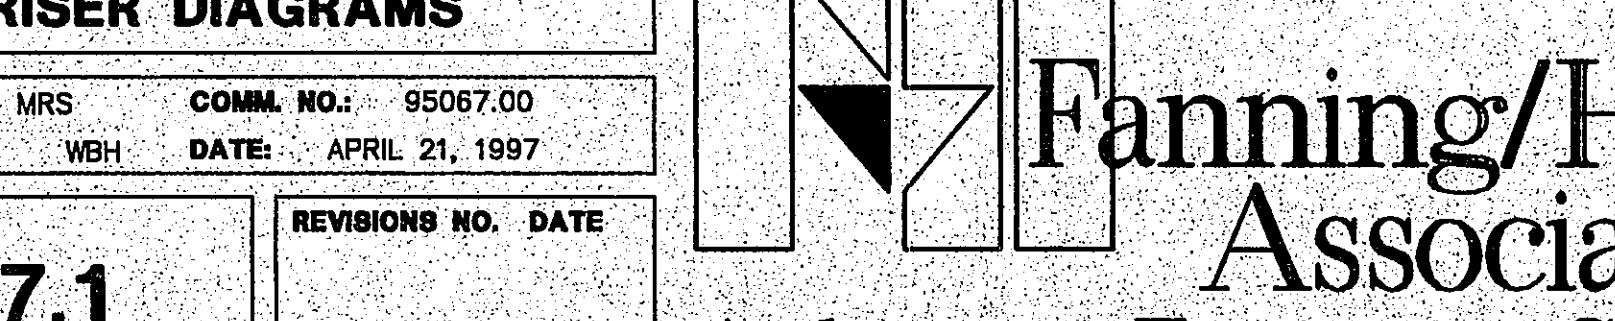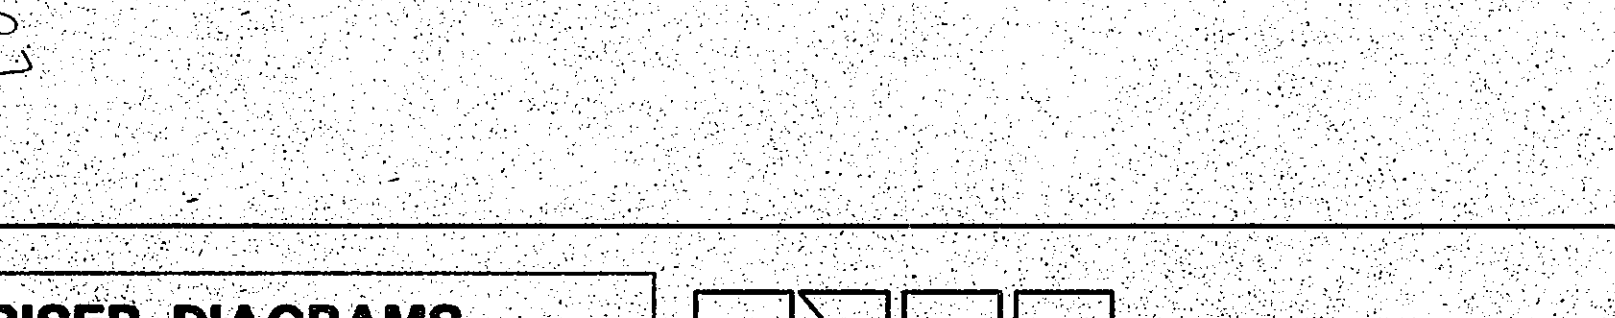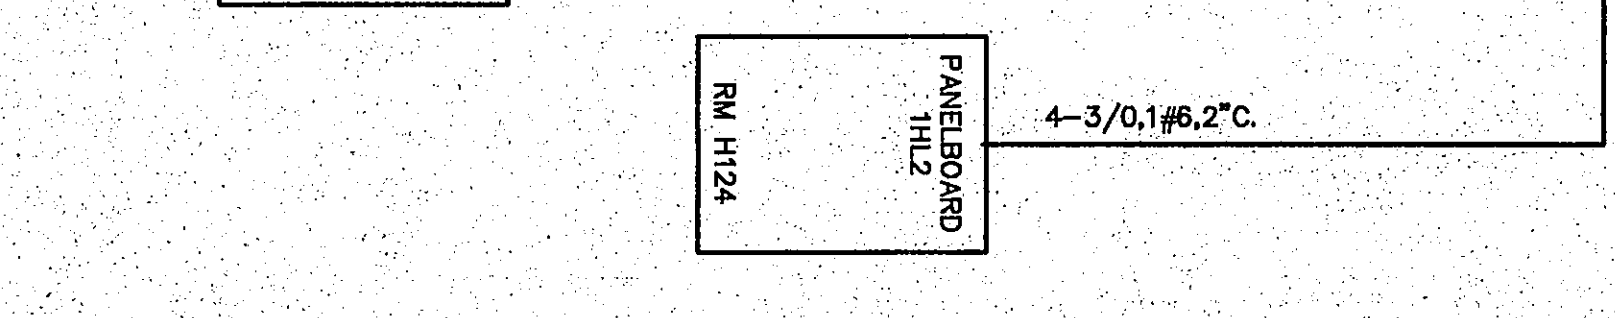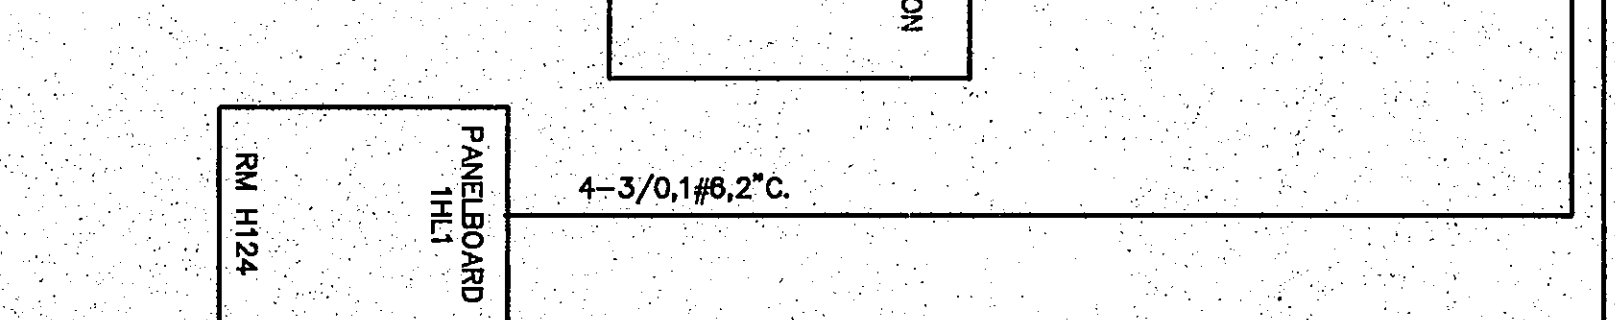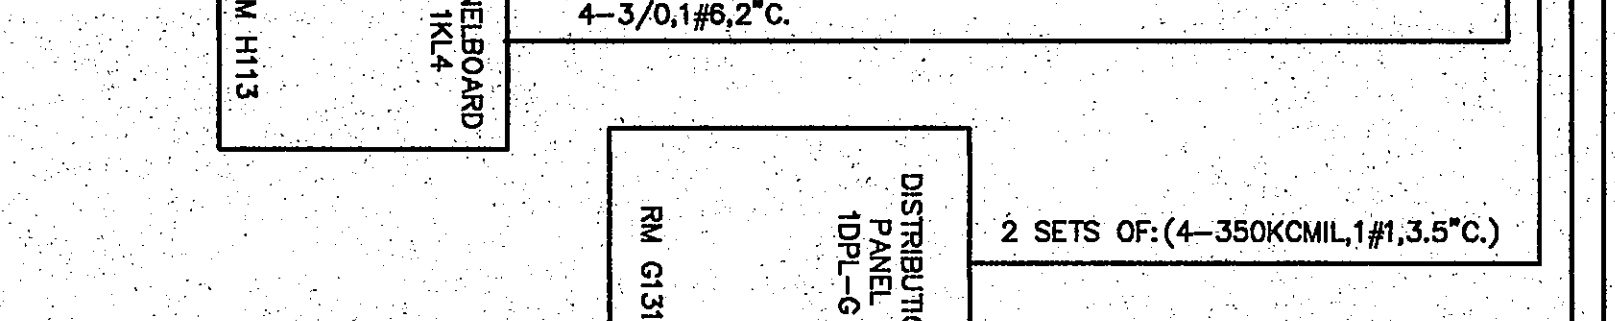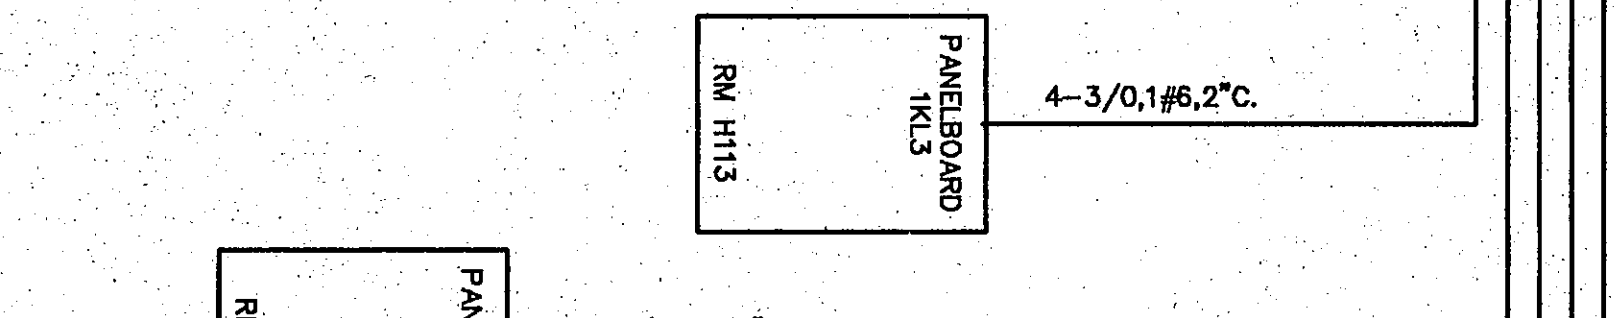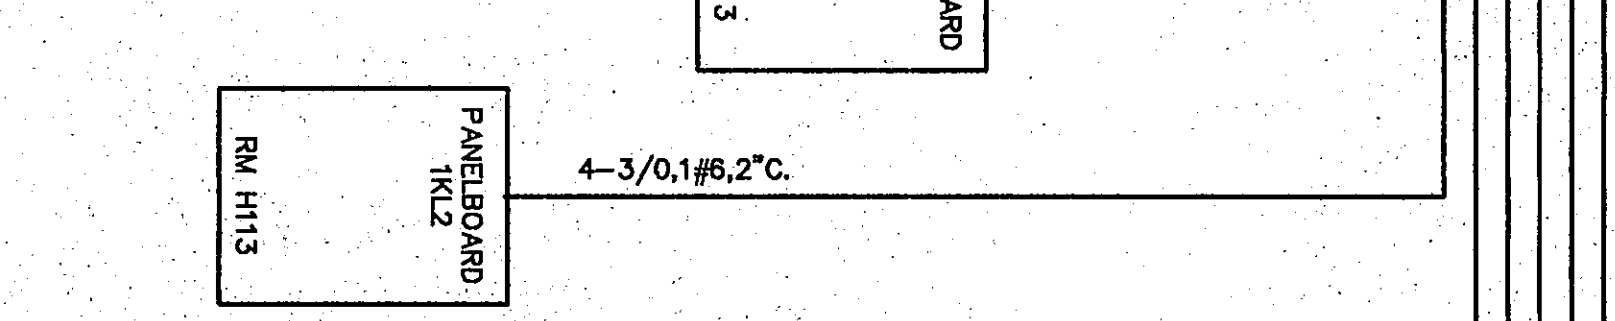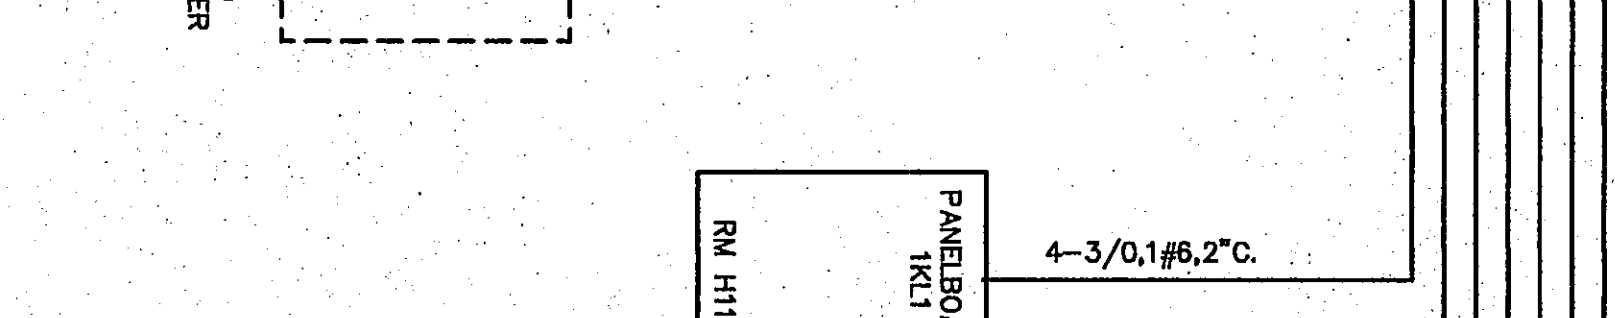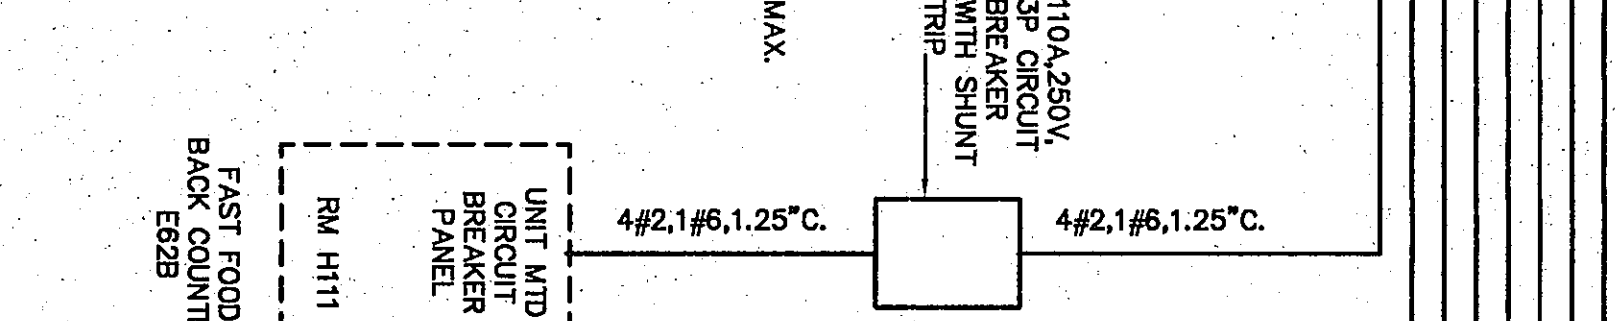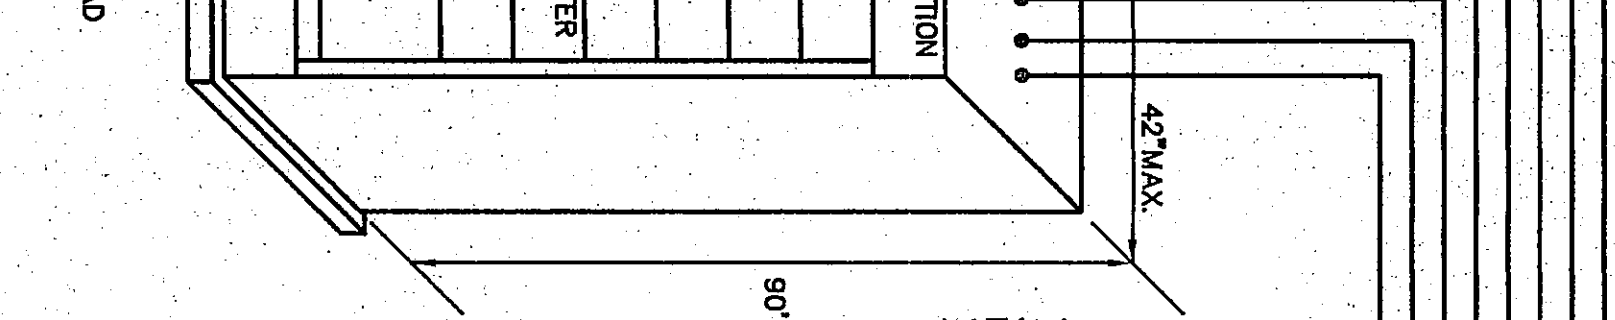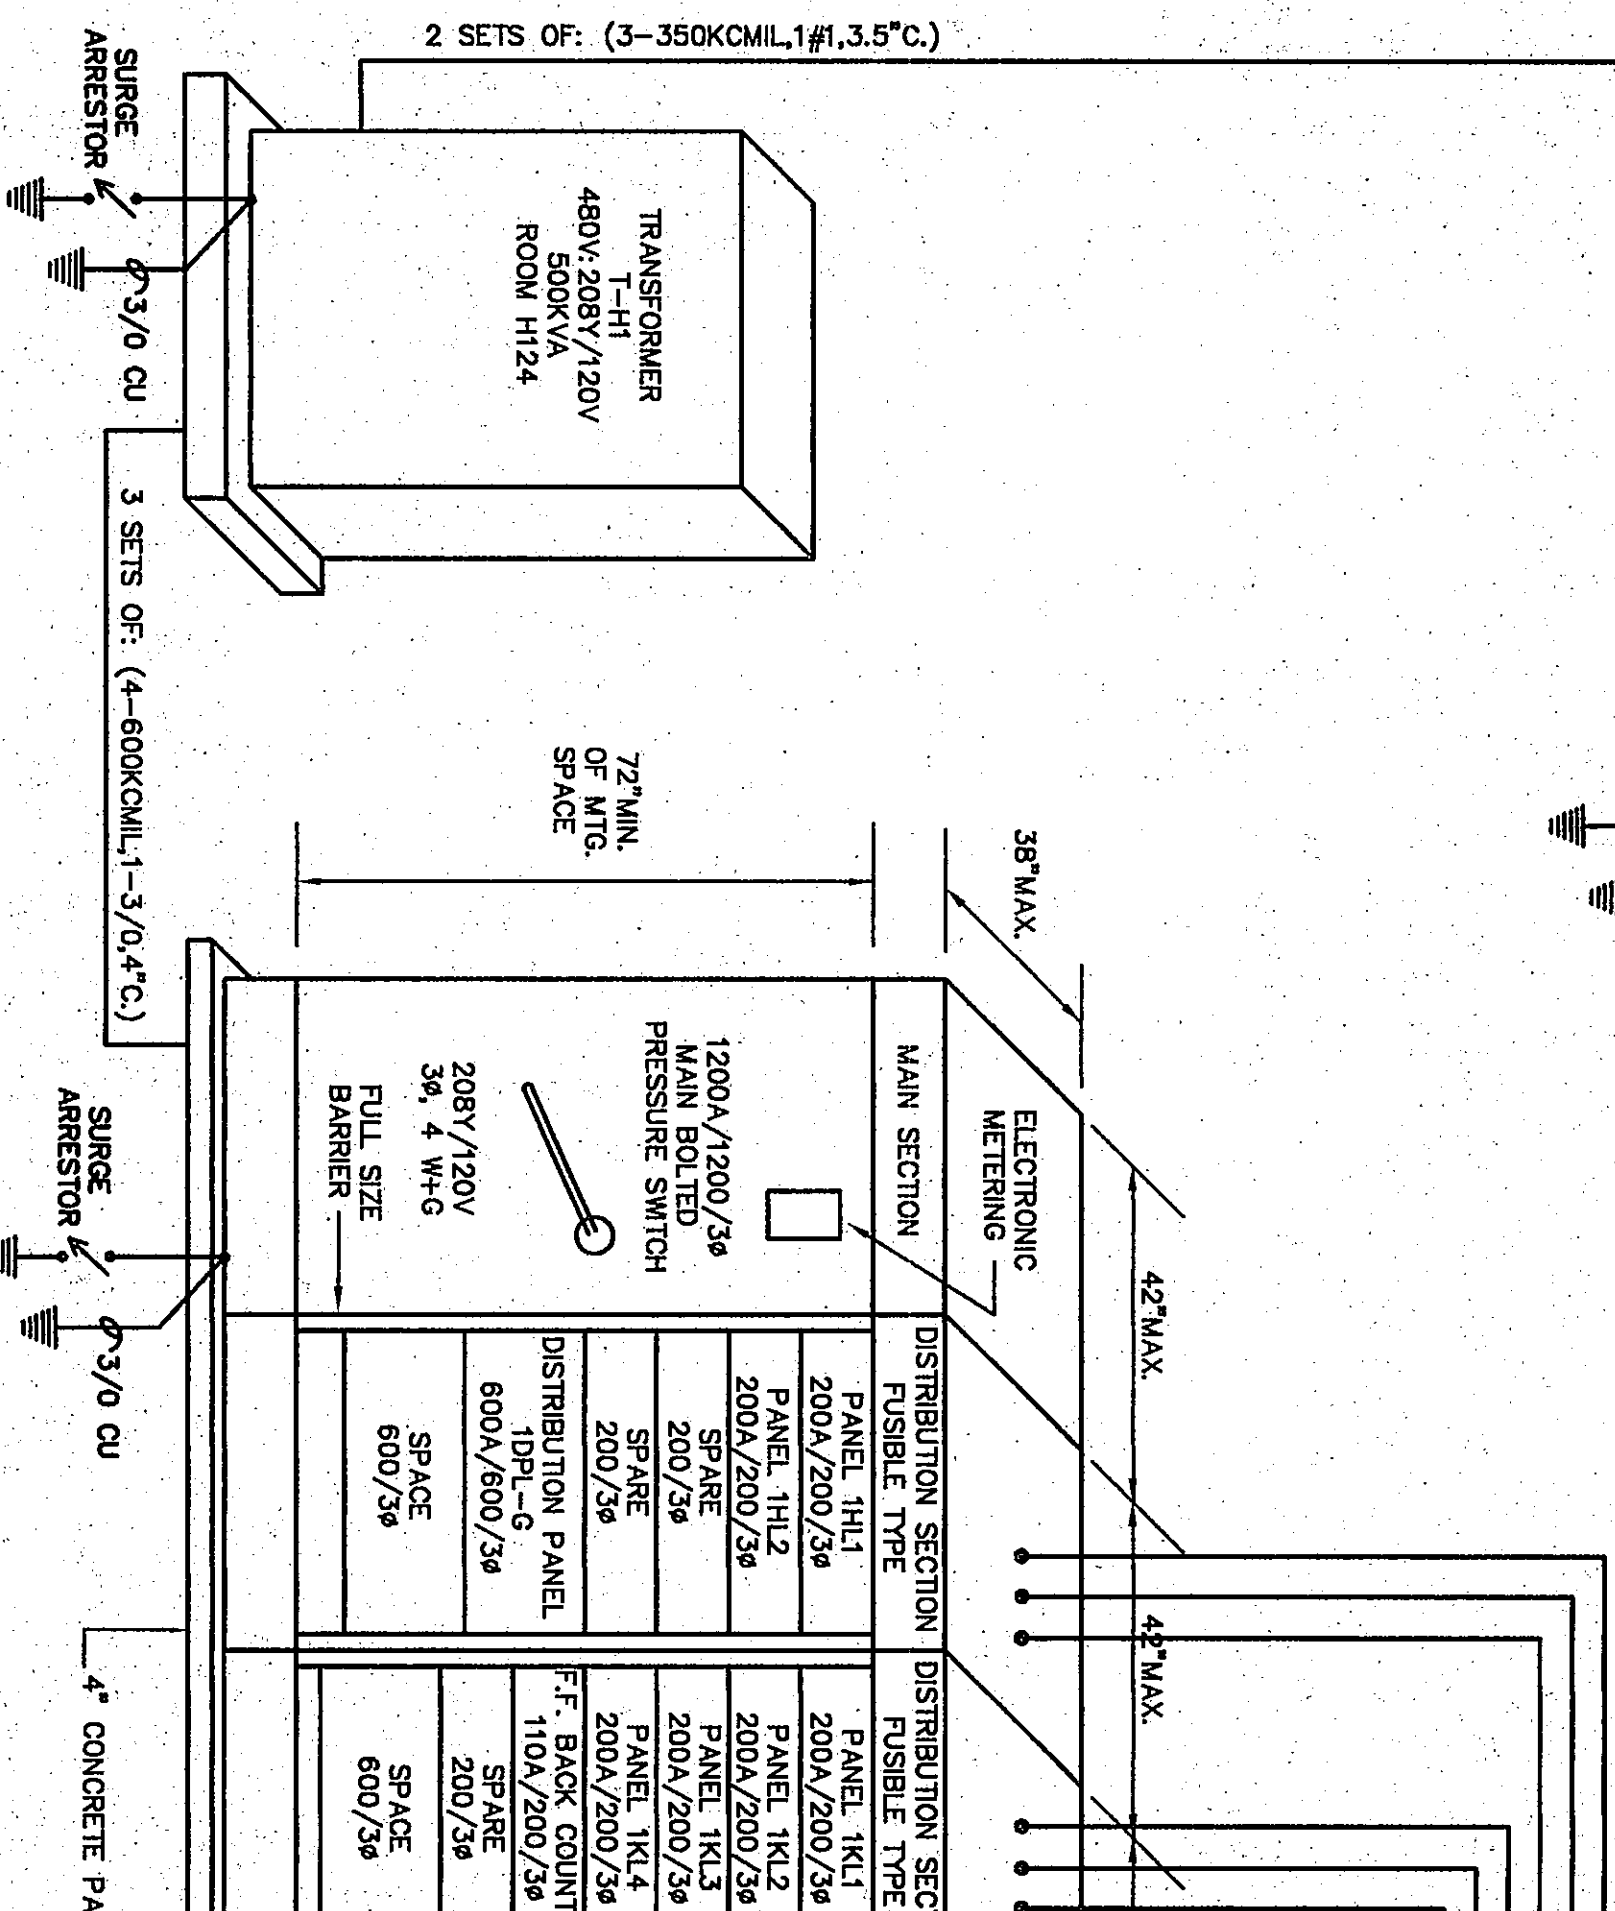

Fanning/Howey Associates, Inc.
Architects Engineers Consultants

RISER DIAGRAMS	
DRAWN BY: MRS. WBH	COMM. NO.: 95067.00
CHECKED BY: WBH	DATE: APRIL 21, 1997
REVISIONS NO. DATE	
E7.1	

THE NEW
CHESTERTON HIGH SCHOOL
FOR THE
DUNELAND SCHOOL CORPORATION
CHESTERTON, INDIANA

