


MSB-H3 (480Y/277V 3 PHASE 4 WIRE + GROUND) MAIN SWITCHBOARD  
(REL. H124) NO SCALE

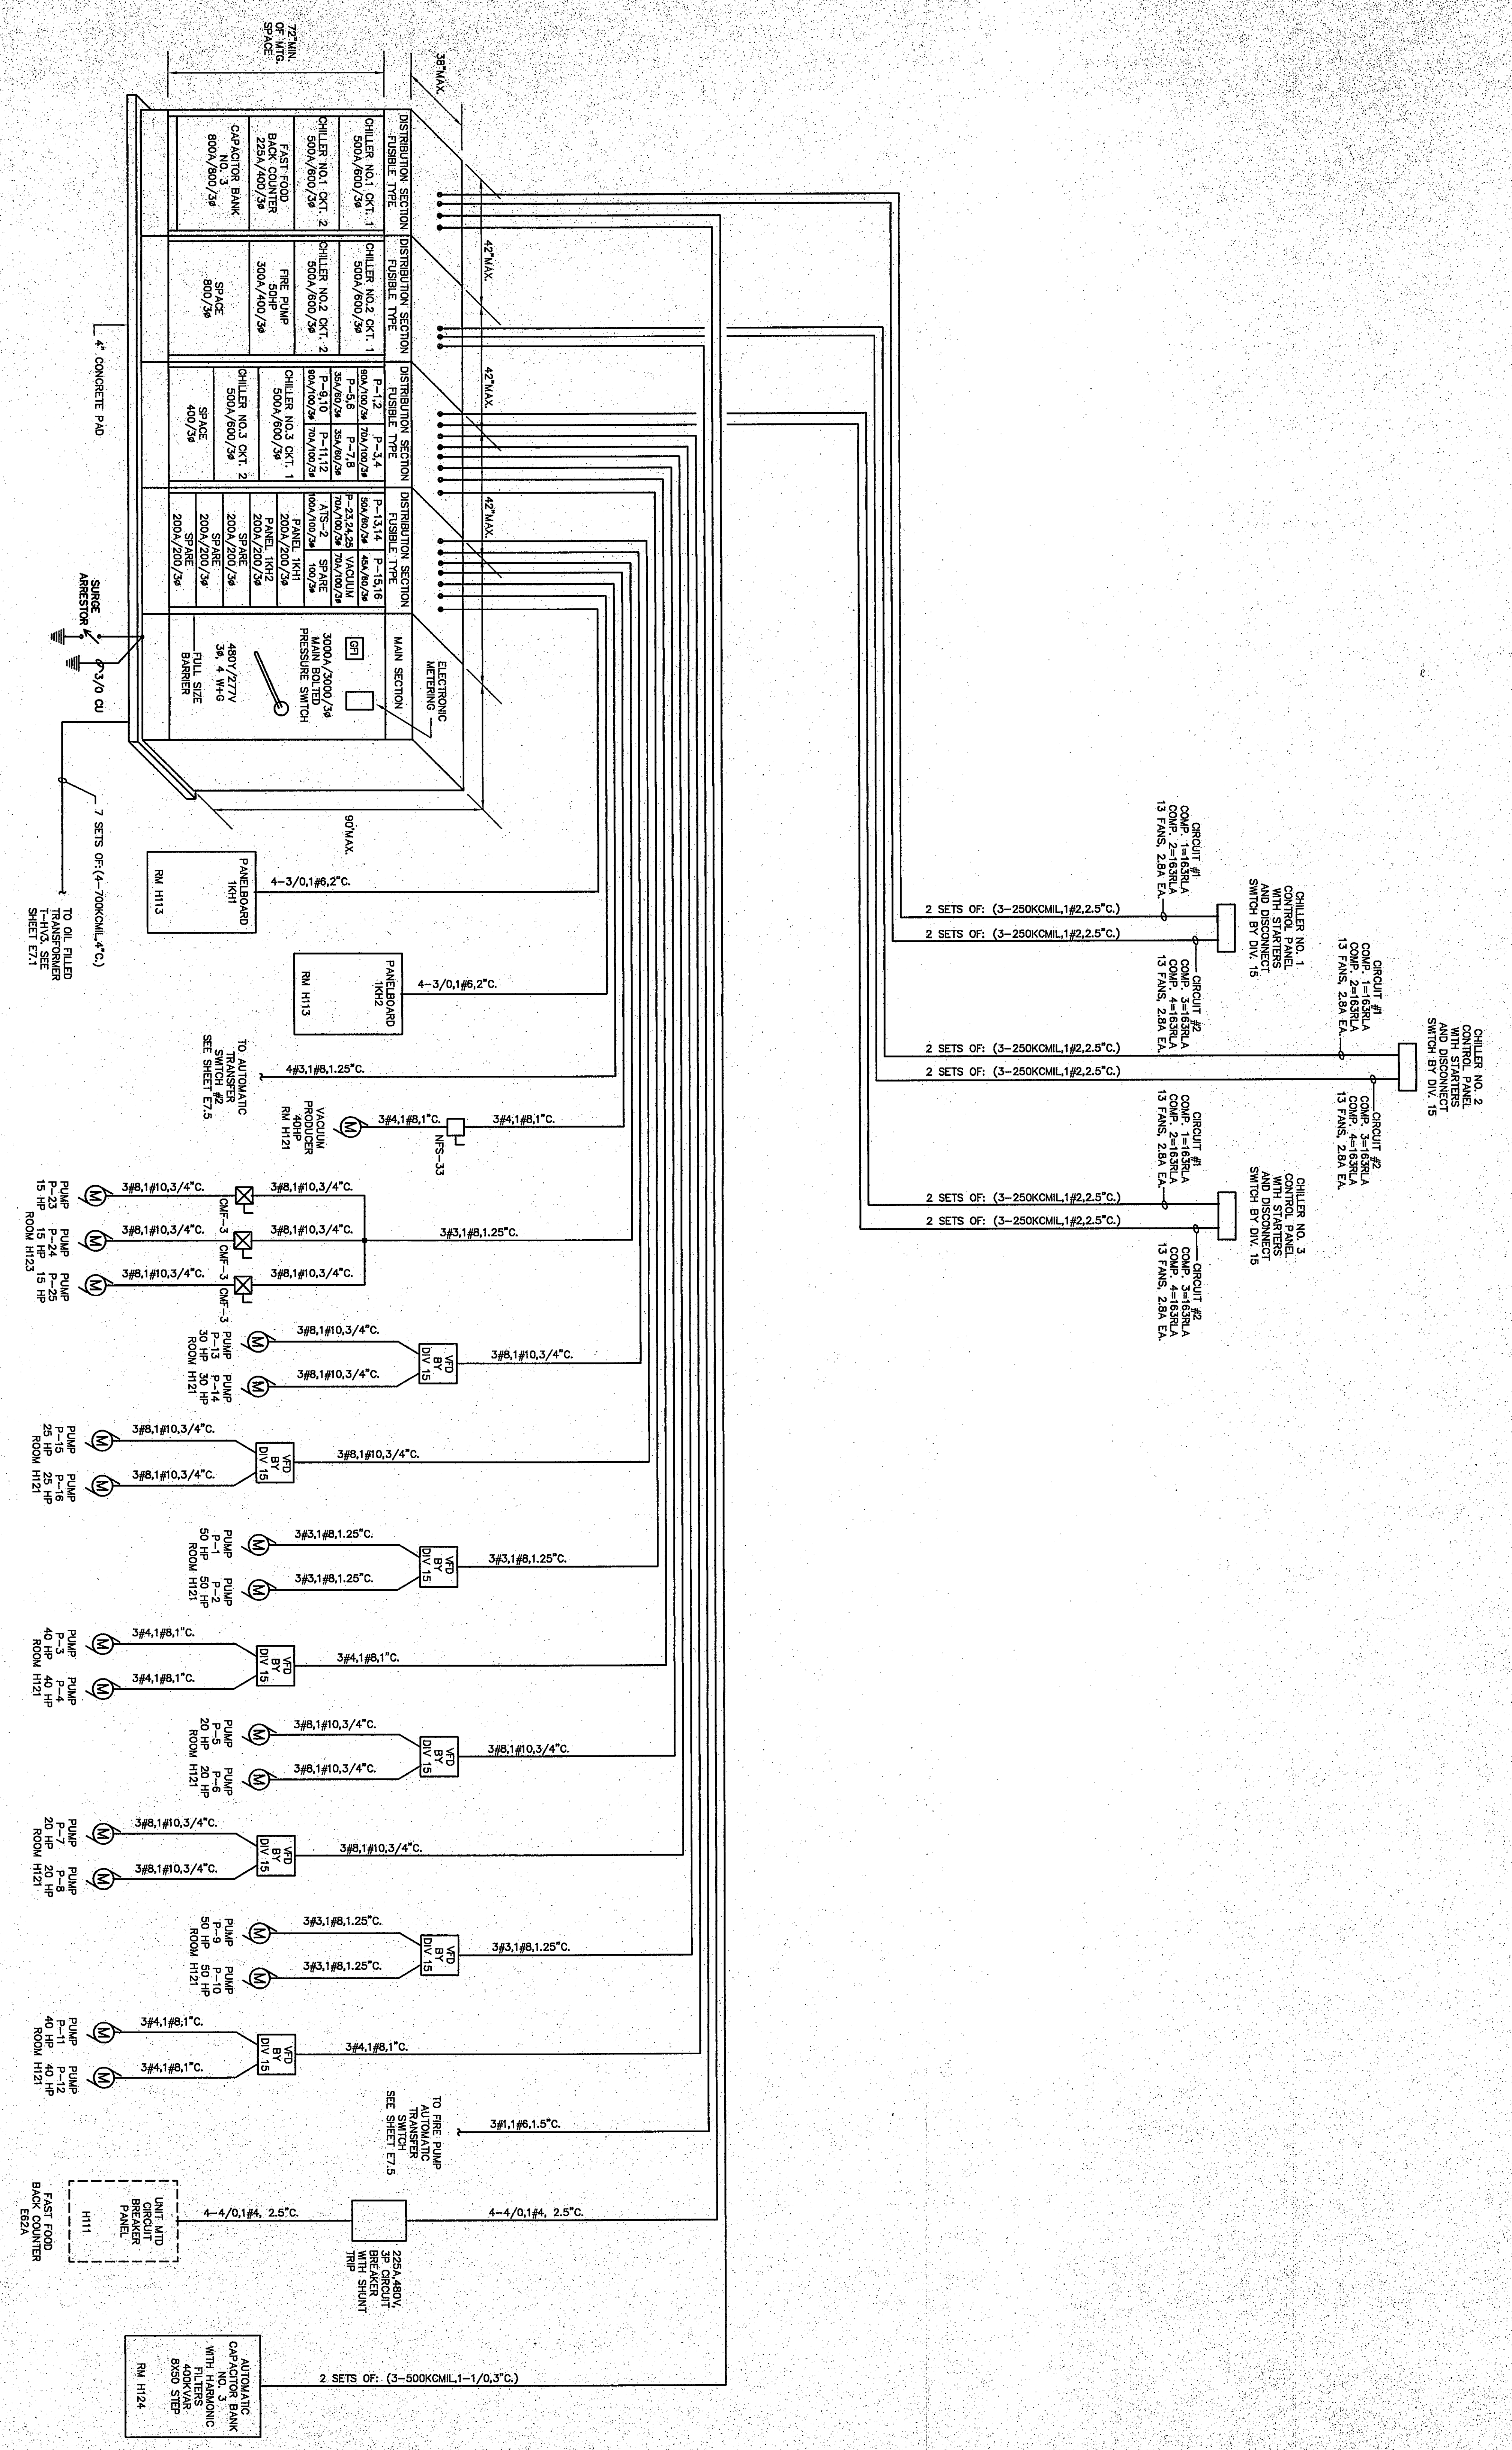

**Fanning/Howey Associates, Inc.**  
Architects Engineers Consultants

THE NEW  
**CHESTERTON HIGH SCHOOL**  
FOR THE  
DUNELAND SCHOOL CORPORATION  
CHESTERTON, INDIANA

COPYRIGHT 1997 BY FANNING/HOWEY ASSOCIATES, INC.

**RISER DIAGRAMS**

DRAWN BY: MRS. COMM. NO. 95067.00  
CHECKED BY: WBH DATE: APRIL 21, 1997

**E7.2**

REVISIONS NO. DATE