


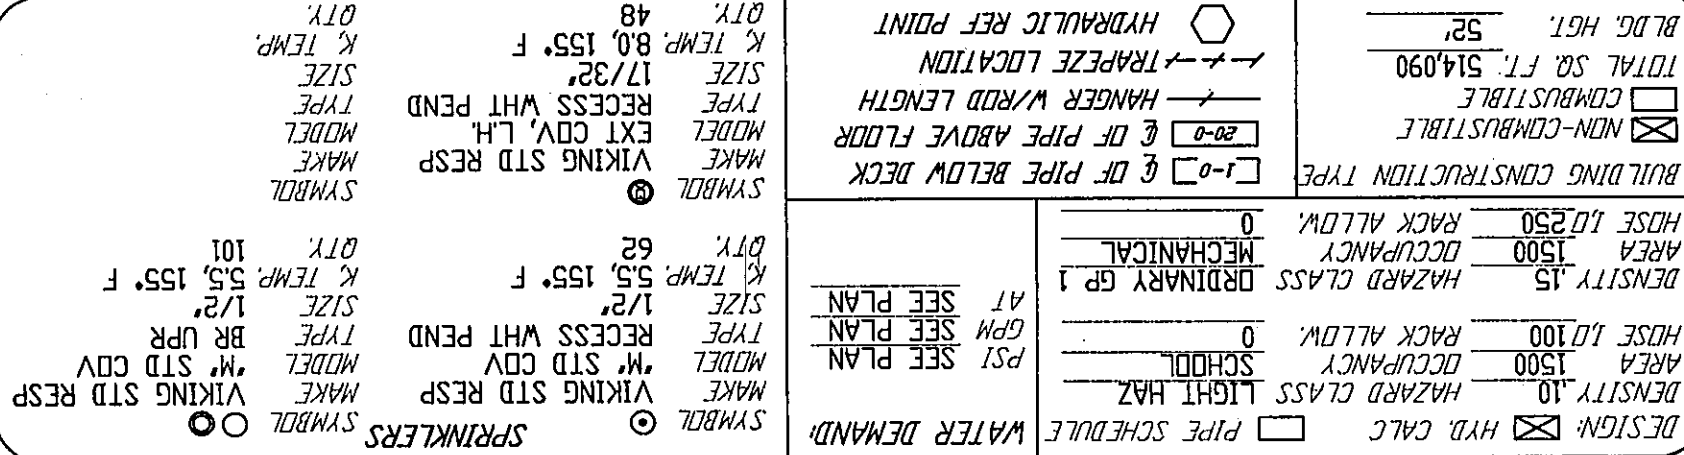

Chesteron High School

NO.	DATE	REVISION	BY
1	05/08/00		AZ
2			
3			
4			
5			
6			

ZONE #2

AREA G1, G2

FIRE PROTECTION

DESIGNED BY

10-1-97

TOTAL SHEETS: THE JOB

240902

DOWN BY

PLAN

1/8" = 1'-0"

21


APPROVAL ADDRESS

JPM, LOCAL FM, ARCHITECT

SHEET NO. 231893

SHEET NO. 231893

FP-4

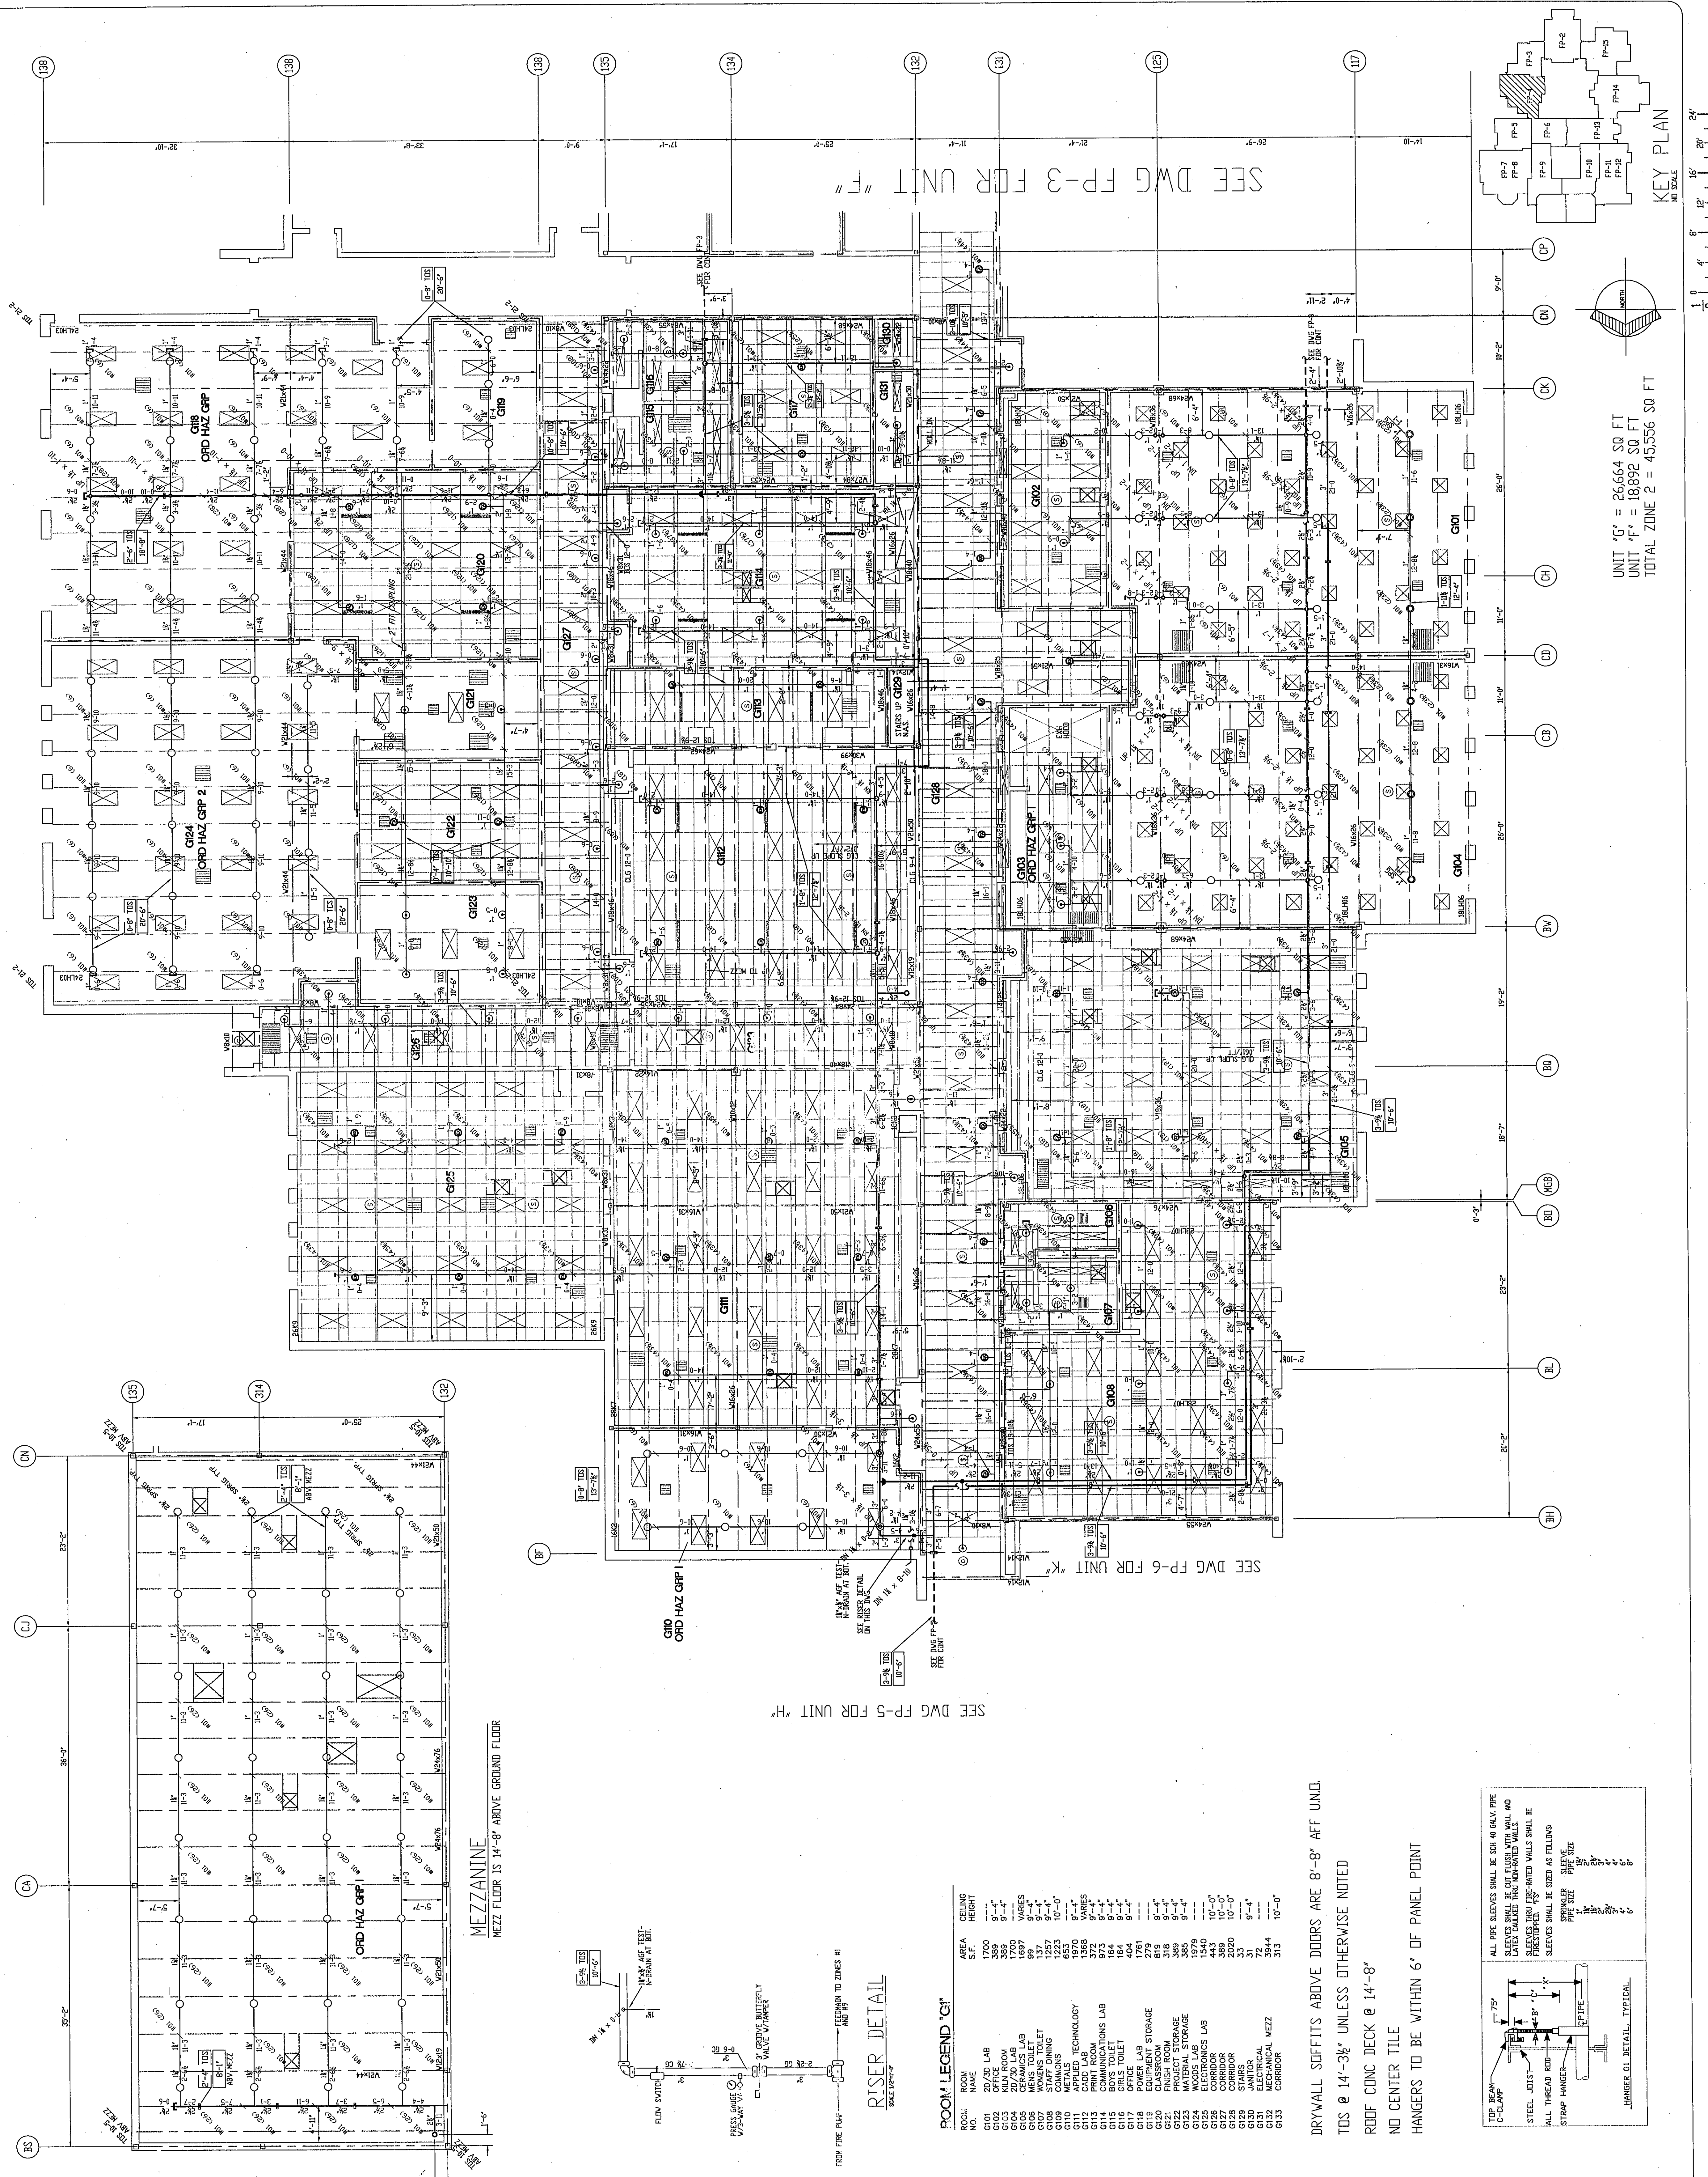

ROOM LEGEND "C1"			
ROOM NO.	NAME	AREA	CEILING HEIGHT
G100	OFFICE	1700	9'-4"
G101	LAB	359	9'-4"
G102	OFFICE	388	9'-4"
G103	KILN ROOM	1697	VARIES
G104	CERAMICS LAB	99	9'-4"
G105	MENS TOILET	99	9'-4"
G106	WOMENS TOILET	1257	10'-0"
G107	STAFF DINING	1257	10'-0"
G108	COMMONS	1223	9'-4"
G109	COMMONS	1970	9'-4"
G110	APPLIED TECHNOLOGY	1368	VARIES
G111	CAD LAB	1368	9'-4"
G112	COMMUNICATIONS LAB	573	9'-4"
G113	BOYS TOILET	164	9'-4"
G114	BOYS TOILET	164	9'-4"
G115	BOYS TOILET	404	9'-4"
G116	POWER LAB	1761	9'-4"
G117	CLASSROOM	819	9'-4"
G118	CLASSROOM	819	9'-4"
G119	FINISH ROOM	318	9'-4"
G120	MATERIAL WAREHOUSE	389	9'-4"
G121	MATERIAL STORAGE	389	9'-4"
G122	WOODS LAB	1979	9'-4"
G123	ELECTRONICS LAB	1540	10'-0"
G124	ELECTRONICS LAB	1540	10'-0"
G125	CORRIDOR	389	10'-0"
G126	CORRIDOR	2020	10'-0"
G127	CORRIDOR	31	9'-4"
G128	JANITOR	31	9'-4"
G129	ELECTRICAL MEZZ	72	10'-0"
G130	CORRIDOR	343	10'-0"
G131	CORRIDOR	313	10'-0"

DOOR/WALL SUFFITS ABOVE DOORS ARE 8'-8" AFF UNID.
TIDS @ 14'-3 1/2" UNLESS OTHERWISE NOTED
ROOF CONC DECK @ 14'-8"
AND CENTER TILE
CHANGERS TO BE WITHIN 6" OF PANEL POINT

