


[illegible]

2100 South Eleventh St.
Chesteron, IN 46304

[illegible]


9722-01

CPD DWG 231893-9.DWG

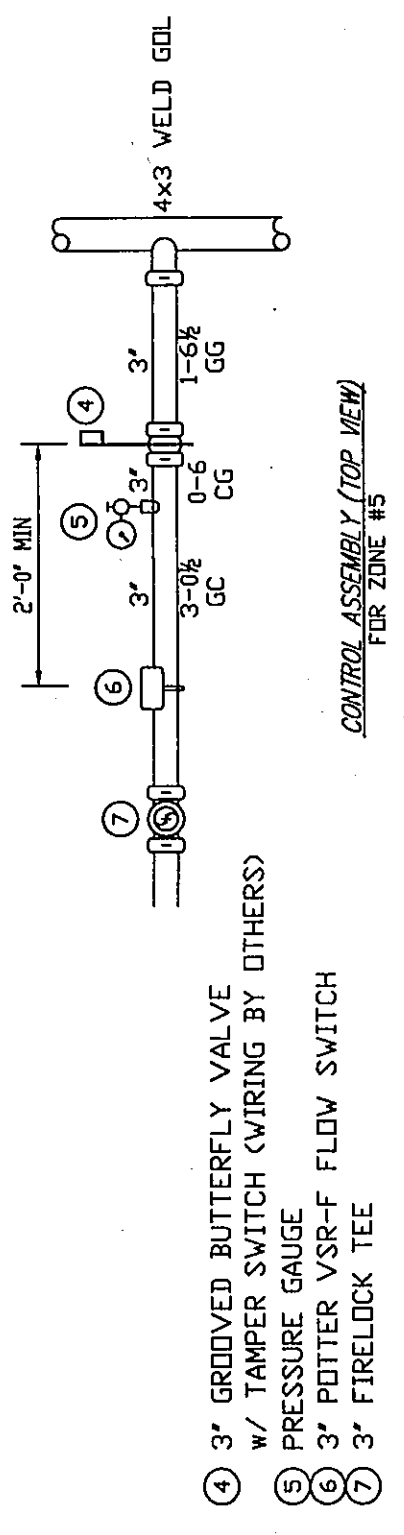


SEE FP-7

SEE FP-8

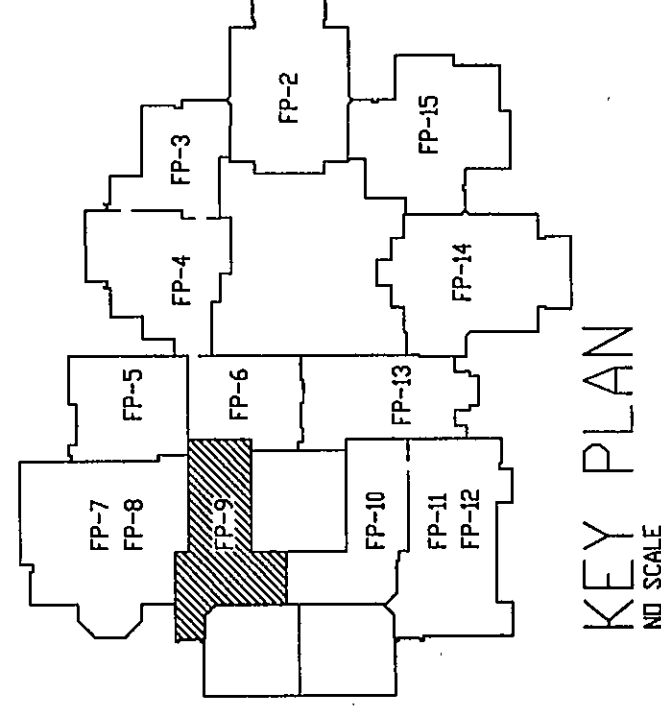


KEY PLAN

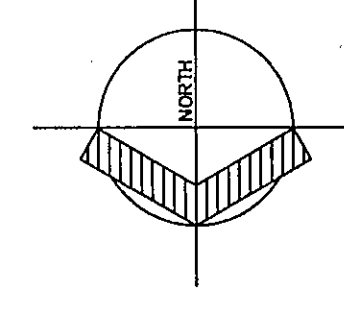

UNIT "L" = 12,369 SQ FT
UNIT "N1" = 13,689 SQ FT
UNIT "P1" = 4413 SQ FT
TOTAL ZONE 5 = 30,471 SQ FT

ROOM LEGEND "1"			CEILING HEIGHT
ROOM NO.	ROOM NAME	AREA S.F.	HEIGHT
101	CORRIDOR	1892	VARIABLES
102	RESTROOM	182	9'-4"
103	TOILET	48	9'-4"
104	DRIVING ROOM	154	9'-4"
105	SHOWER	154	9'-4"
106	TOILET	206	9'-4"
107	TOILET	206	9'-4"
108	ATHLETIC OFFICE	120	9'-4"
109	TOILET	782	9'-4"
110	BOYS' ATHLETIC LOCKER	782	9'-4"
111	BOYS' ATHLETIC LOCKER	782	9'-4"
112	DRIVING ROOM	46	9'-4"
113	TOILET	46	9'-4"
114	DRIVING ROOM	46	9'-4"
115	TOILET	46	9'-4"
116	TOILET	206	9'-4"
117	BOYS' ATHLETIC LOCKER	782	9'-4"
118	LAUNDRY	731	9'-4"
119	TOILET	731	9'-4"
120	BOYS' ATHLETIC LOCKER	731	9'-4"
121	BOYS' ATHLETIC LOCKER	421	9'-4"
122	SHOWER	421	9'-4"
123	TOILET	57	9'-4"
124	OFFICE	84	9'-4"
125	TOILET	68	9'-4"
126	TOILET	68	9'-4"
127	TOILET	104	9'-4"
128	TOILET	68	9'-4"
129	OFFICE	94	9'-4"
130	DRIVING ROOM	57	9'-4"
131	SHOWER	75	9'-4"
132	STORAGE	131	10'-0"
133	STORAGE	539	9'-4"
134	TRAINING ROOM	83	9'-4"
135	OFFICE	83	9'-4"
136	WATER POOL ROOM	29	12'-0"
137	STAIR	29	12'-0"
138	ELECTRICAL ROOM	48	---

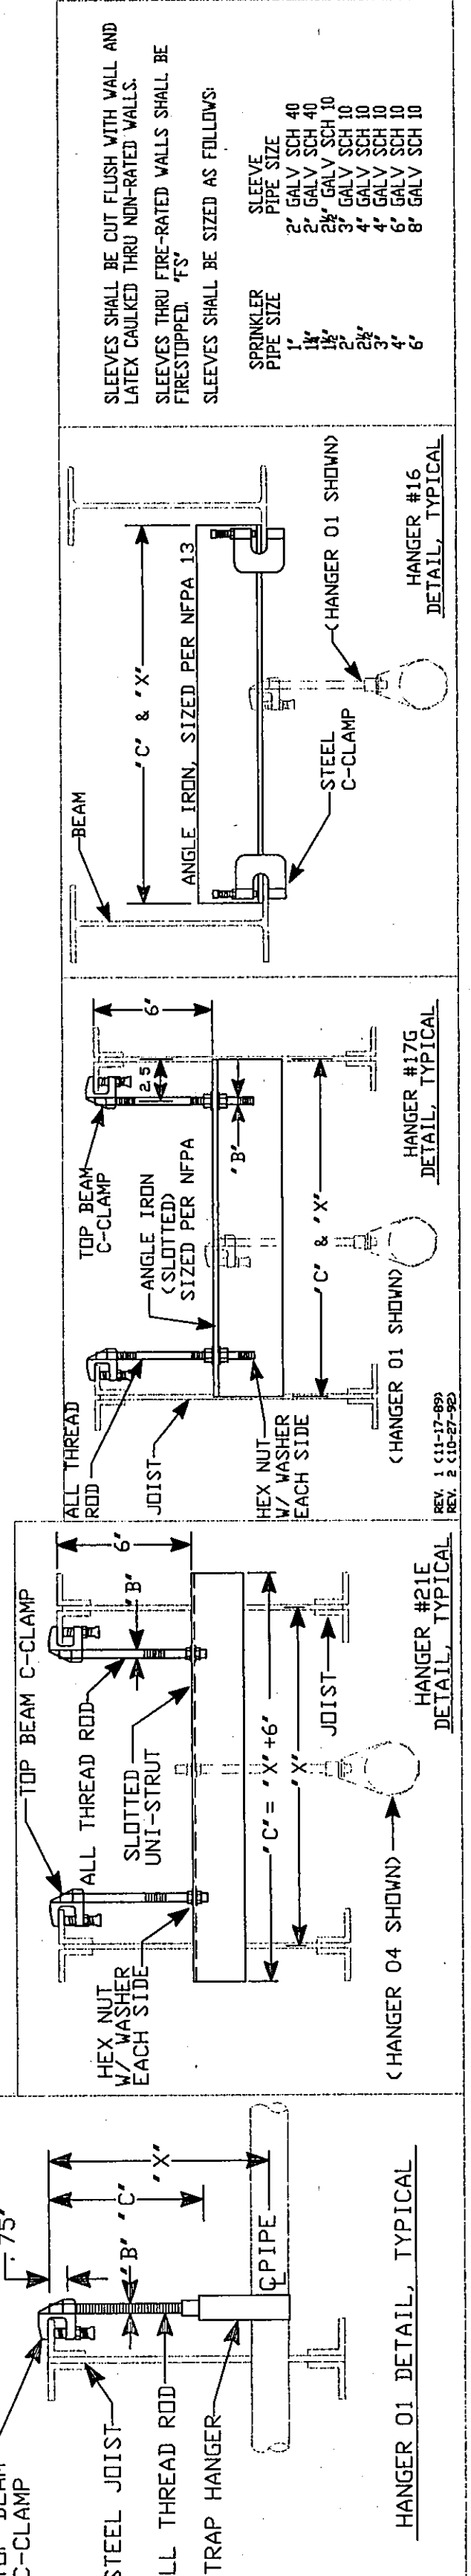

SEE EP-7

SEP-20

FD-135 (Rev. 1-25-60)
SEE FP-10 FOR CONTINUATION