


[illegible]


Chesterston High School

[illegible]


97-9-11

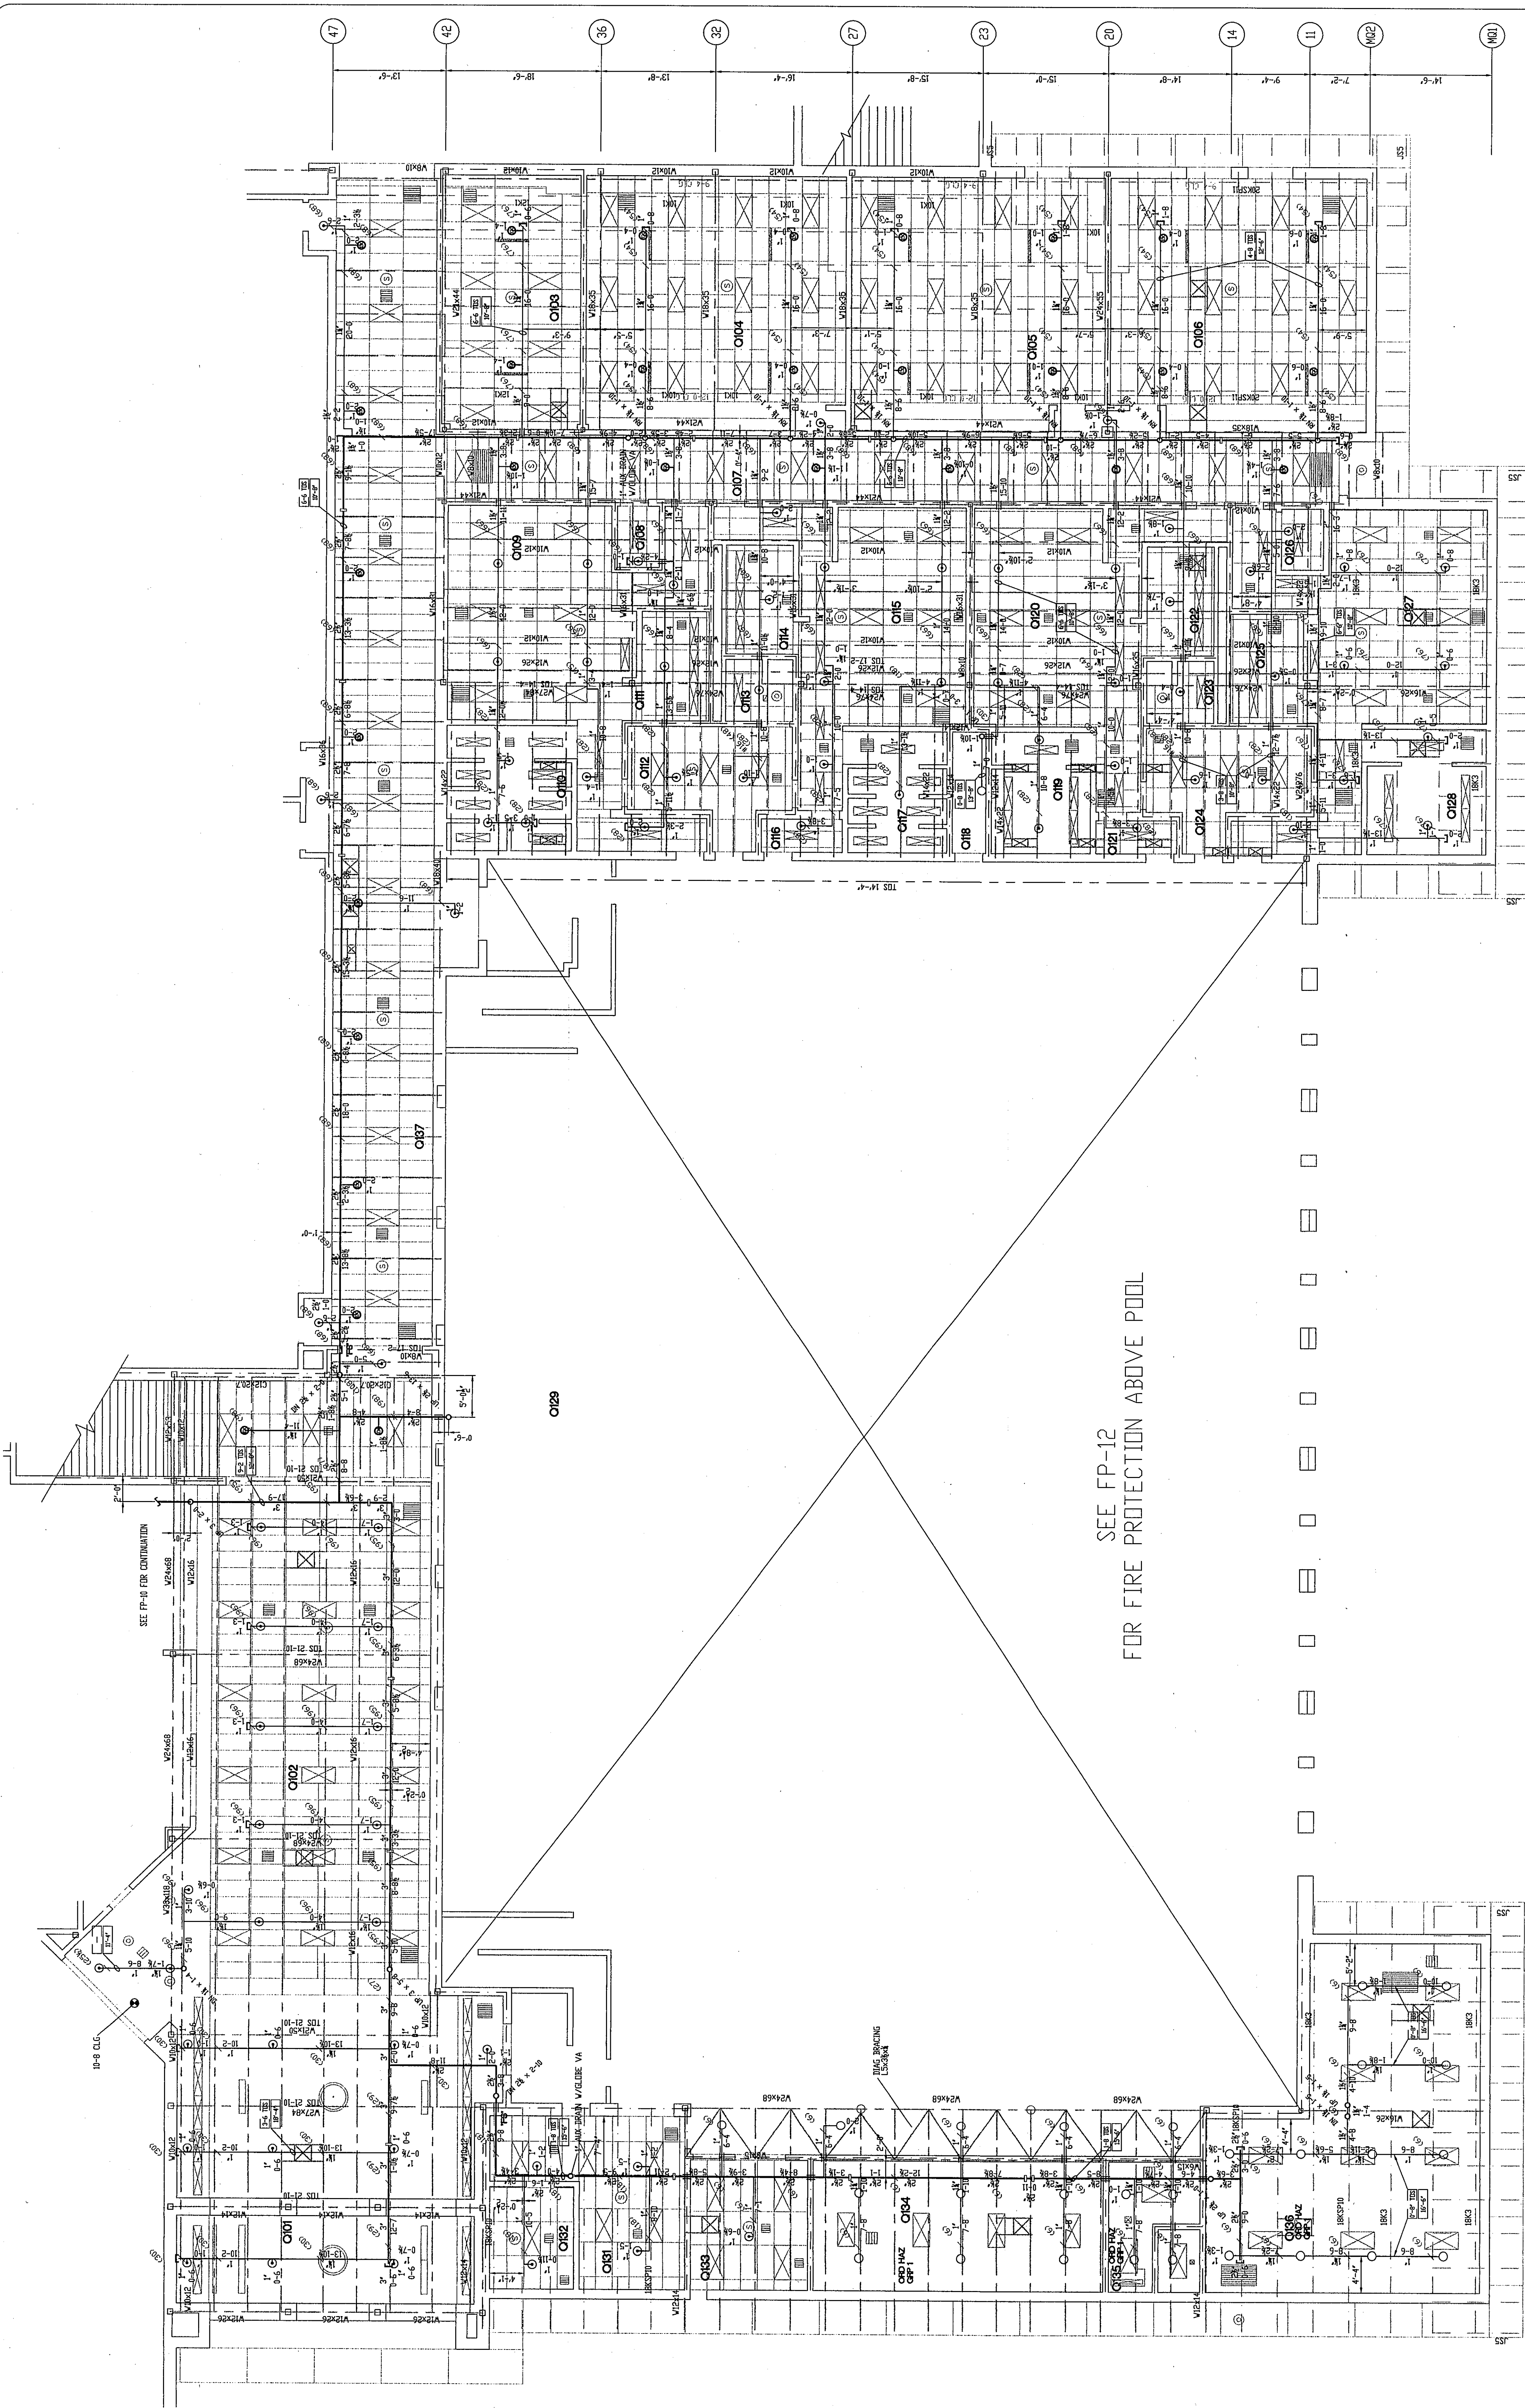

SEE FP-12
FOR FIRE PROTECTION ABOVE POOL

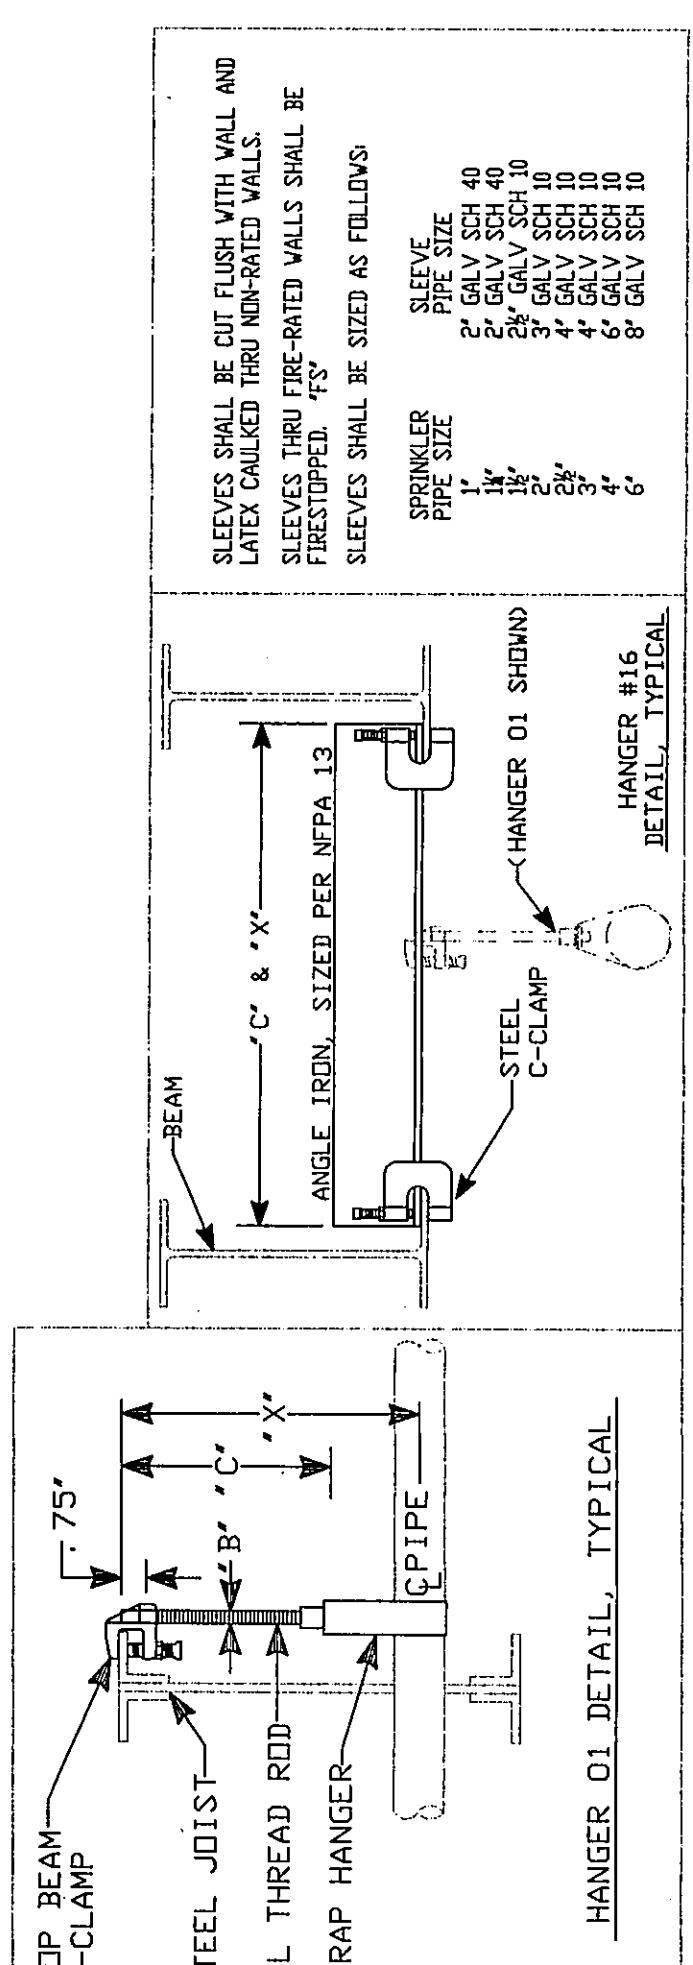

ROOM LEGEND "01"			
DOOR	ROOM NAME	AREA S.F.	CEILING HEIGHT
101	TOILET	4658	VARIABLE
102	CORRIDOR	90	9'-4"
103	CORRIDOR	90	9'-4"
104	FILM VIEW/SUSPENSION	502	9'-4"
004	CLASSROOM	924	VARIABLE
005	CLASSROOM	924	VARIABLE
006	CLASSROOM	908	VARIABLE
007	CORRIDOR	927	10'-0"
008	CORRIDOR	927	10'-0"
009	GIRL'S LOCKER ROOM	754	9'-4"
010	SHOWER	214	9'-4"
011	TOILET	214	9'-4"
012	OFFICE	207	9'-4"
013	TOILET	58	9'-4"
014	TOILET	109	VARIABLE
015	LOCKER ROOM	109	VARIABLE
016	VEGETABLE	39	9'-4"
017	SHOWER	166	9'-4"
018	TOILET	171	9'-4"
019	SHOWER	171	9'-4"
020	BOY'S LOCKER ROOM	109	VARIABLE
021	CORRIDOR	109	9'-4"
022	TOILET	58	9'-4"
023	TOILET	58	9'-4"
024	TOILET	111	9'-4"
025	TOILET	111	9'-4"
026	ELECTRICAL ROOM	38	9'-4"
027	BOY'S LOCKER ROOM	777	9'-4"
028	SHOWER	207	9'-4"
029	BLEACHER	2797	20'-8"
030	POOL	12765	22'-9"
031	POOL OFFICE	120	9'-4"
032	FIRST AID	120	9'-4"
033	OFFICE	215	9'-4"
034	TOILET	162	---
035	CHEMICAL	892	---
036	FILTER ROOM	1109	10'-0"
037	CORRIDOR	892	10'-0"

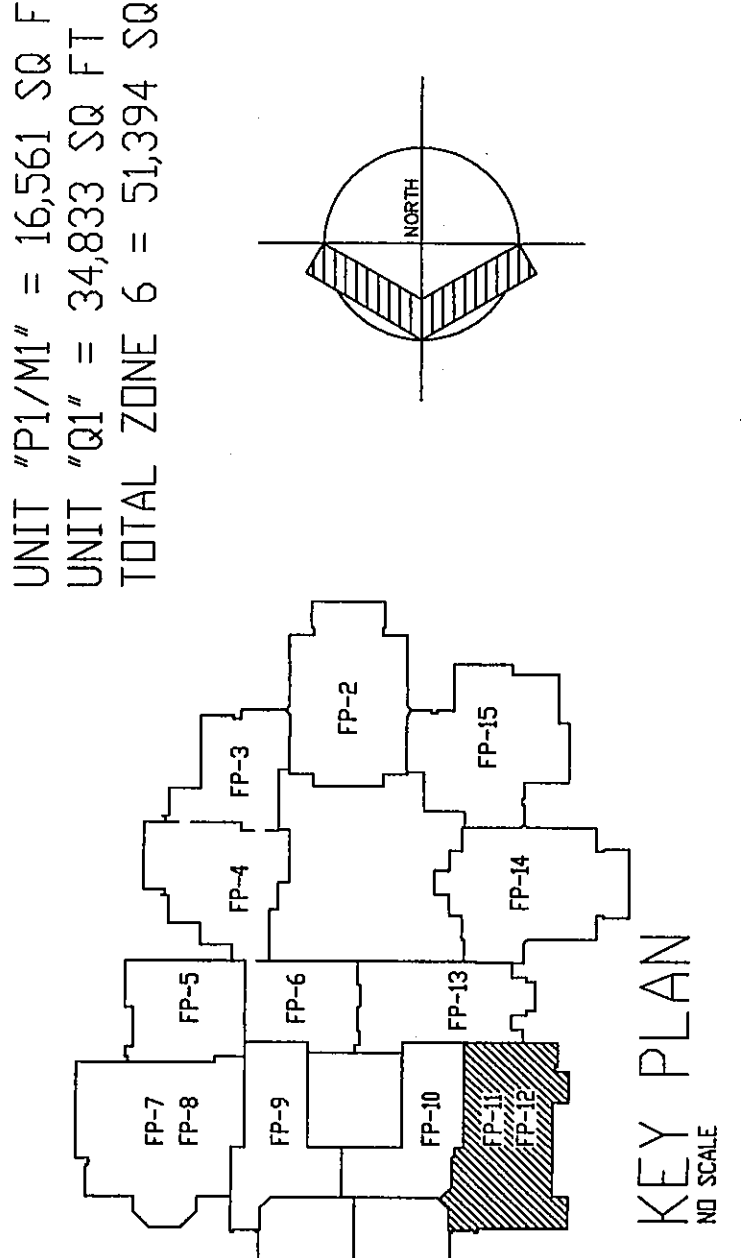

UNIT "P1/M1" = 16,561 SQ FT
UNIT "Q1" = 34,833 SQ FT
TOTAL ZONE 6 = 51,394 SQ FT

