
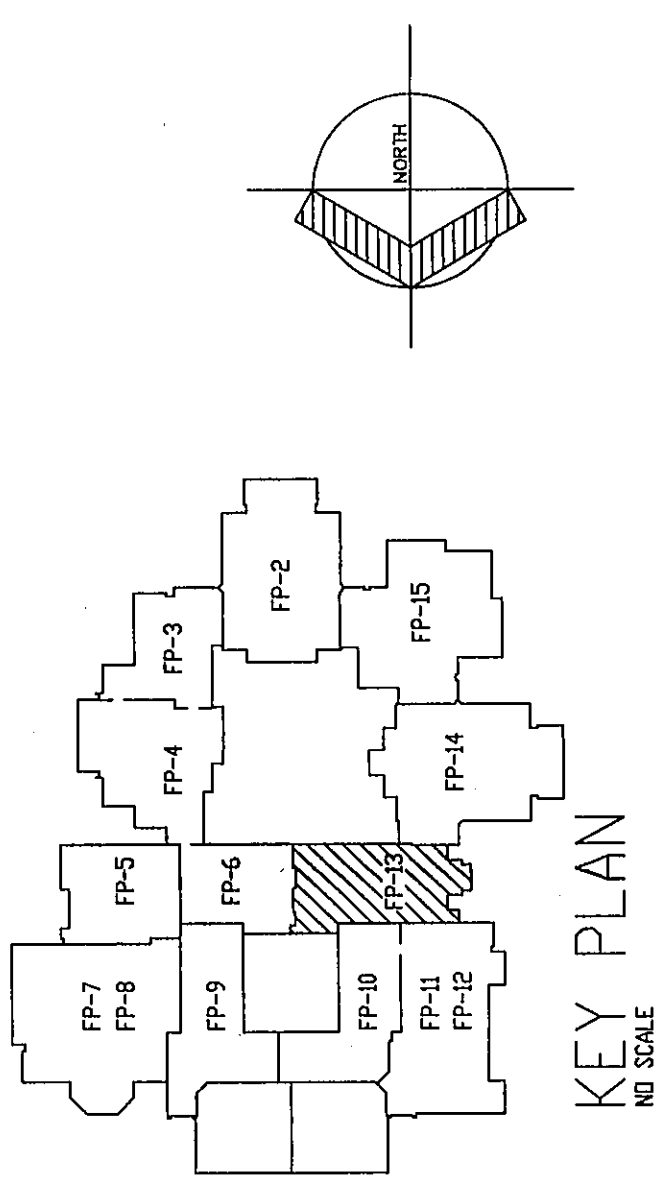


[illegible]

ZONE #7				CHECKED BY			
UNIT A1				DESIGNED BY			
FIRE PROTECTION				DRAWN BY			
				ALAN ZIMMERMAN			
				SCALE			
				1/8"=1'-0"			
				DATE			
				1/6-1-97			
				TOTAL SHEET NO.			
				132			
				TOTAL SHEET			
				240902			
				STATE PROJECT NUMBER			
				APPROVAL / AGENCES			
				ASHM, LOCAL FM, ARCHITECT			
				231893			
				SHEET NO			
				FP-13			

[illegible]

UNIT "A1/K" = 23,440 SQ FT
UNIT "B1/C1" = 19,866 SQ FT
TOTAL ZONE 7 = 43,306 SQ FT

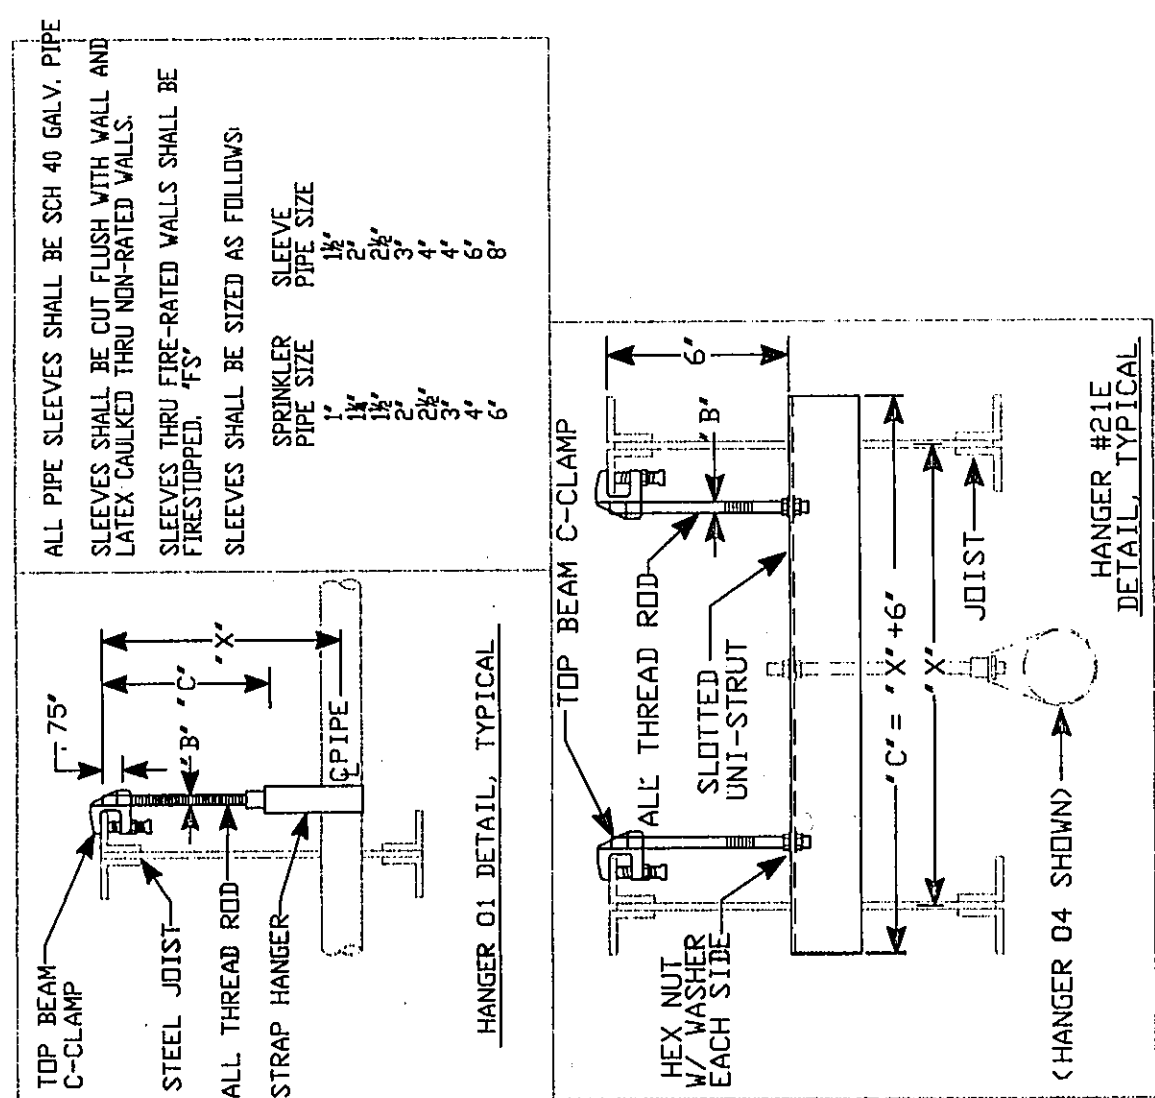