
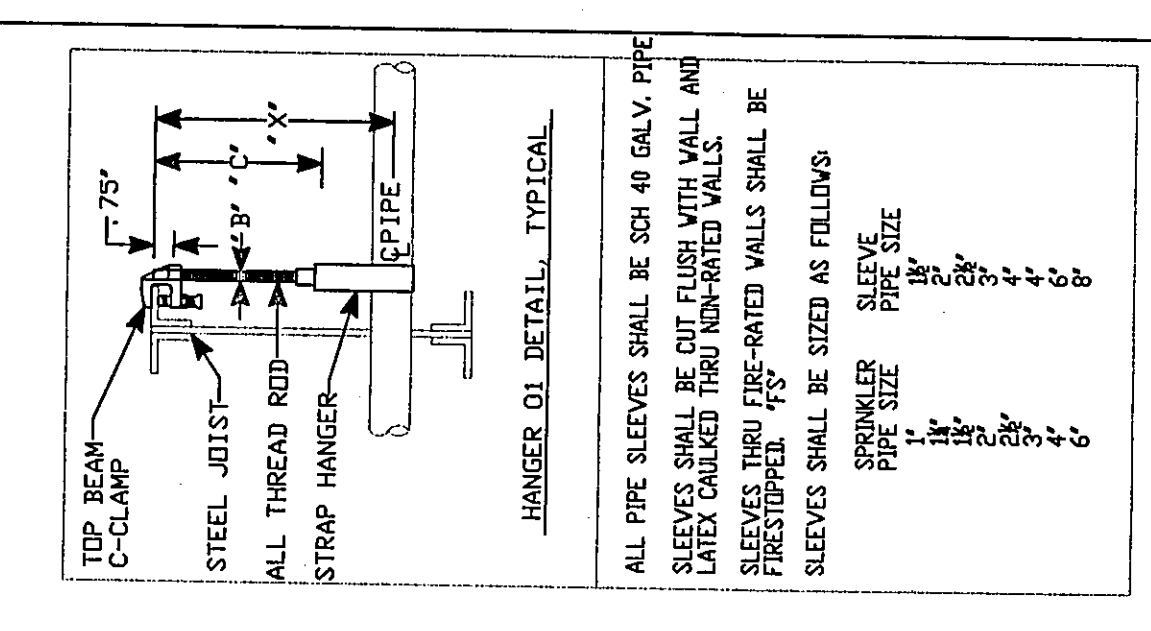


[illegible][illegible]

	ROOM NO.	ROOM NAME	AREA S.F.	CEILING HEIGHT	DOOR SIZES	WALLS
B115		JANITOR CLOSET	143	9'-4"		
B116		BOYS TOILET	335	9'-4"		
B117		ELEVATOR EQUIPMENT	100	9'-4"		
B118		GIRLS TOILET	375	9'-4"		
B119		BOYS TOILET	178	9'-4"		
B120		FACULTY TOILET	143	9'-4"		
B121		DEPARTMENTAL PLANNING	574	9'-4"		
B122		DEPARTMENTAL PLANNING	574	9'-4"		
B123		CONFERENCE ROOM	103	9'-4"		
B124		CONFERENCE ROOM	105	9'-4"		
B125		CONFERENCE ROOM	105	9'-4"		
B126		DEPARTMENTAL PLANNING	1090	9'-4"		
B127		OFFICE	190	9'-4"		
B128		OFFICE	100	9'-4"		
B129		OFFICE	113	9'-4"		
B130		DARKROOM	874	9'-4"		
B131		STORAGE	1017	9'-4"		
B132		STAIR	543	9'-4"		
B134		CORRIDOR	2459	10'-0"		
B135		CORRIDOR	1803	10'-0"		
B137		CORRIDOR	1803	10'-0"		
B138		CORRIDOR	1803	10'-0"		

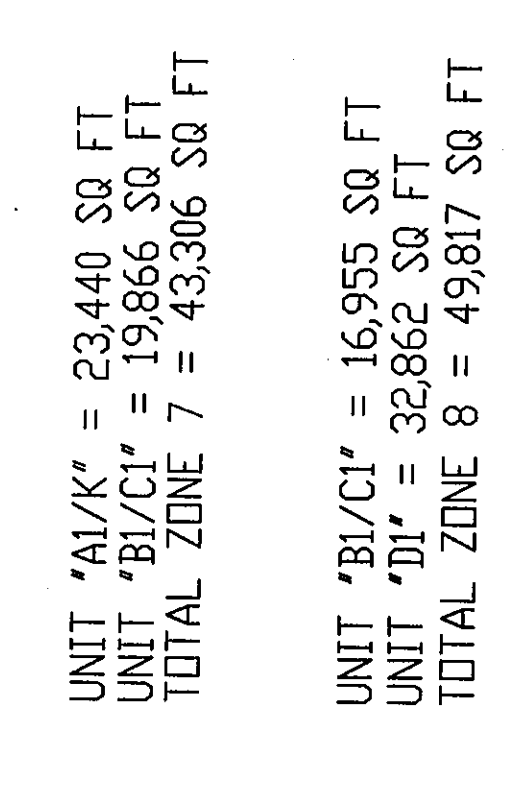

4-38 CC

3

RISE DETAIL

SCALE 1/2"=1'-0"