


SECTION VIEW
SCALE: 1" = 1'-0"

SECTION VIEW

SCALE: 1" = 1'-0"

3

SECTION VIEW
SCALE: 1" = 1'-0"

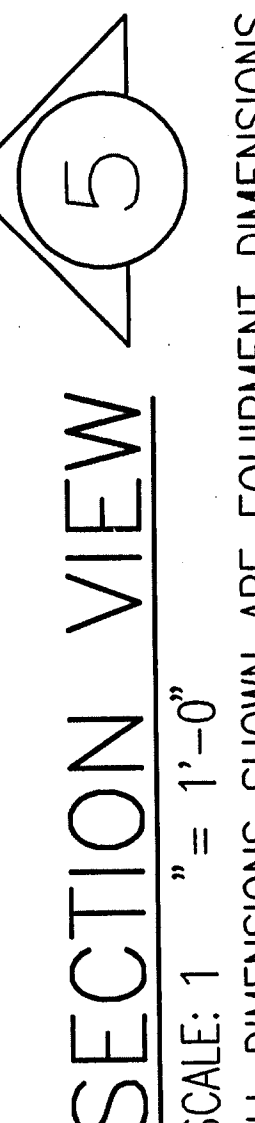

SECTION VIEW


8

SECTION VIEW

3

SECTION VIEW

provide SS support "legs" for 321, Pre-Rime

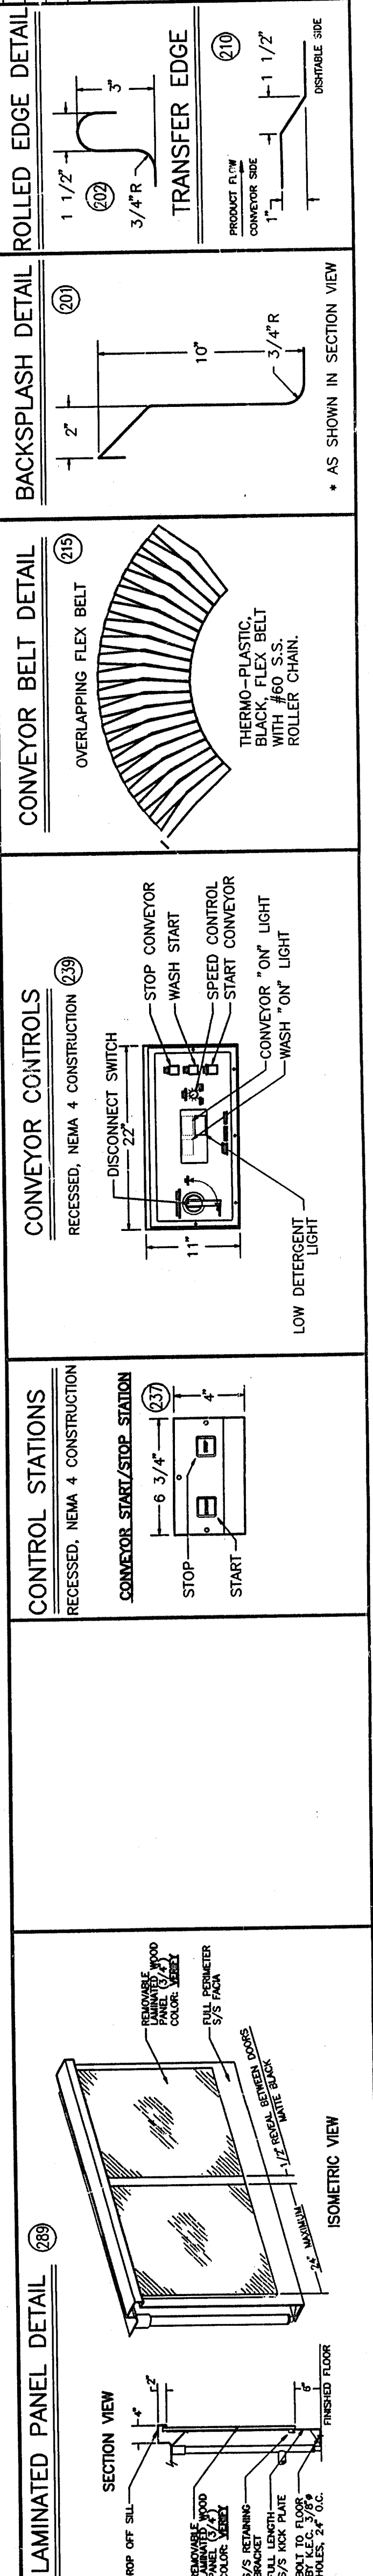[illegible]

2-PROVIDED BY AVTEC WITH PRE-RINSE FAUCETS T & S #B-512
1-PROVIDED BY AVTEC FOR HOSF. REEL FAUCET BY K.E.C. T & S #B-512