


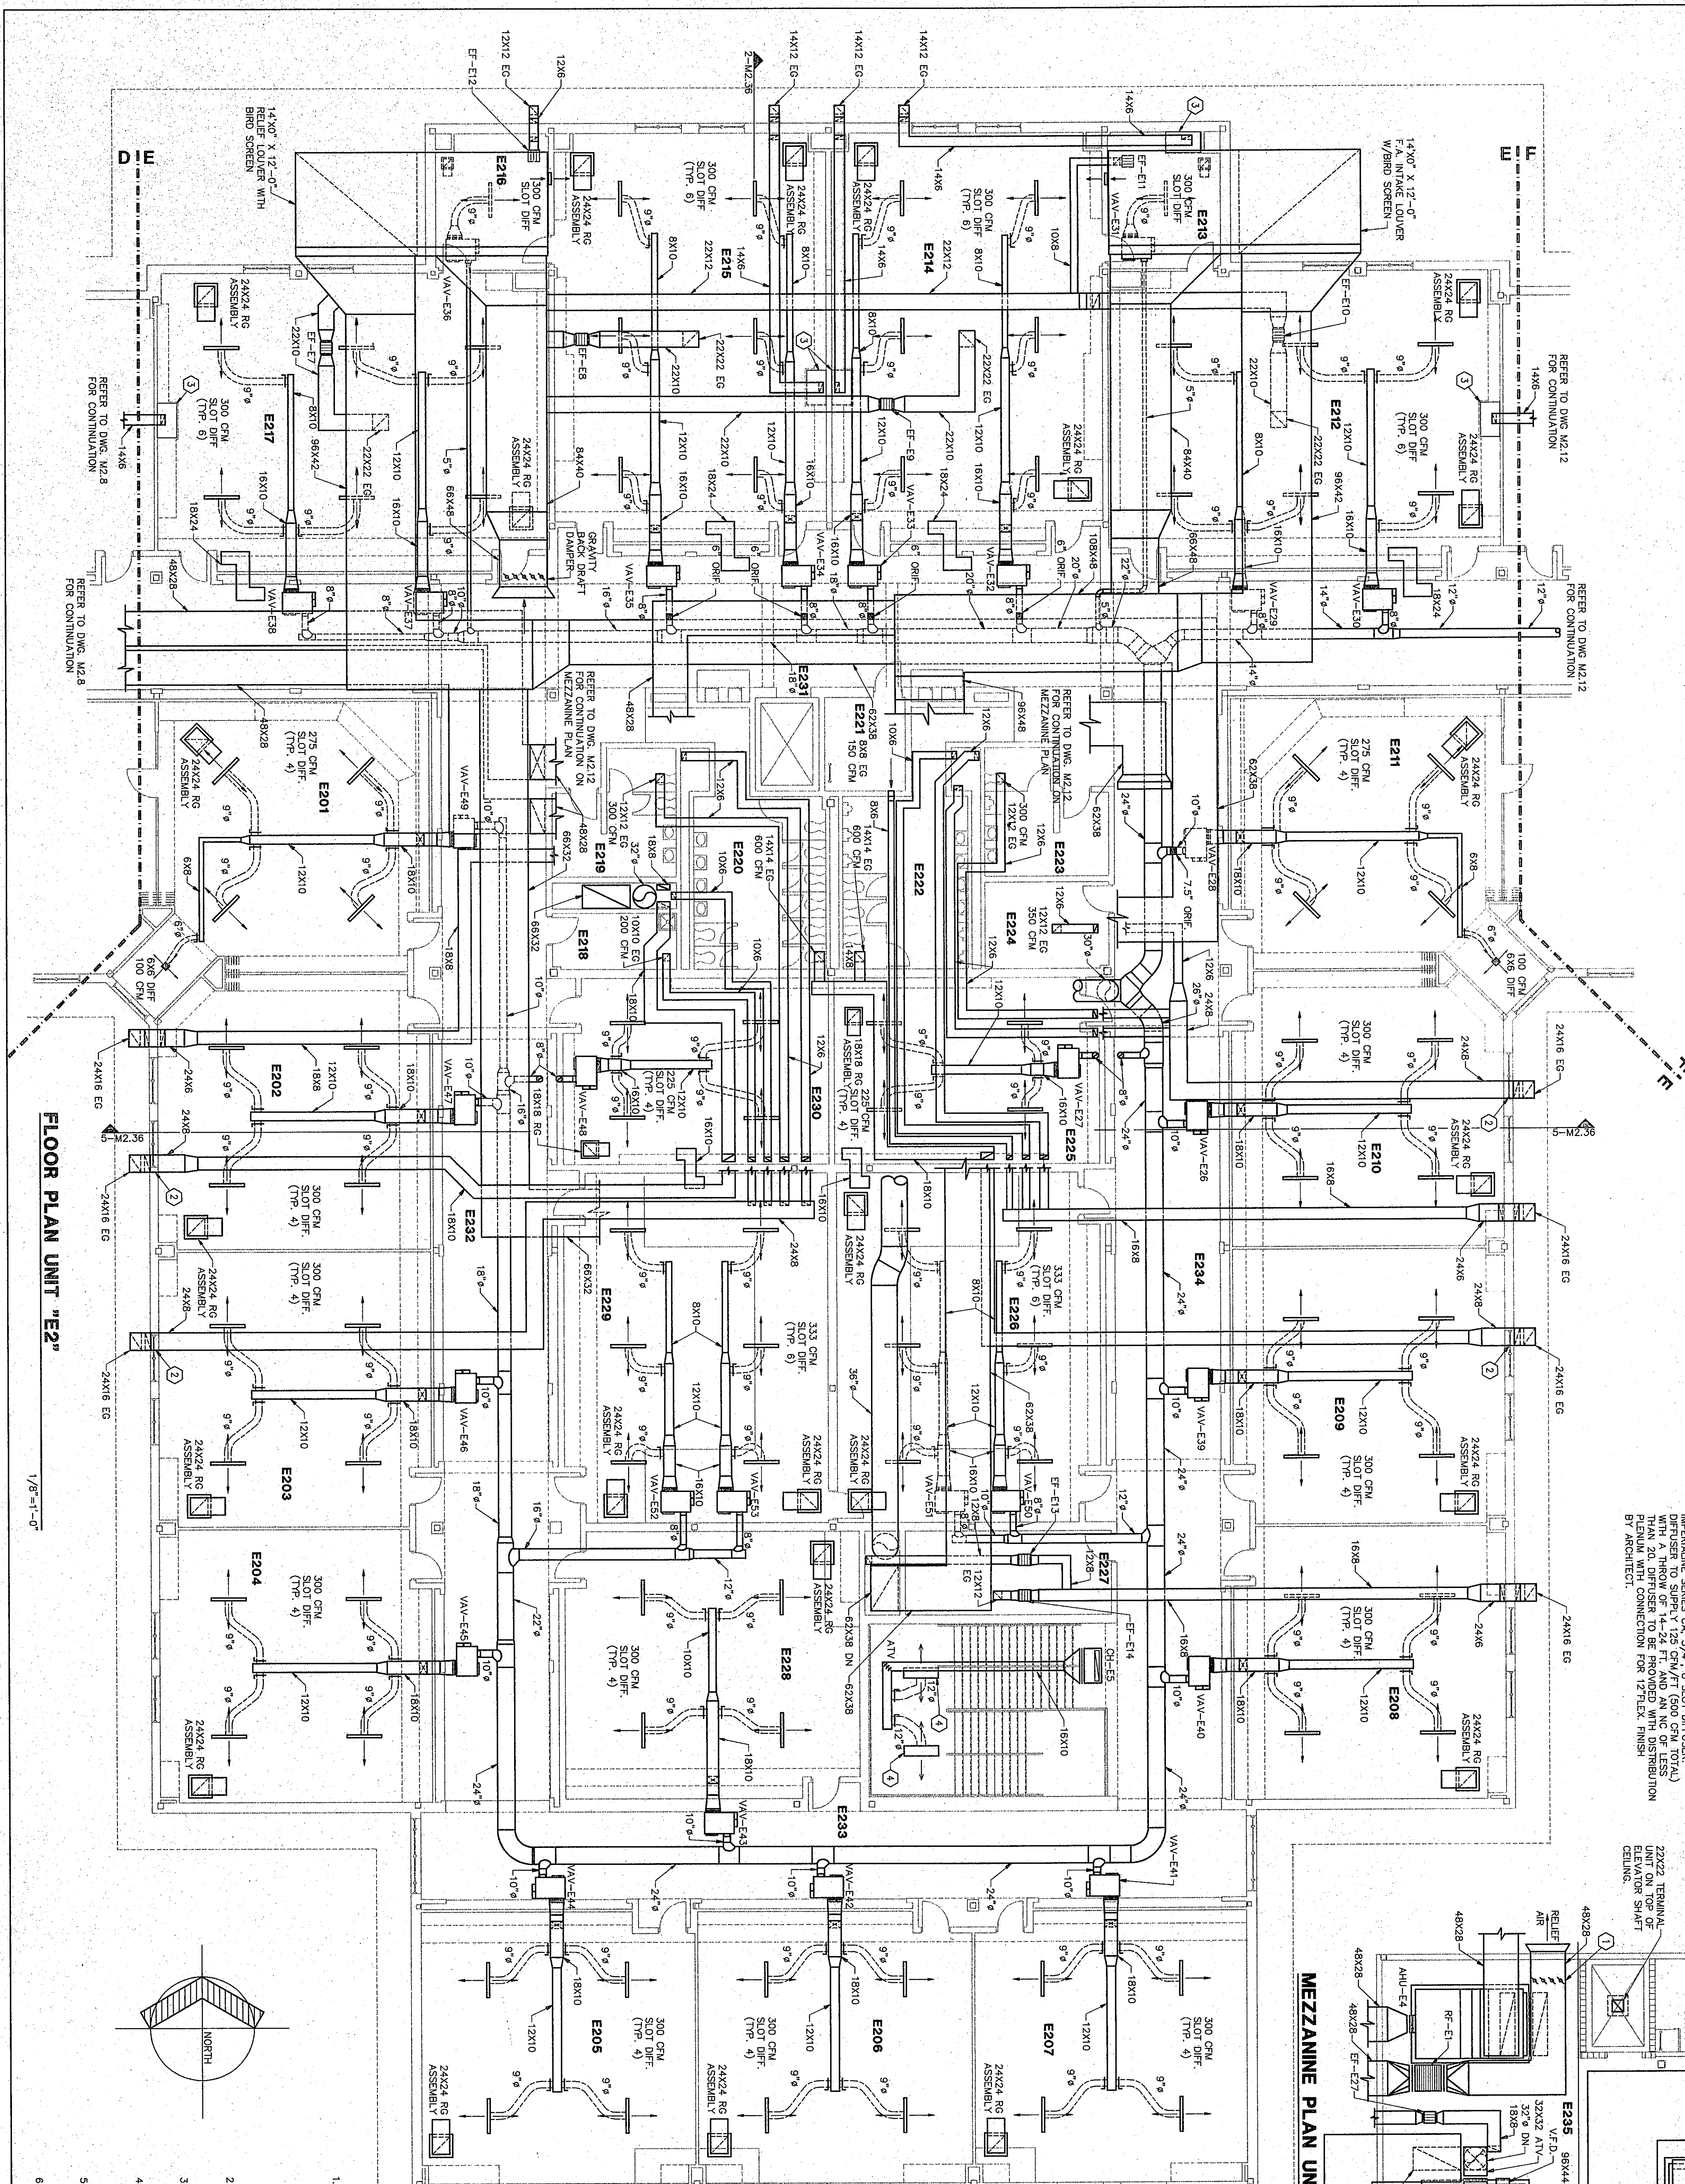

- 1. ULTRA LOW LEAK DAMPERS. REFER TO SPEC SECTION 15900
- 2. DUCT IS TO PASS THRU WEB OF BEAM. REFER TO STRUCTURE DETAIL 16-52.32 FOR ADDITIONAL REQUIREMENTS
- 3. FUMEHOOD AND BLOWER BY SPECIFICATION SECTION 12346
- 4. 48" SUPPLY SLOT DIFFUSER TO BE TUTTLE & BAILEY INTERMEDIATE SUPPLY, 0.25 CFM/IN. (500 CFM TOTAL) WITH A THROW OF 14-24 FT. AND AN NC OF LESS THAN 20. DIFFUSER TO BE PROVIDED WITH DISTRIBUTION BY ARCHITECT.

