


1/8"=1'-0"

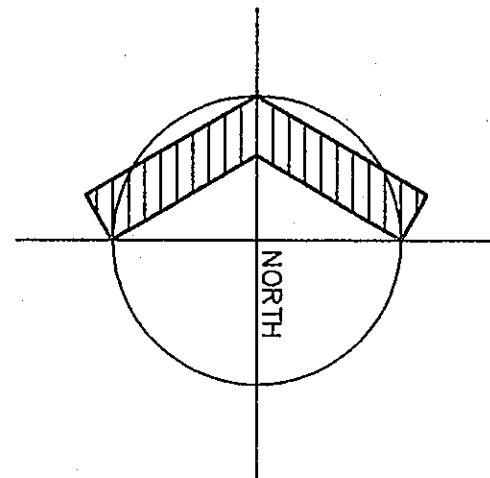

① 12X12 TERMINAL
UNIT ON ROOF

1. ALL RECTANGULAR SUPPLY AND RETURN DUCTING IS TO BE WRAPPED WITH DUCTWAP. ALL FRESH AIR INTAKE DUCTING IS TO BE WRAPPED WITH DUCTWAP. ALL SPRINKLER DUCTING IS TO BE WRAPPED WITH DUCT WRAPE. ALL SPRINKLER DUCTING IS TO BE WRAPPED WITH DUCT WRAPE. THE EXCEPTION OF THE EXPOSED MAKE-UP AIR FAIR TO KITCHEN HOOD IS TO BE WRAPPED WITH DUCT WRAPE. REFER TO SPECIFICATION SECTION 15250 FOR ADDITIONAL REQUIREMENTS.
2. TERMINAL UNITS FOR EXHAUST FANS AND RANGE HOODS TO BE WRAPPED WITH DUCTWAP. MINIMUM ACCEPTABLE SIZE & BRAND SIZE SHOWN IS MINIMUM ACCEPTABLE SIZE & BRAND
3. PROVIDE OPPOSED BLAST VOLUME DAMPERS ON ALL SUPPLY DUCTS AND EXHAUST SLOTTED DIFFUSERS AND
4. PD-1 = 1 HR FIRE DAMPER ASSEMBLY
PD-2 = 2 HR FIRE DAMPER ASSEMBLY
PD-3 = 3 HR FIRE DAMPER ASSEMBLY
SD-1 = COMBINE DAMPER ASSEMBLY
5. COORDINATE GRILLE & DIFFUSER LOCATIONS WITH REFLECTED CEILING AND ELECTRICAL PLANS. (DIFFUSERS TO BE MIN. 4'-0" FROM ANY OTHER DEVICES).
6. ALL LOW PRESSURE DUCT OFFSETS OVER PROJECTION SCREENS IN TYPICAL CLASSROOMS, TO BE ELIMINATED IN GYM BLDG.
7. INDICATES 18X6 AIR TRANSFER OPENING IN WALL.

ROOM LEGEND "L1"		AREA	CEILING	HEIGHT
U101	CORRIDOR	1892	VARIABLE	7'8"
U102	BOYS ATHLETIC LOCKER	782	9'-4"	7'6"
U103	DINING ROOM	46	9'-4"	7'6"
U104	DRINKING ROOM	174	9'-4"	7'6"
U105	DINING ROOM	46	9'-4"	7'6"
U106	TOILET	206	9'-4"	7'6"
U107	TOILET OFFICE	206	9'-4"	7'6"
U108	BOYS ATHLETIC LOCKER	782	9'-4"	7'6"
U109	BOYS ATHLETIC LOCKER	782	9'-4"	7'6"
U110	DRINKING ROOM	46	9'-4"	7'6"
U111	SHOWER ROOM	150	9'-4"	7'6"
U112	SHOWER ROOM	150	9'-4"	7'6"
U113	DRINKING ROOM	46	9'-4"	7'6"
U114	TOILET	206	9'-4"	7'6"
U115	ATHLETIC OFFICE	120	9'-4"	7'6"
U116	TOILET	120	9'-4"	7'6"
U117	ATHLETIC LOCKER	52	9'-4"	7'6"
U118	LABOR	729	9'-4"	7'6"
U119	CORRIDOR	227	9'-4"	7'6"
U120	CORRIDOR	123	10'-0"	7'6"
U121	BOYS ATHLETIC LOCKER	253	9'-4"	7'6"
U122	BOYS ATHLETIC LOCKER	75	9'-4"	7'6"
U123	SHOWER ROOM	57	9'-4"	7'6"
U124	TOILET	86	9'-4"	7'6"
U125	TOILET	86	9'-4"	7'6"
U126	TOILET	104	9'-4"	7'6"
U127	TOILET	104	9'-4"	7'6"
U128	TOILET	94	9'-4"	7'6"
U129	OFFICE	94	9'-4"	7'6"
U130	GIRLS ATHLETIC LOCKER	421	9'-4"	7'6"
U131	DINING ROOM	57	9'-4"	7'6"
U132	STORAGE	1331	9'-4"	7'6"
U133	CORRIDOR	237	10'-0"	7'6"
U134	CORRIDOR	85	9'-4"	7'6"
U135	WHIRLPOOL ROOM	180	9'-4"	7'6"
U136	WHIRLPOOL ROOM	281	9'-4"	7'6"
U137	WHIRLPOOL ROOM	40	12'-0"	7'6"
U138	ELECTRICAL ROOM	29		

NOTES

97-4-21