



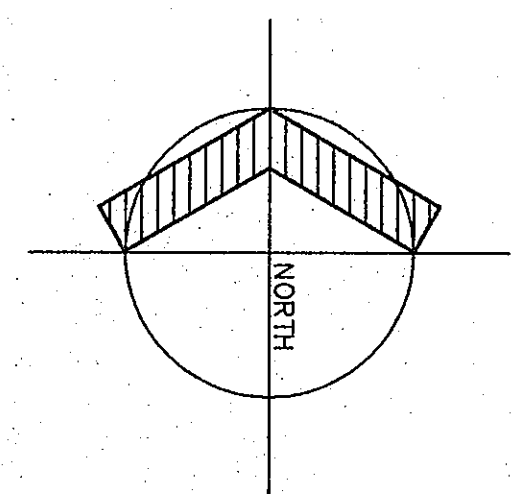

1/8" = 1'-0"

ROOM LEGEND "D"			
ROOM NO.	ROOM NAME	AREA	CEILING HEIGHT
D101	CLASSROOM	529	9' VARS
D102	CLASSROOM	529	9' VARS
D103	CORRIDOR	107	10'-0"
D104	MULTI-MEDIA CLASSROOM	1096	VARIES
D105	CLASSROOM	529	9' VARS
D106	A/V MEDIA WORKROOM	326	9'-4"
D107	A/V MEDIA WORKROOM	218	9'-4"
D108	MEDIA STORAGE	213	9'-4"
D109	A/V OFFICE	135	9'-4"
D110	A/V OFFICE	135	9'-4"
D111	MEDIA CENTER OFFICE	275	9'-4"
D112	CONFERENCE ROOM	219	9'-4"
D113	CONFERENCE ROOM	204	9'-4"
D114	CONFERENCE ROOM	204	9'-4"
D115	CONFERENCE ROOM	169	9'-4"
D116	PERIODICAL STORAGE	881	9'-4"
D117	PERIODICAL STORAGE	881	9'-4"
D118	PROCESS WRITING LAB	995	VARIES
D119	PROCESS WRITING LAB	1033	VARIES
D120	PROCESS WRITING LAB	1033	VARIES
D121	FACILITY WORKROOM	688	9'-4"
D122	RESTROOM	173	9'-4"
D123	RESTROOM	173	9'-4"
D124	CLASSROOM	569	VARIES
D125	COMPUTER LAB	1165	VARIES
D126	COMPUTER LAB	1165	VARIES
D127	SPEECH AND DEBATE	1540	10'-0"
D128	CONFERENCE ROOM	134	9'-4"
D129	TOILET	180	9'-4"
D130	TOILET	180	9'-4"
D131	PRACTICE ROOM	73	9'-4"
D132	PRACTICE ROOM	73	9'-4"
D133	PRACTICE ROOM	150	9'-4"
D134	TOILET	80	9'-4"
D135	STORAGE	137	9'-4"
D136	COMPUTER LAB	1165	VARIES
D137	COMPUTER LAB	1165	VARIES
D138	CORRIDOR	663	10'-0"
D139	ELECTRONICAL CLOSET	43	--
D140	ELECTRONICAL CLOSET	43	--
D141	STUDIO LOBBY	148	10'-0"
D142	ELECTRONICAL CLOSET	43	--
D143	ELECTRONICAL CLOSET	43	--
D144	CORRIDOR	264	10'-0"

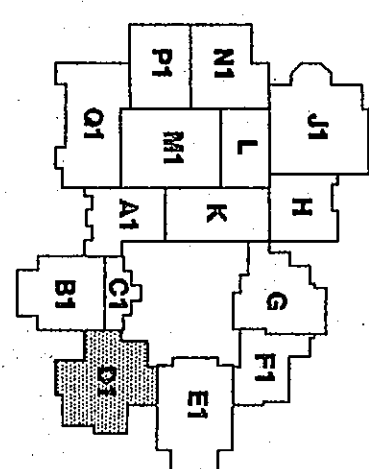

THE NEW
CHESTERTON HIGH SCHOOL
FOR THE
DUNELAND SCHOOL CORPORATION
CHESTERTON, INDIANA

COPYRIGHT 1997 BY FANNING/HOWEY ASSOCIATES, INC.

