




ROOM LEGEND "GT"		AREA	CEILING
NO.	ROOM NAME	S.F.	HEIGHT
6101	20/20 LAB	1700	9'-6"
6102	OFFICE	380	9'-6"
6103	20/20 LAB	1700	9'-6"
6104	20/20 LAB	1700	9'-6"
6105	CERAMICS LAB	1687	9'-6"
6106	WOMEN'S TOILET	137	9'-6"
6107	STAFF DINING	1227	9'-6"
6108	STAFF DINING	1227	9'-6"
6109	METALS	853	9'-6"
6110	APPLIED TECHNOLOGY	1570	9'-6"
6111	APPLIED TECHNOLOGY	1570	9'-6"
6112	PAINT ROOM	272	9'-6"
6113	COMMUNICATIONS LAB	975	9'-6"
6114	COMMUNICATIONS LAB	975	9'-6"
6115	GUN TUB	164	9'-6"
6116	GUN TUB	164	9'-6"
6117	OFFICE LAB	404	9'-6"
6118	EQUIPMENT STORAGE	279	9'-6"
6119	EQUIPMENT STORAGE	279	9'-6"
6120	CLASSROOM	818	9'-6"
6121	PROJECT STORAGE	389	9'-6"
6122	MATERIALS STORAGE	385	9'-6"
6123	ELECTRONICS LAB	1540	9'-6"
6124	CORRIDOR	443	10'-0"
6125	CORRIDOR	443	10'-0"
6126	CORRIDOR	200	10'-0"
6127	CORRIDOR	200	10'-0"
6128	STAIRS	33	9'-4"
6129	STAIRS	33	9'-4"
6130	MECHANICAL	3944	10'-0"
6131	CORRIDOR	313	10'-0"


DRAWN BY: JJD	COMM. NO.: 95067.00
CHECKED BY: CAM	DATE: APRIL 21 1997

P2.13

REVISIONS NO. DATE

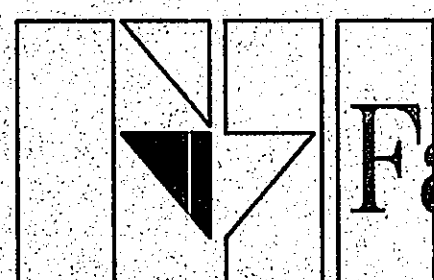

**Fanning/Howey
Associates, Inc.**
Architects Engineers Consultants

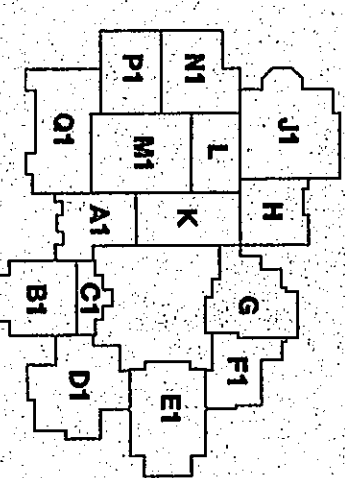

THE NEW
CHESTERTON HIGH SCHOOL
FOR THE
DUNELAND SCHOOL CORPORATION
CHESTERTON, INDIANA

COPYRIGHT 1997 BY FANNING/HOWEY ASSOCIATES, INC.

