
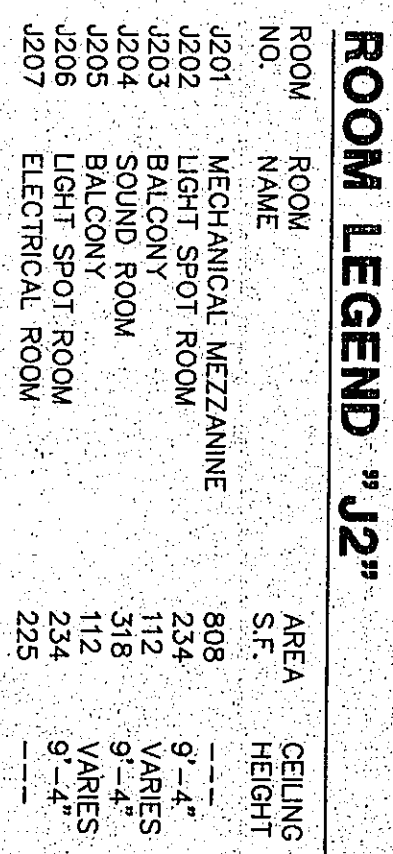


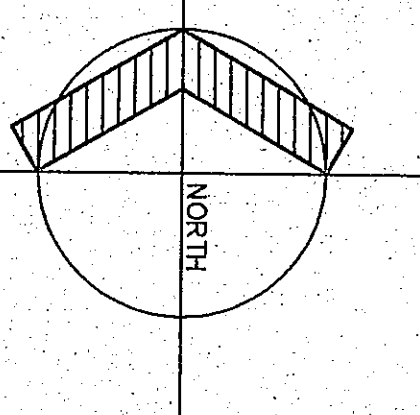

- 1 1/2" H&S WATER, 1 1/2" WASTE UP TO FUTURE ABOVE
- 2 1/2" COLD WATER UP AND DOWN TO DMC.
- 3 1/2" HOT AND COLD WATER, 1 1/2" WASTE DOWN TO FLOOR BELOW.
- 4 1/2" CW DOWN TO 6" ABOVE FLOOR. VALVE AND CAP FOR REFRIGERATOR ICEMAKER.
- 5 DISWASHER TO BE CONNECTED TO WATER AND WASTE PLUMBING OF ADJACENT SINK.
- 6 HOT WATER AND/OR COLD WATER GAS, AND SANITARY VENT PIPING ARE TO BE INSTALLED IN COVERED FLOOR RECESSES. REFER TO DETAIL OF TRESHN INCLUDED ON ARCHITECTURAL PLANS.
- 7 HOT WATER AND/OR COLD WATER AND/OR GAS AND/OR SANITARY VENT PIPING TO BE INSTALLED IN BASE FLOORING OF GARDEN, BATH, CLOSET, AND ABOVE FLOOR.
- 8 IN-SINK-EXTERIOR, MODEL 77, 3/4 HP.
- 9 INSTALL DISPOSER AT FLOOR TO BE
- 10 GAS PIPING DOWN TO SECOND FLOOR. VALVE WHEN RECESSED CABINET, AND UP FLOOR CABINET, REFER TO DETAIL.
- 11 WASHING MACHINE FITTING, REFER TO DETAIL DMC. P.31
- 12 1/2" GAS, 1/2" ABOVE FLOOR WITH STOP VALVE FOR FLOOR CONNECTION.
- 13 DRAINAGE SINK WITH MIXING FAUCET BY DIVISION 11470.
- 14 1/2" GAS, 1/2" ABOVE FLOOR WITH STOP VALVE FOR FLOOR CONNECTION.
- 15 1/2" COMPRESSED GAS PIPING DOWN TO 6" ABOVE FINISHED FLOOR. VALVE AND WASHING MACHINE PLUMBING, REFER TO DETAIL DMC. P.31
- 16 GAS REGULATOR TO PROVIDE 45 PSI OF 7" GAS NATURAL GAS PRESSURE FROM 2 PSI, REFER TO DETAIL DMC. P.31
- 17 GAS VALVE CABINET REFER TO DETAIL DMC. P.31
- 18 COMPRESSED AIR PRESSURE REGULATOR PIPING DETAIL, REFER TO DETAIL DMC. P.31
- 19 FLOOR DRAIN TO BE, JDSM 3523-3, WITH HINGED GRATE AND SEDIMENT BUCKET, BE INSTALLED W/ RWP
- 20 SHAVE PLUMB TO BE, LITTLE GANT MODEL, BE-C4-RTS TO PLUMB 30 GPM @ 20 FT, H&S, 1/2" H&S, 120V, COMPLETE WITH CHECK VALVE, UNO, 24" X 24" BSV.
- 21 1 1/2" OPEN TO DRAIN SEE DETAIL DMC. P.31, LOCATE ABOVE CEILING TO ALLOW FOR MAINTENANCE ACCESS.


 $1/8"=1'-0"$ 

Q7-P-18


DRAWN BY: JJD	COMM. NO.: 95067.00
CHECKED BY: CAM	DATE: APRIL 21, 1997

P2.17

REVISIONS	NO.	DATE

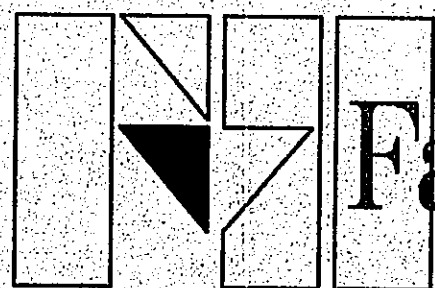

Fanning/Howey
Associates, Inc.
Architects Engineers Consultants

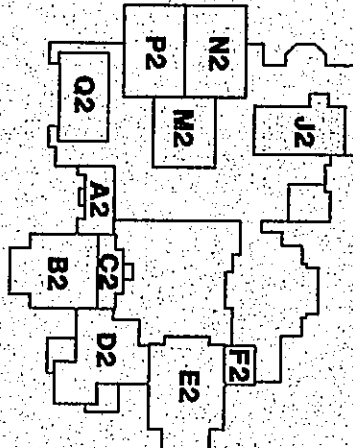

THE NEW
CHESTERTON HIGH SCHOOL
FOR THE
DUNELAND SCHOOL CORPORATION
CHESTERTON, INDIANA

COPYRIGHT 1997 BY FANNING/HOWEY ASSOCIATES, INC.

