



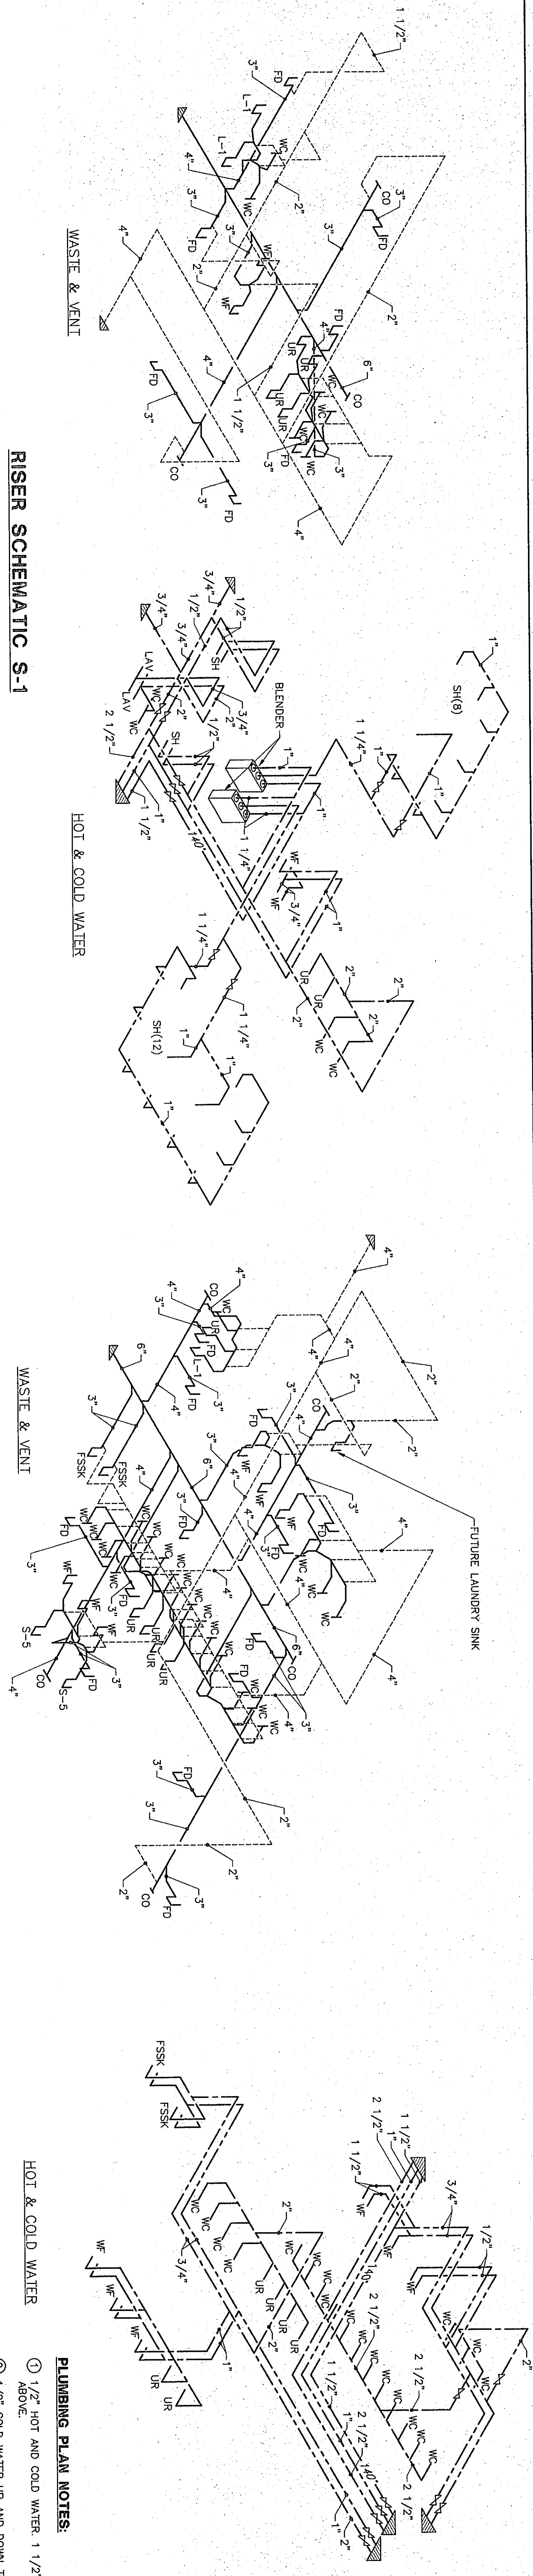

RISER SCHEMATIC S-1

RISER SCHEMATIC S-2

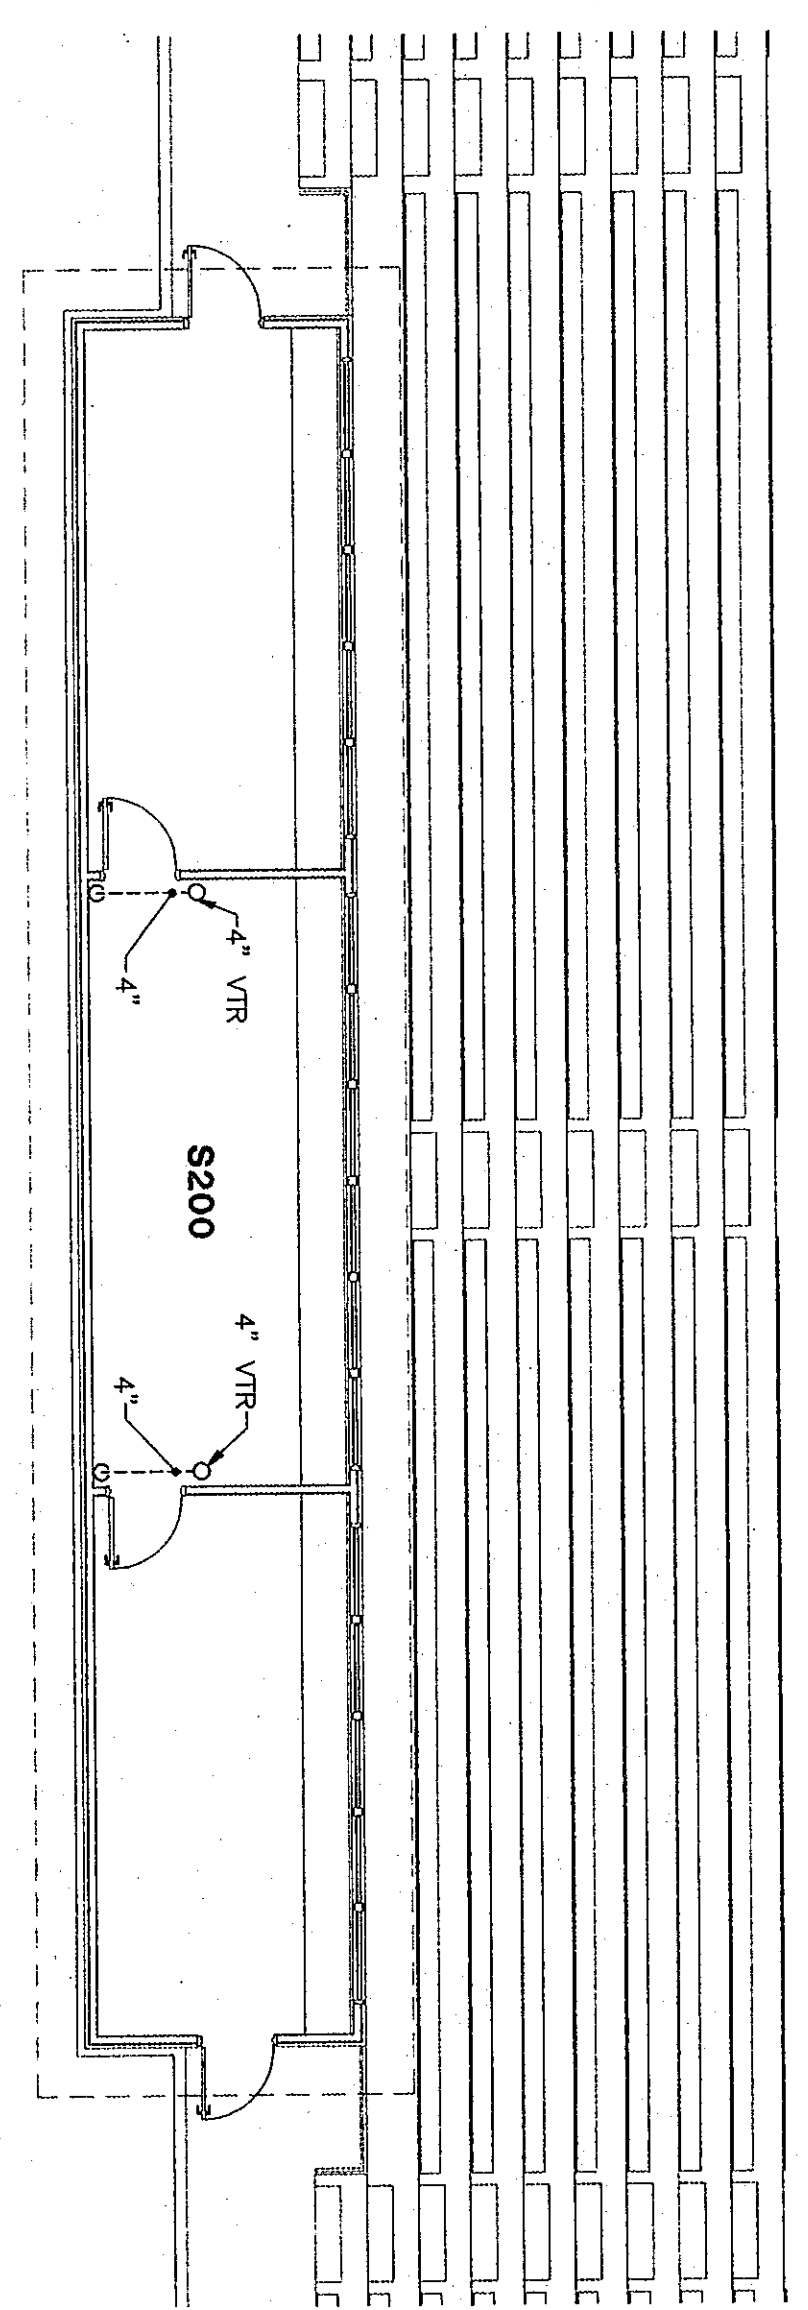

ROOM LEGEND "S"									
ROOM NO.	ROOM NAME	AREA S.F.	CEILING HEIGHT	ROOM NO.	ROOM NAME	AREA S.F.	CEILING HEIGHT	ROOM NO.	ROOM NAME
S100	LOCKER ROOM ENTRY	47	9'-4"	S109	TOILET	242	9'-4"	S118	FIRST MD
S101	LOCKER ROOM	178	9'-4"	S110	TOILET	110	9'-4"	S119	ENTRY
S102	SHOWER	92	9'-4"	S111	LOCKER ROOM	83	9'-4"	S120	TOILET
S103	TOILET	459	9'-4"	S112	TOILET	96	9'-4"	S121	TOILET
S104	OFFICE	151	9'-4"	S113	STORAGE	1184	---	S122	WOMEN'S ENTRY
