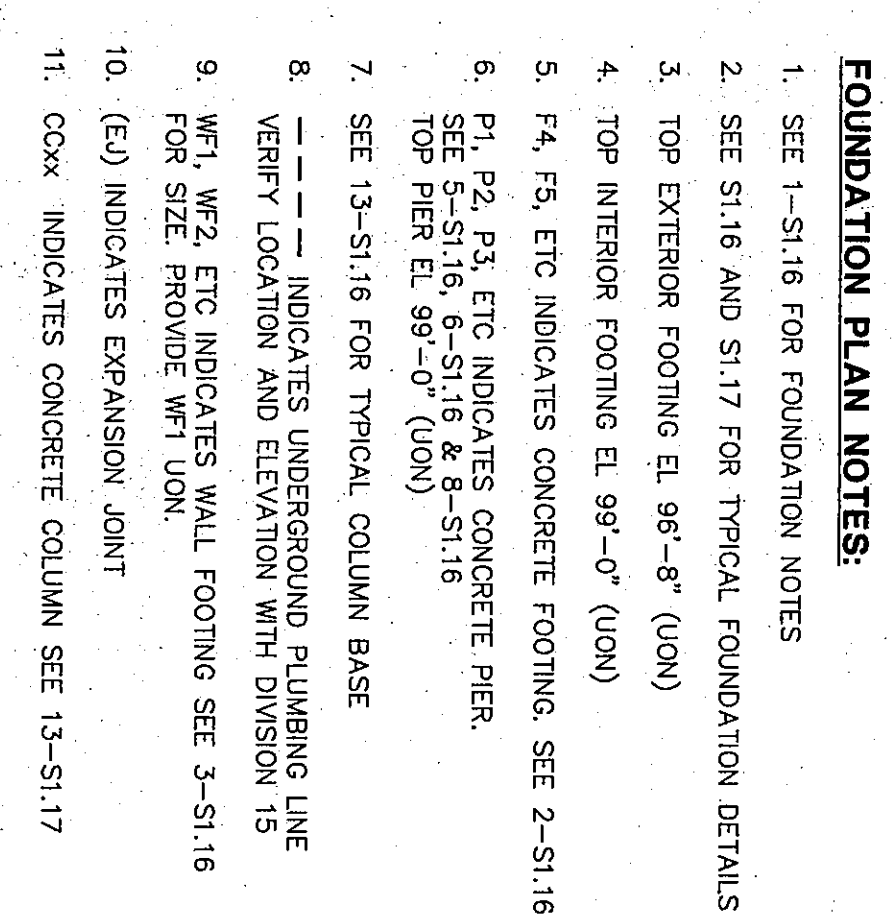



$$\frac{1}{8}'' = 1'-0''$$

CHESTERTON HIGH SCHOOL 9507 J.O.	<table border="1" style="width: 100%; border-collapse: collapse;"> <tr> <th colspan="4" style="text-align: center; padding: 5px;">UNIT N FOUNDATION PLAN</th> </tr> <tr> <td style="width: 25%; padding: 5px;">DRAWN BY: B.A.M.</td> <td style="width: 25%; padding: 5px;">COMM. NO.: 95067.00</td> <td colspan="2" rowspan="2" style="width: 50%; vertical-align: middle; text-align: center;"> Fanning/Howey Associates, Inc. Architects Engineers Consultants </td> </tr> <tr> <td style="padding: 5px;">CHECKED BY: D.D.F.</td> <td style="padding: 5px;">DATE: APRIL 21, 1997</td> </tr> <tr> <td colspan="2" style="padding: 10px; text-align: center; font-size: 24px; font-weight: bold;">\$1.13</td> <td colspan="2" style="padding: 5px;"> <table border="1" style="width: 100%; border-collapse: collapse;"> <tr> <th style="width: 50%; padding: 5px;">REVISIONS NO.</th> <th style="width: 50%; padding: 5px;">DATE</th> </tr> <tr> <td style="height: 40px;"></td> <td></td> </tr> </table> </td> </tr> </table>	UNIT N FOUNDATION PLAN				DRAWN BY: B.A.M.	COMM. NO.: 95067.00	Fanning/Howey Associates, Inc. Architects Engineers Consultants		CHECKED BY: D.D.F.	DATE: APRIL 21, 1997	\$1.13		<table border="1" style="width: 100%; border-collapse: collapse;"> <tr> <th style="width: 50%; padding: 5px;">REVISIONS NO.</th> <th style="width: 50%; padding: 5px;">DATE</th> </tr> <tr> <td style="height: 40px;"></td> <td></td> </tr> </table>		REVISIONS NO.	DATE			NORTH	THE NEW CHESTERTON HIGH SCHOOL FOR THE DUNELAND SCHOOL CORPORATION CHESTERTON, INDIANA	COPYRIGHT 1997 BY FANNING/HOWEY ASSOCIATES, INC.
UNIT N FOUNDATION PLAN																						
DRAWN BY: B.A.M.	COMM. NO.: 95067.00	Fanning/Howey Associates, Inc. Architects Engineers Consultants																				
CHECKED BY: D.D.F.	DATE: APRIL 21, 1997																					
\$1.13		<table border="1" style="width: 100%; border-collapse: collapse;"> <tr> <th style="width: 50%; padding: 5px;">REVISIONS NO.</th> <th style="width: 50%; padding: 5px;">DATE</th> </tr> <tr> <td style="height: 40px;"></td> <td></td> </tr> </table>		REVISIONS NO.	DATE																	
REVISIONS NO.	DATE																					