




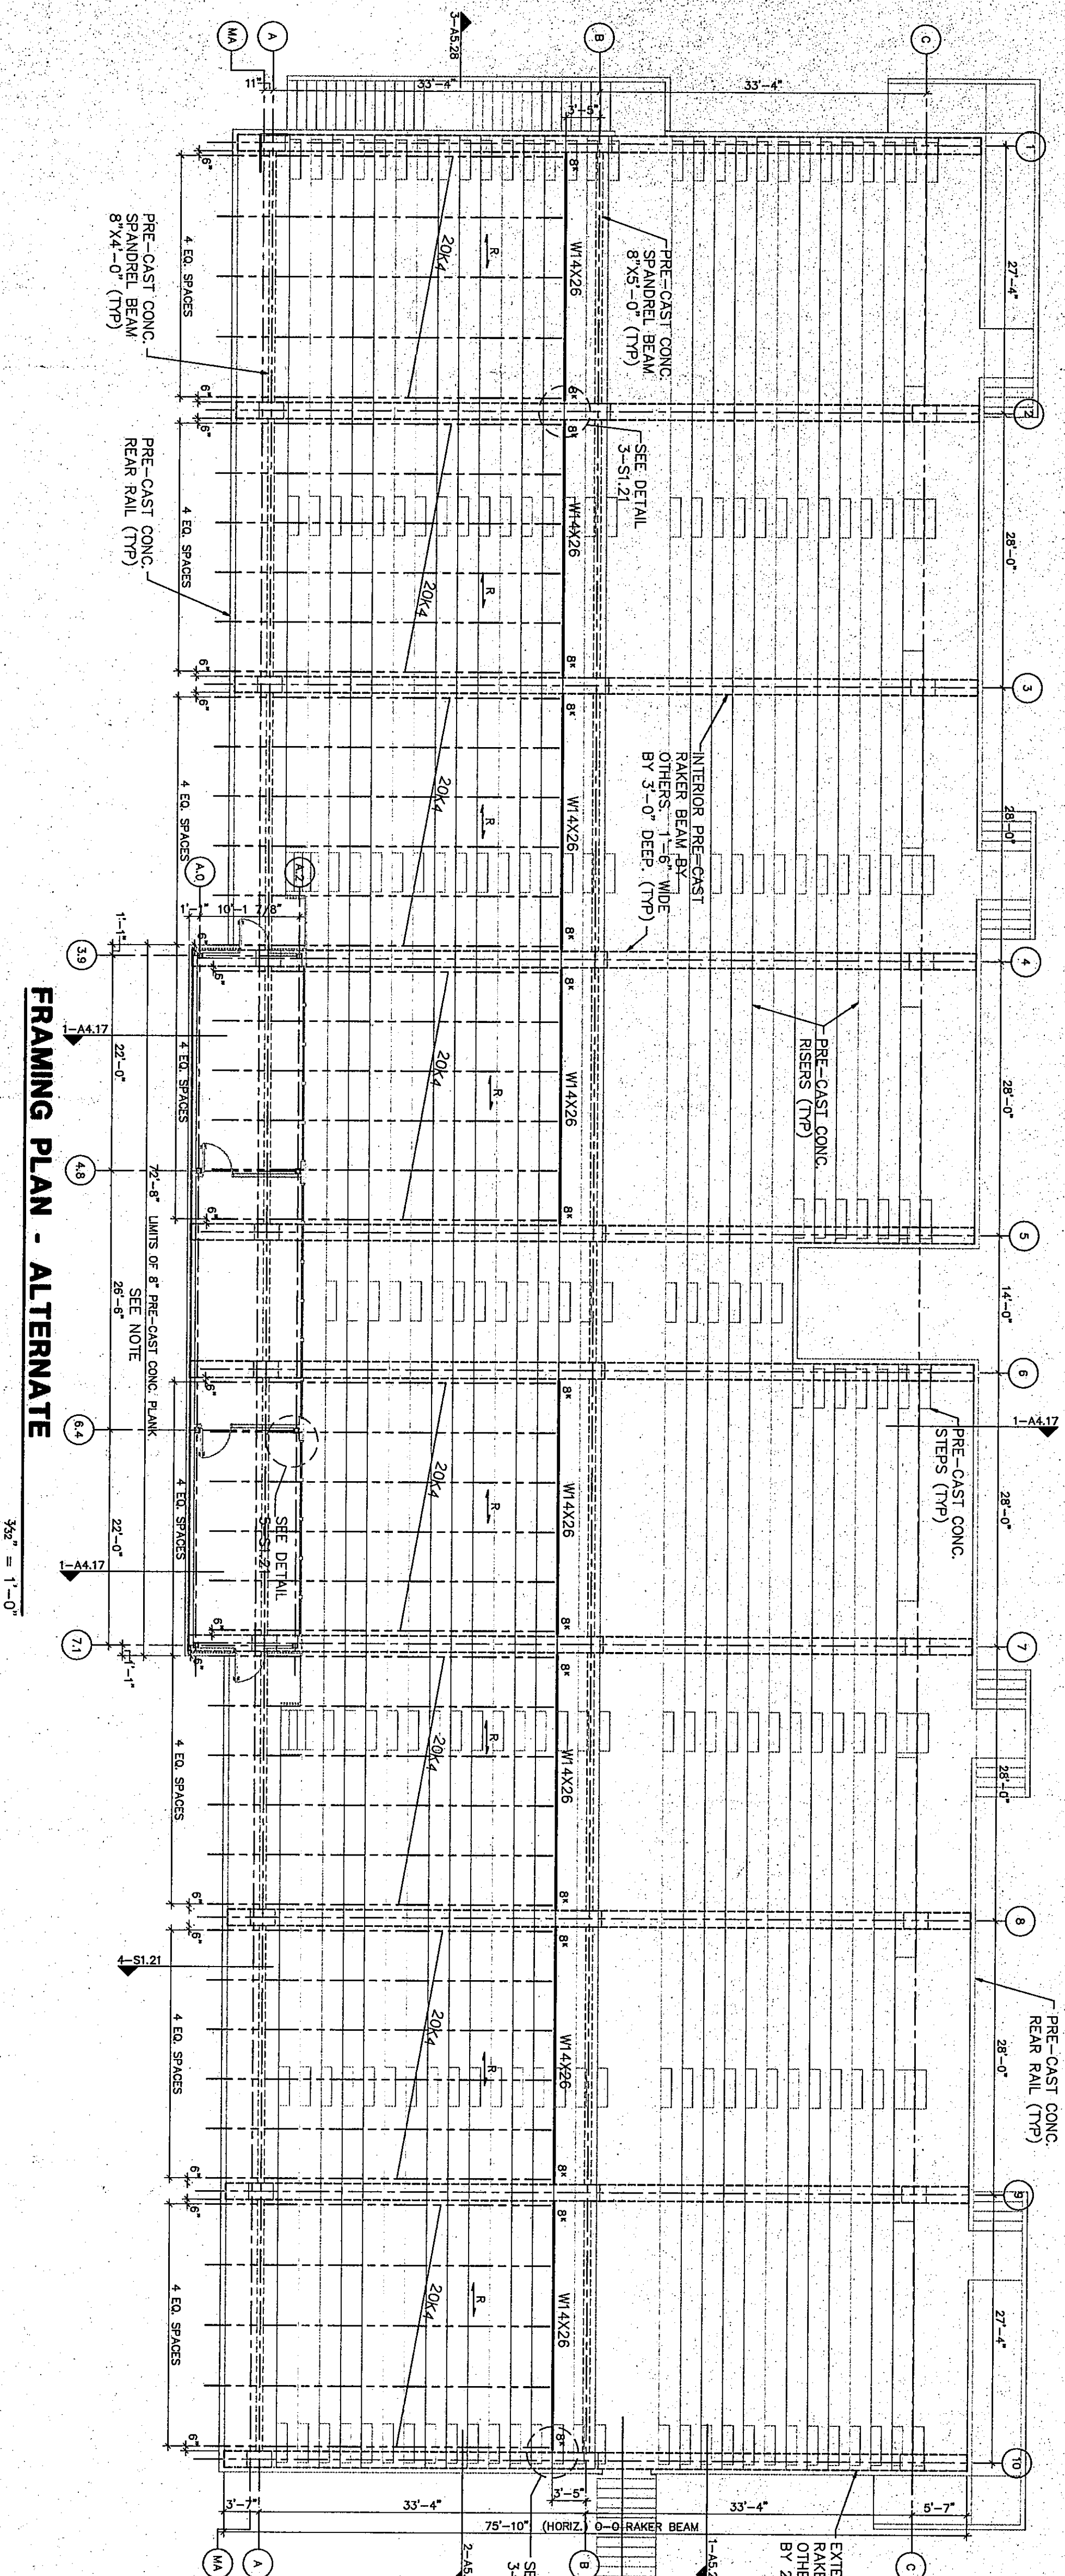


FRAMING PLAN - ALTERNATE

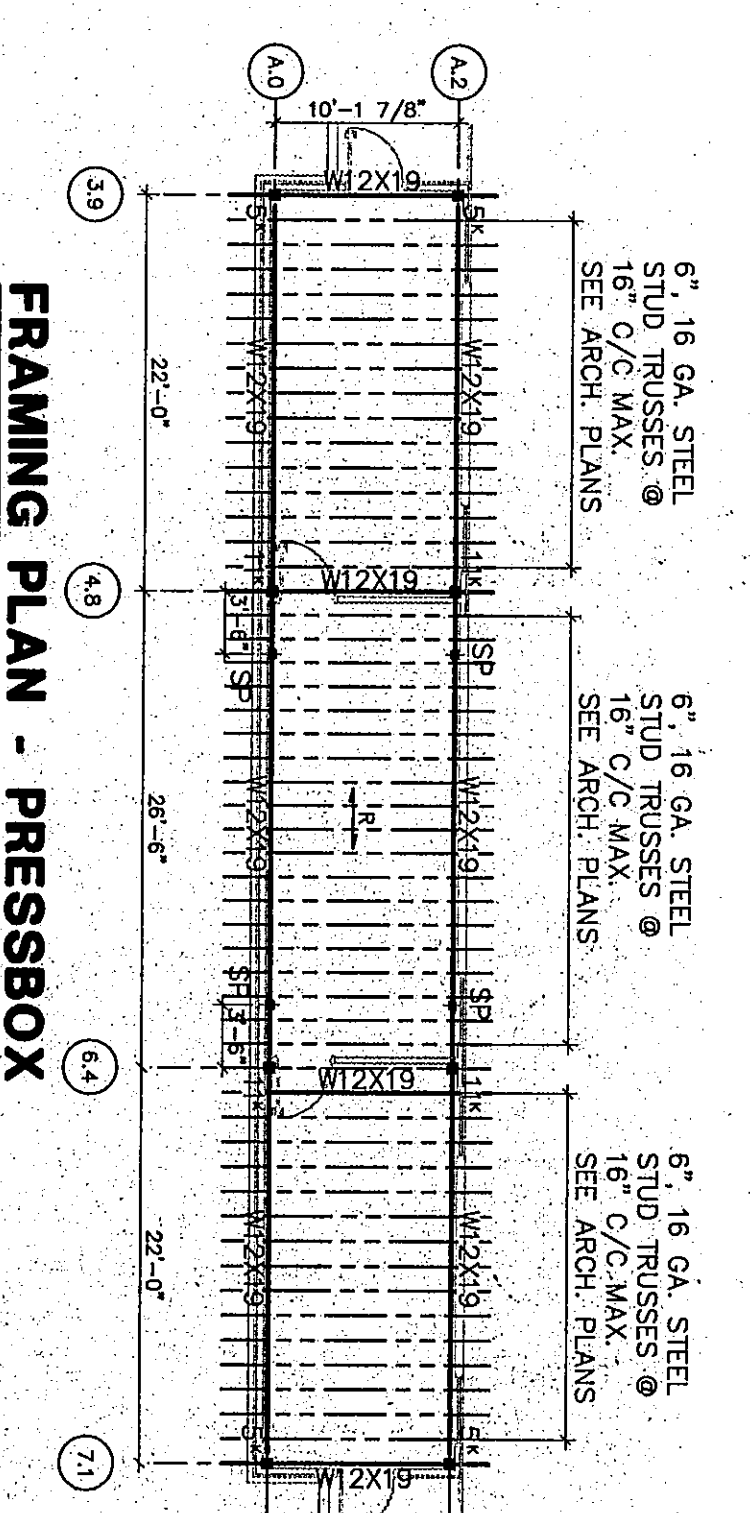


FRAMING PLAN - PRESSBOX

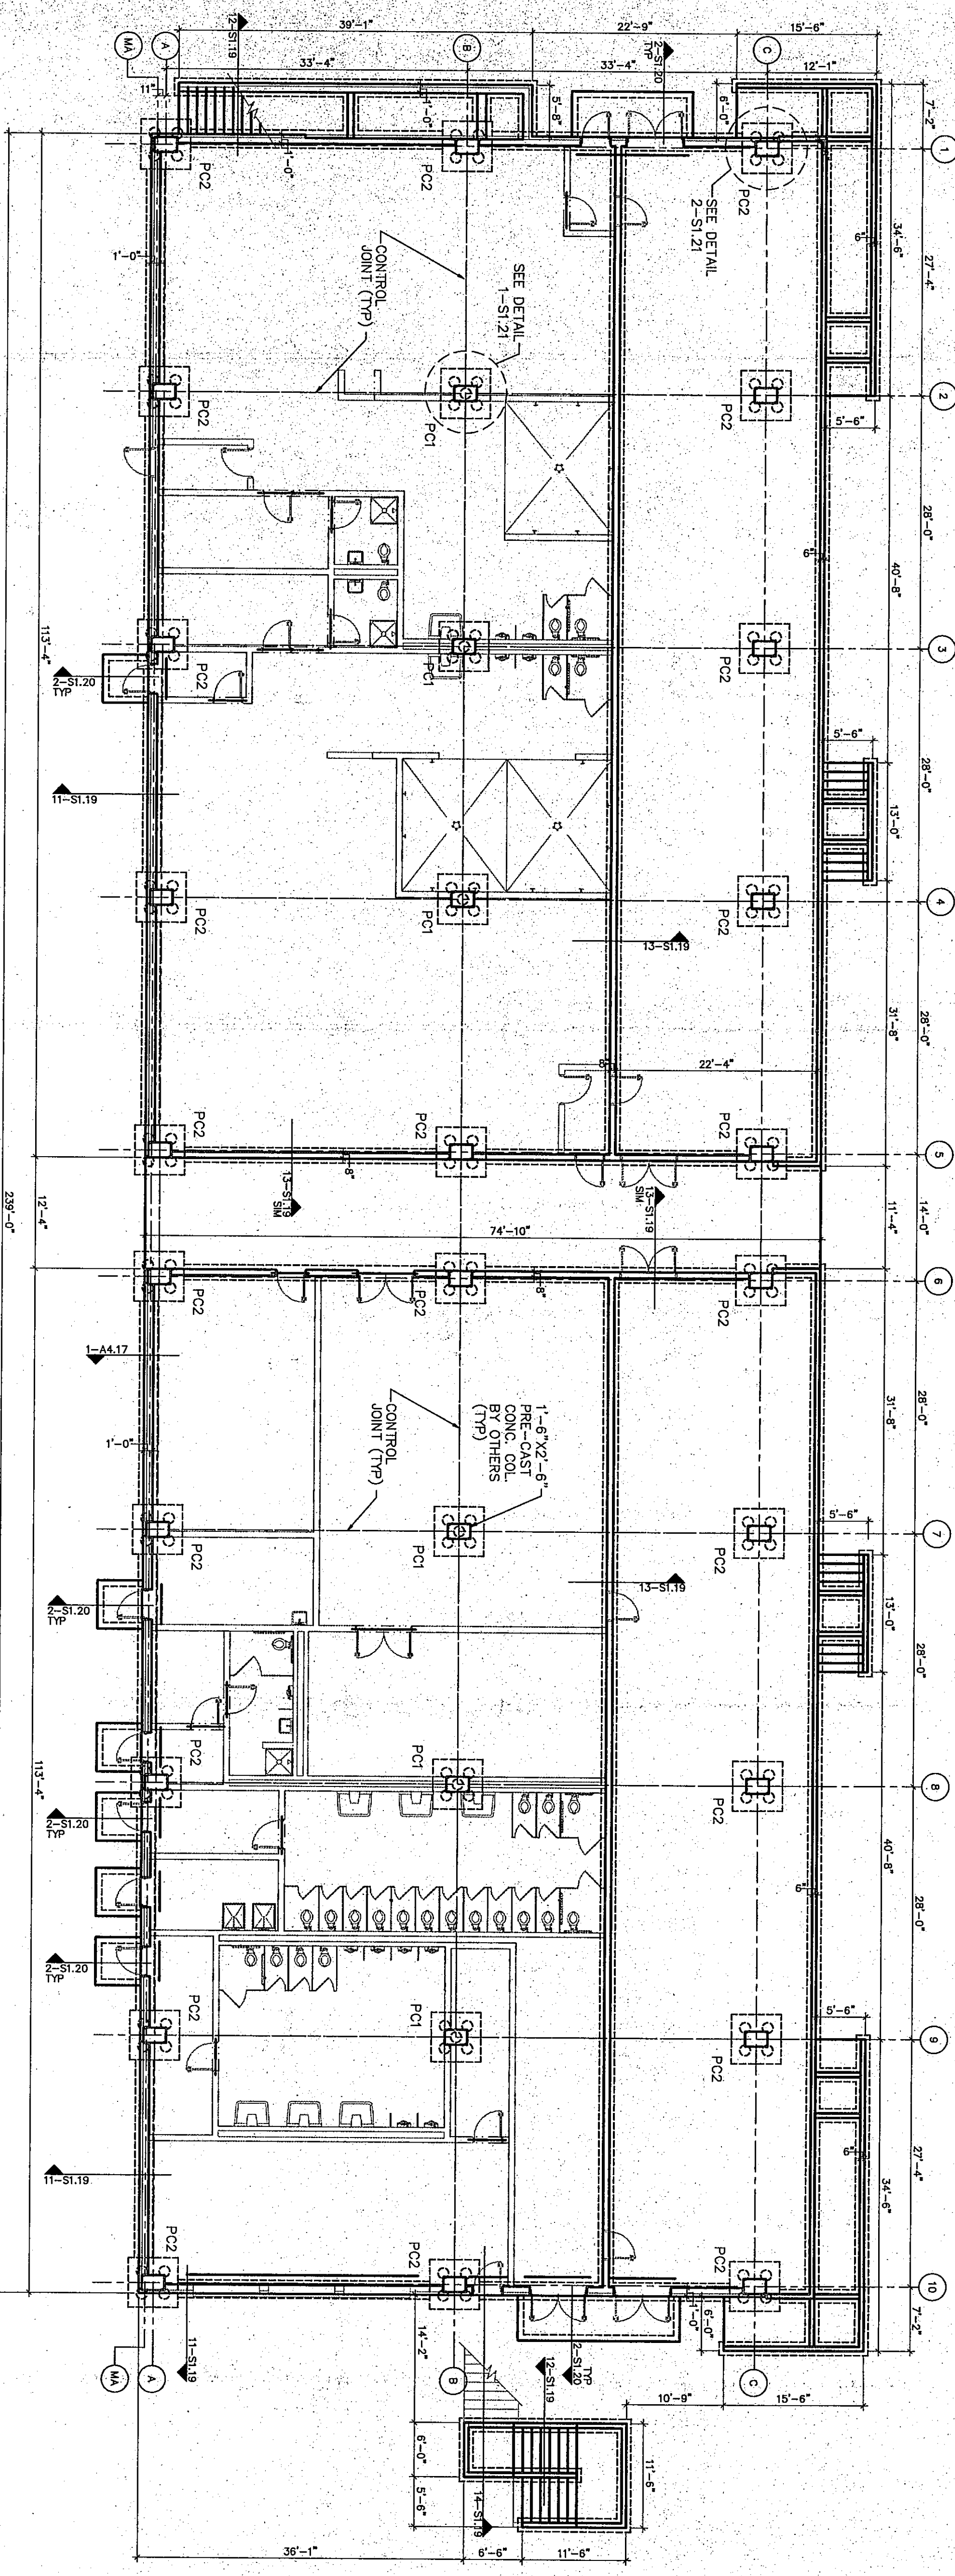


FOUNDATION & SLAB PLANS - ALTERNATE

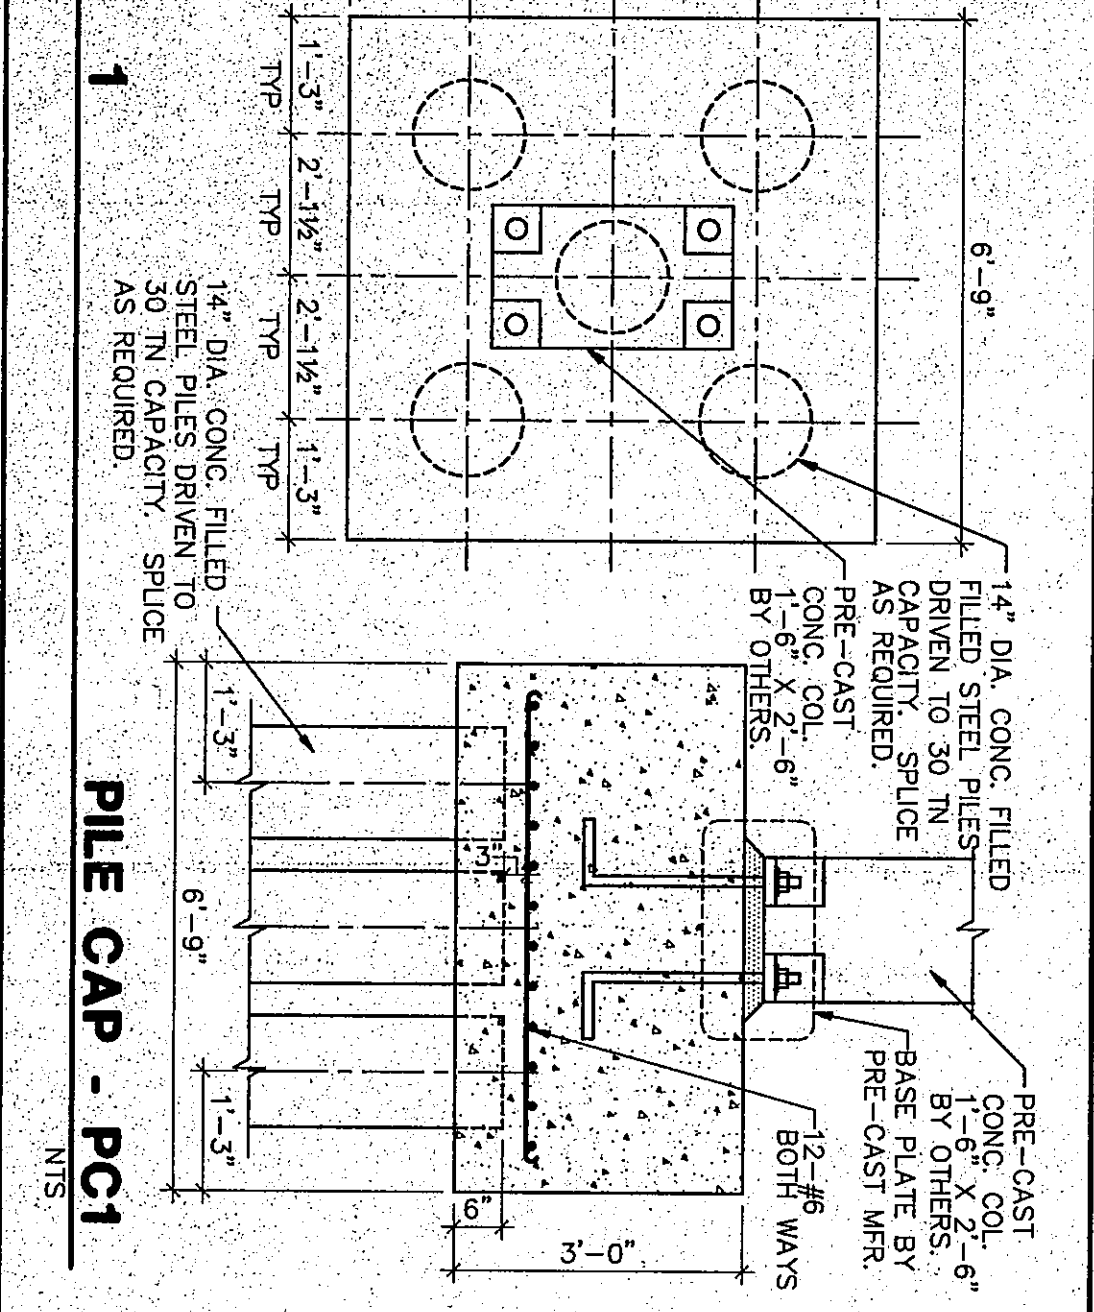

PILE CAP - PC1

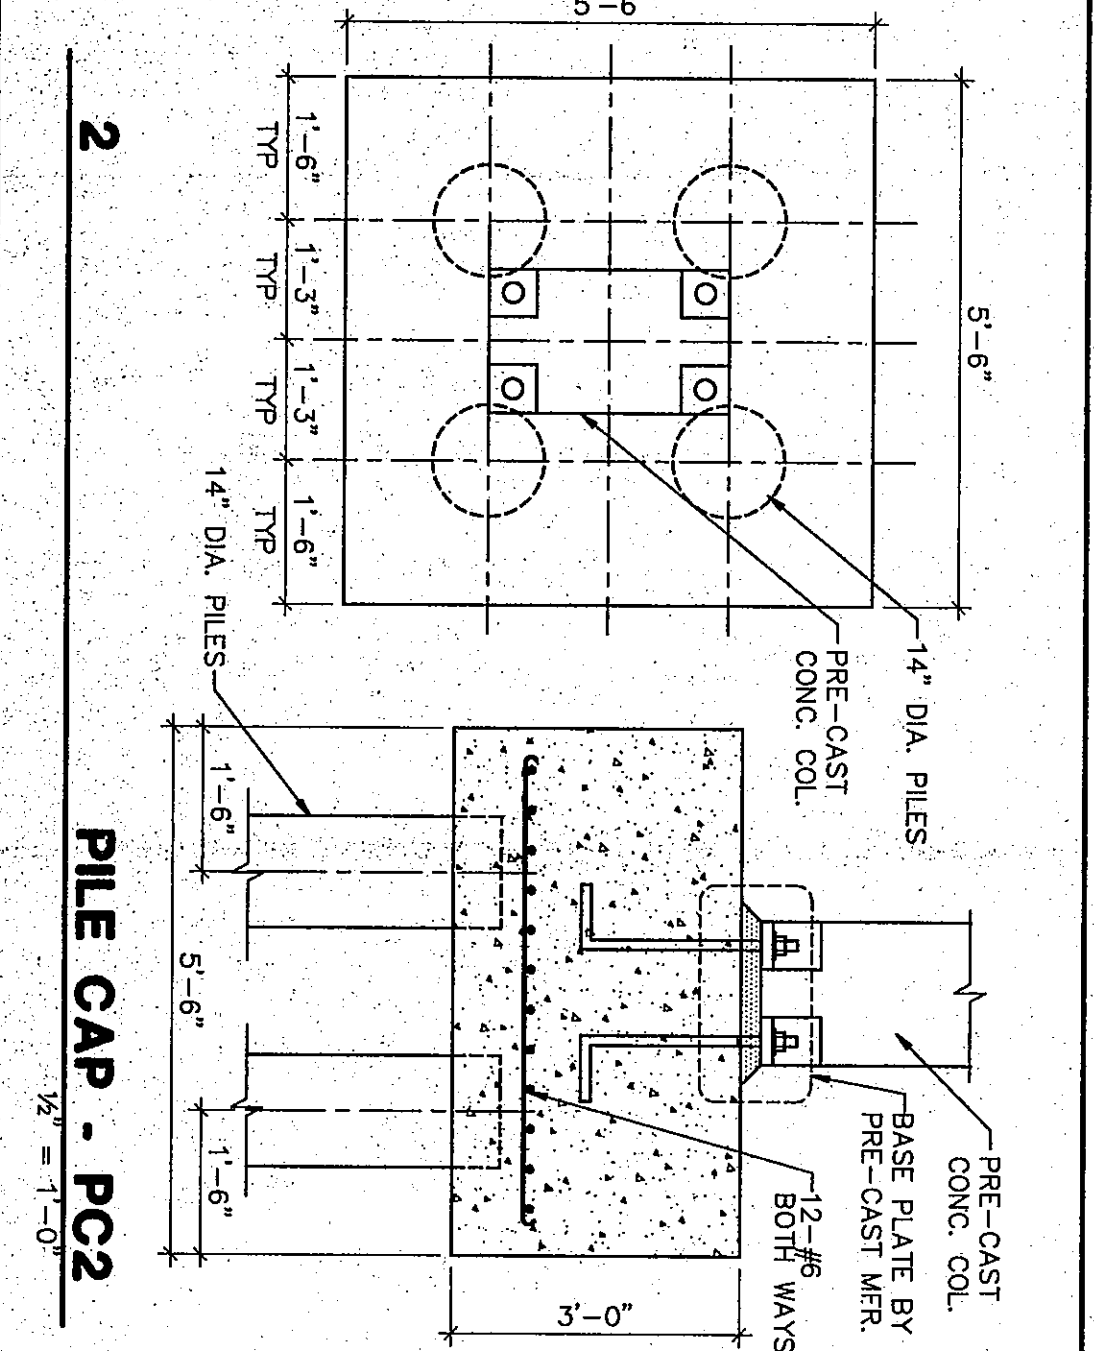

PILE CAP - PC2

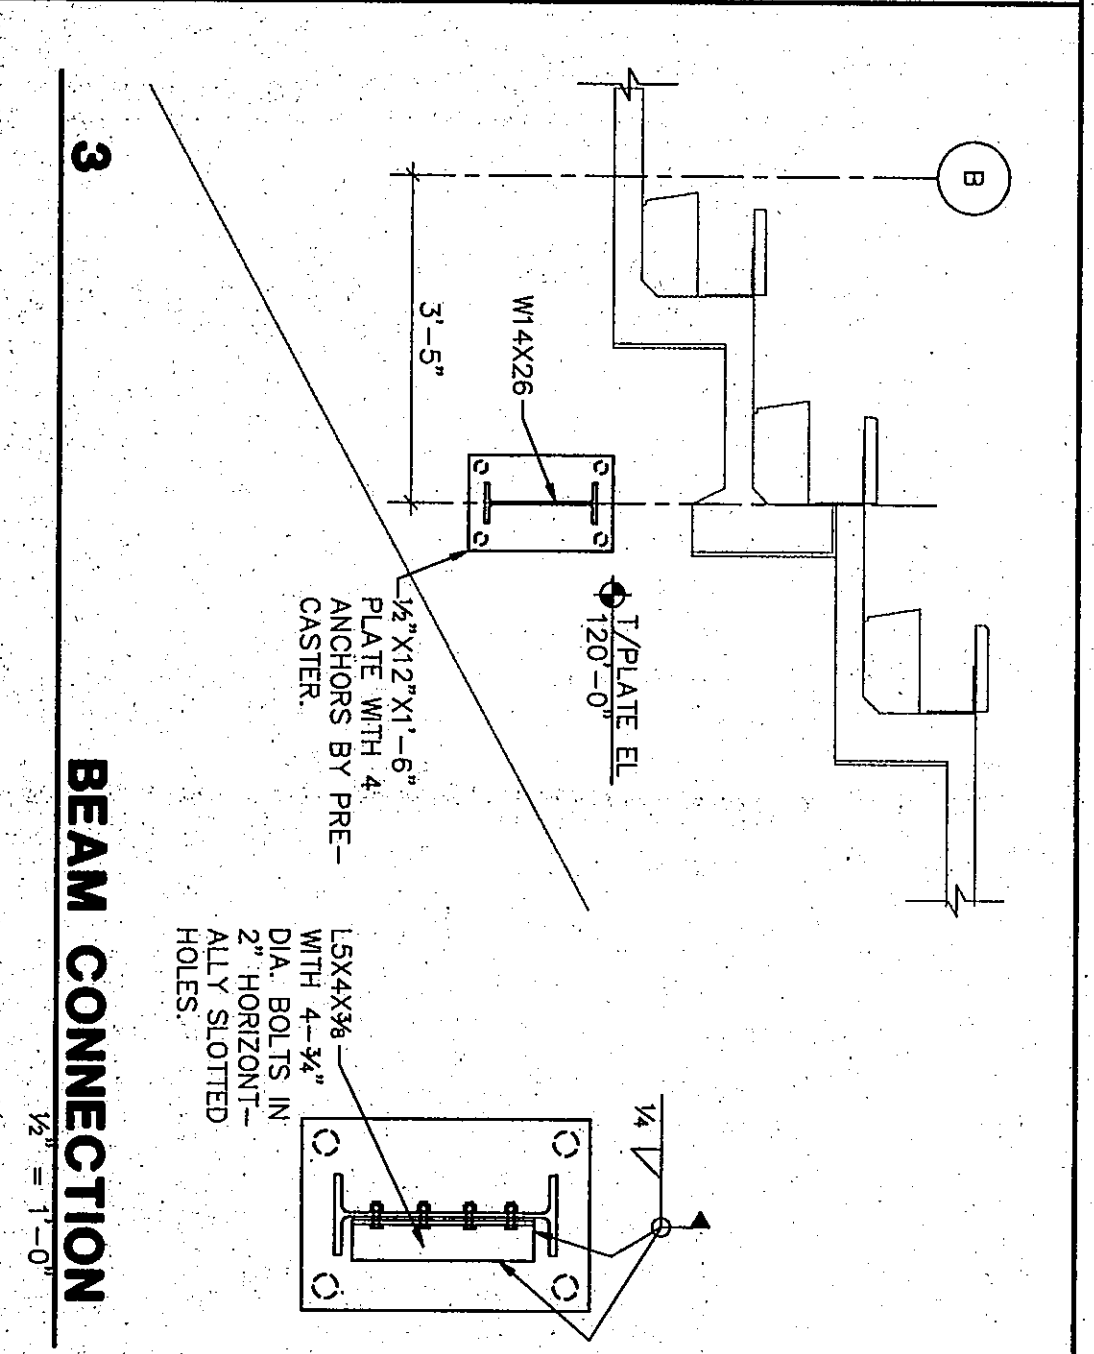

BEAM CONNECTION

- FRAMING PLAN NOTES:**
- SEE DRAWINGS S227 AND S228 FOR TYPICAL STEEL FRAMING DETAILS
 - BEAM LEGEND
 - (S) INDICATES ROCK SUPPORT REQUIRED BETWEEN JOISTS. SEE S227 AND S228 FOR TYPICAL DETAILS.
 - (S) INDICATES SLOPED BEAM. ELEVATIONS AT ENDS ARE OF SLOPED BEAM AT CENTERLINE COLUMN OR JOIST.
 - (B) INDICATES POINT OF BEAM INTERSECTION. (USED PRIMARILY WHERE BEAMS DO NOT INTERSECT AT GRID LINES).
 - (T) INDICATES A TRANSFER BEAM - A BEAM WHICH SPANS BETWEEN TWO POINTS OF SUPPORT AND SUPPORTS ANOTHER BEAM OR COLUMN.
 - (C/C) INDICATES THAT THE BOTTOM CHORD OF THE JOIST IS TO BE EXTENDED AND ATTACHED TO THE BOTTOM FLANGE OF A BEAM.
 - (B/C) INDICATES BOLTED CONNECTION AT JOIST BEARING.
 - (R/V) INDICATES FRAME REQUIRED FOR ROOF VENT.
 - (L) INDICATES DIRECTION OF ROOF DECK SPAN.
 - (F) INDICATES DIRECTION OF FLOOR DECK SPAN.

- FOUNDATION PLAN NOTES:**
- SEE 1-1-16 FOR FOUNDATION NOTES
 - SEE S116, S117, AND S118 FOR TYPICAL FOUNDATION DETAILS
 - TOP EXTERIOR FOOTING IS 96" - 8" (NON)
 - INDICATES UNDERGROUND PLUMBING LINE VERIFY LOCATION AND ELEVATION WITH DIVISION 15

- SLAB PLAN NOTES:**
- SEE ARCHITECTURAL PLANS FOR FINISHED FLOOR ELEVATION
 - SEE 1-S4.5 FOR TYPICAL SLAB ON GRADE
 - CONTROL AND CONSTRUCTION JOINT SPACINGS AND LOCATION ARE SHOWN TO ESTABLISH A SCOPE OF CONSTRUCTION. THE PLAN SHOWING ALTERNATE SPACINGS AND LOCATIONS TO ADAPT TO THEIR PLANNED CONSTRUCTION SEQUENCE. (SEE SECTION 03500 OF THE SPECIFICATIONS)
 - INDICATES CONSTRUCTION JOINT. SEE 1-S4.5 AND SECTION 03500 OF SPECIFICATIONS
 - INDICATES THICKENED SLAB. SEE 1-S4.5
 - INDICATES CONTROL JOINT. SEE 1-S4.5 AND SECTION 03500 OF SPECIFICATIONS