


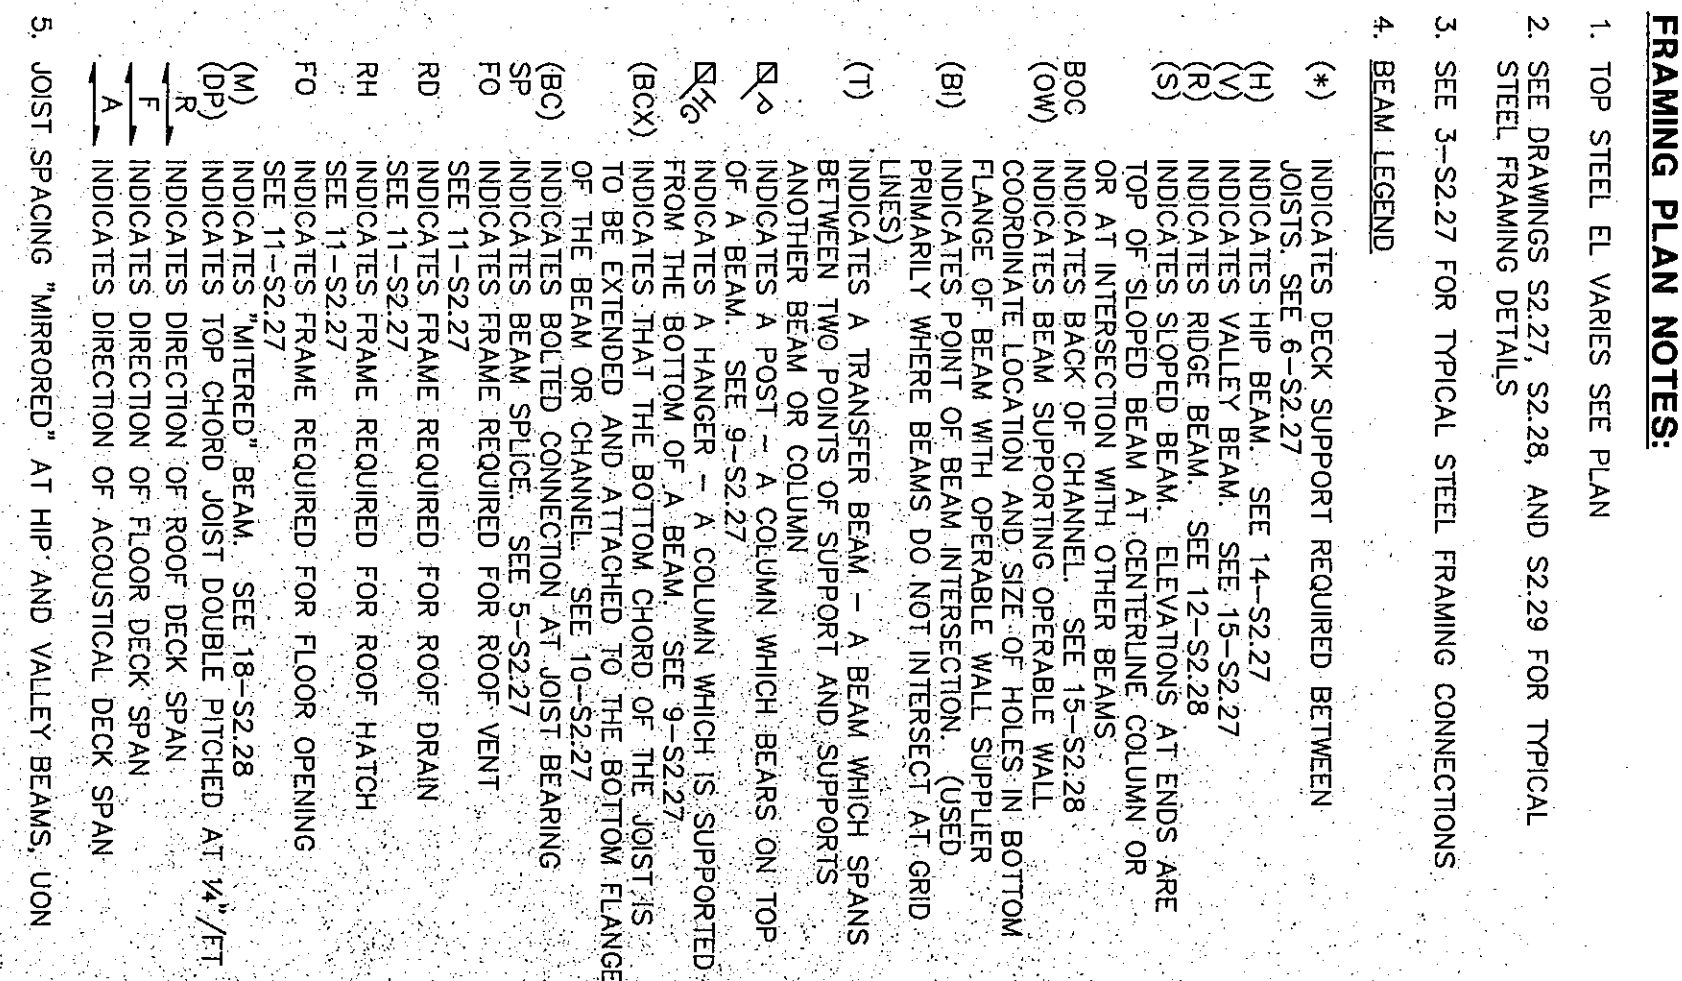

2. SEE DRAWINGS S2.27, S2.28, AND S2.29 FOR TYPICAL STEEL FRAMING DETAILS
3. SEE 3-S2.27 FOR TYPICAL STEEL FRAMING CONNECTIONS
4. BEAM LEGEND

