


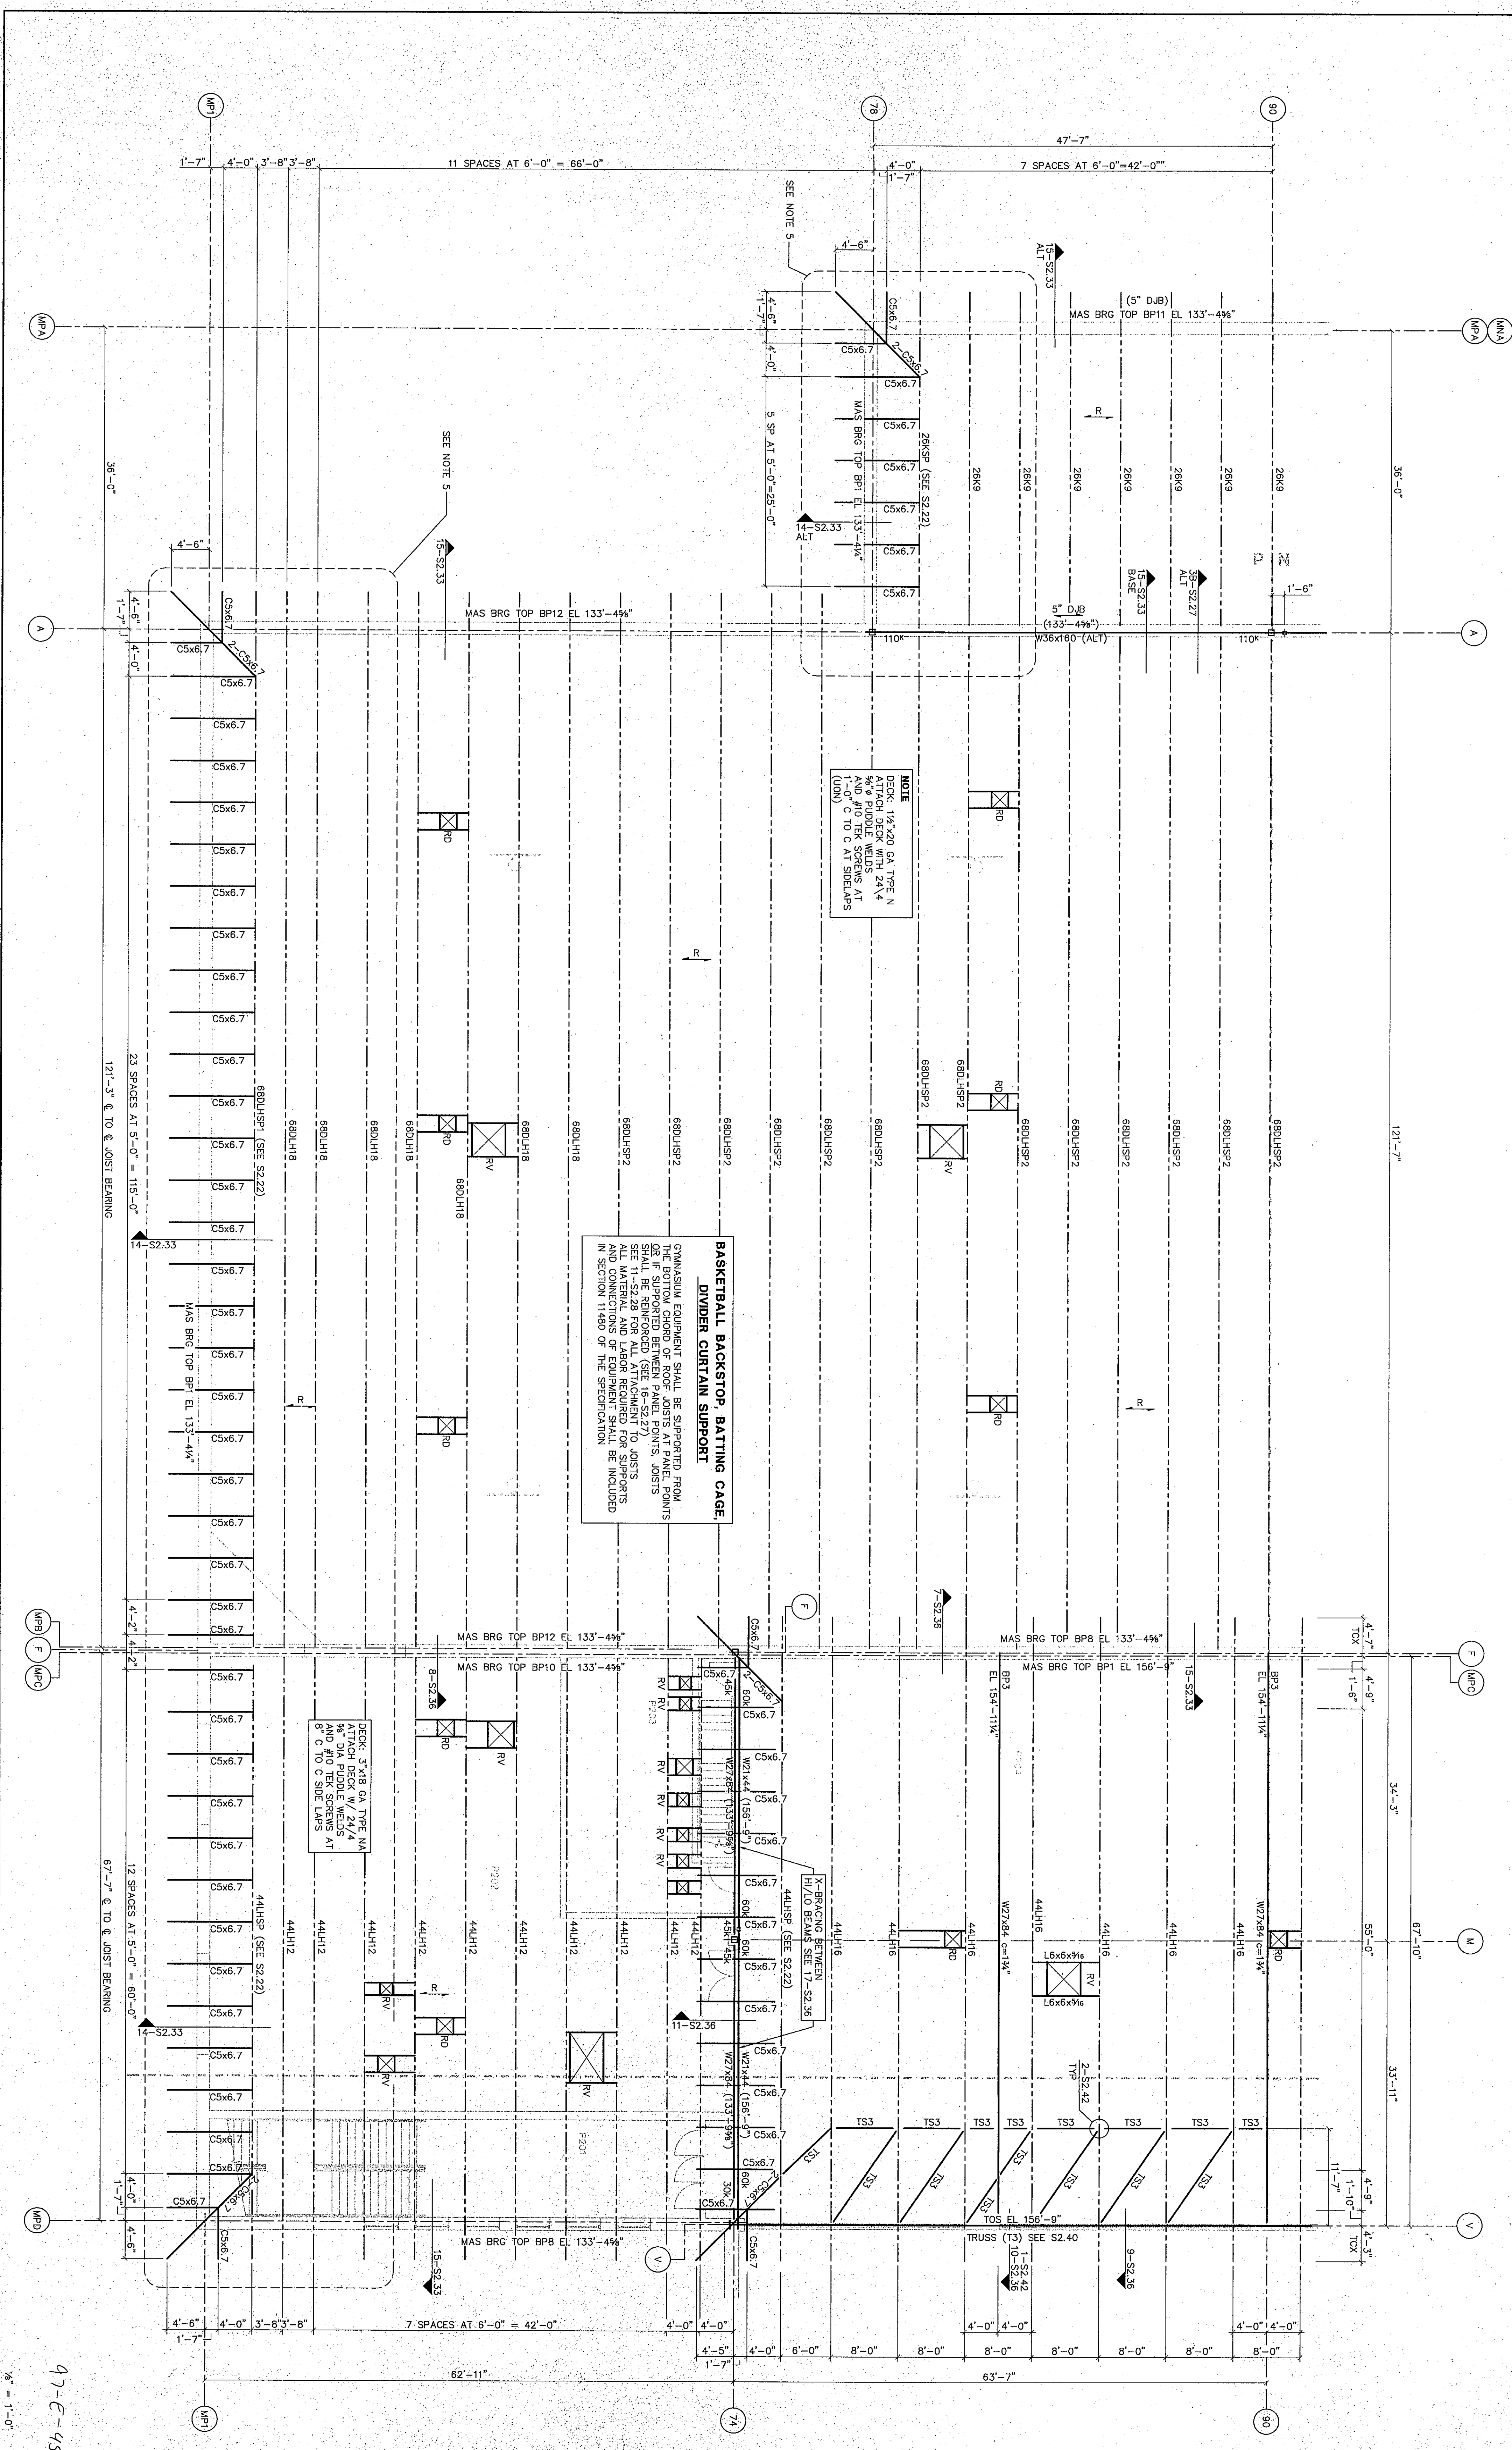

- FRAMING PLAN NOTES:**
1. TOP STEEL E. VARIES SEE PLAN
 2. SEE DRAWINGS S2.27, S2.28, AND S2.29 FOR TYPICAL STEEL FRAMING DETAILS
 3. SEE 3-S2.27 FOR TYPICAL STEEL FRAMING CONNECTIONS
 4. BEAM LEBER
 - (4) INDICATES DECK SUPPORT REQUIRED BETWEEN JOISTS SEE 6-S2.27
 - (5) INDICATES SLOPED BEAM. ELEVATIONS AT ENDS ARE TO BE USED TO DETERMINE SLOPE OF COLUMN OR OR AT INTERSECTION WITH OTHER BEAMS
 - (6C) INDICATES BACK OF CHANNEL. SEE 15-S2.28
 - (6D) COORDINATE LOCATION AND SIZE OF HOLES IN BOTTOM FLANGE OF BEAM WITH OPERABLE WALL SUPPLIER
 - (6E) INDICATES POINT OF BEAM INTERSECTION. (USED FOR CONNECTIONS WHERE BEAMS DO NOT INTERSECT AT GRID LINES)
 - (7) INDICATES A TRANSFER BEAM - A BEAM WHICH SPANS BETWEEN TWO POINTS OF SUPPORT AND SUPPORTS OTHER BEAMS OR COLUMNS WHICH BEARS ON TOP OF A BEAM. SEE 9-S2.27
 - (8C) INDICATES A HANGER - A COLUMN WHICH IS SUPPORTED BY TWO OR MORE BEAMS. SEE 11-S2.27
 - (8D) INDICATES THAT THE BOTTOM CHORD OF THE JOIST IS TO BE EXTENDED AND ATTACHED TO THE BOTTOM FLANGE OF THE BEAM. SEE 11-S2.27
 - (9C) INDICATES BEAM SPICE. SEE 5-S2.27
 - (9D) INDICATES FRAME REQUIRED FOR ROOF VENT
 - (9E) INDICATES FRAME REQUIRED FOR ROOF DRAIN
 - (10) INDICATES TOP CHORD JOIST DOUBLE BRACING. SEE 2-S2.42
 - (11) INDICATES TS3X3X4 DIAGONAL BRACING. SEE 2-S2.42
 - (12) INDICATES DIRECTION OF ROOF DECK SPAN
 - (13) INDICATES FASTENERS AT 6" C TO C