




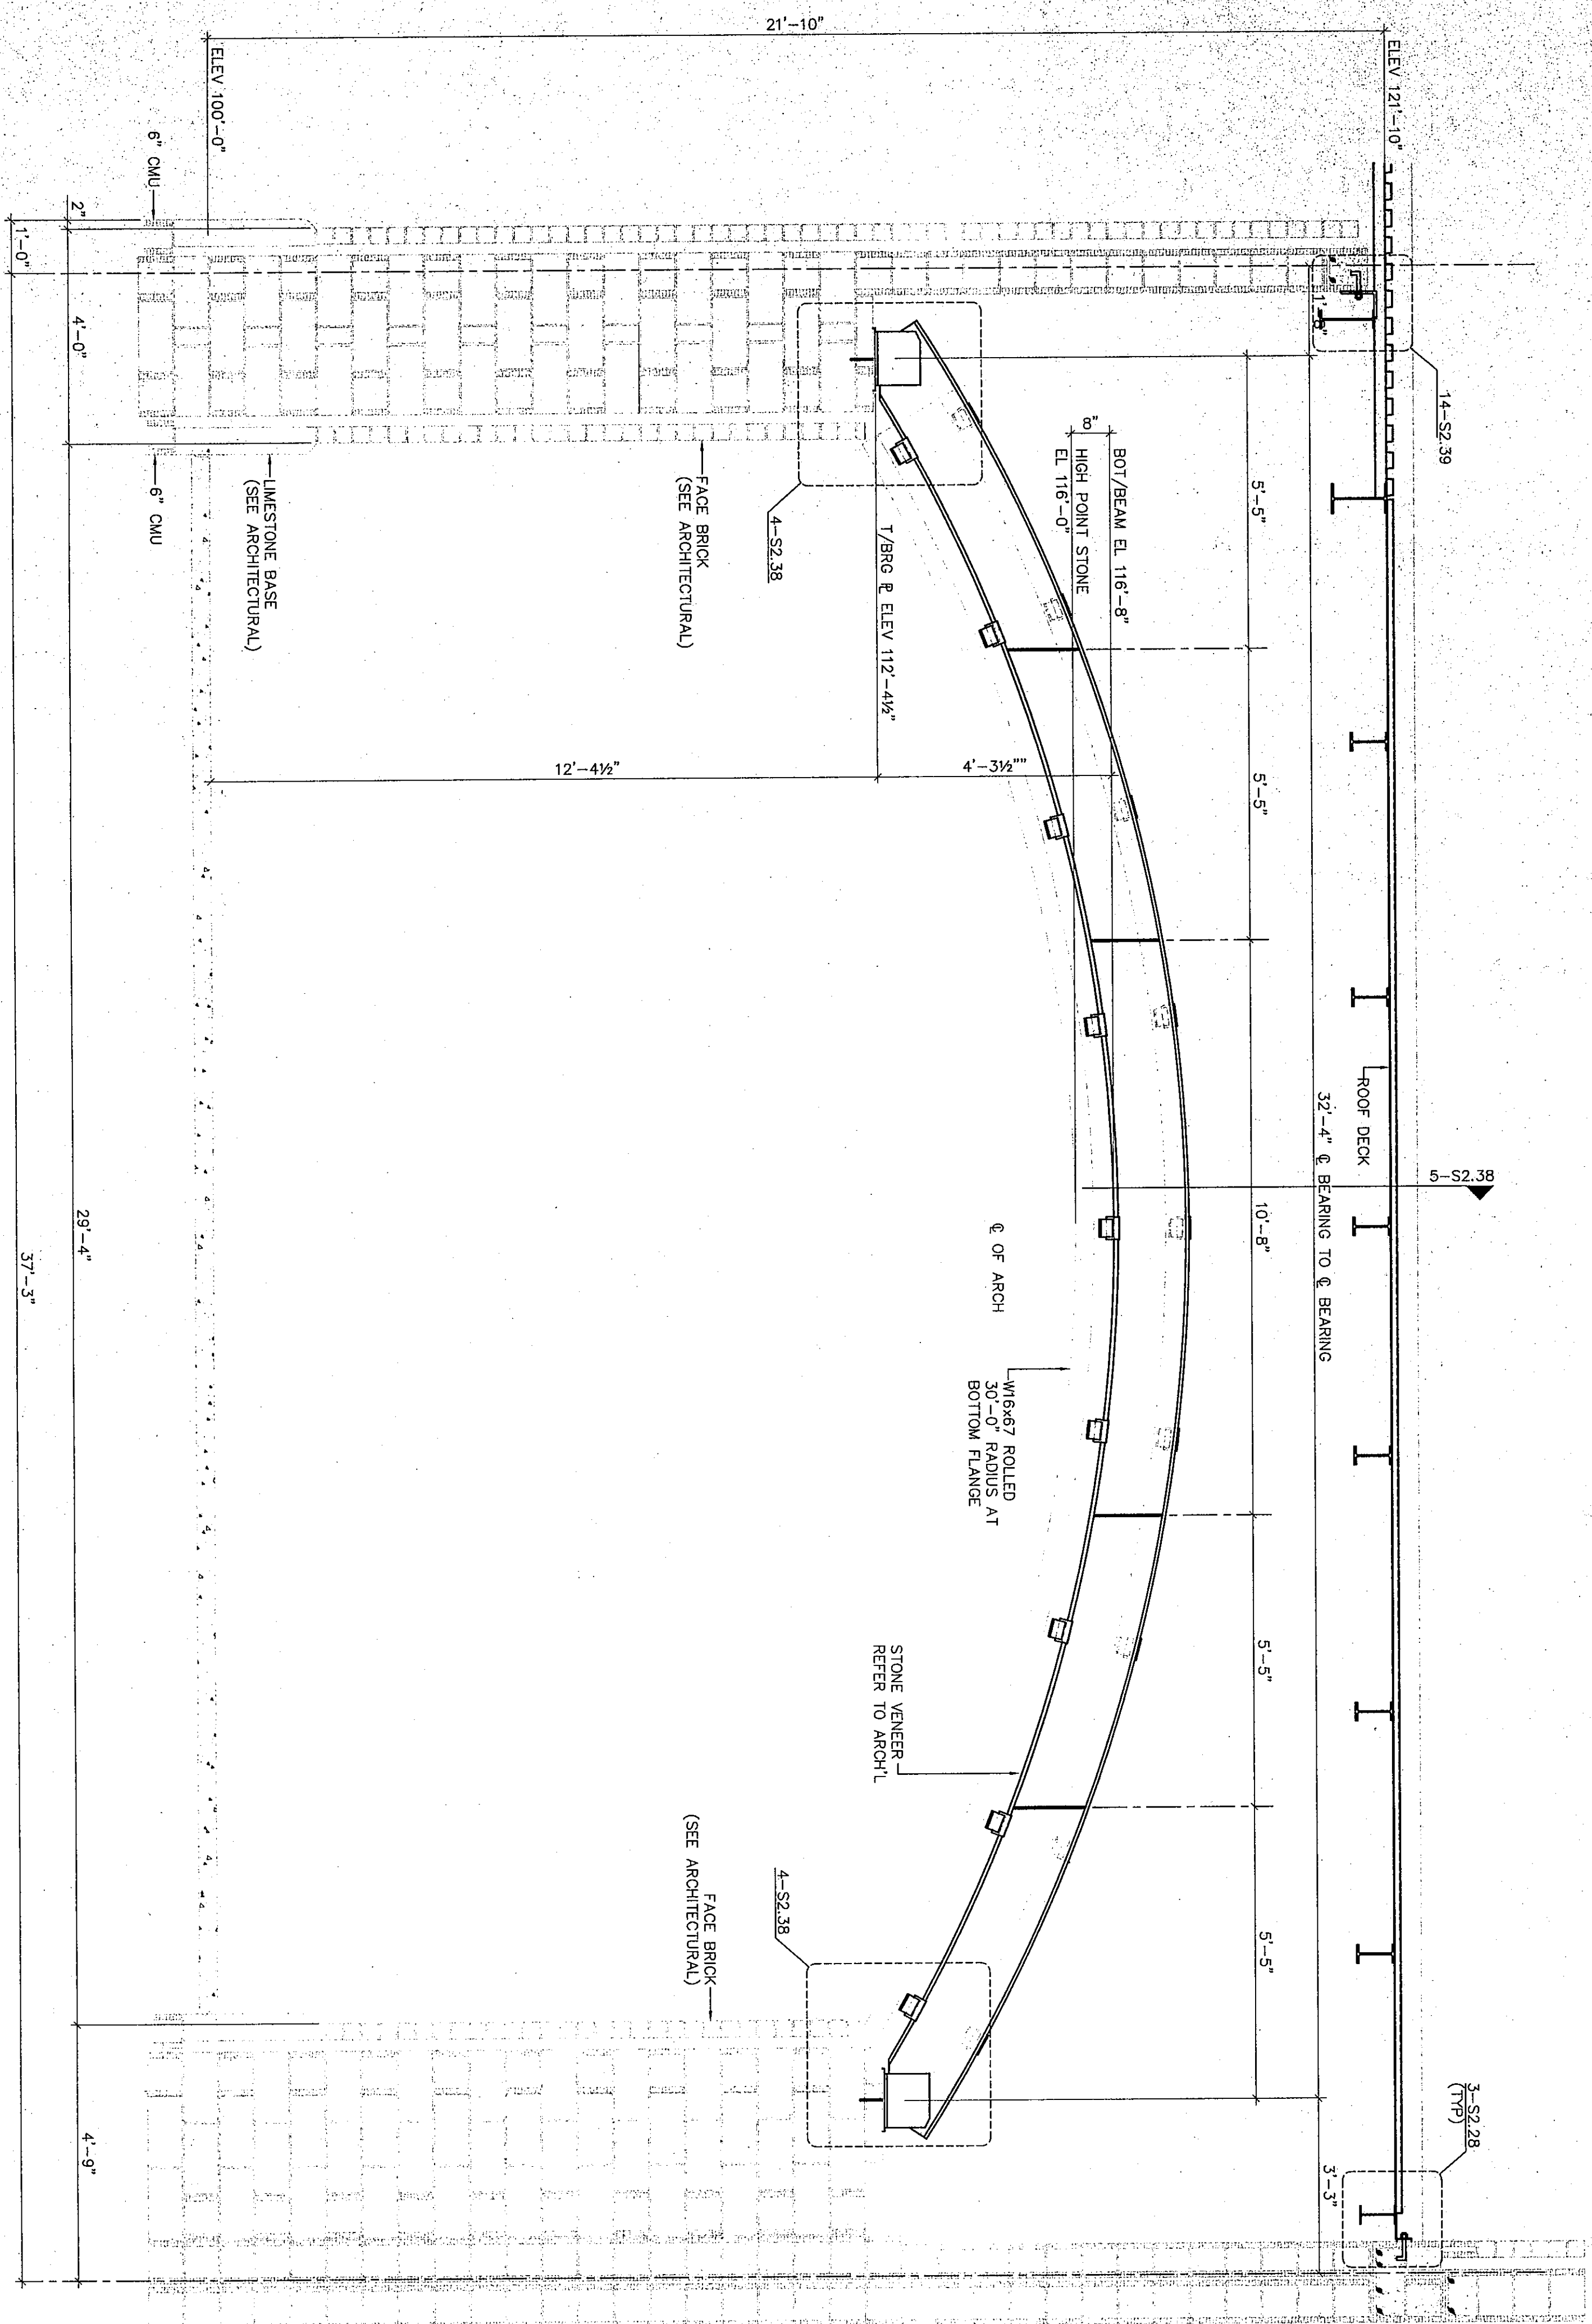


6 FRAMING DETAIL

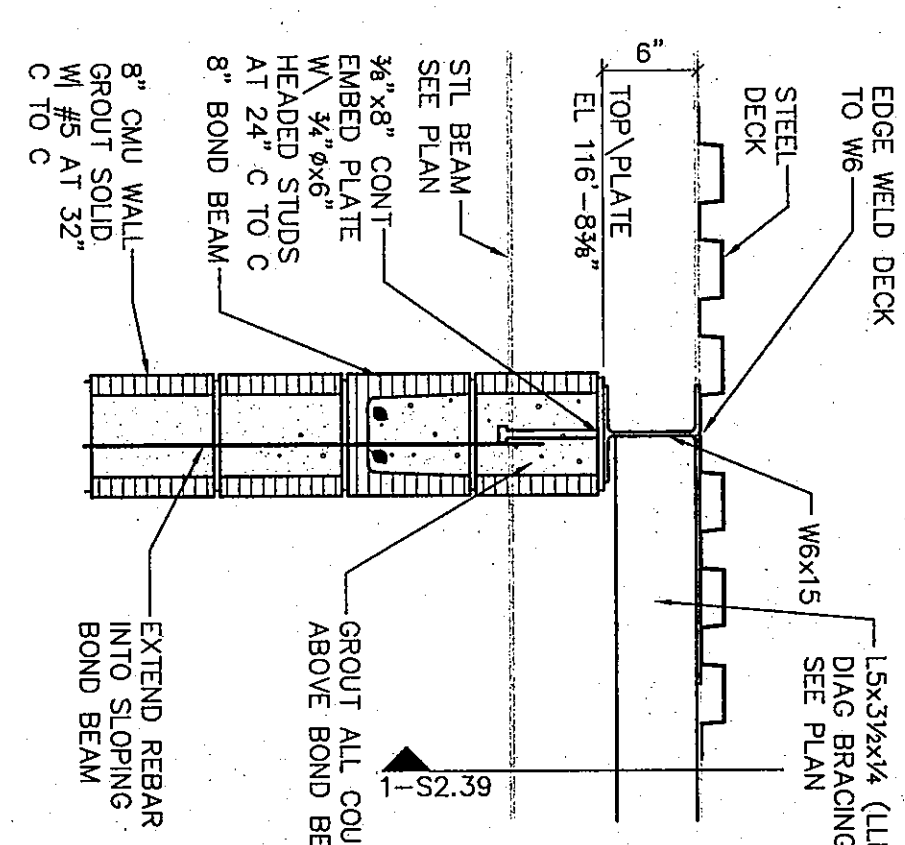


FRAMING DETAIL

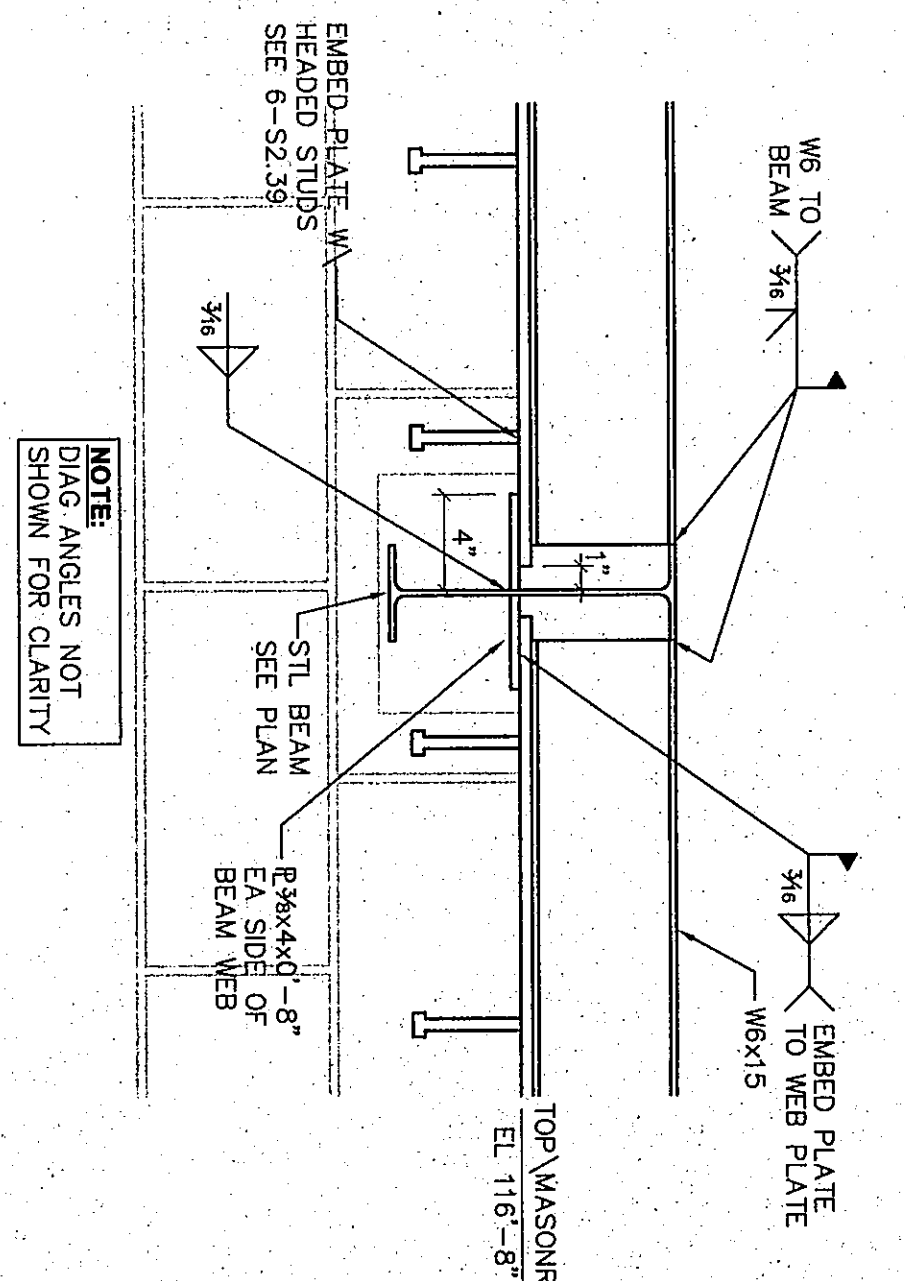

7 SECTION AT CANTILEVER

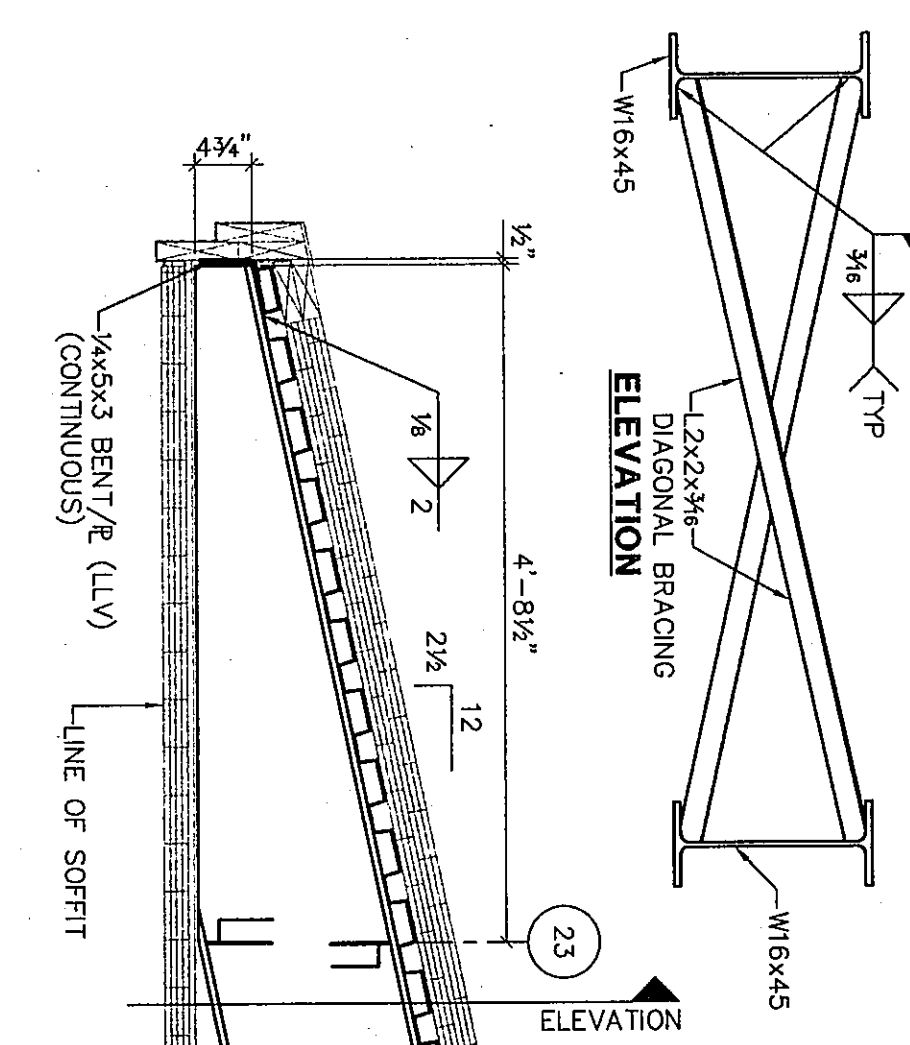


FRAMING DETAIL

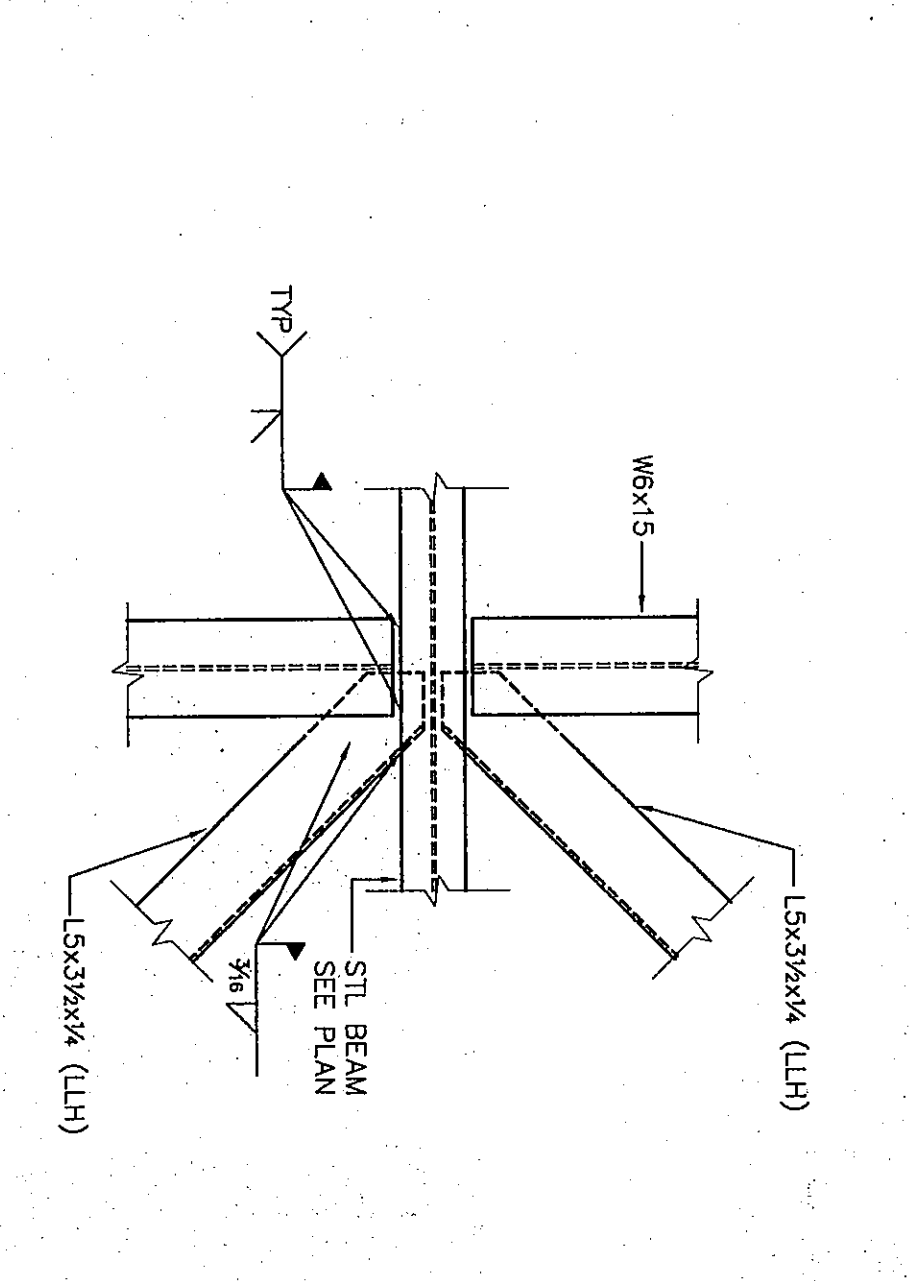


11 SECTION AT UNITS N & P ENTRY


8 FRAMING SECTION $\frac{3}{4}'' = 1' - 0''$

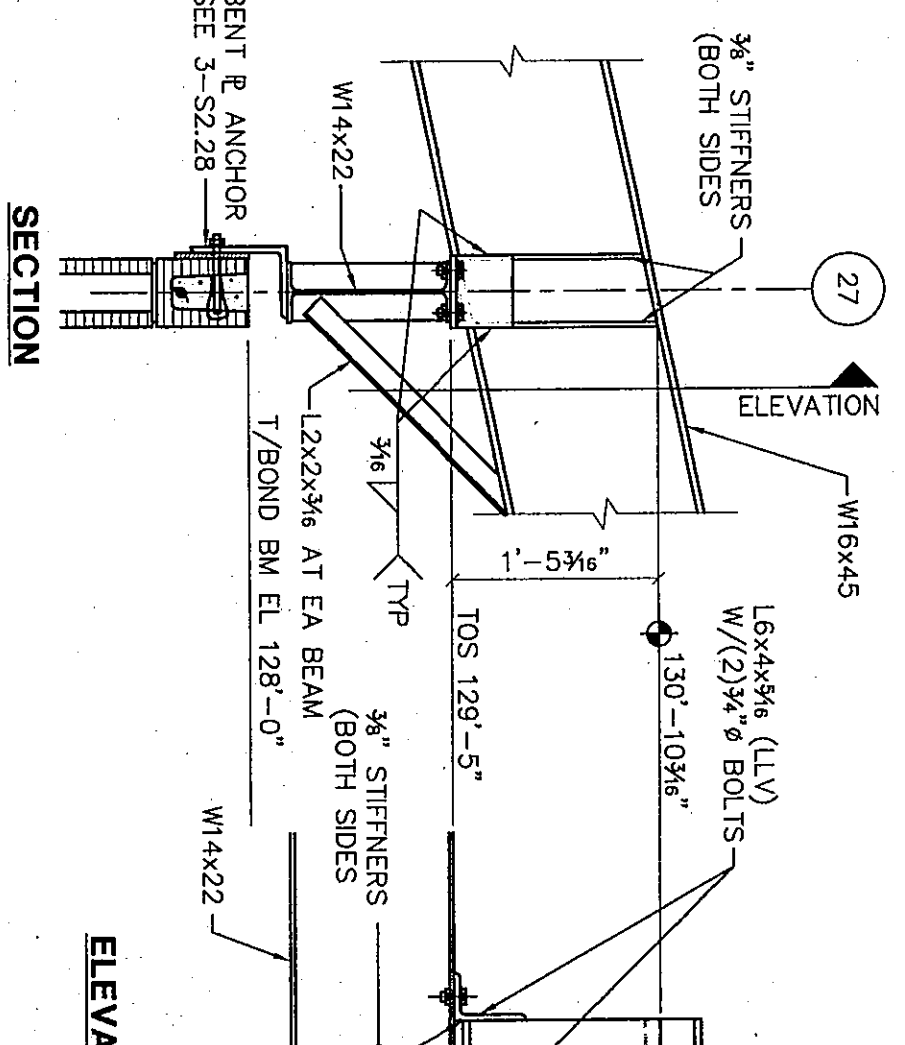


FRAMING DETAIL
1" = 1'-0"

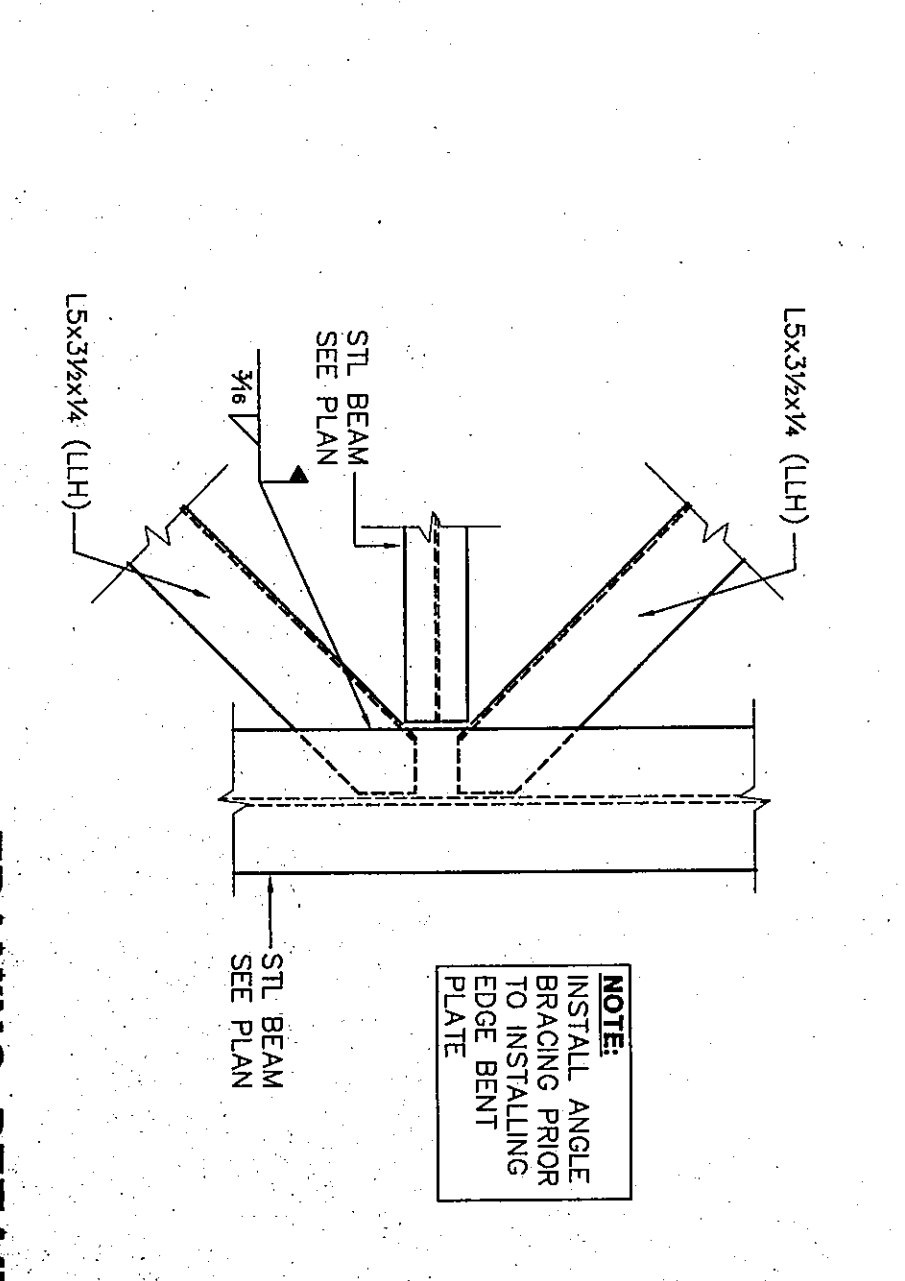


9 SECTION THRU CORRIDOR $\frac{3}{4}'' = 1' - 0''$

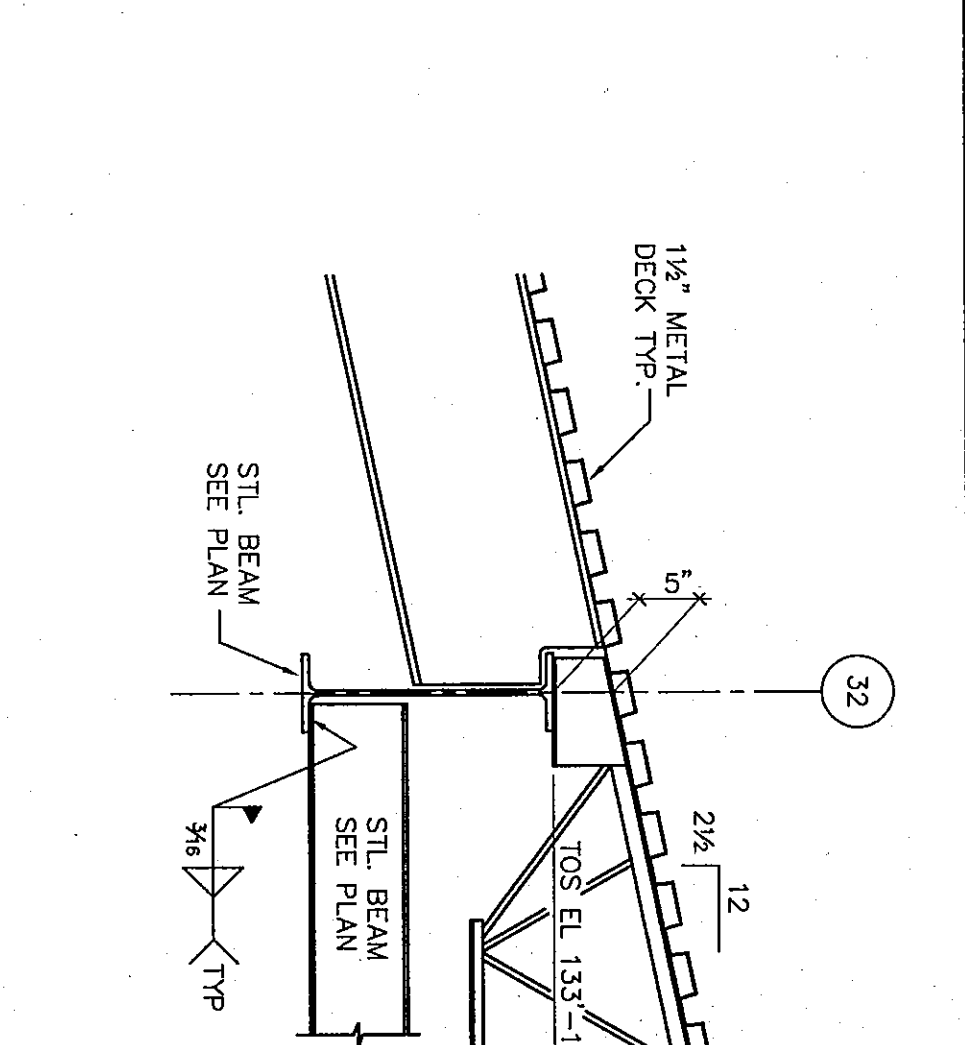


FRAMING DELAID
1" = 1'-0"

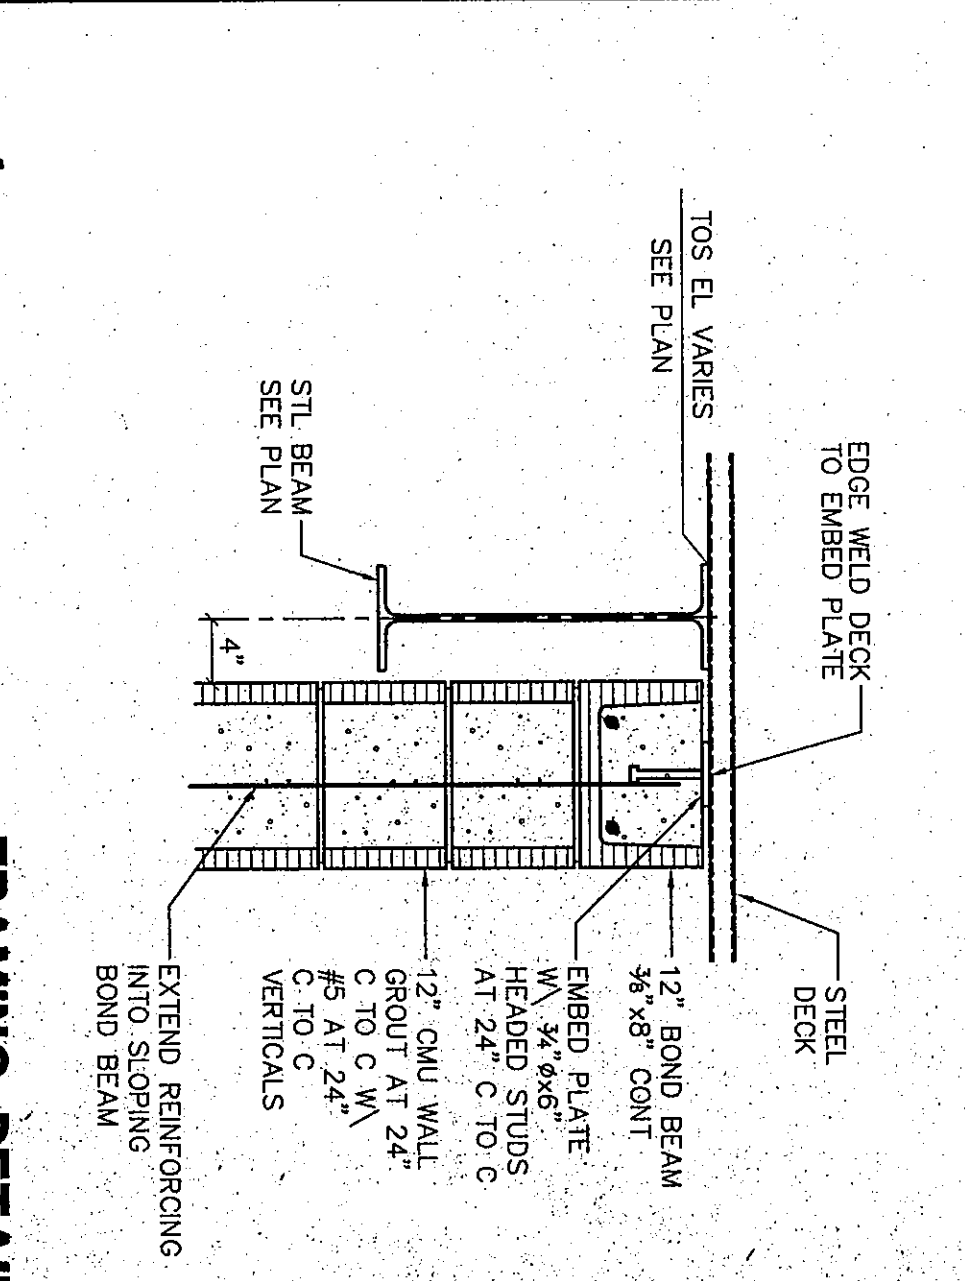


13 SECTION AT ENTRY VESTIBULE

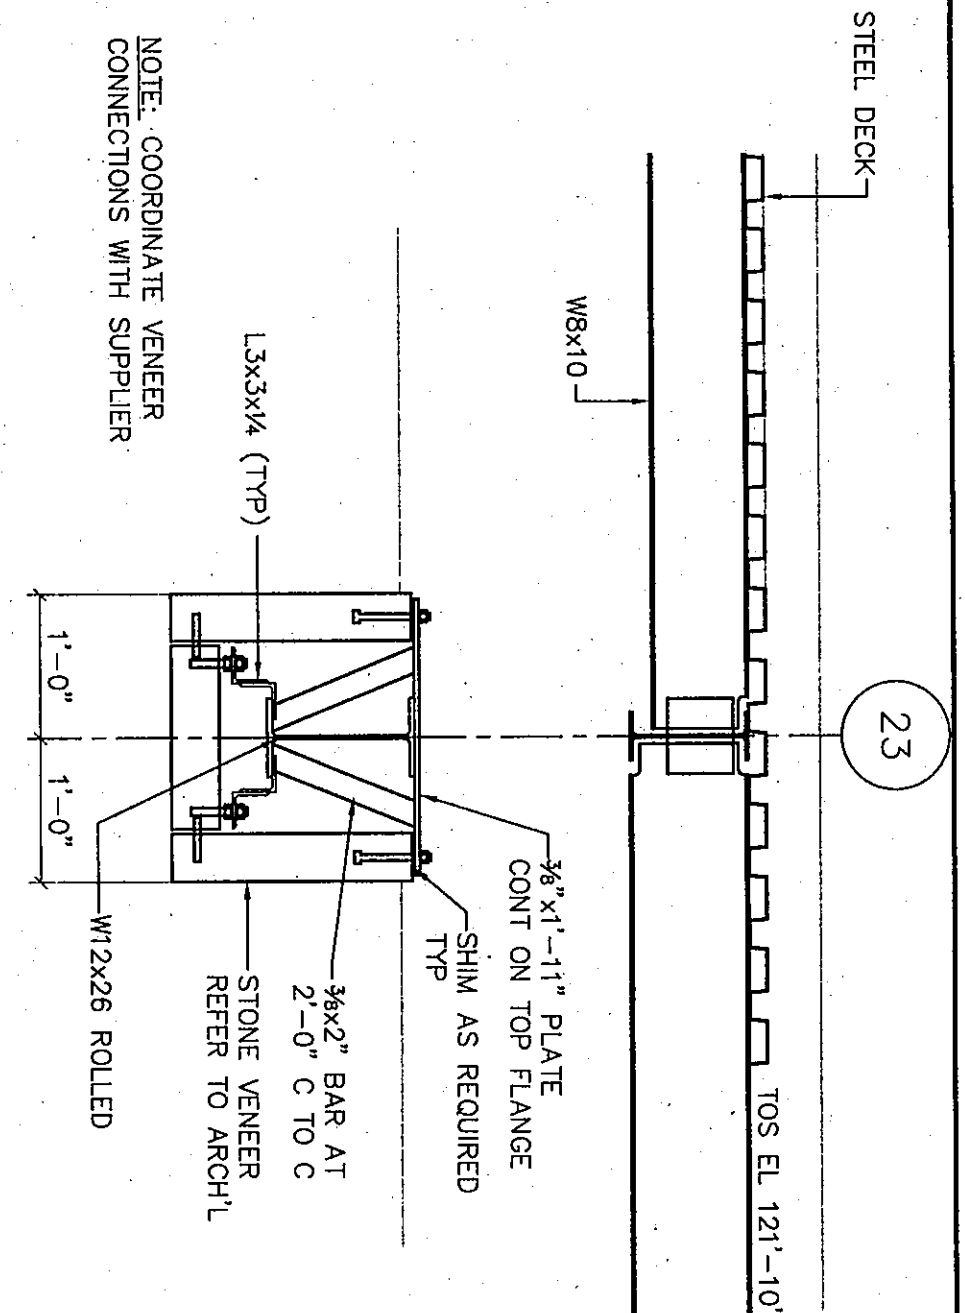


15 SECTION AT ENTRY CANOPY

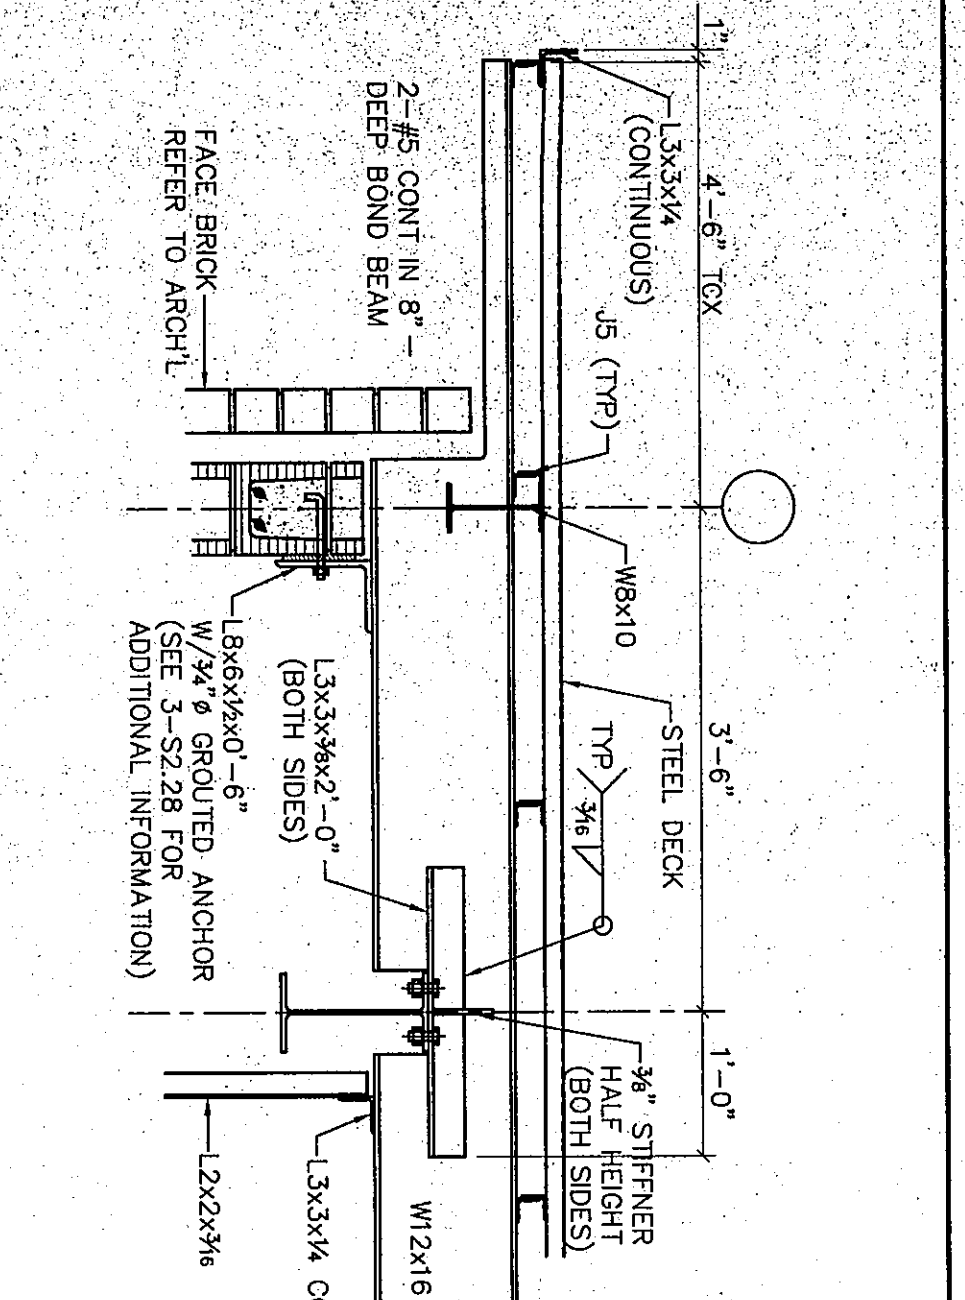


10 SECTION THRU DEPRESSED SLAB $1\frac{1}{2}" = 1'-0"$

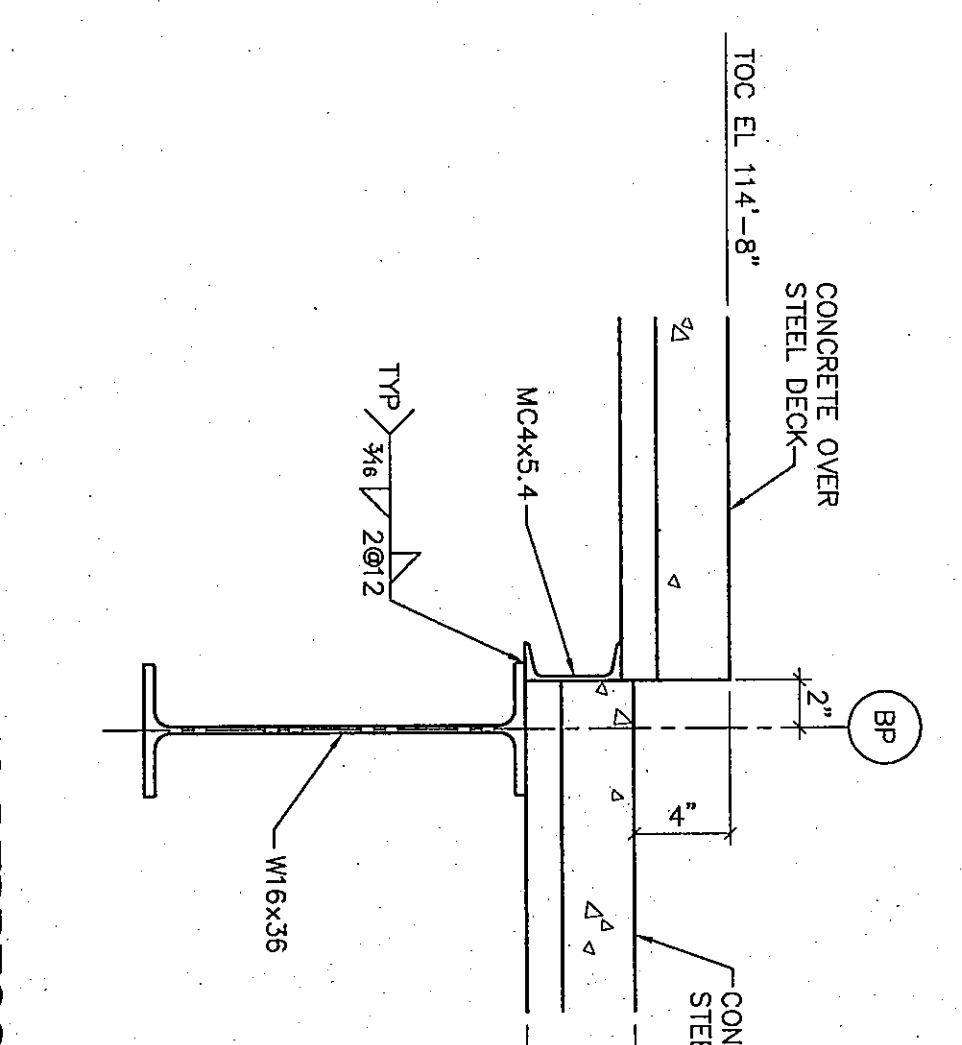


FRAMING DE LA

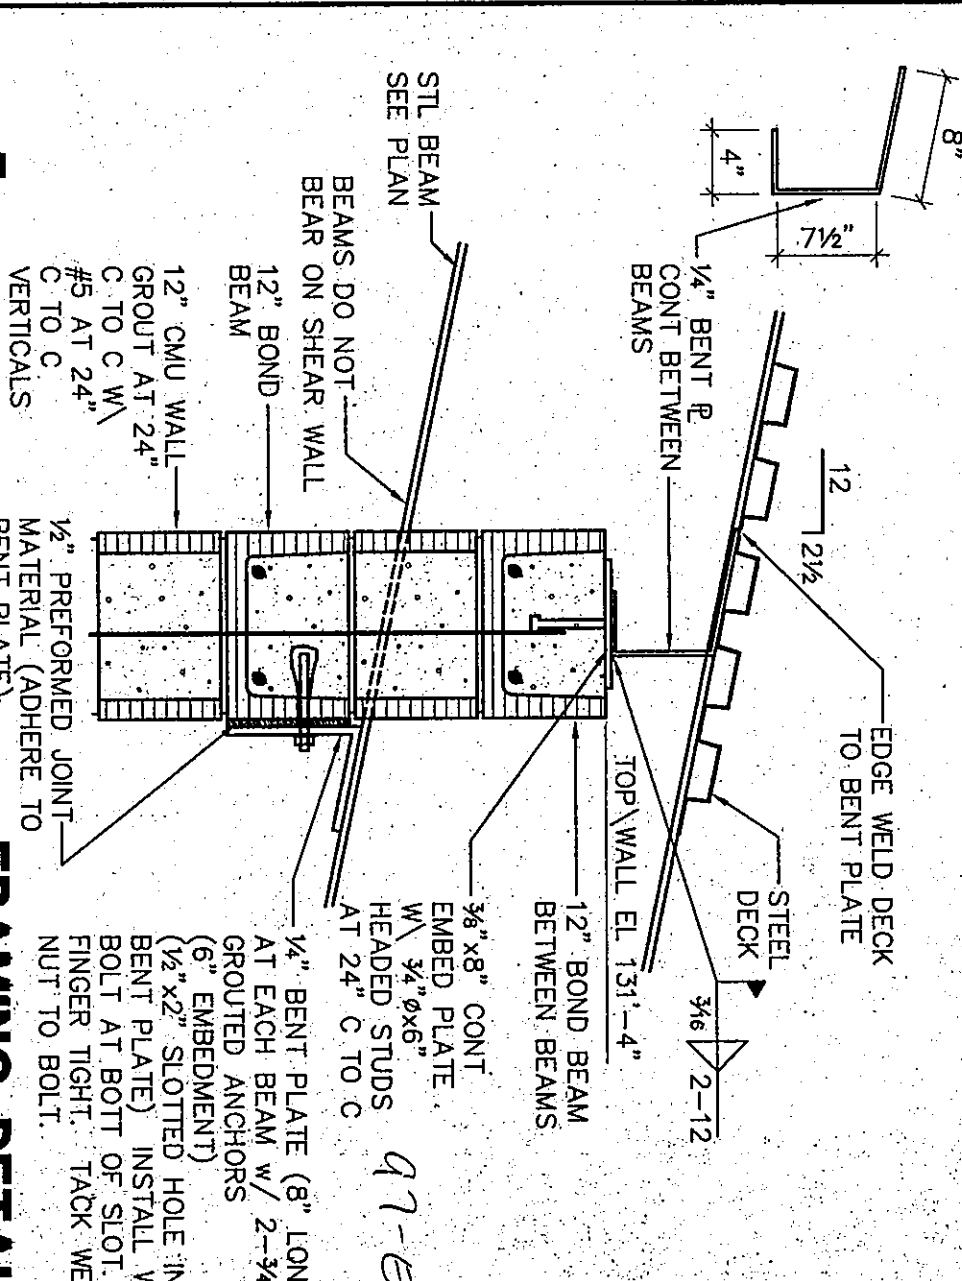

12 SECTION AT ENTRY CANOPY

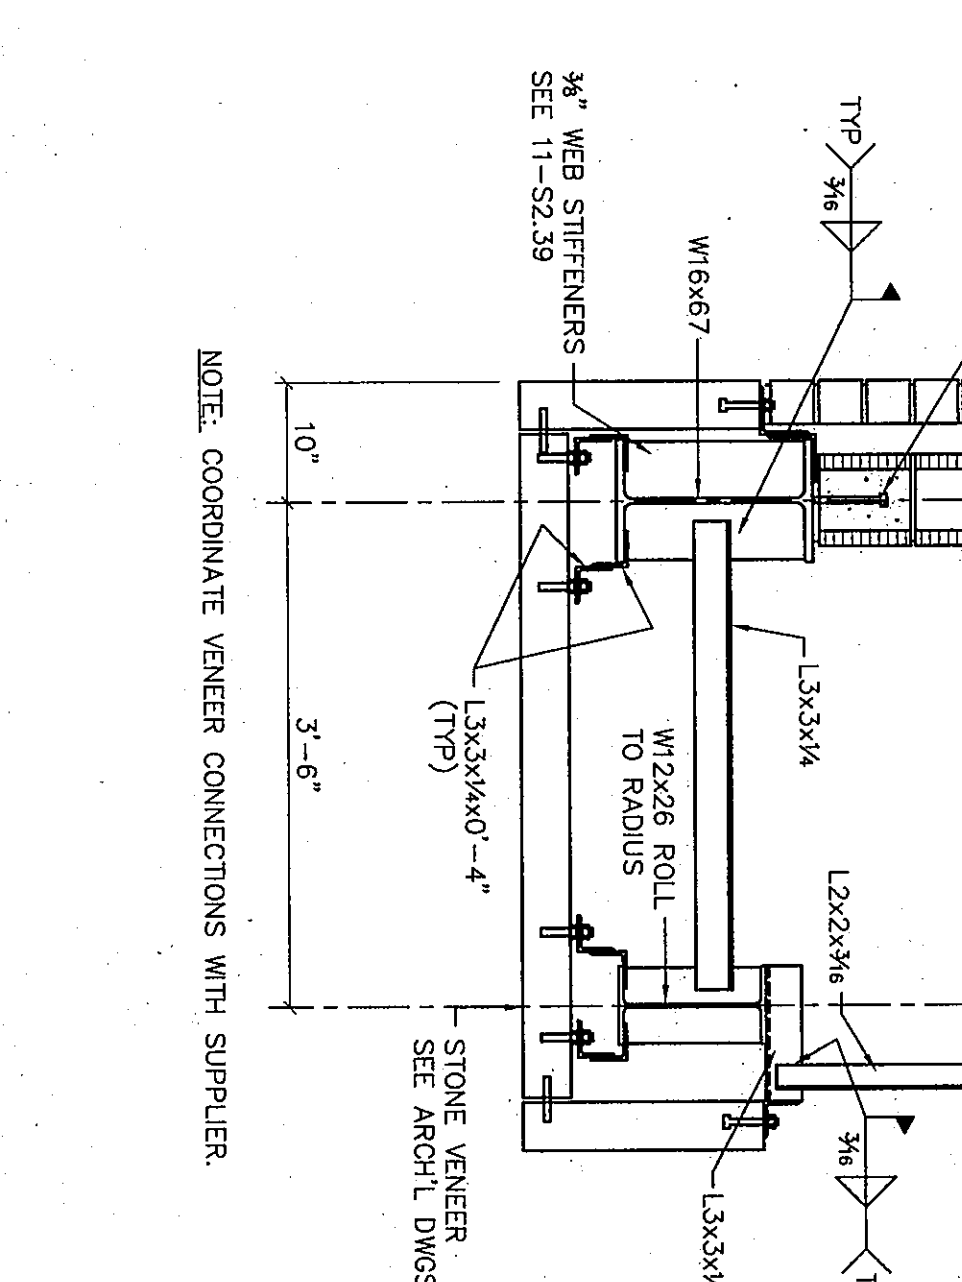

14 TYP ROOF EDGE

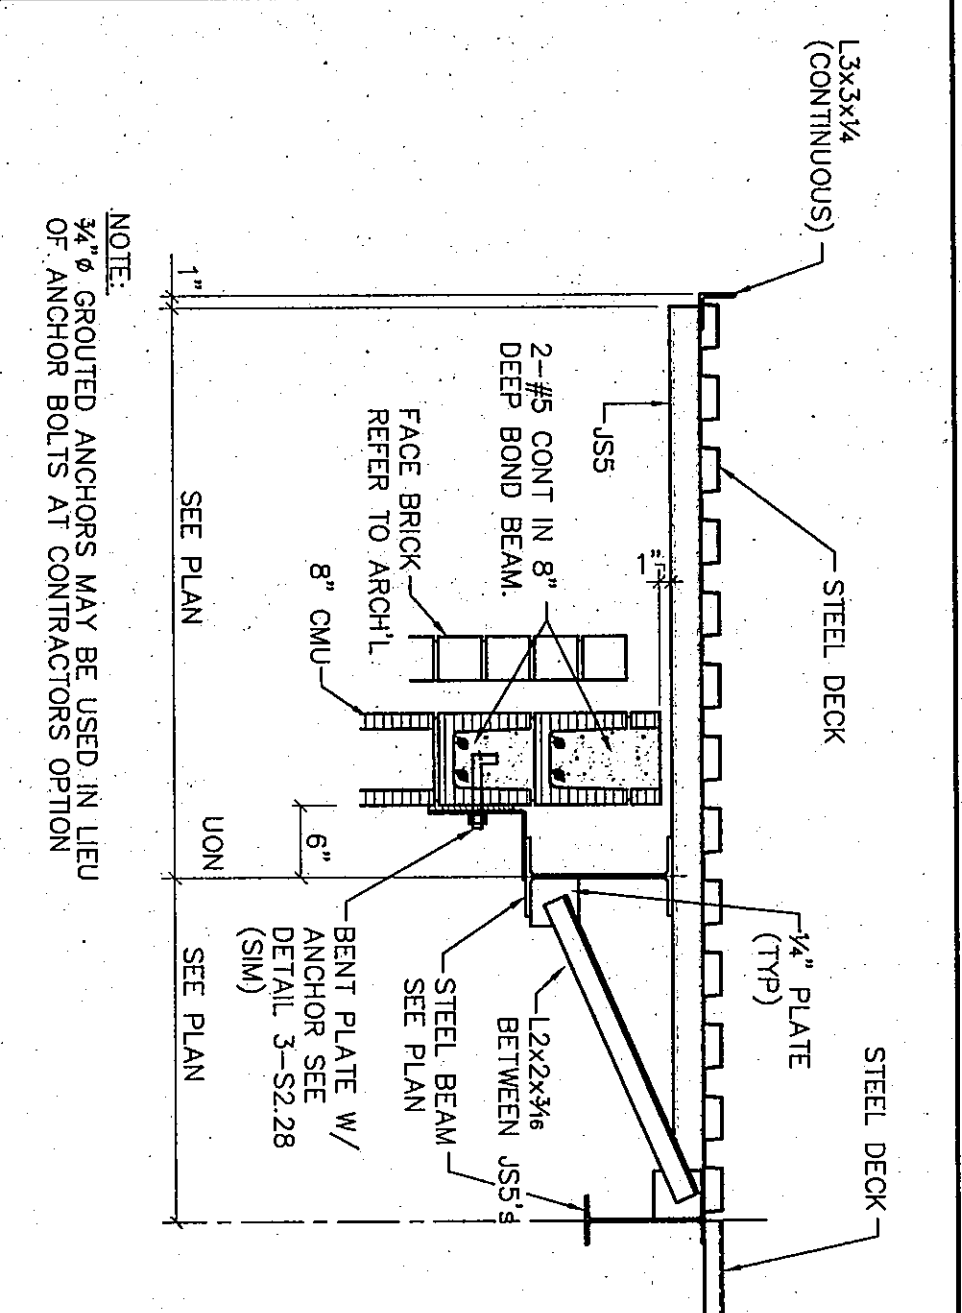

16 DECK ATTACHMENT

