


| PANEL NO.<br>(BACK-UP) | VERTICAL<br>REINFC<br>SIZE SPA | HORIZONTAL REINFORCING<br>TOP OF BOND BEAM<br>ELEVATIONS | REMARKS | DETAIL |
|------------------------|--------------------------------|----------------------------------------------------------|---------|--------|
| 101                    | 8" 6.4"                        | 112'-8" 116'-0"                                          |         |        |
| 102                    | 8" 6.4"                        | 110'-8"                                                  |         |        |
| 103                    | 12" 6.4"                       | 110'-6" 112'-8"                                          |         |        |
| 104                    | 12" 6.4"                       | 112'-8"                                                  |         |        |
| 105                    | 12" 6.4"                       | 112'-8" 115'-4" 122'-6"                                  |         |        |
| 106                    | 10" 6.4"                       | 112'-8" 115'-4"                                          |         |        |
| 107                    | 10" 6.4"                       | 112'-8" 115'-4"                                          |         |        |
| 108                    | 8" 6.4"                        | 112'-8" 115'-4"                                          |         |        |
| 109                    | 10" 6.4"                       | 112'-8" 115'-4" 116'-8"                                  |         |        |
| 110                    | 10" 6.4"                       | 112'-8" 116'-8"                                          |         |        |
| 111                    | 8" 6.4"                        | 112'-8" 116'-8"                                          |         |        |
| 112                    | 8" 6.4"                        | 112'-8" 116'-8"                                          |         |        |
| 113                    | 12" 7" 32"                     | 112'-8" 116'-8"                                          |         |        |
| 114                    | 14" 2" 24"                     | 118'-8" 124'-0" 128'-0" 138'-0" 132'-0"                  |         |        |
| 115                    | 14" 2" 24"                     | 140'-0" 141'-4" 145'-4" 150'-0" 155'-4"                  |         |        |
| 116                    | 12" 6.4"                       | 108'-8" 112'-8" 116'-8"                                  |         |        |
| 117                    | 14" 7" 48"                     | 112'-8" 116'-8" 124'-0"                                  |         |        |
| 118                    | 8" 6.4"                        | 112'-8" 116'-8"                                          |         |        |
| 119                    | 10" 6.4"                       | 112'-8" 116'-8"                                          |         |        |
| 120                    | 12" 6.4"                       | 118'-8" 124'-0" 132'-8" 142'-0"                          |         |        |
| 121                    | 12" 0R 14" 7" 48"              | 158'-0" 159'-4" 168'-8" 160'-0"                          |         |        |
| 122                    | 12" 7" 32"                     | 118'-8" 124'-0" 132'-8" 140'-0" 141'-4" 145'-4"          |         |        |
| 123                    | 8" 6.4"                        | 118'-8" 124'-0" 126'-0" 132'-8" 134'-0"                  |         |        |
| 124                    | 12" 6.4"                       | 108'-0"                                                  |         |        |
| 125                    | 8" 6.4"                        | VARIES AT TOP WALL                                       |         |        |
| 126                    | 8" 6.4"                        | 114'-0" 118'-8" 124'-0" 129'-4"                          |         |        |
| 127                    | 8" 6.4"                        | 112'-8" 116'-8"                                          |         |        |
| 128                    | 8" 6.4"                        | 111'-4" 112'-8" 116'-8"                                  |         |        |
| 129                    | 8" 6.4"                        | 111'-4"                                                  |         |        |
| 130                    | 8" 6.4"                        | 111'-4" 116'-0" 118'-0"                                  |         |        |
| 131                    | 8" 6.4"                        | 112'-8" 116'-0" 121'-4"                                  |         |        |
| 132                    | 10" 6.4"                       | 102'-0" 112'-8" 116'-8"                                  |         |        |
| 133                    | 8" 6.4"                        | 112'-8" 116'-8"                                          |         |        |
| 134                    | 8" 6.4"                        | 112'-8" 116'-8"                                          |         |        |
| 135                    | 12" 6.4"                       | 118'-8" 124'-0" 137'-4" 139'-4"                          |         |        |
| 136                    | 12" 7" 48"                     | 141'-4" 143'-4" 145'-4" 147'-4" 149'-4"                  |         |        |
| 137                    | 14" 7" 32"                     | 116'-8"                                                  |         |        |
| 138                    | 14" 7" 48"                     | 118'-8" 124'-0" 132'-0" 137'-4" 139'-4"                  |         |        |
| 139                    | 10" 6.4"                       | 116'-8"                                                  |         |        |
| 140                    | 8" 6.4"                        | 112'-0" 116'-8"                                          |         |        |
| 141                    | 8" 6.4"                        | 112'-0" 113'-4" 118'-8"                                  |         |        |
| 142                    | 8" 6.4"                        | 112'-0"                                                  |         |        |
| 143                    | 12" 6.4"                       | 113'-4" 118'-8" 124'-0" 132'-0" 133'-4"                  |         |        |
| 144                    | 12" 6.4"                       | 112'-8"                                                  |         |        |
| 145                    | 8" 6.4"                        | 112'-8" 118'-8" 124'-0" 133'-4"                          |         |        |
| 146                    | 12" 6.4"                       | 118'-8" 124'-0" 132'-0" 133'-4"                          |         |        |
| 147                    | 12" 6.4"                       | 118'-8" 124'-0" 132'-0" 133'-4"                          |         |        |
| 148                    | 8" 6.4"                        | 113'-4" 121'-4"                                          |         |        |
| 149                    | 8" 6.4"                        | 112'-8" 116'-8"                                          |         |        |
| 150                    | 8" 6.4"                        | 118'-8" 124'-0" 133'-4"                                  |         |        |
| 151                    | 8" 6.4"                        | 118'-8" 124'-0" 133'-4"                                  |         |        |
| 152                    | 8" 6.4"                        | 118'-8" 124'-0" 133'-4"                                  |         |        |

SEE S3.1 FOR NOTES  
**1 MASONRY WALL PANEL SCHEDULE**

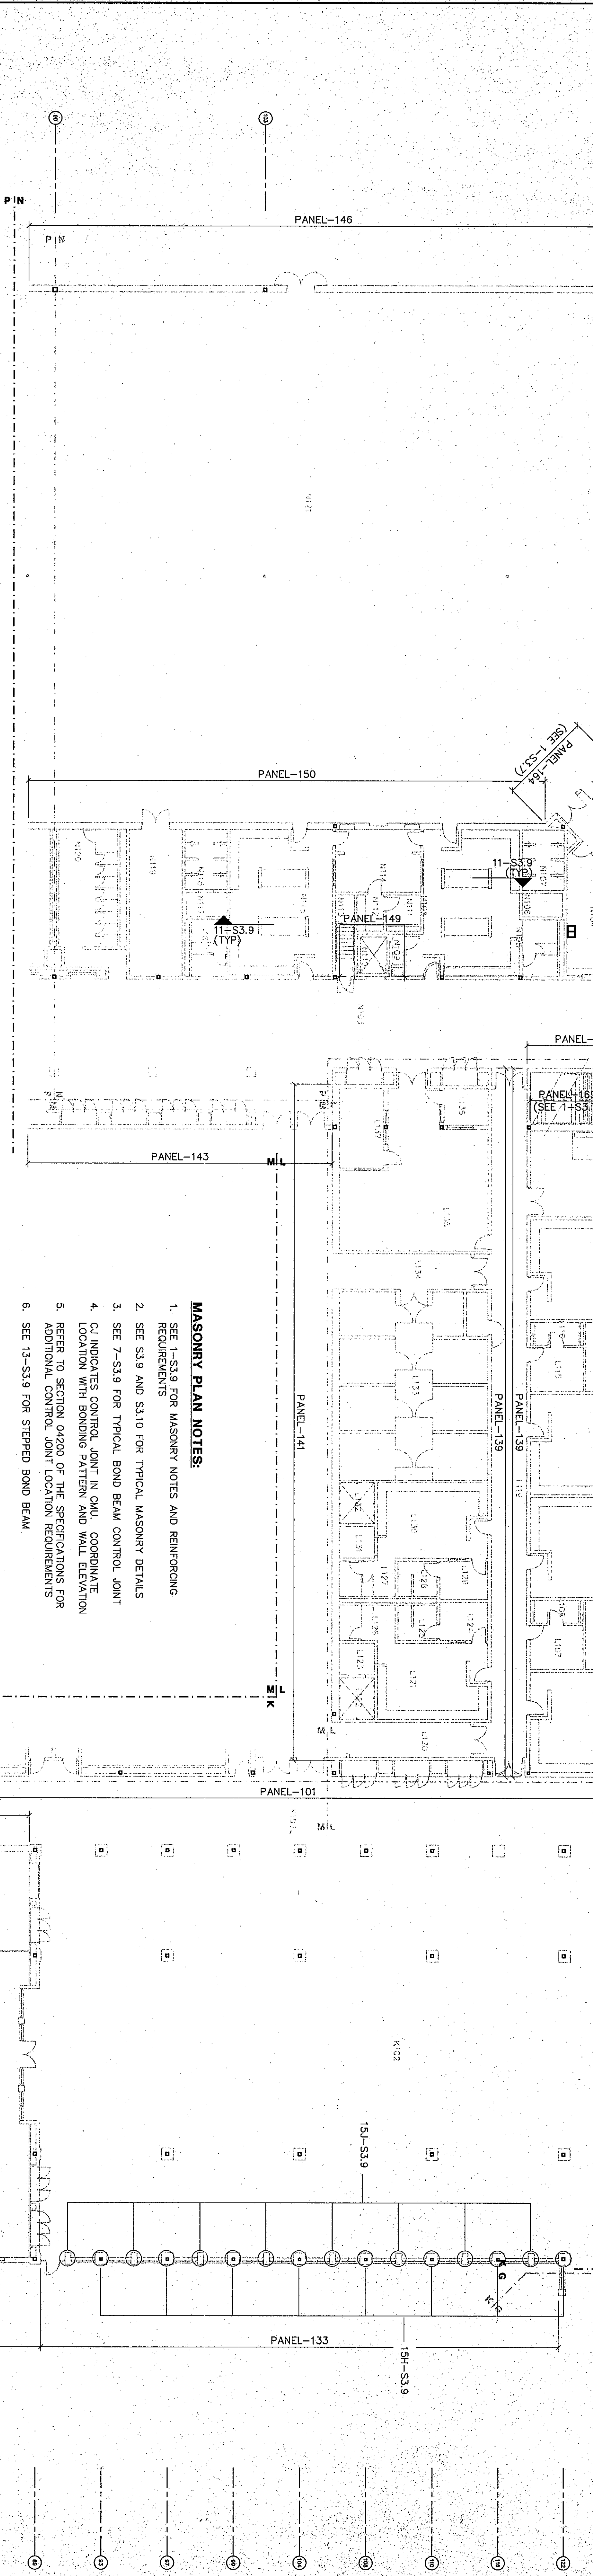

- MASONRY PLAN NOTES:**
1. SEE S3.3 FOR MASONRY NOTES AND REINFORCING REQUIREMENTS
  2. SEE S3.9 AND S3.10 FOR TYPICAL MASONRY DETAILS
  3. SEE 7-S3.9 FOR TYPICAL BOND BEAM CONTROL JOINT
  4. C.I. INDICATES CONTROL JOINT IN C.W.L. COORDINATE LOCATION WITH BONDING PATTERN AND WALL ELEVATION
  5. REFER TO SECTION 04200 OF THE SPECIFICATIONS FOR ADDITIONAL CONTROL JOINT LOCATION REQUIREMENTS
  6. SEE 13-S3.9 FOR STEPPED BOND BEAM

97-E-68  
1/4" = 1'-0"