

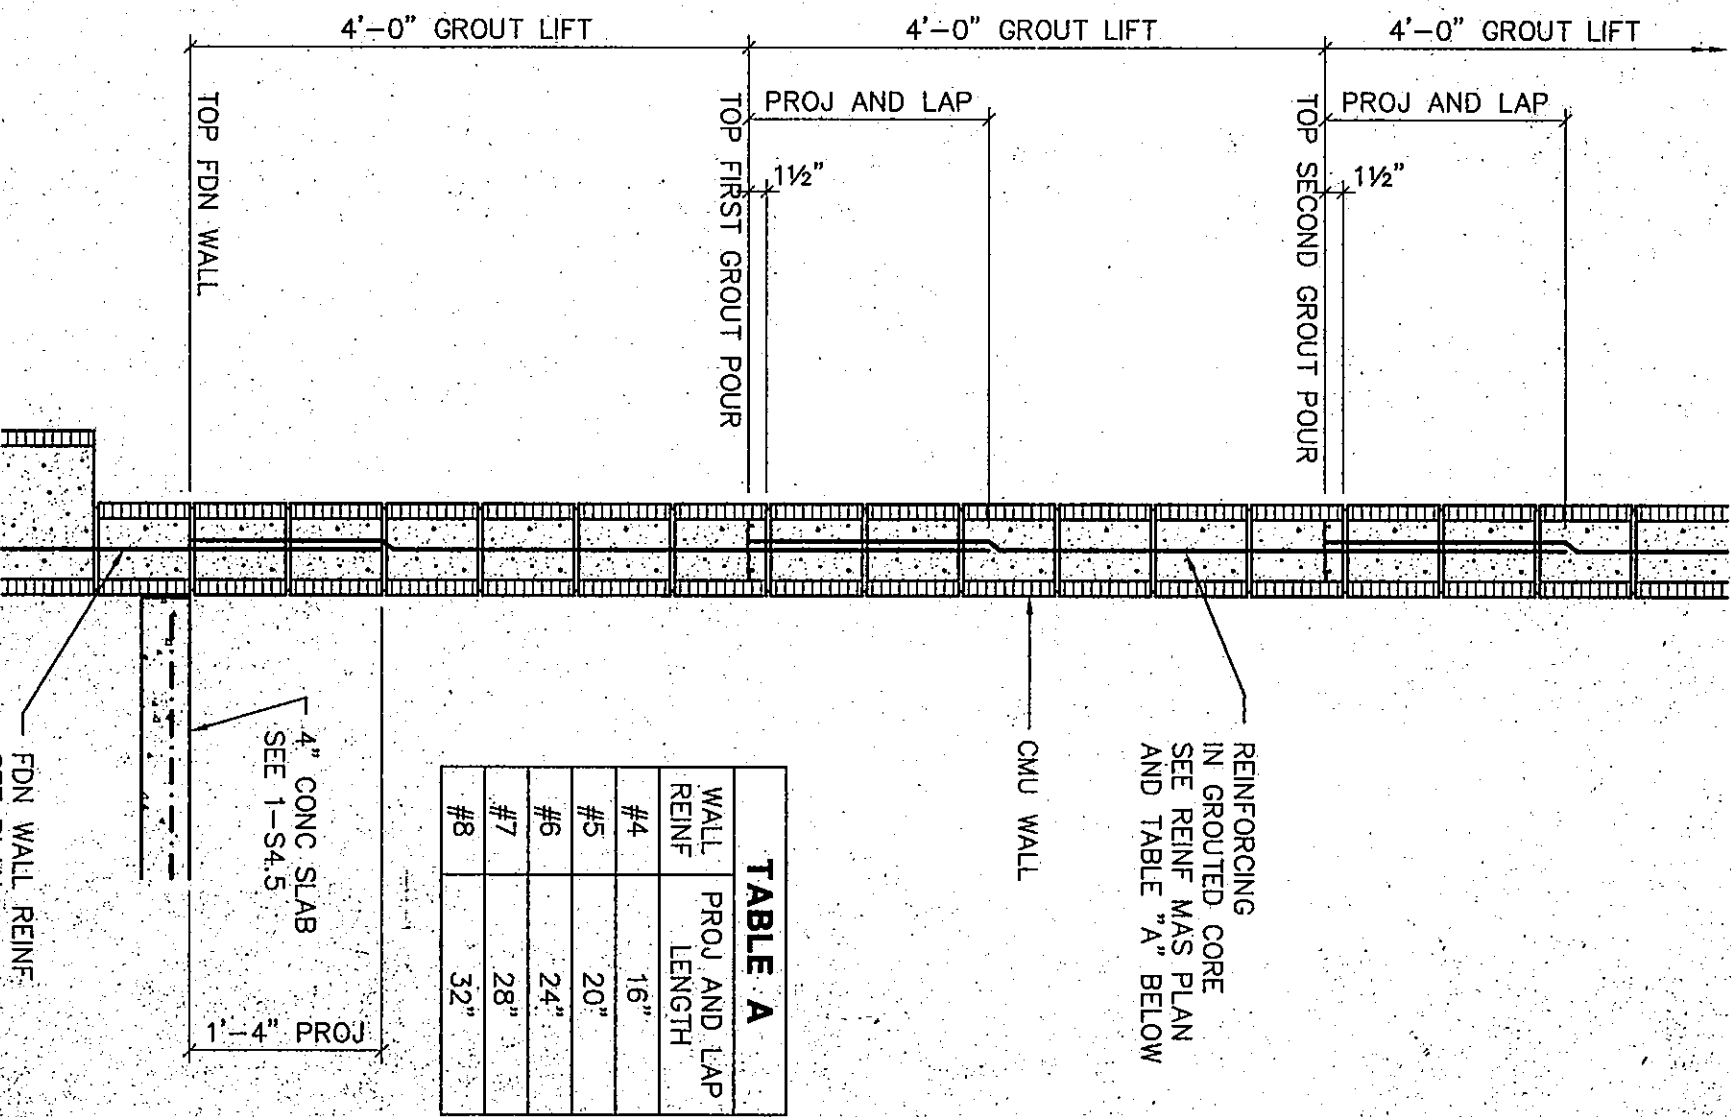
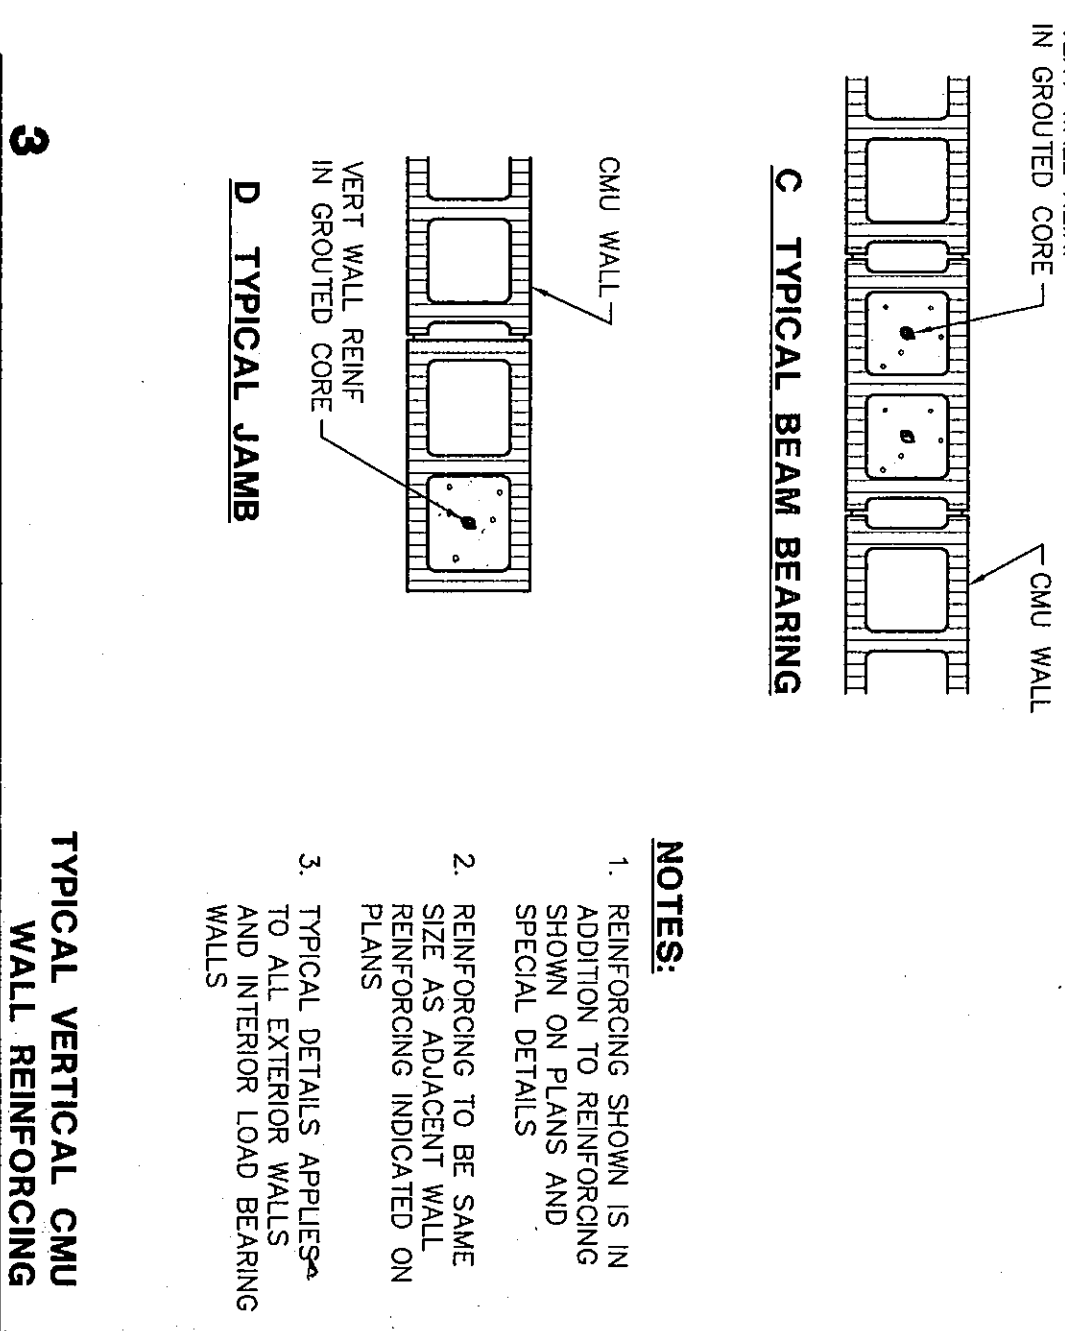
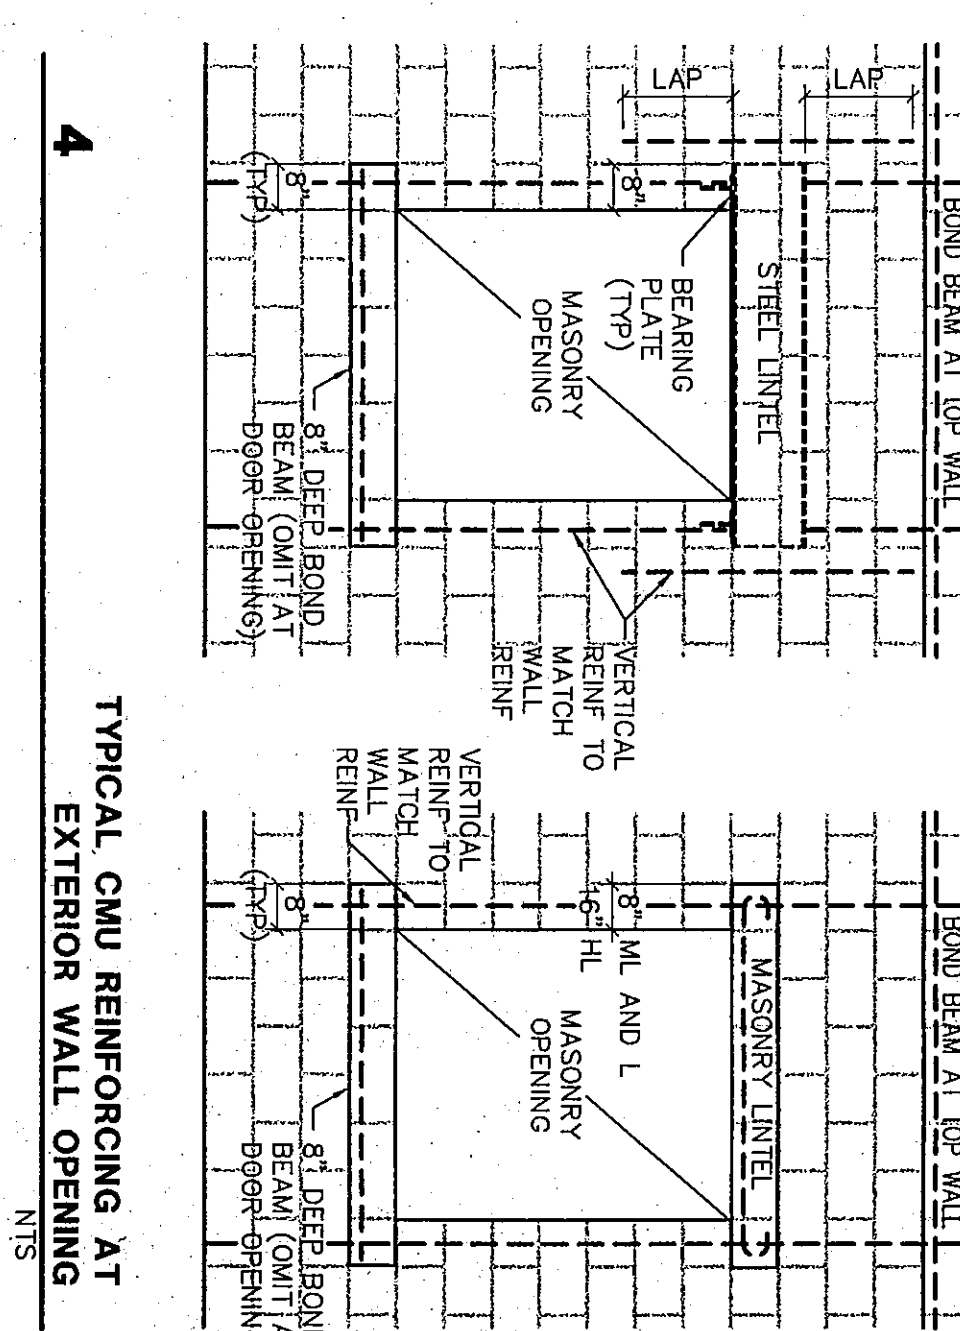
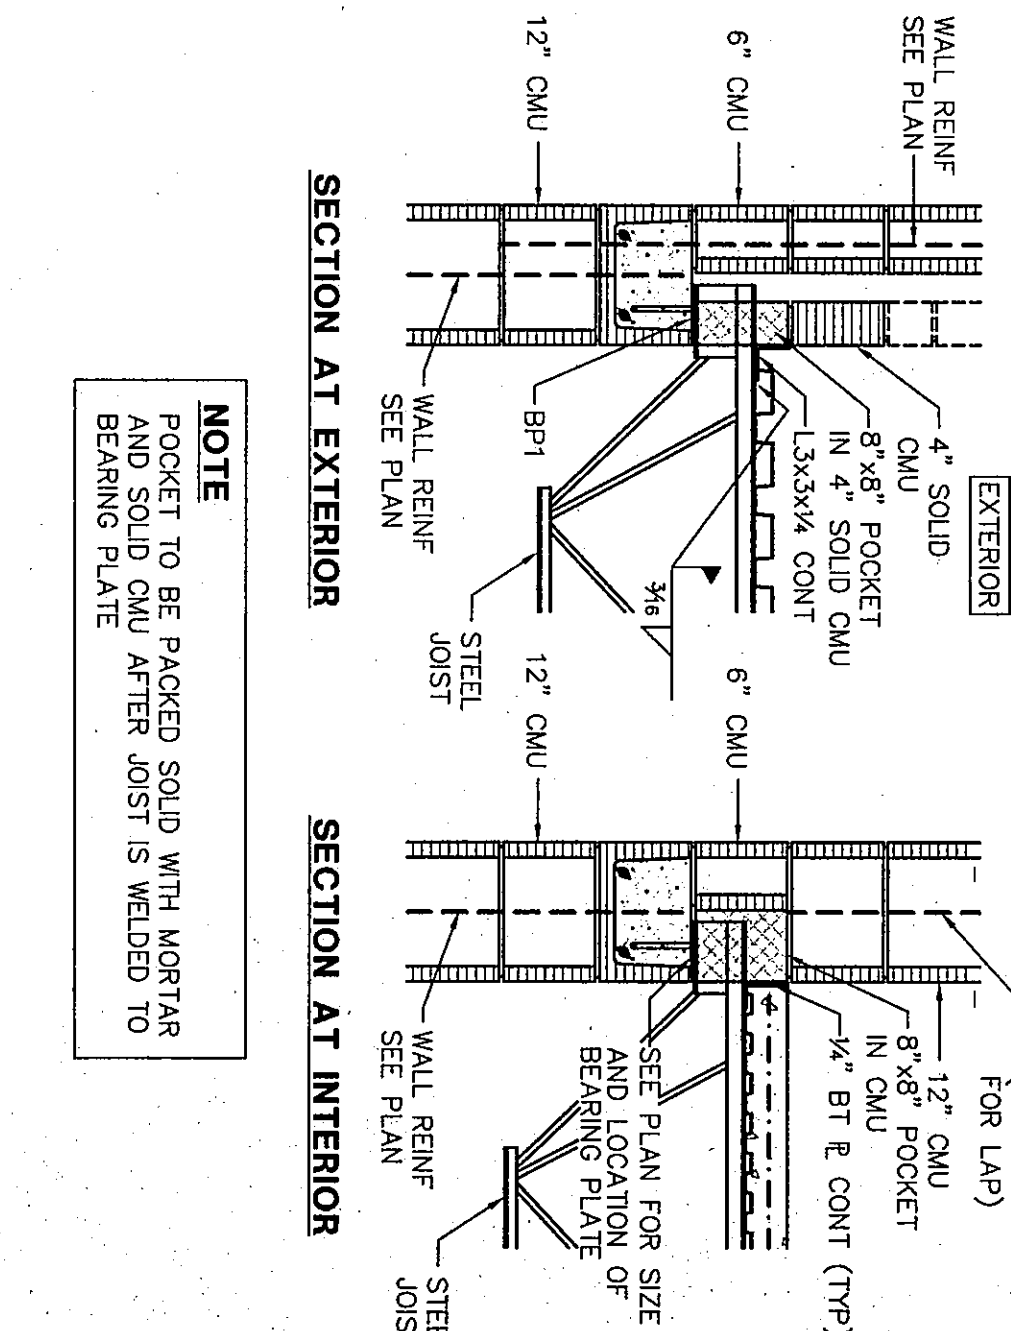
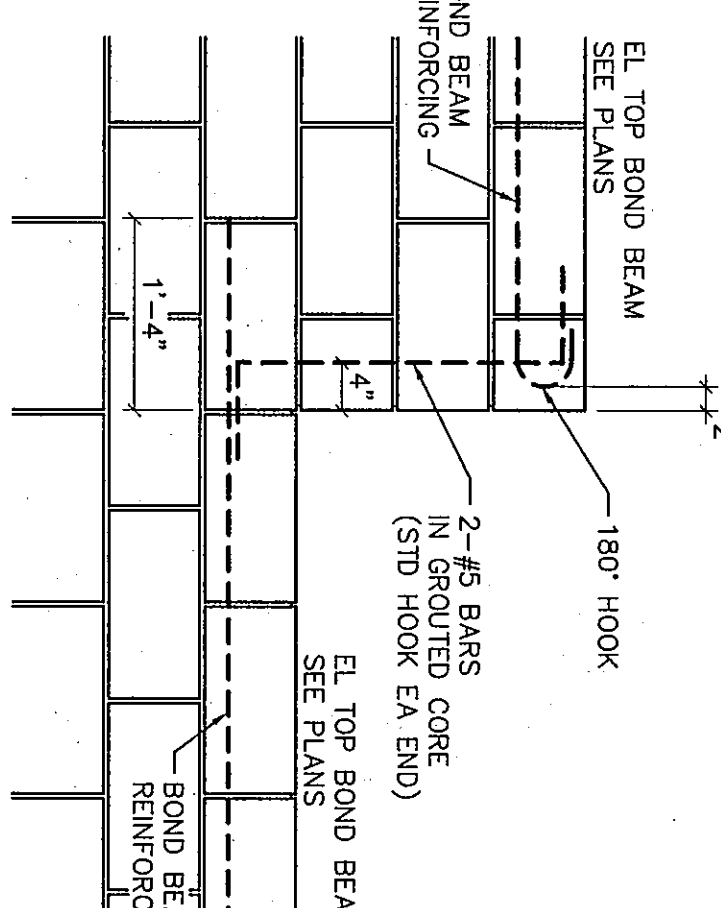
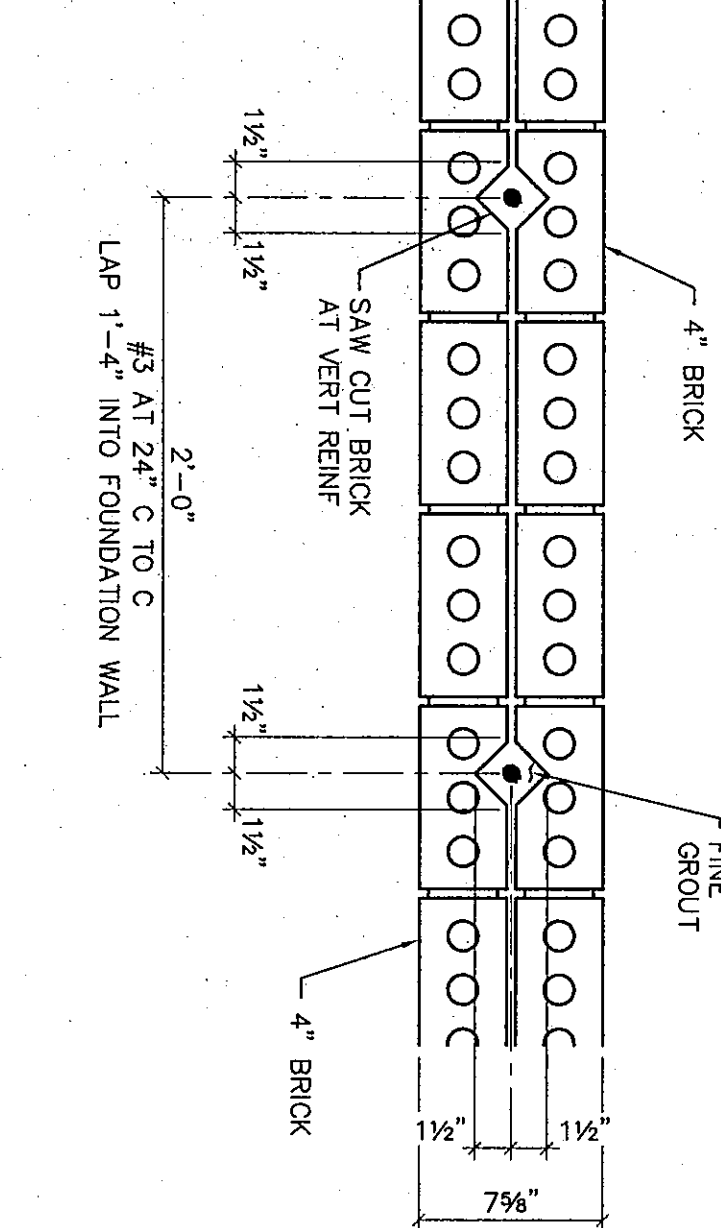
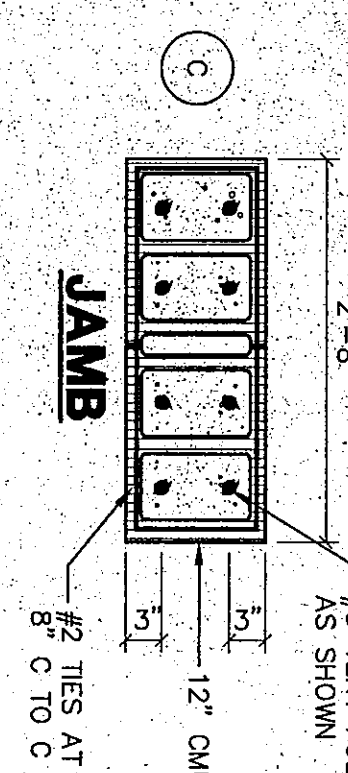
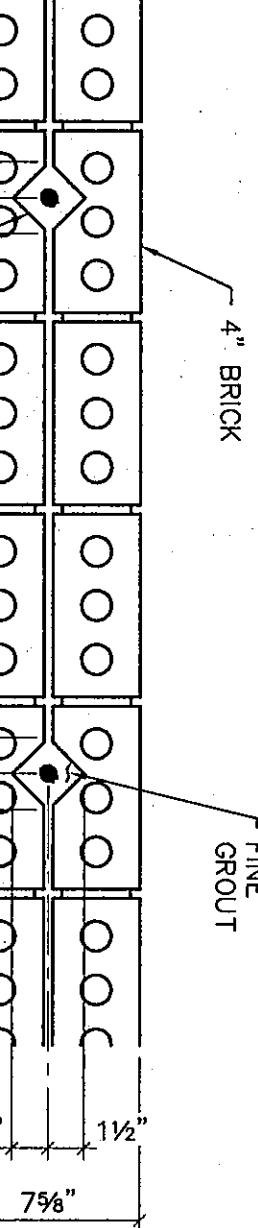
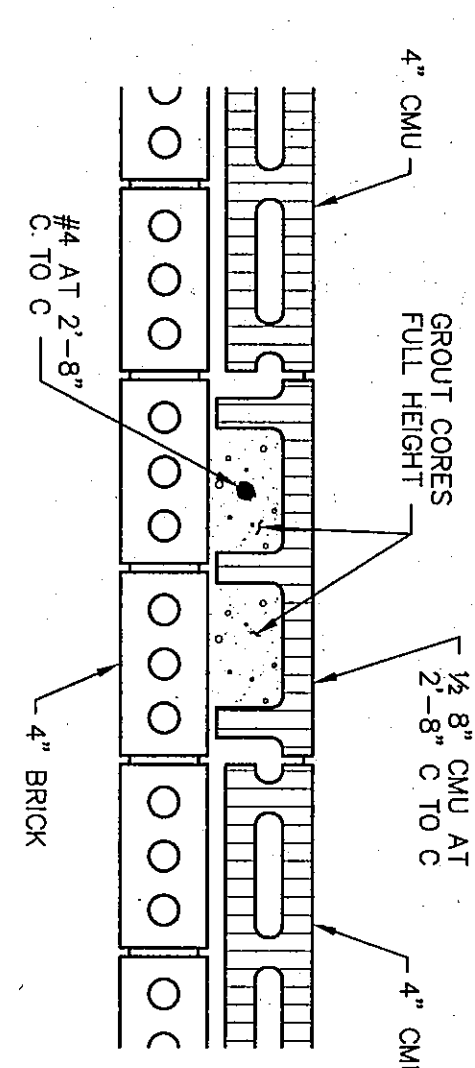
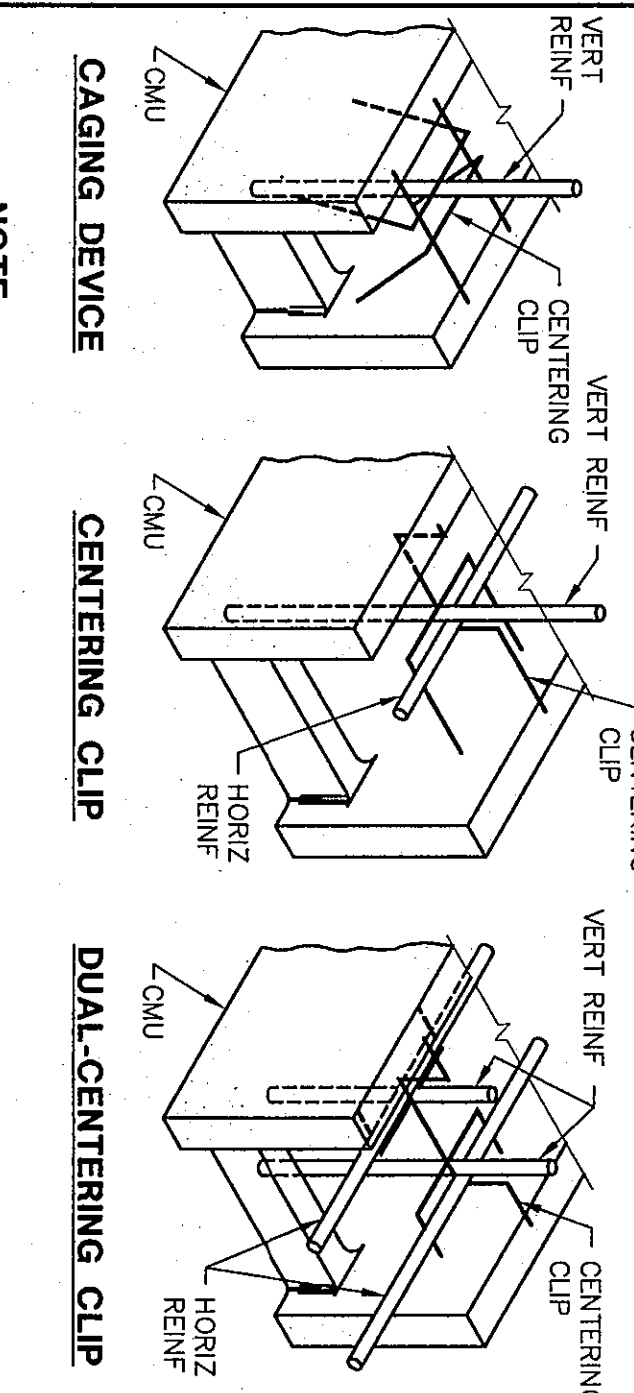


TABLE A	
WALL REINF	PROJ AND LAP LENGTH
#4	16"
#5	20"
#6	24"
#7	28"
#8	32"



