


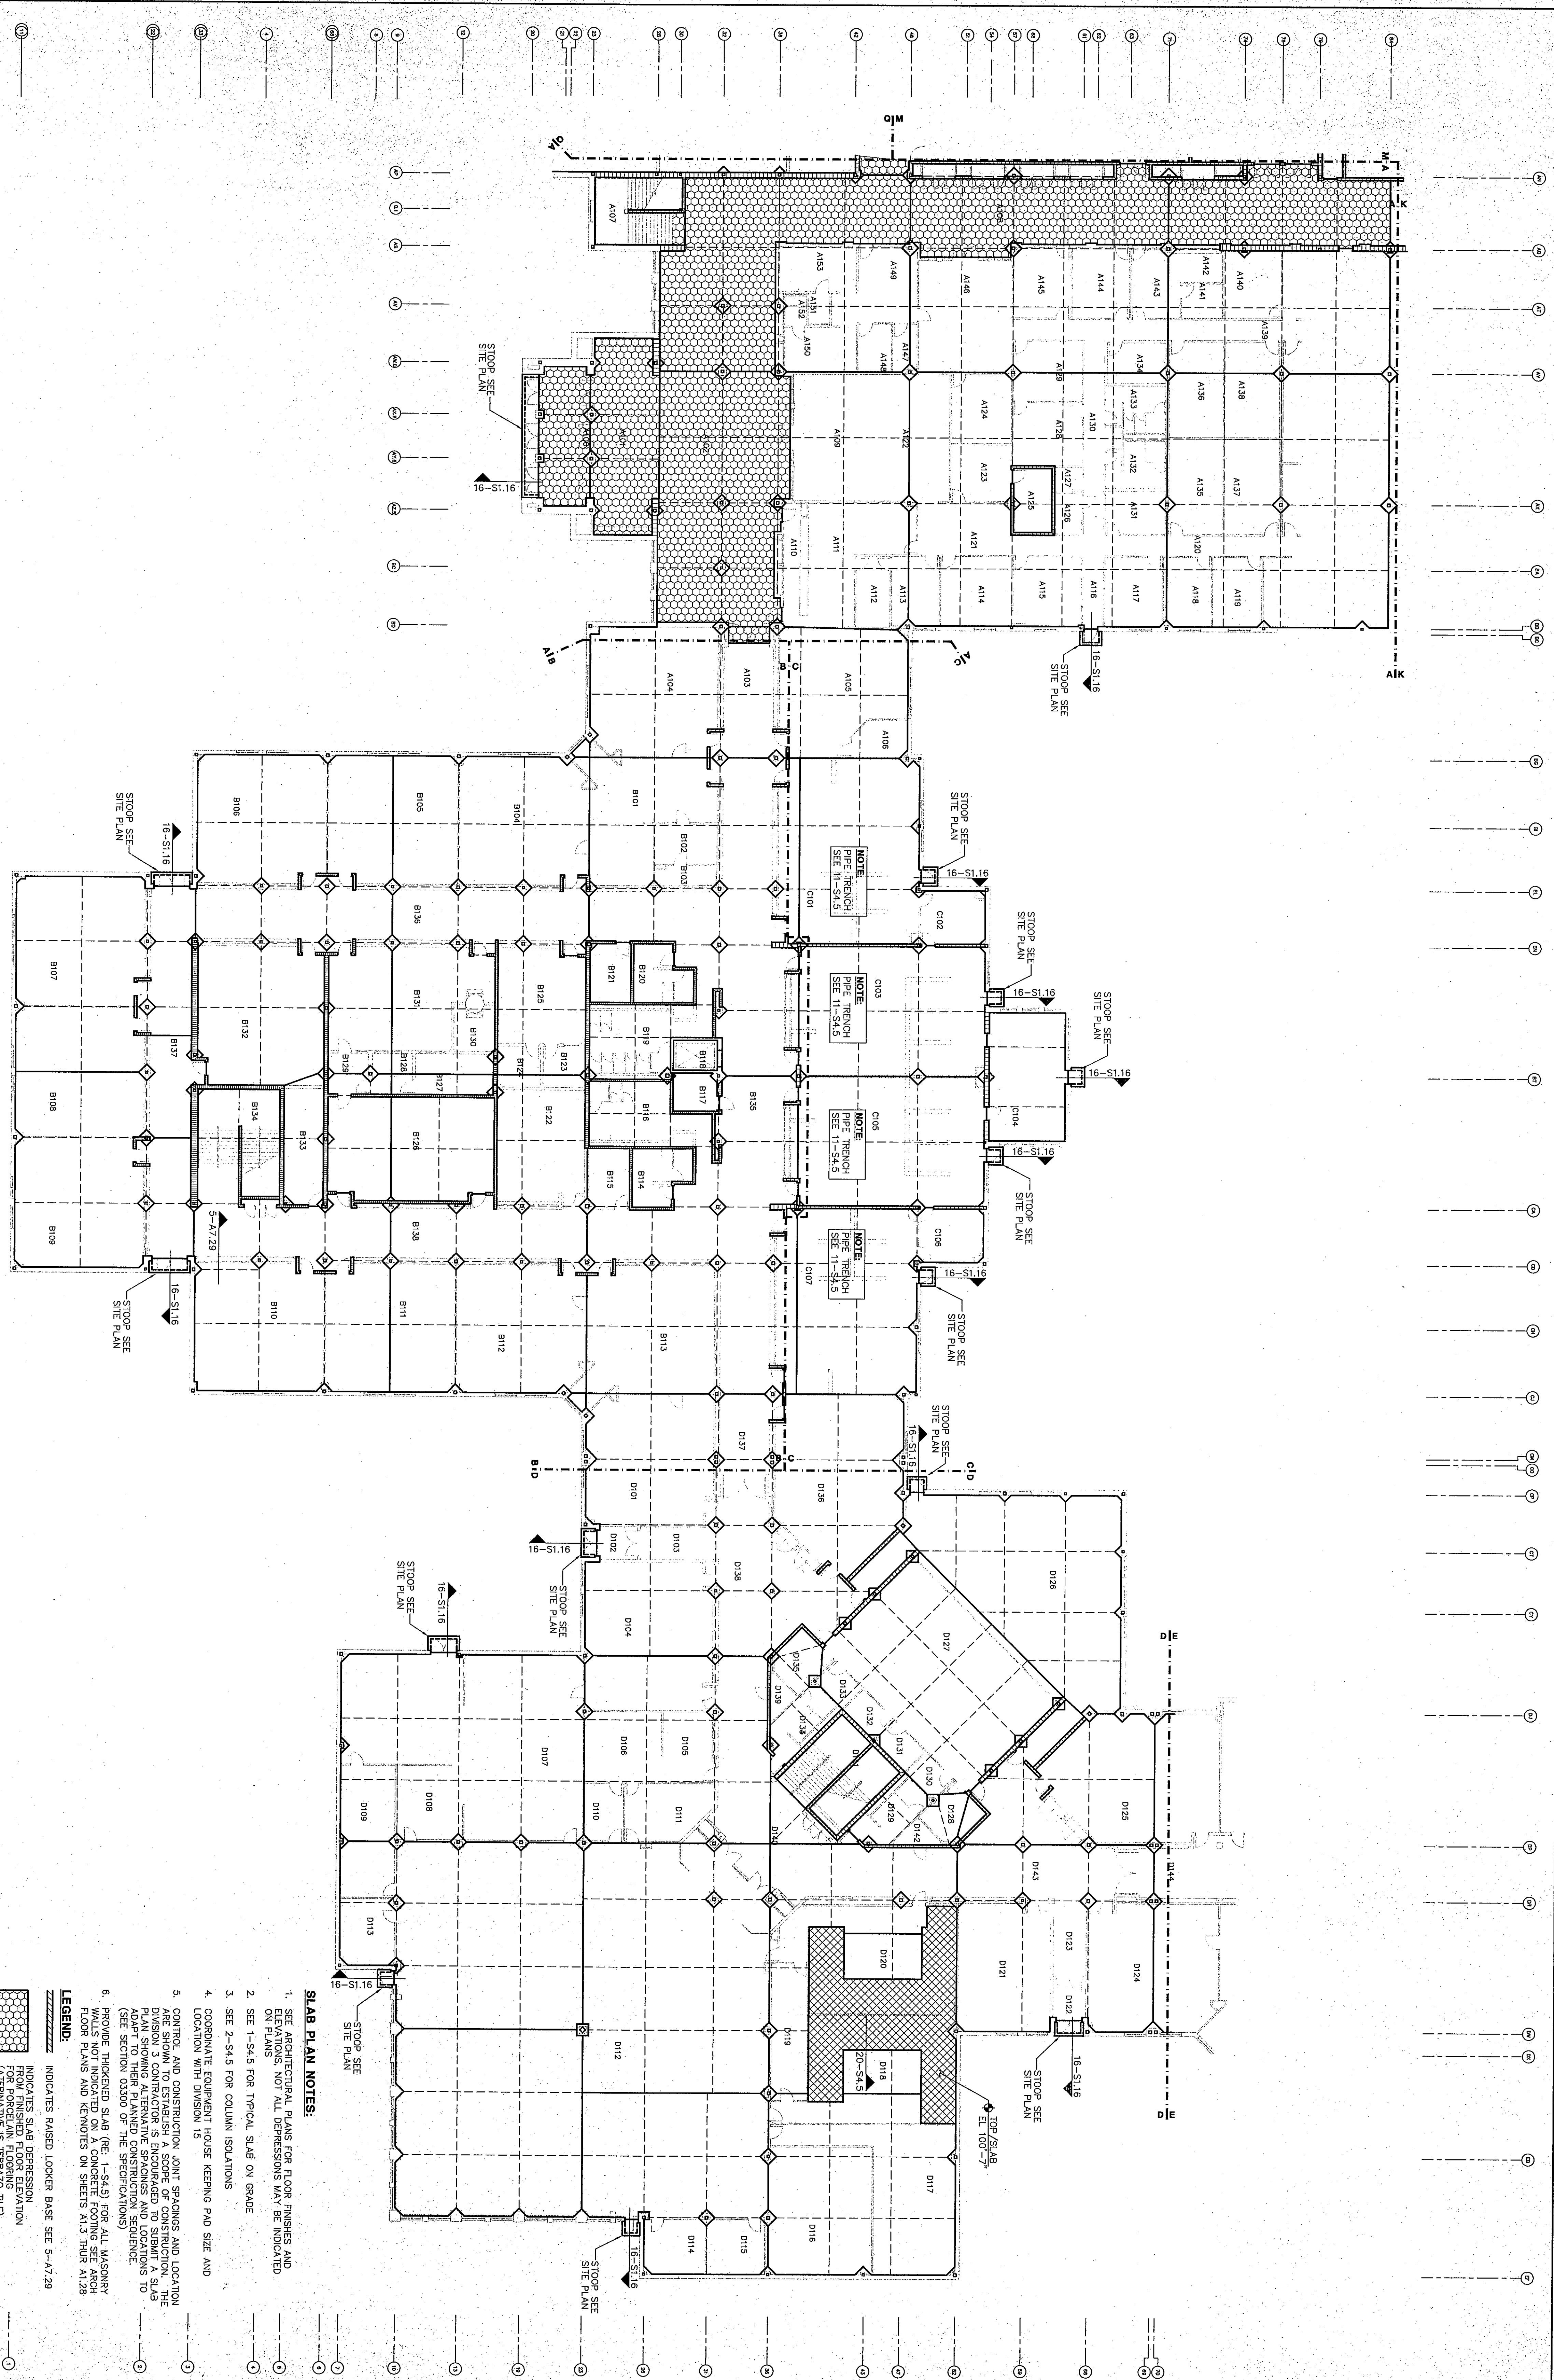

91-E-73
1/4" = 1'-0"

SLAB PLAN UNITS A1 THRU D1			THE NEW CHESTERTON HIGH SCHOOL FOR THE DUNELAND SCHOOL CORPORATION CHESTERTON, INDIANA	COPYRIGHT 1997 BY FANNING/HOWEY ASSOCIATES, INC.		
DRAWN BY: D.J.E.	COMM. NO.: 95067.00					
CHECKED BY: D.D.F.	DATE: APRIL 21, 1997					
S4.1		Fanning/Howey Associates, Inc. Architects Engineers Consultants				