


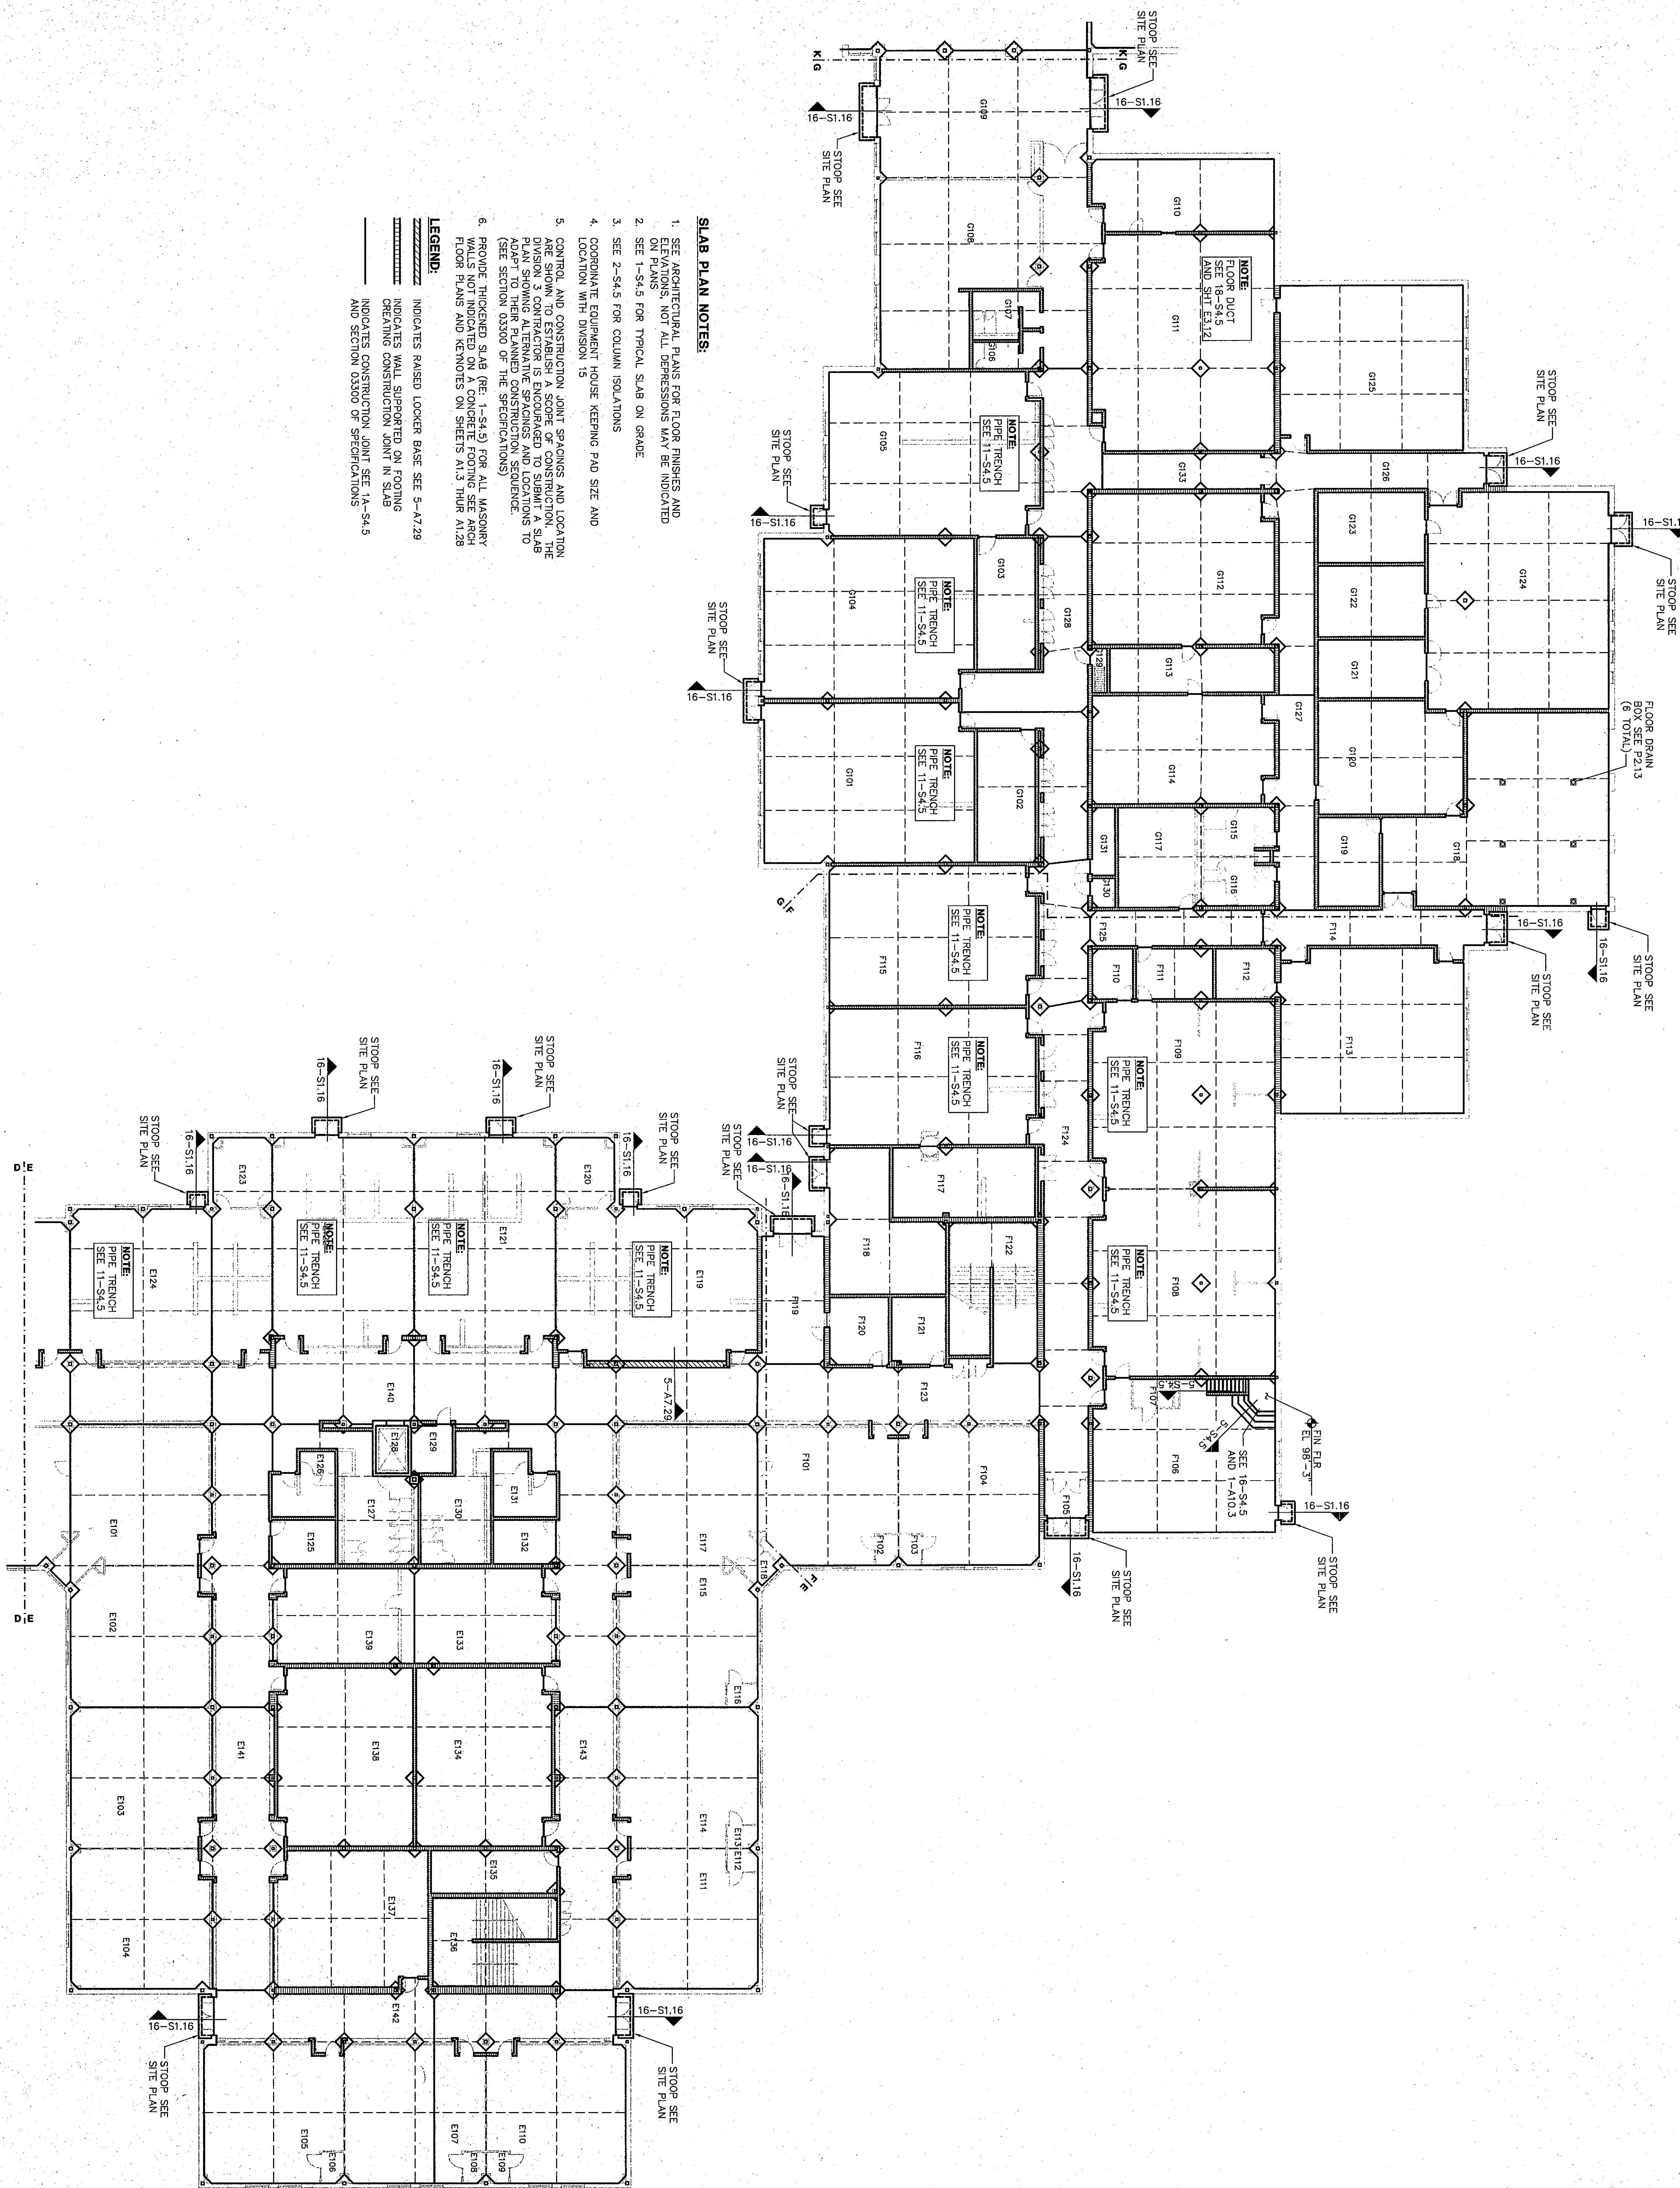


97-E-74

1/4" = 1'-0"

CHESTERTON HIGH SCHOOL
95067.00

SLAB PLAN UNITS E1 THUR G1	
DRAWN BY: D.J.E.	COMM. NO.: 95067.00
CHECKED BY: D.D.F.	DATE: APRIL 21, 1997
REVISIONS NO. DATE	
S4.2	

Fanning/Howey
Associates, Inc.
Architects Engineers Consultants

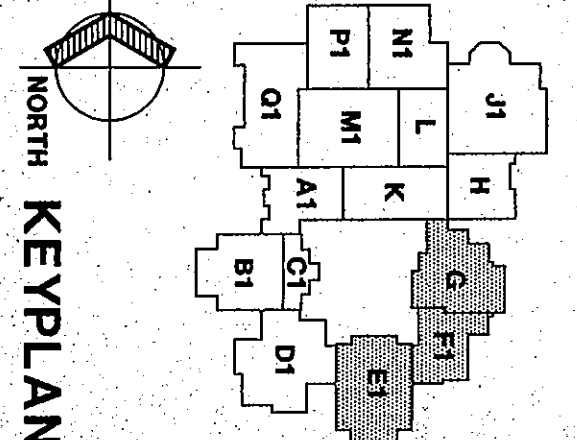

THE NEW
CHESTERTON HIGH SCHOOL
FOR THE
DUNELAND SCHOOL CORPORATION
CHESTERTON, INDIANA

COPYRIGHT 1997 BY FANNING/HOWEY ASSOCIATES, INC.