



- LINTEL PLAN NOTES**
- SEE 2-S5.9 FOR STEEL LINTEL SCHEDULE. VERIFY MASONRY OPENING AND ELEVATION WITH ARCHITECTURAL PLANS.
 - SEE 1-S5.9 FOR MASONRY LINTEL SCHEDULE. VERIFY MASONRY OPENING AND ELEVATION WITH ARCHITECTURAL PLANS.
 - SL-A, SL-B, ETC INDICATES SPECIAL LINTEL REQUIRED SEE 1-S5.2.
 - BP1, BP2, ETC INDICATES BEARING PLATE REQUIRED SEE 13-S2.27.
 - FOR MULTI-SPAN CONTINUOUS LINTELS MAINTAIN 16" MINIMUM CMU BETWEEN OPENINGS (UON).
 - LINTEL LEGEND**
 - * INDICATES LINTEL REQUIRED FOR MECHANICAL PENETRATION. INDICATE SIZE AND LOCATION WITH DIVISION 15.
 - INDICATES END OF LINTEL SUPPORTED AT STEEL COLUMN.
 - (TE) INDICATES TORSION CONNECTION AT COLUMN SEE 3-S5.9.
 - (OW) INDICATES OPERABLE WALL SUPPORT. VERIFY ELEVATION WITH ARCHITECTURAL PLANS.
 - (P&LB) INDICATES LINTEL AT RECESSED ELECTRICAL PANEL BOARD SEE 5-S5.9.
 - INDICATES MECHANICAL PENETRATION OPENING AND ELEVATION WITH DIVISION 16.

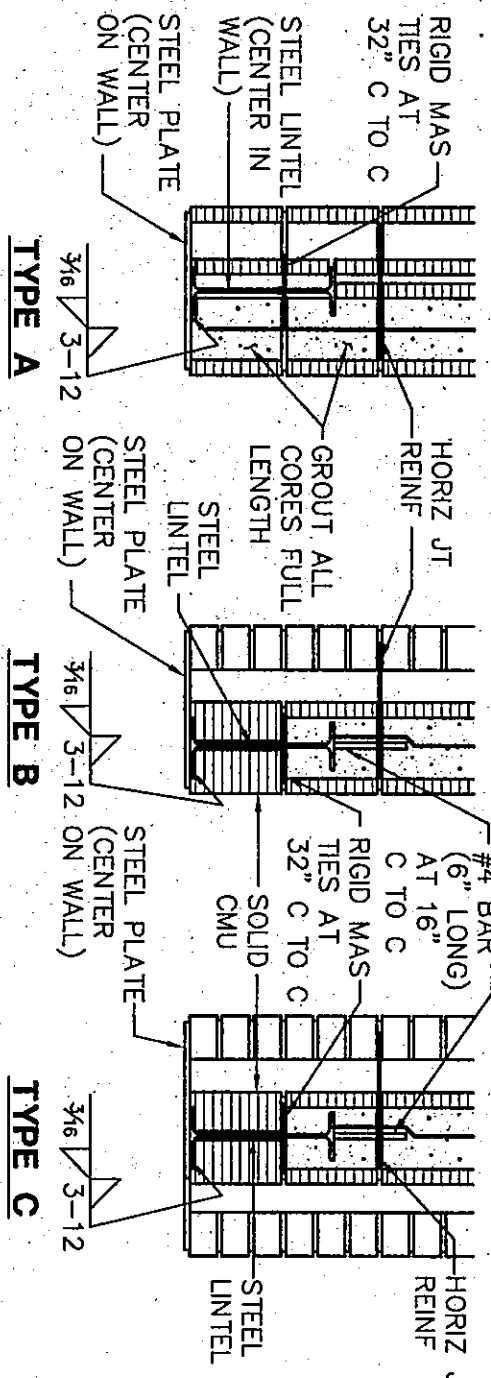

MARK	SIZE	CONTINUOUS PLATE	ELEVATION	DETAIL
SL-1	WBX18	TOP		
SL-2	WBX26	BOTTOM		
SL-3	WBX67			
SL-4	WBX40			
SL-5	WBX16			
SL-6	WBX26			
SL-7	WBX40			
SL-8	WBX67			
SL-9	WBX26			
SL-10	WBX26			
SL-11	WBX67			
SL-12	WBX40			
SL-13	WBX16			
SL-14	WBX26			
SL-15	WBX16			
SL-16	WBX67			
SL-17	WBX31			

1

SPECIAL LINTEL SCHEDULE

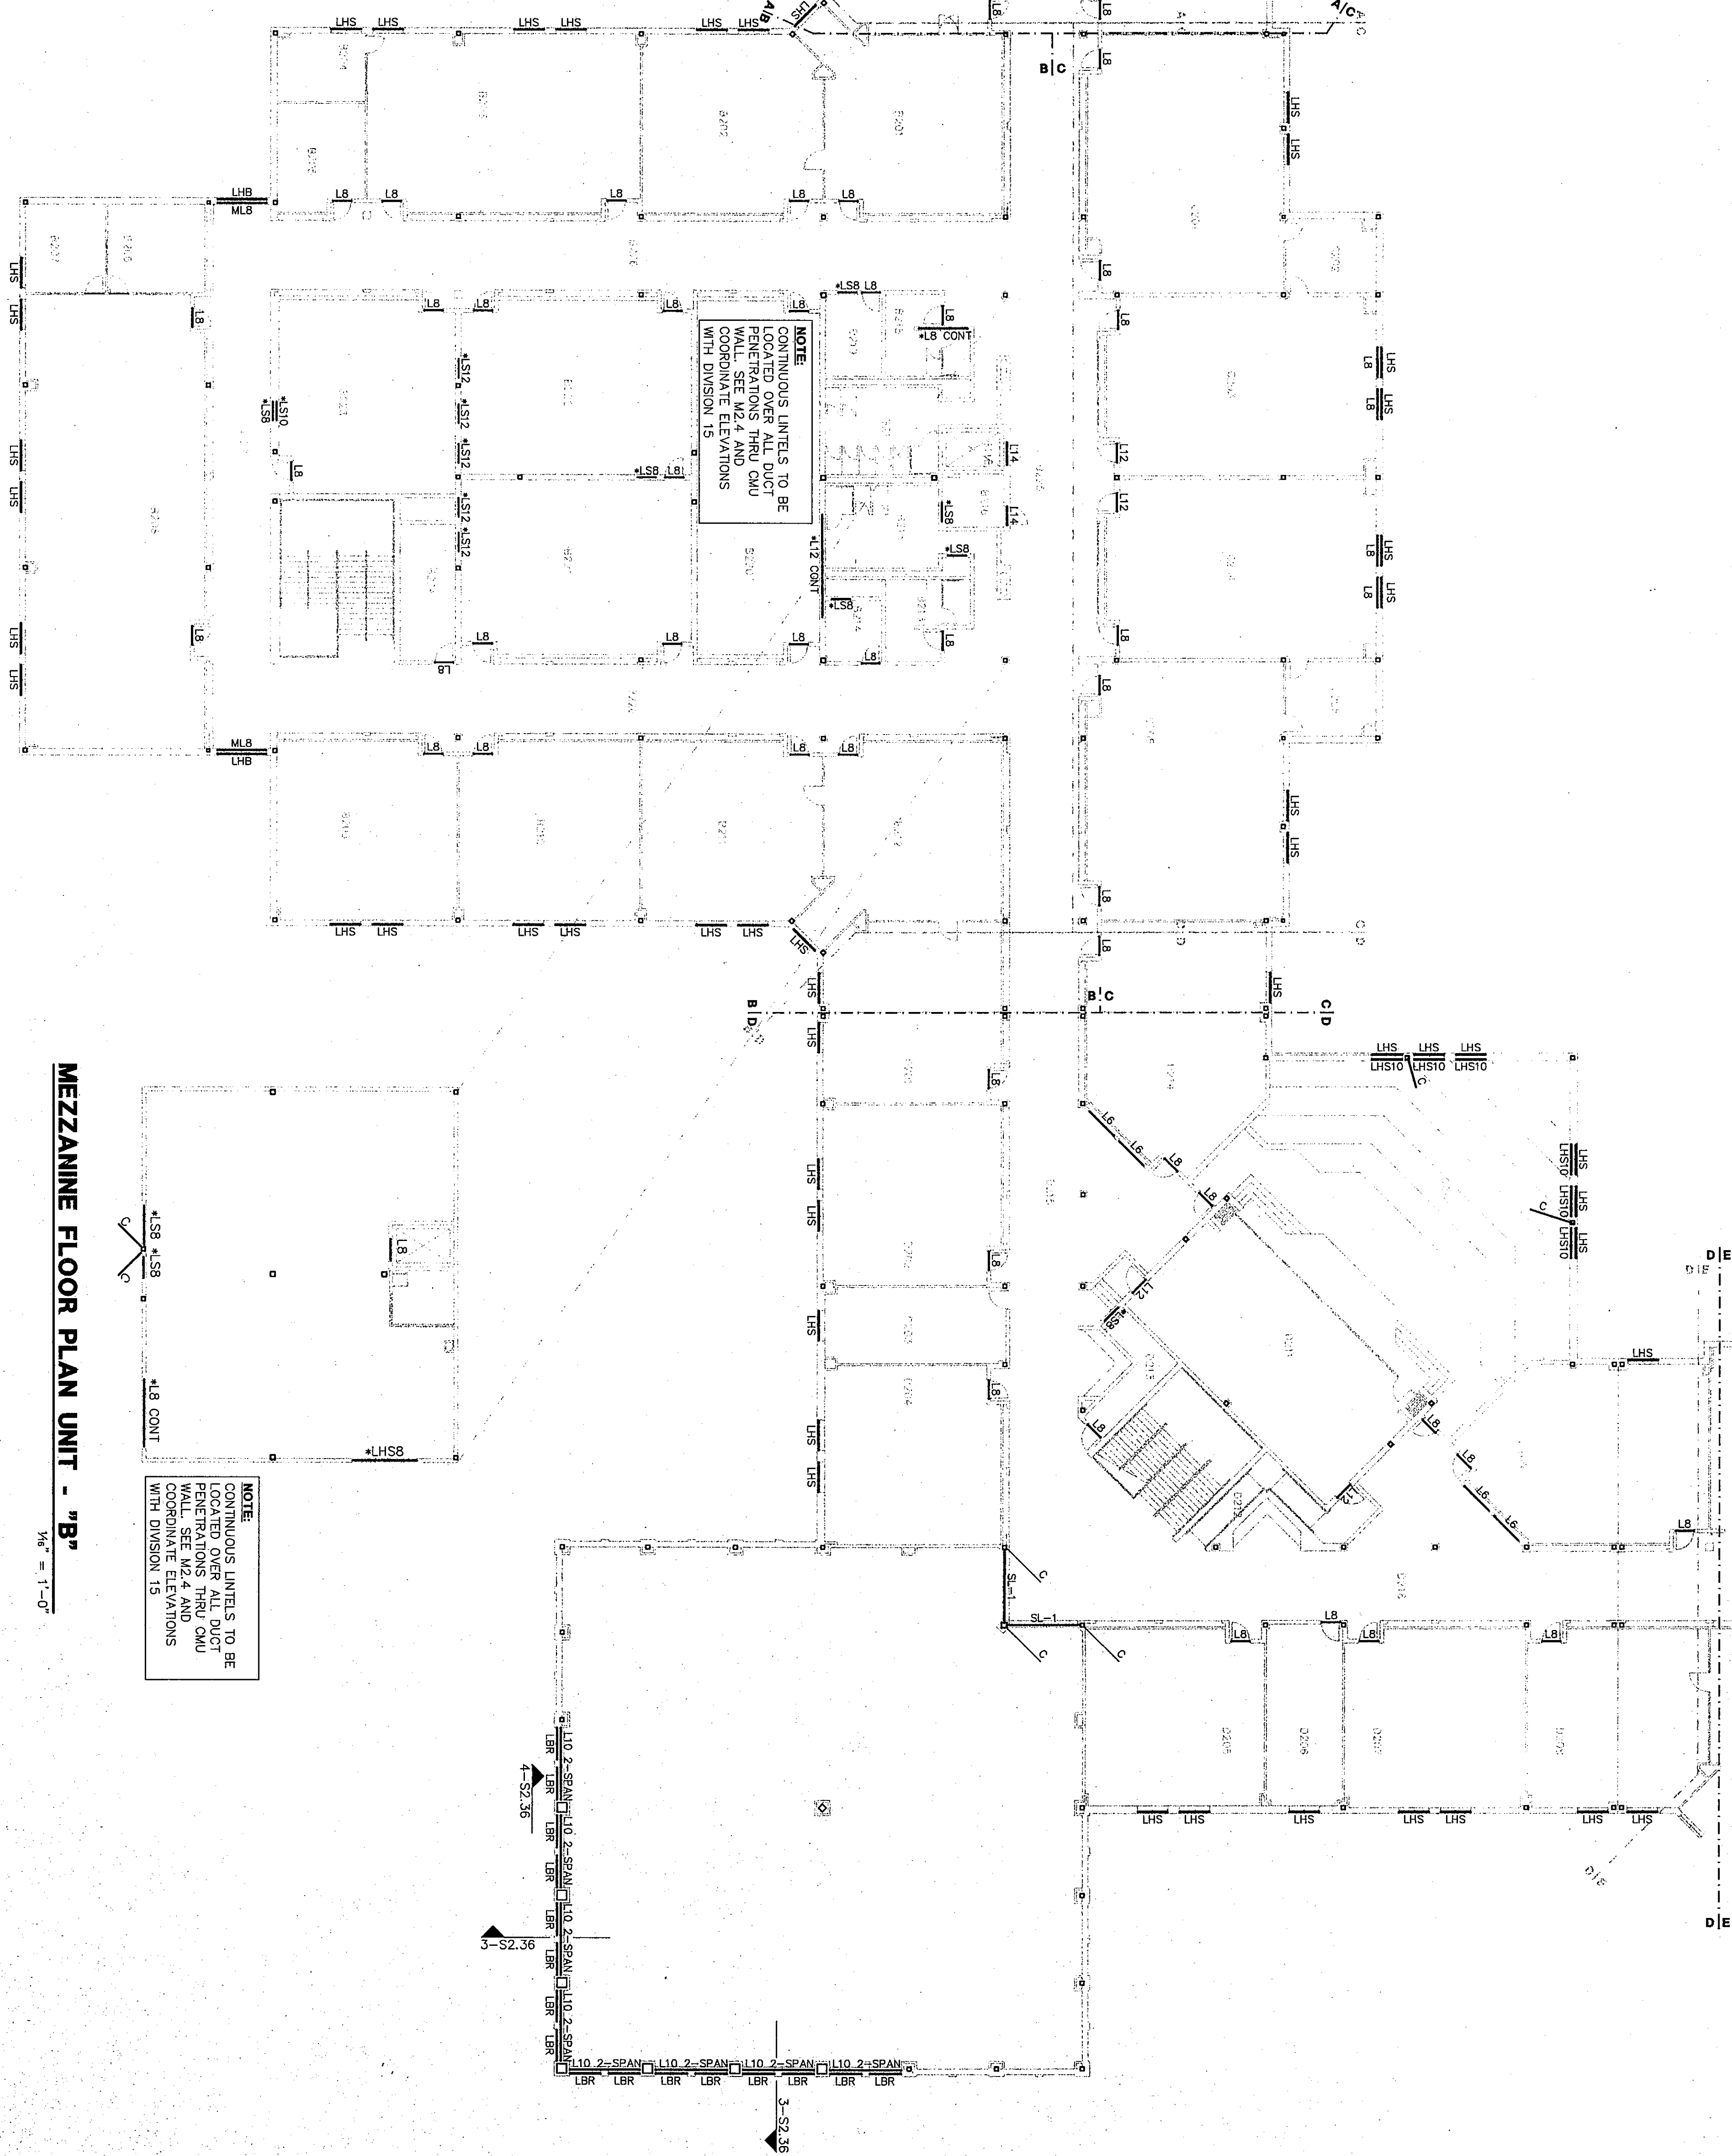

97-E-79

1/8" = 1'-0"

CHESTERTON HIGH SCHOOL

95067.00

LINTEL PLAN

UNITS A2 THUR D2

DRAWN BY: D.J.E. COMM. NO.: 95067.00

CHECKED BY: D.D.F. DATE: APRIL 21, 1997

S5.2

REVISIONS NO. DATE

Fanning/Howey Associates, Inc.

Architects Engineers Consultants

THE NEW CHESTERTON HIGH SCHOOL

FOR THE DUNELAND SCHOOL CORPORATION

CHESTERTON, INDIANA

COPYRIGHT 1997 BY FANNING/HOWEY ASSOCIATES, INC.

1997

1997