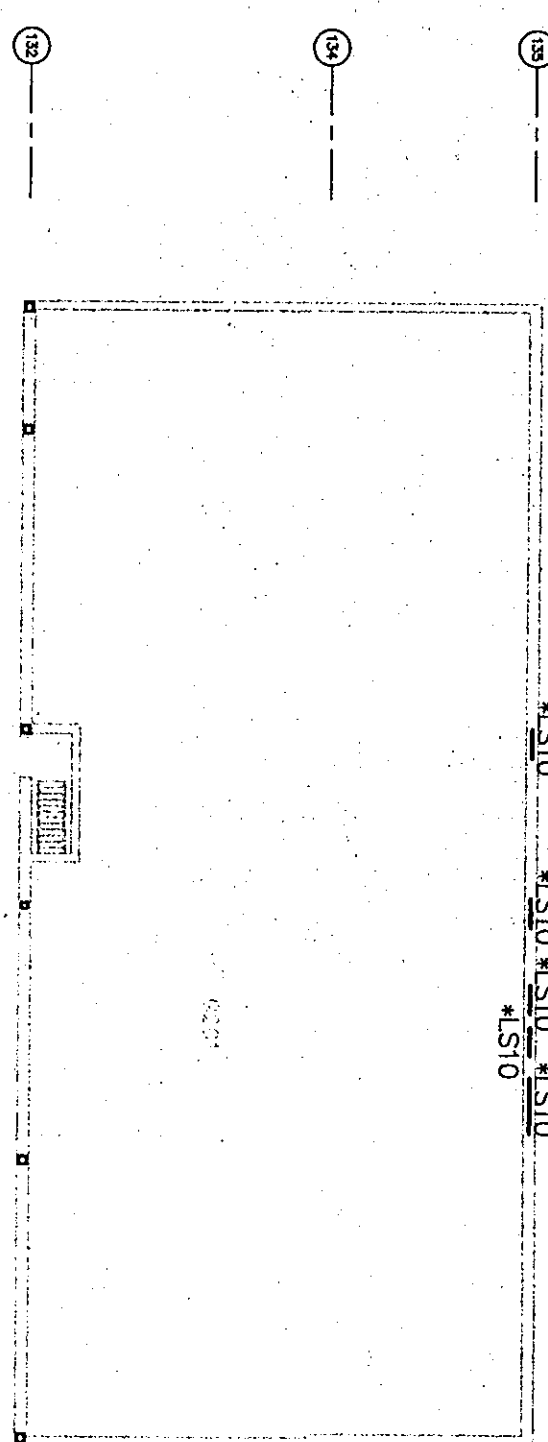



MEZZANINE UNIT - G

1/8" = 1'-0"

INTEL PLAN NOTES

1. SEE 2-55.9 FOR STEEL INTEL SCHEDULE.
2. SEE 1-55.9 FOR MASONRY INTEL SCHEDULE.
3. SEE 1-55.4 FOR MASONRY INTEL SCHEDULE.
4. SEE 1-55.4 FOR MASONRY INTEL SCHEDULE.
5. FOR MULTI-SPAN CONTINUOUS UNITS MAINTAIN 18" MINIMUM GAB BETWEEN OPENINGS (GAB).
6. INTEL LEGEND

- * INDICATES INTEL REQUIRED FOR MECHANICAL OPENING, COORDINATE SIZE AND LOCATION WITH DIVISION 15.
- (TE) INDICATES TORSION CONNECTION AT COLUMN SEE 3-55.9
- (OW) INDICATES OPERABLE WALL SUPPORT, VERIFY ELEVATION WITH ARCHITECTURAL PLANS
- (FNUED) INDICATES INTEL AT RECESSED ELECTRICAL PANELS, VERIFY ELEVATION WITH ARCHITECTURAL PLANS

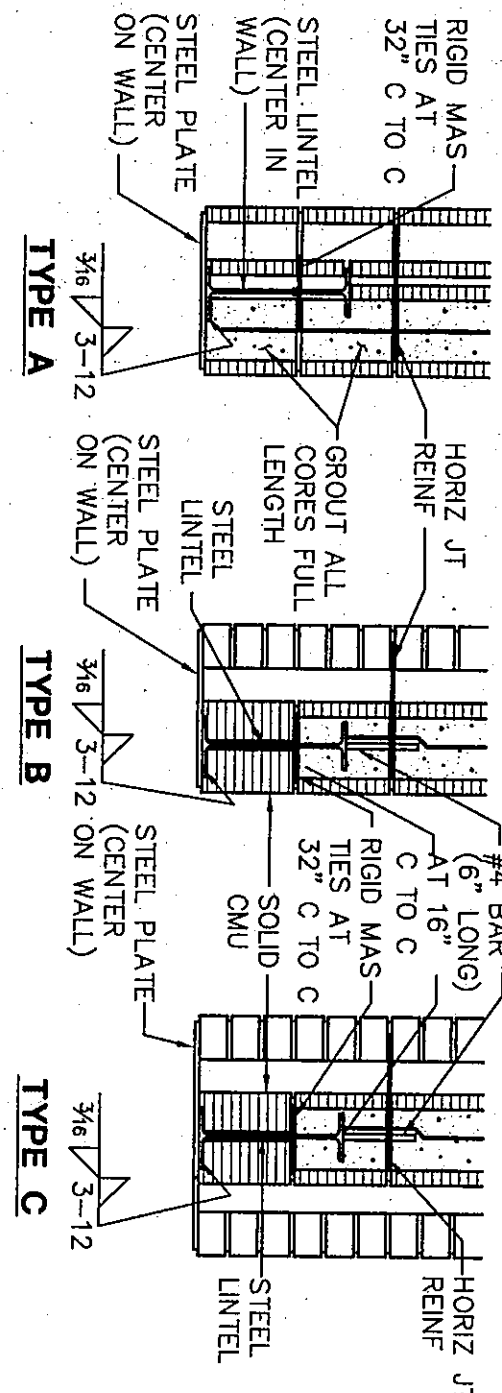

NOTES:


1. TYPE A AND B UNITS SHALL BEAR ON TWO FULLY GROUTED CORERS FULL HEIGHT.
2. TYPE C UNITS SHALL BEAR ON TWO FULLY GROUTED CORERS OR SOLID MASONRY.
3. ALL UNITS AT EXTERIOR LOCATIONS OR OTHERWISE SUBJECT TO WEATHER OR SECTION 05100.
4. AT TYPE A AND TYPE B UNITS, PLATE LENGTH TO BE MASONRY OPENING BEARING PLATES REQUIRED AT AT END OF SPECIAL INTEL UNLESS OTHERWISE NOTED. (SEE 19-52.27)
5. 'C' OR 'TE' INDICATES COLUMN CONNECTION REQUIRED AT ONE OR BOTH ENDS. SEE PLANS FOR LOCATION. SEE 3-55.9 AND 3-52.27 FOR CONNECTION.

MARK	SIZE	CONTINUOUS PLATE	ELEVATION	DETAIL
SL-1	WB418	TOP	1/8" X 1'-1"	
SL-2	WB436	BOTTOM	3/4" X 1'-3"	
SL-3	WB467		3/4" X 1'-7"	
SL-4	WB440		3/4" X 1'-3"	
SL-5	WB216		3/4" X 1'-7"	
SL-6	WB226		3/4" X 1'-3"	
SL-7	WB440		3/4" X 1'-7"	
SL-8	WB467		1/2" X 1'-7"	
SL-9	WB226		1/2" X 1'-7"	
SL-10	WB226		1/2" X 1'-7"	
SL-11	WB467		1/2" X 1'-7"	
SL-12	WB440		1/2" X 1'-7"	
SL-13	WB418		1/2" X 1'-7"	
SL-14	WB436		1/2" X 1'-7"	
SL-15	WB418		1/2" X 1'-7"	
SL-16	WB467		1/2" X 1'-7"	
SL-17	WB431		1/2" X 1'-5"	

1

SPECIAL INTEL SCHEDULE



NIS

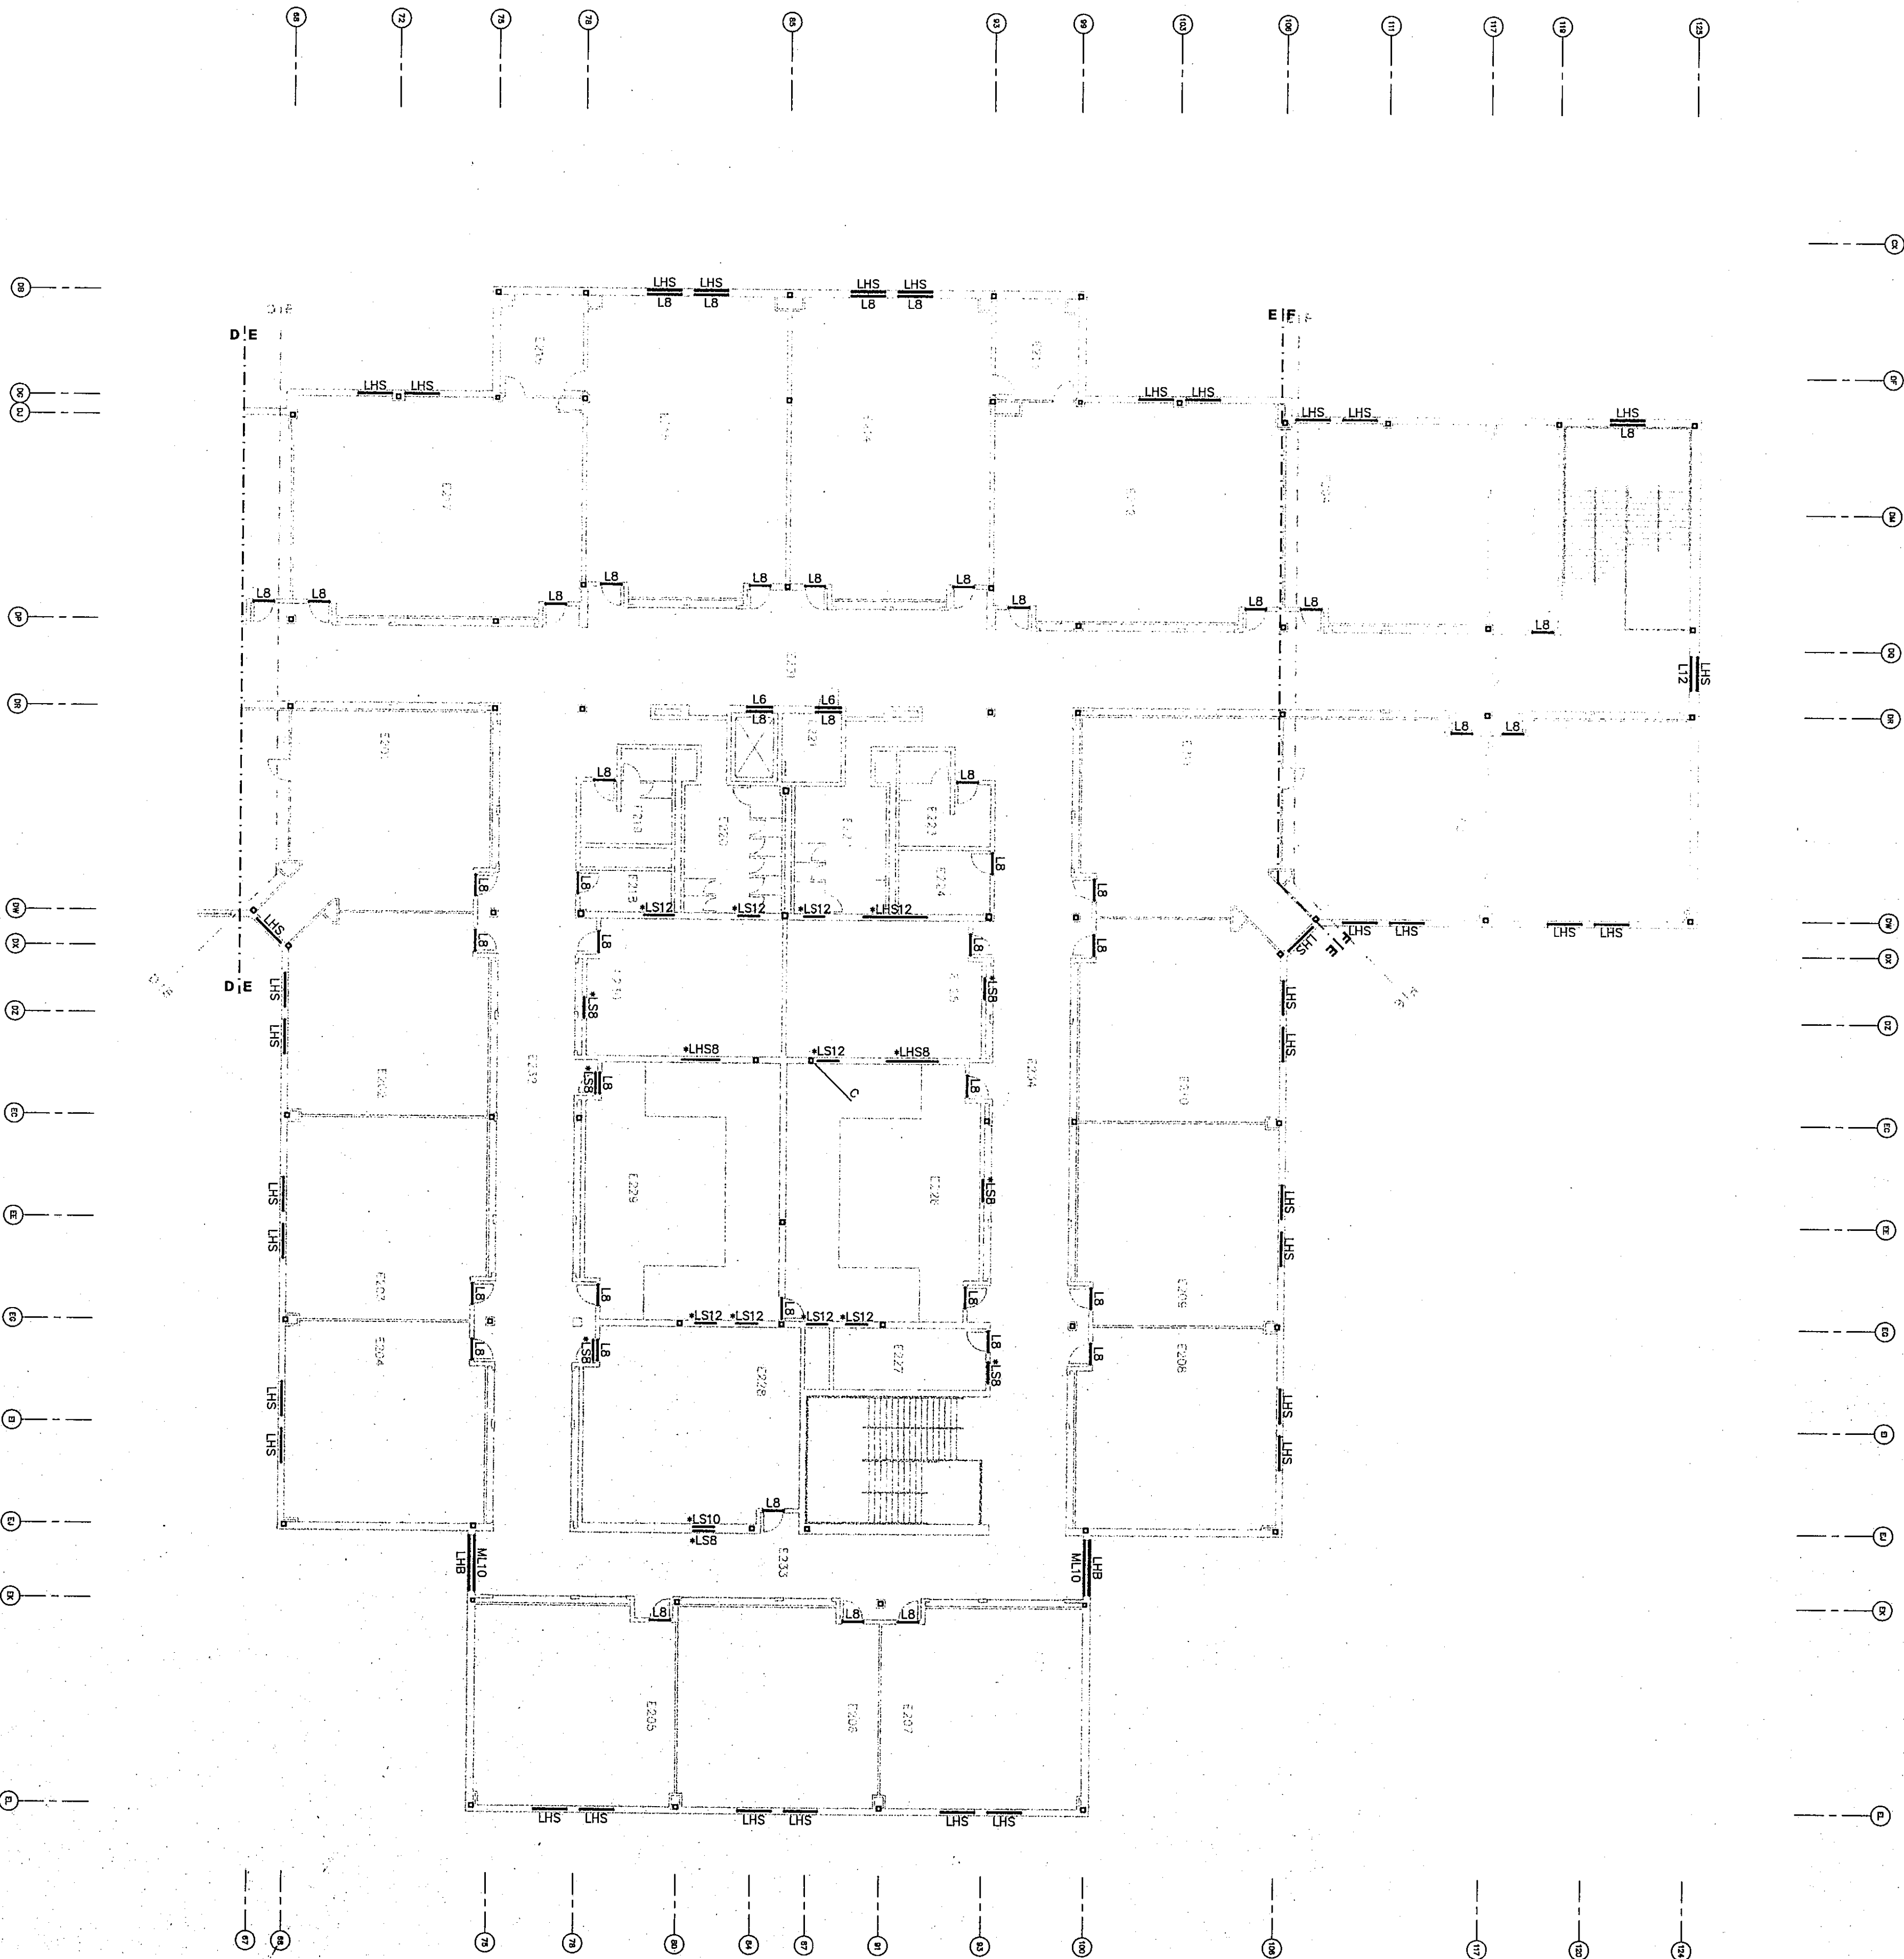

KEY PLAN

THE NEW
CHESTERTON HIGH SCHOOL
FOR THE
DUNELAND SCHOOL CORPORATION
CHESTERTON, INDIANA

COPYRIGHT 1997 BY FANNING/HOWEY ASSOCIATES, INC.

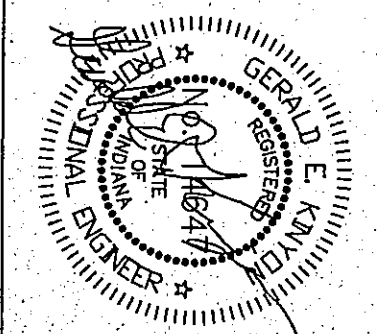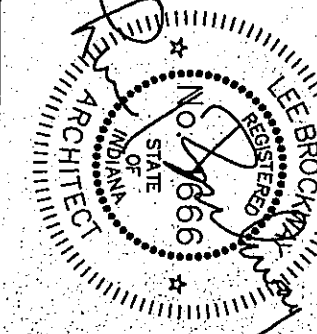

Fanning/Howey Associates, Inc.
Architects Engineers Consultants

INTEL PLAN UNITS E2, F2, & G2	
DRAWN BY: D.J.E.	COMM. NO.: 95067.00
CHECKED BY: D.D.F.	DATE: APRIL 21, 1997
S5.4	REVISIONS NO. DATE

CHESTERTON HIGH SCHOOL
95067.00

97-E-81
1/8" = 1'-0"