



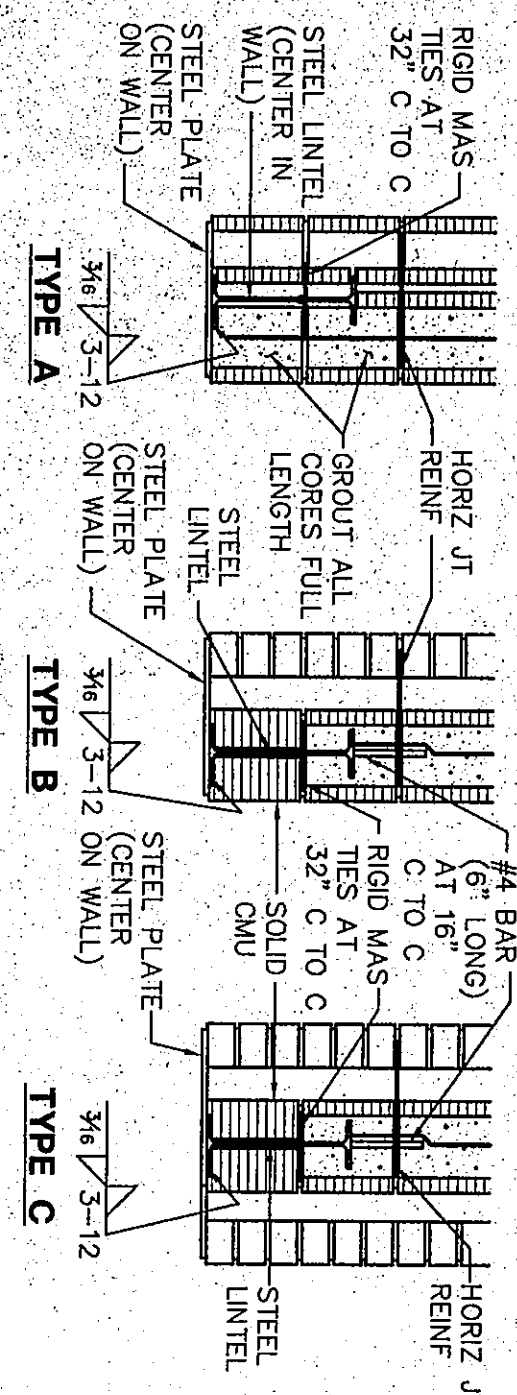


- NOTES:**
1. TYPE A AND B LINTELS SHALL BE ON TWO FULLY GROUTED CORES FULL HEIGHT.
 2. TYPE C LINTELS SHALL BE ON TWO FULLY GROUTED CORES FULL HEIGHT.
 3. ALL LINTELS AT EXTERIOR LOCATIONS OR OTHERWISE SUBJECT TO WEATHER OR CORROSIVE ATMOSPHERE SHALL BE GALVANIZED. REFER TO SPECIFICATIONS.
 4. AT TYPE A AND TYPE B LINTELS, PLATE LENGTH TO BE MASONRY OPENING MINUS 1" AND REQUIRE BEARING PLATES AT ENDS. (SEE 7-52.27 AND 19-52.27)
 5. BEARING PLATE REQUIRED AT AT END OF SPECIAL LINTEL UNLESS OTHERWISE NOTED.
 6. FOR TENSILE COLUMN CONNECTION REQUIRED AT ONE OR BOTH ENDS, SEE PLAN FOR LOCATION. SEE 3-55.9 AND 3-52.27 FOR CONNECTION.

MARK	SIZE	CONTINUOUS PLATE		ELEVATION	DETAIL
		TOP	BOTTOM		
SL-1	WB48		3/4"x1'-1"		
SL-2	WB48		3/4"x1'-5"		
SL-3	WB67		3/4"x1'-7"		
SL-4	WB67		3/4"x1'-5"		
SL-5	WB67		3/4"x1'-5"		
SL-6	WB67		3/4"x1'-5"		
SL-7	WB67		3/4"x1'-5"		
SL-8	WB67		3/4"x1'-5"		
SL-9	WB67		3/4"x1'-5"		
SL-10	WB67		3/4"x1'-5"		
SL-11	WB67		3/4"x1'-5"		
SL-12	WB67		3/4"x1'-5"		
SL-13	WB67		3/4"x1'-5"		
SL-14	WB67		3/4"x1'-5"		
SL-15	WB67		3/4"x1'-5"		
SL-16	WB67		3/4"x1'-5"		
SL-17	WB67		3/4"x1'-5"		

1
SPECIAL LINTEL SCHEDULE
NLS

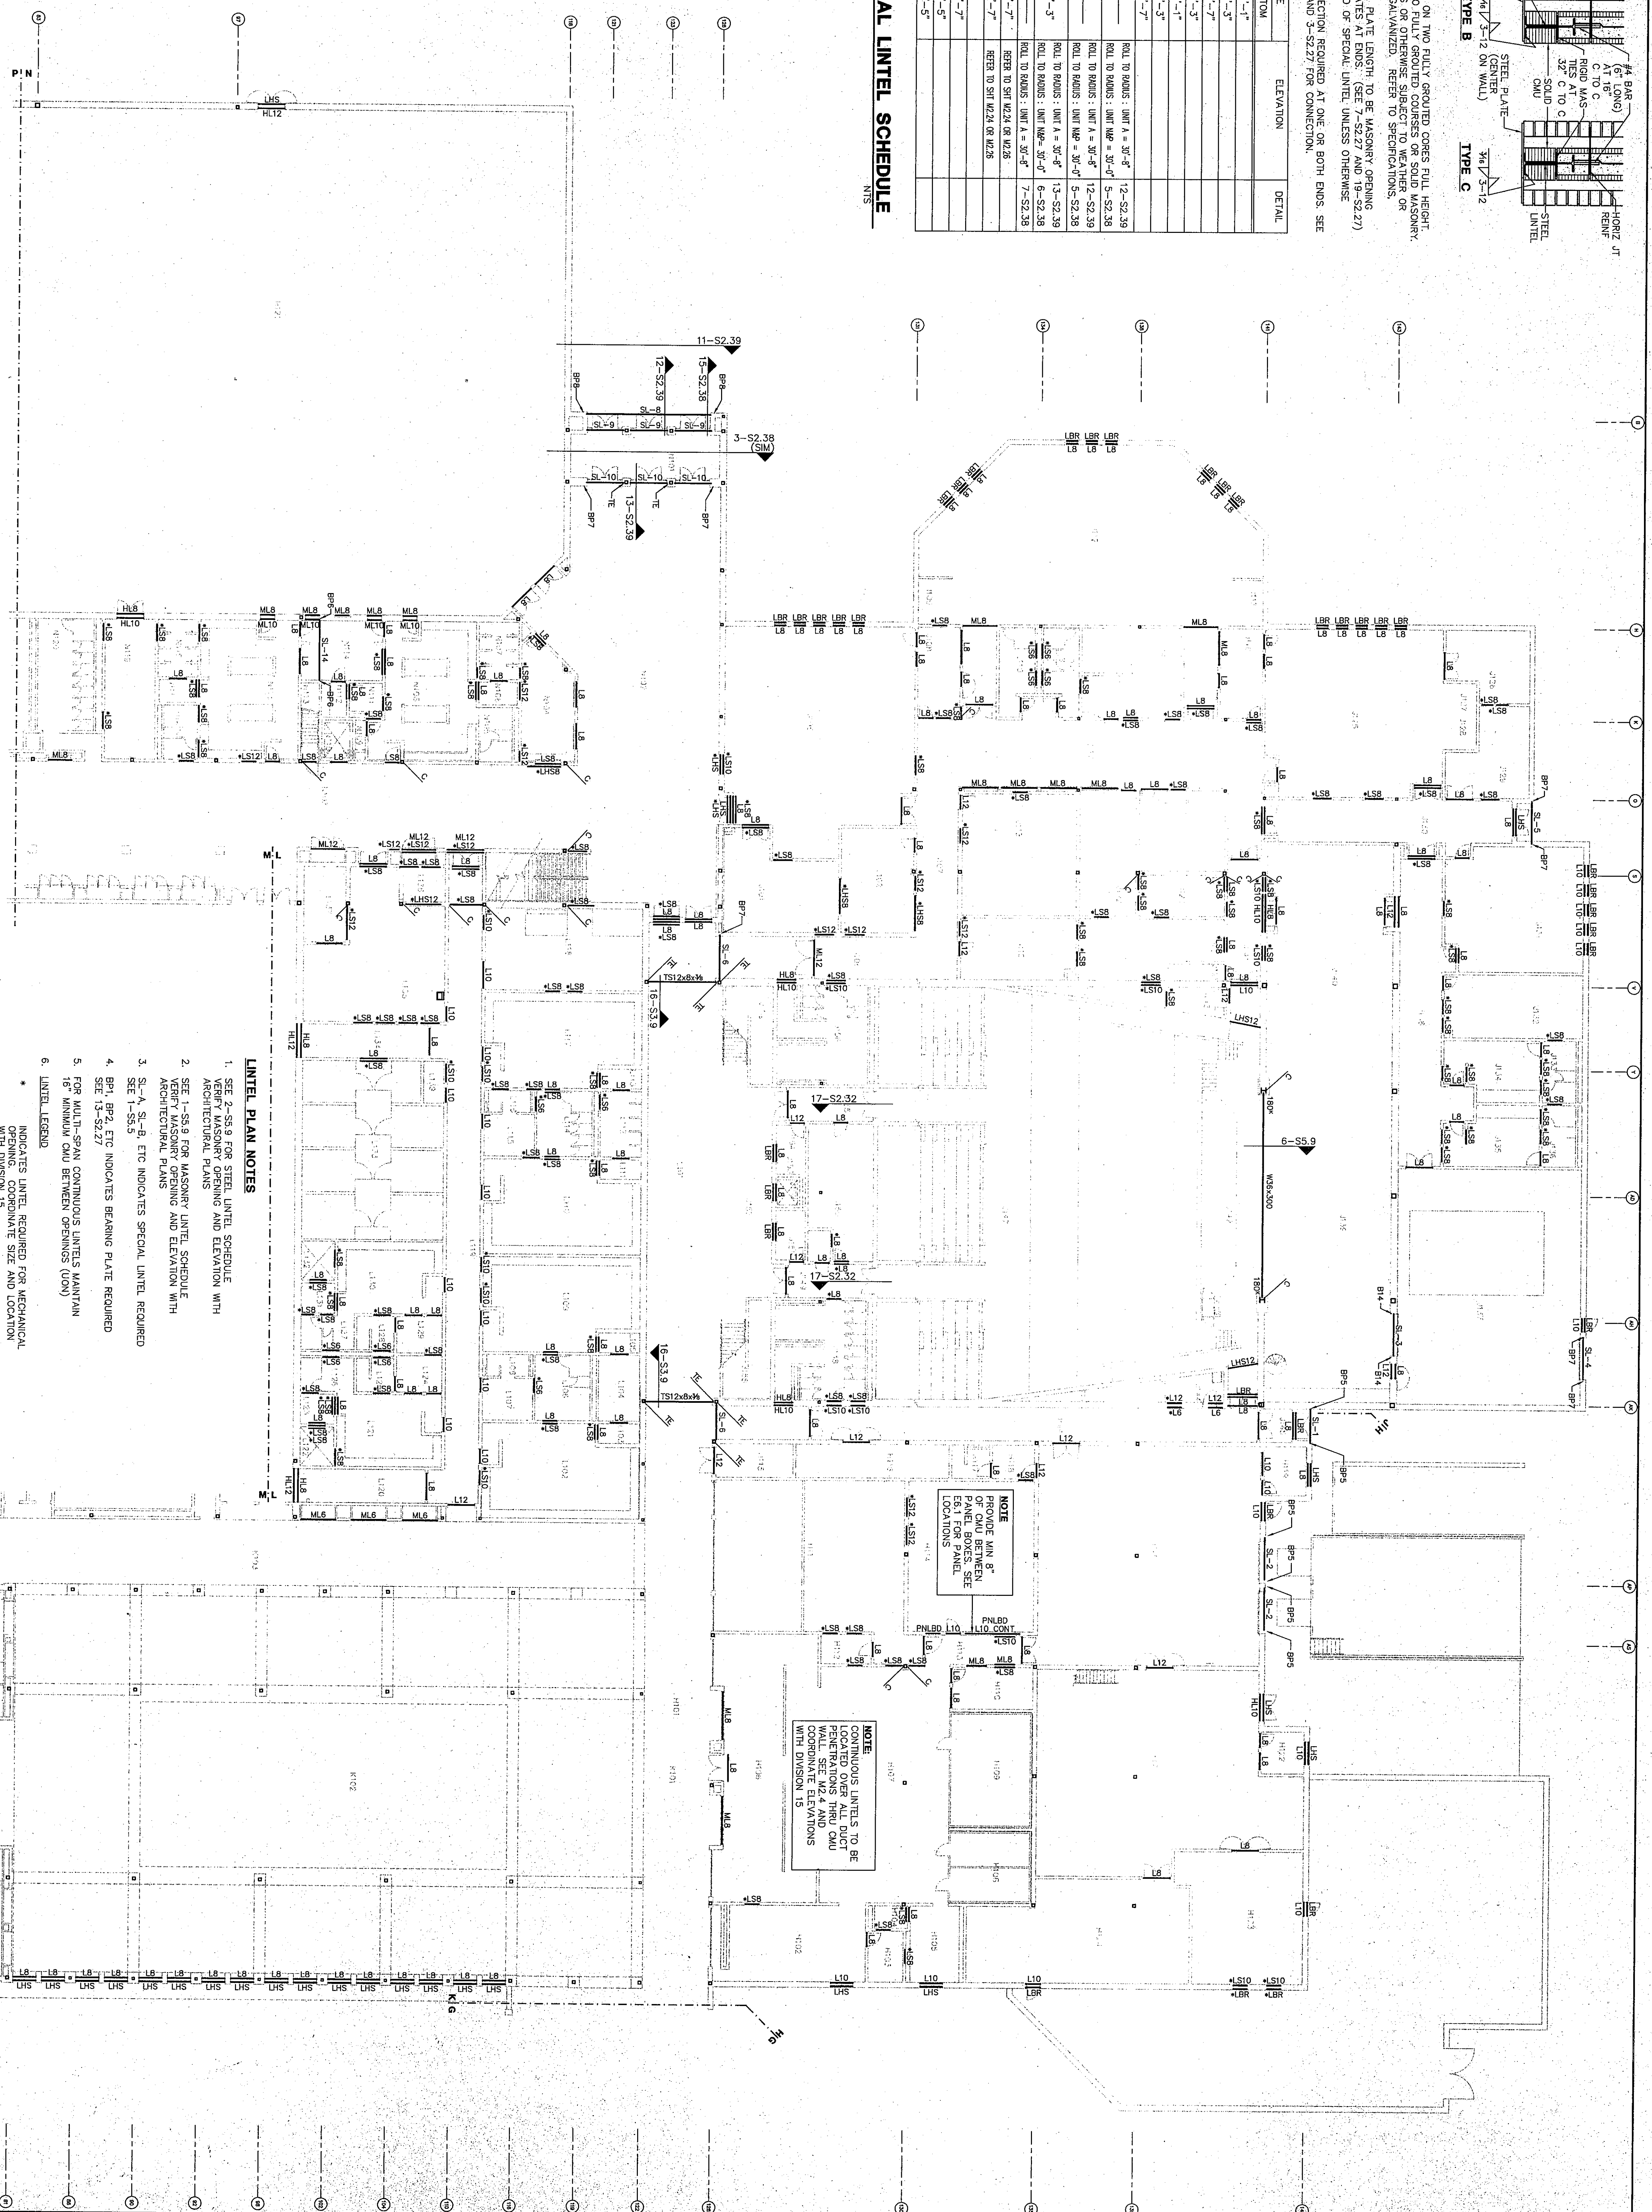

Fanning/Howey Associates, Inc.
Architects Engineers Consultants

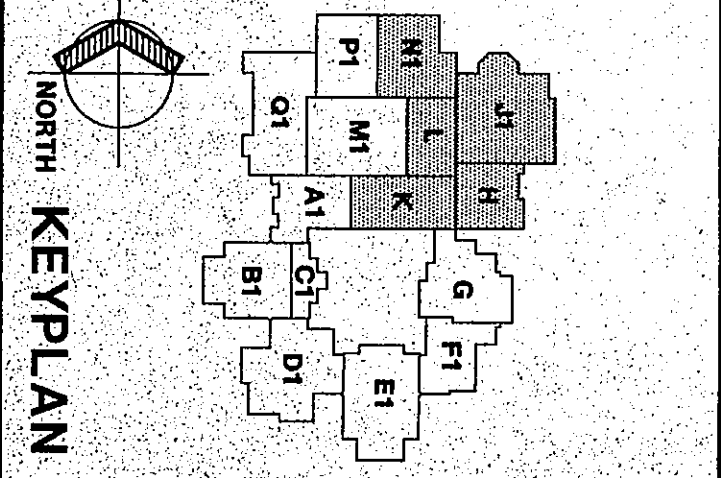

THE NEW
CHESTERTON HIGH SCHOOL
FOR THE
DUNELAND SCHOOL CORPORATION
CHESTERTON, INDIANA

COPYRIGHT 1997 BY FANNING/HOWEY ASSOCIATES, INC.

LINTEL PLAN
UNITS H1,J1,K1,L1,N1

DRAWN BY: D.J.E. COMM. NO.: 95067.00
CHECKED BY: D.D.F. DATE: APRIL 21, 1997

S5.5

REVISIONS NO. DATE